

DH KUDAHUVADHOO
DH KUDAHUVADHOO PHASE 2 ROAD DEVELOPMENT
CONCEPT DESIGN

DESIGNED BY:

ROAD DEVELOPMENT CORPORATION
ORCHID MAGU, MAAFANNU, MALE, REPUBLIC OF MALDIVES


CLIENT:

MINISTRY OF NATIONAL PLANNING, HOUSING & INFRASTRUCTURE
AMEENEE MAGU, MAAFANNU, MALE' 20392, REPUBLIC OF MALDIVES

2021




Road name	Type	L.S		Carriage Way		R.S		Length(m)	Area	
		Footpath(mm)	Greenzone(mm)	Lane 1 (mm)	Lane 2 (mm)	Footpath(mm)	Greenzone(mm)		Footpath (sqm)	Carriageway (sqm)
Dhoshimeyna Magu	Single	1800	1450	4000	(8000) 4000	1800	1450	403.87	approx. 1454	approx.3230.96

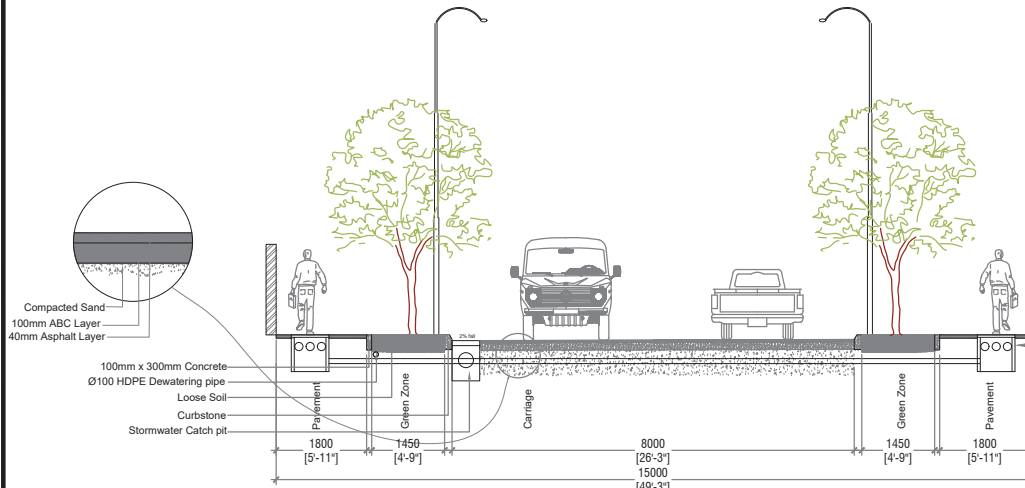

DHOSHIMEYNA MAGU - SECTION (15M)

SCALE 1:100

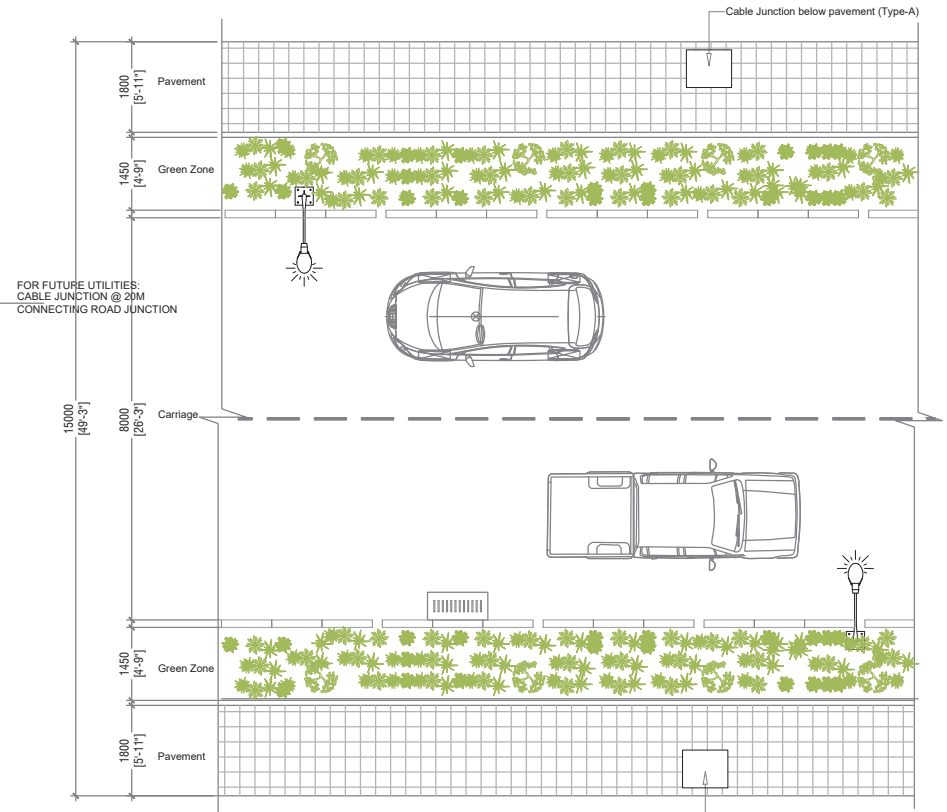

15M ROAD - PLAN

SCALE 1:100

PROJECT: DH.KUDAHUVADHOO PHASE2 ROAD DEVELOPMENT

CLIENT:
 MINISTRY OF NATIONAL PLANNING & INFRASTRUCTURE
 AMEENEE MAGU,
 MALE'
 REPUBLIC OF MALDIVES



CONTRACTOR:
 ROAD DEVELOPMENT CORPORATION LTD.
 ORCHID MAGU,
 MAAFANNU, MALE'
 REPUBLIC OF MALDIVES

DRAWING TITLE:
 DHOSHIMEYNA MAGU



DRAWN BY: ALI ZAMEER
APPROVED BY: MOHAMED SHAREEF
PROJECT NO:
DRAWING NO: 01
SCALE: 1:100
DATE: JULY 2021

Road name	Type	L.S		Carriage Way		R.S		Length(m)	Area	
		Footpath(mm)	Greenzone(mm)	Lane 1 (mm)	Lane 2 (mm)	Footpath(mm)	Greenzone(mm)		Footpath (sqm)	Carriageway (sqm)
Usgandu Magu	Single	1200	1050	3500 (7000)	3500	1200	1050	48.22	approx. 115.73	approx.337.54

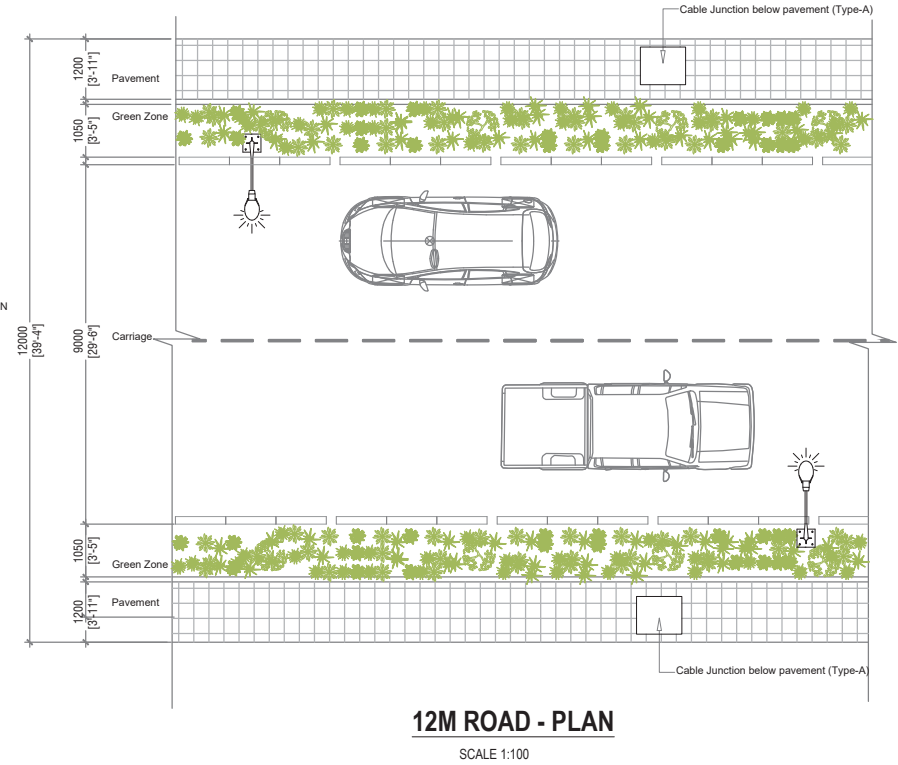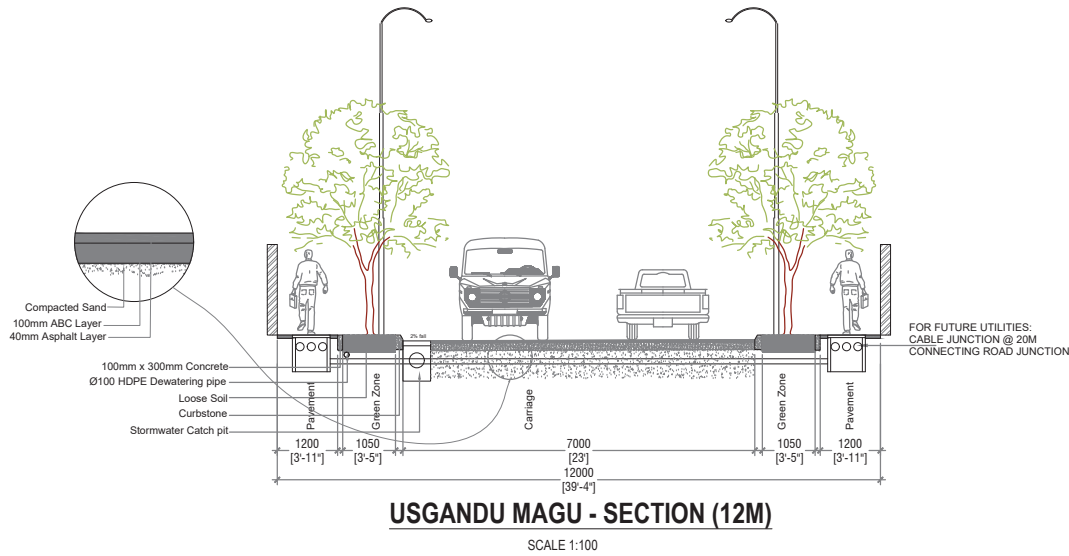

PROJECT: DH.KUDAHUVADHOO PHASE2 ROAD DEVELOPMENT

CLIENT:
 MINISTRY OF NATIONAL PLANNING & INFRASTRUCTURE
 AMEENEE MAGU,
 MALE'
 REPUBLIC OF MALDIVES



CONTRACTOR:
 ROAD DEVELOPMENT CORPORATION LTD.
 ORCHID MAGU,
 MAAFANNU, MALE'
 REPUBLIC OF MALDIVES

DRAWING TITLE:
 USGANDU MAGU



DRAWN BY: ALI ZAMEER
APPROVED BY: MOHAMED SHAREEF
PROJECT NO:
DRAWING NO: 02
SCALE: 1:100
DATE: JULY 2021

Road name	Type	L.S		Carriage Way		R.S		Length(m)	Area		
		Footpath(mm)	Greenzone(mm)	Lane 1 (mm)	Lane 2 (mm)	Footpath(mm)	Greenzone(mm)		Footpath (sqm)	Carriageway (sqm)	
Talky Magu	Single	1200	1050	3500	(7000)	3500	1200	1050	65.92	approx. 158.21	approx. 461.44

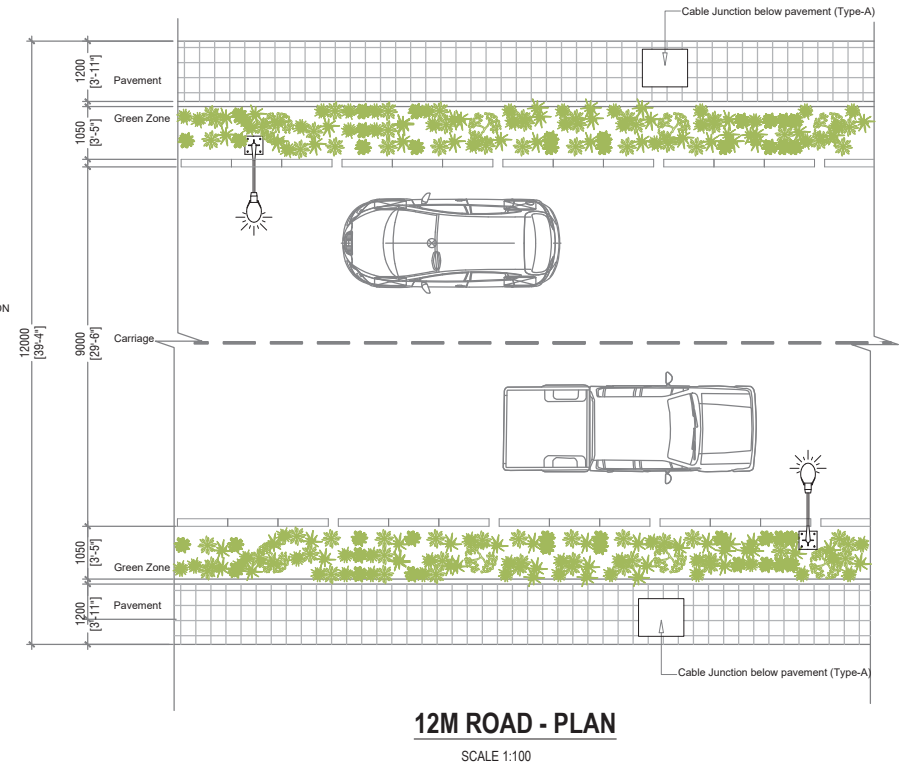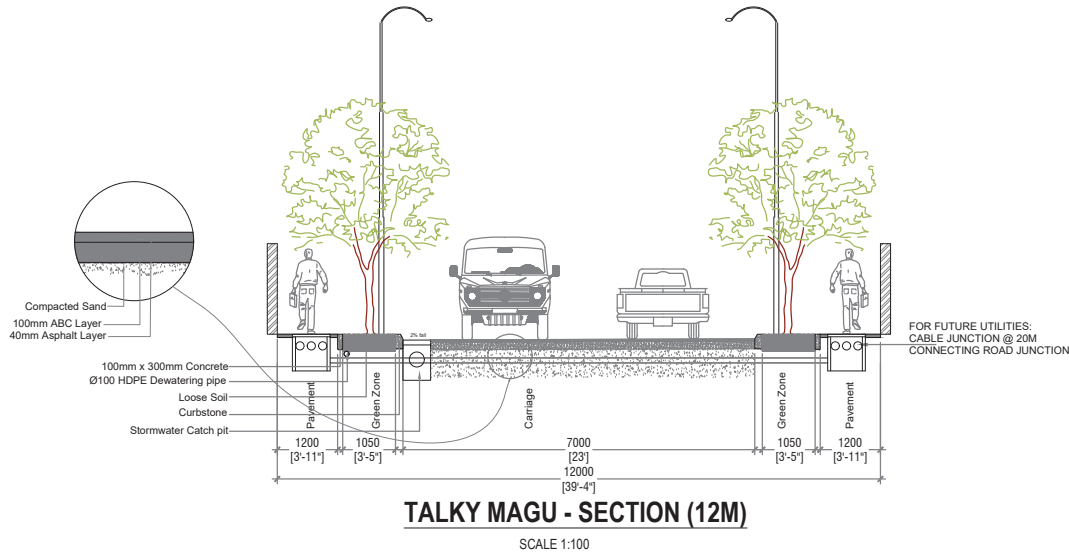

PROJECT: DH.KUDAHUVADHOO PHASE2 ROAD DEVELOPMENT

CLIENT:
 MINISTRY OF NATIONAL PLANNING & INFRASTRUCTURE
 AMEENEE MAGU,
 MALE'
 REPUBLIC OF MALDIVES



CONTRACTOR:
 ROAD DEVELOPMENT CORPORATION LTD.
 ORCHID MAGU,
 MAAFANNU, MALE'
 REPUBLIC OF MALDIVES

DRAWING TITLE:
 TALKY MAGU



DRAWN BY: ALI ZAMEER
APPROVED BY: MOHAMED SHAREEF
PROJECT NO:
DRAWING NO: 03
SCALE: 1:100
DATE: JULY 2021

Road name	Type	L.S		Carriage Way		R.S		Length(m)	Area		
		Footpath(mm)	Greenzone(mm)	Lane 1 (mm)	Lane 2 (mm)	Footpath(mm)	Greenzone(mm)		Footpath (sqm)	Carriageway (sqm)	
Maafay Magu	Single	1200	-	3150	(6300)	3150	1200	-	60.66	approx. 145.58	approx. 400.356

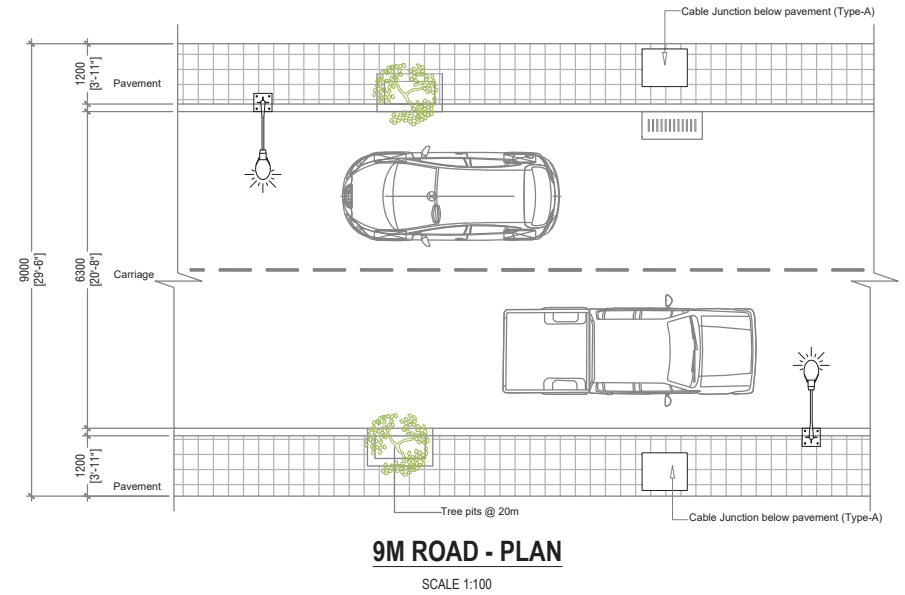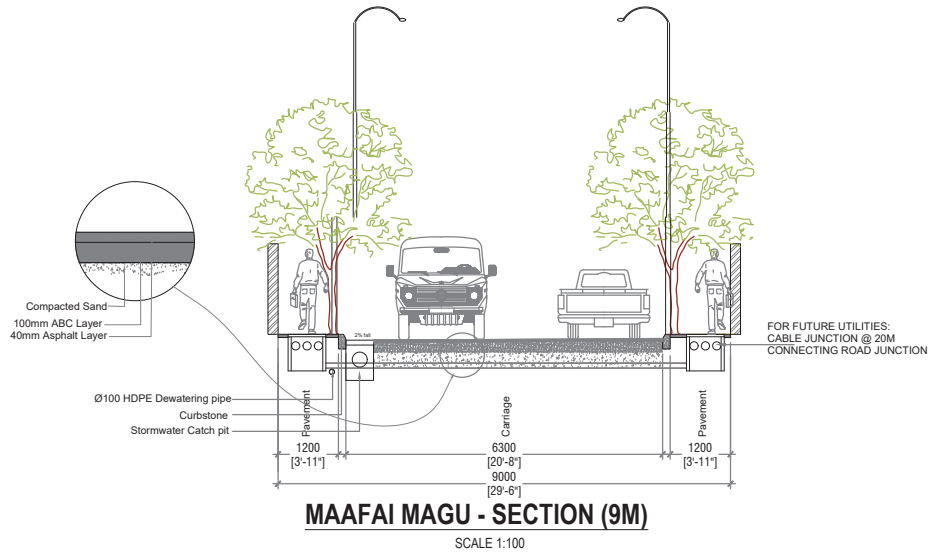

PROJECT: DH.KUDAHUVADHOO PHASE2 ROAD DEVELOPMENT

CLIENT:
 MINISTRY OF NATIONAL PLANNING & INFRASTRUCTURE
 AMEENEE MAGU,
 MALE'
 REPUBLIC OF MALDIVES

CONTRACTOR:
 ROAD DEVELOPMENT CORPORATION LTD.
 ORCHID MAGU,
 MAAFANNU, MALE'
 REPUBLIC OF MALDIVES

DRAWING TITLE:
 MAAFAI MAGU




DRAWN BY: ALI ZAMEER
APPROVED BY: MOHAMED SHAREEF
PROJECT NO:
DRAWING NO: 04
SCALE: 1:100
DATE: JULY 2021

Road name	Type	L.S		Carriage Way 1		Greenzone(mm)	Carriage Way 2		R.S		Length(m)	Area			
		Footpath(mm)	Greenzone(mm)	Lane 1 (mm)	Lane 2 (mm)		Lane 1 (mm)	Lane 2 (mm)	Footpath(mm)	Greenzone(mm)		Footpath (sqm)	Carriageway (sqm)		
Shamsudheen Magu	Double	1800	1850	4000	(4000)	-	1900	4000	(4000)	-	1800	1850	32.76	approx. 118	approx. 262



SHAMSUDHEEN MAGU - SECTION (18M)

SCALE 1:100

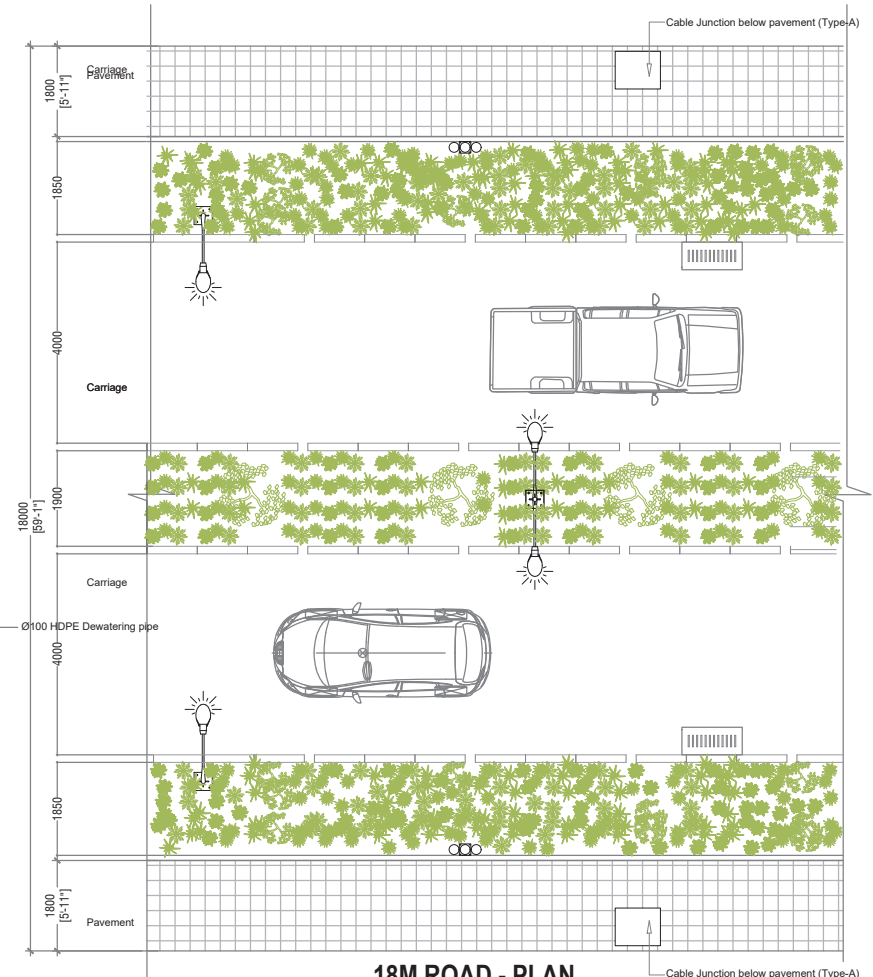

18M ROAD - PLAN

SCALE 1:100

PROJECT: DH.KUDAHUVADHOO PHASE2 ROAD DEVELOPMENT

CLIENT:
 MINISTRY OF NATIONAL PLANNING & INFRASTRUCTURE
 AMEENEE MAGU,
 MALE'
 REPUBLIC OF MALDIVES


CONTRACTOR:
 ROAD DEVELOPMENT CORPORATION LTD.
 ORCHID MAGU,
 MAAFANNU, MALE'
 REPUBLIC OF MALDIVES

DRAWING TITLE:
 SHAMSUDHEEN
 MAGU



DRAWN BY: ALI ZAMEER
APPROVED BY: MOHAMED SHAREEF
PROJECT NO:
DRAWING NO: 05
SCALE: 1:100
DATE: JULY 2021

Road name	Type	L.S		Carriage Way		R.S		Length(m)	Area	
		Footpath(mm)	Greenzone(mm)	Lane 1 (mm)	Lane 2 (mm)	Footpath(mm)	Greenzone(mm)		Footpath (sqm)	Carriageway (sqm)
Rahdhebal Magu	Single	1500	1250	4000 (8000)	4000	1500	1250	259.1	approx. 777.3	approx. 2072.8

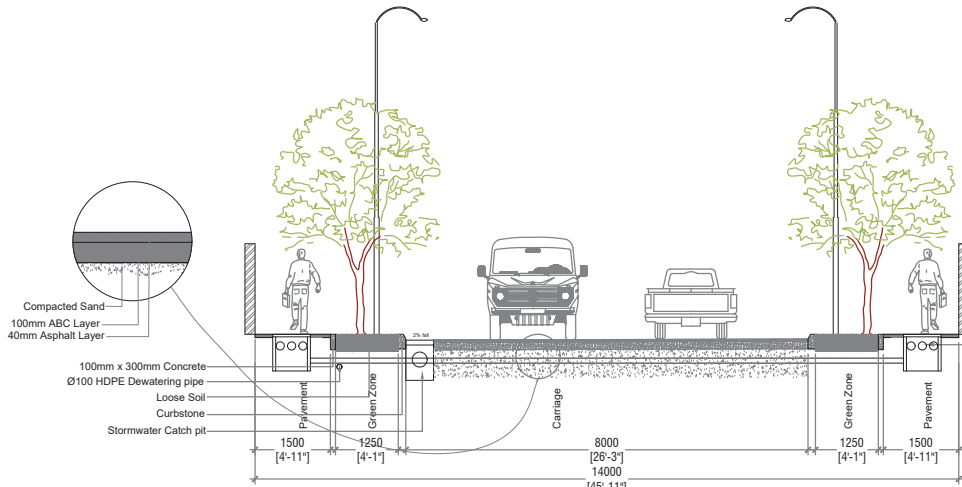

RAVILLA MAGU - SECTION (14M)

SCALE 1:100

FOR FUTURE UTILITIES:
CABLE JUNCTION @ 20M
CONNECTING ROAD JUNCTION



14M ROAD - PLAN

SCALE 1:100

PROJECT: DH.KUDAHUVADHOO PHASE2 ROAD DEVELOPMENT

CLIENT:
 MINISTRY OF NATIONAL PLANNING & INFRASTRUCTURE
 AMEENEE MAGU,
 MALE'
 REPUBLIC OF MALDIVES



CONTRACTOR:
 ROAD DEVELOPMENT CORPORATION LTD.
 ORCHID MAGU,
 MAAFANNU, MALE'
 REPUBLIC OF MALDIVES

DRAWING TITLE:
 RAVILLA MAGU



DRAWN BY: ALI ZAMEER
 APPROVED BY: MOHAMED SHAREEF
 PROJECT NO:
 DRAWING NO: 06
 SCALE: 1:100
 DATE: JULY 2021

Road name	Type	L.S		Carriage Way		R.S		Length(m)	Area	
		Footpath(mm)	Greenzone(mm)	Lane 1 (mm)	Lane 2 (mm)	Footpath(mm)	Greenzone(mm)		Footpath (sqm)	Carriageway (sqm)
Boduthakurufaanu Magu	Single	1200	1050	3500	(7000) 3500	1200	1050	65.92	approx. 193	approx. 562.73

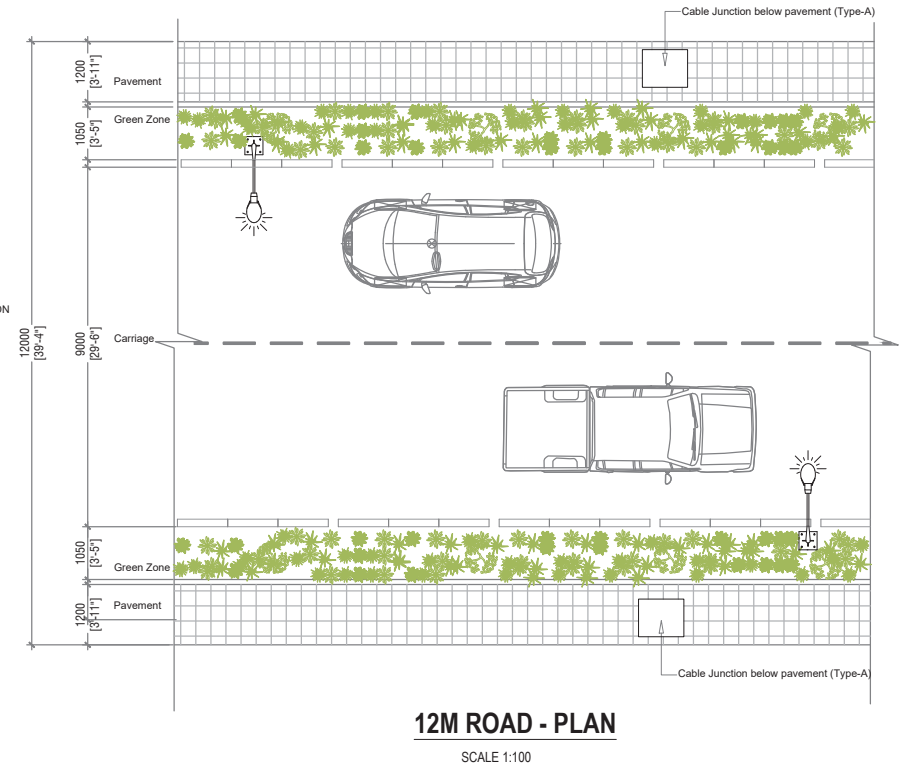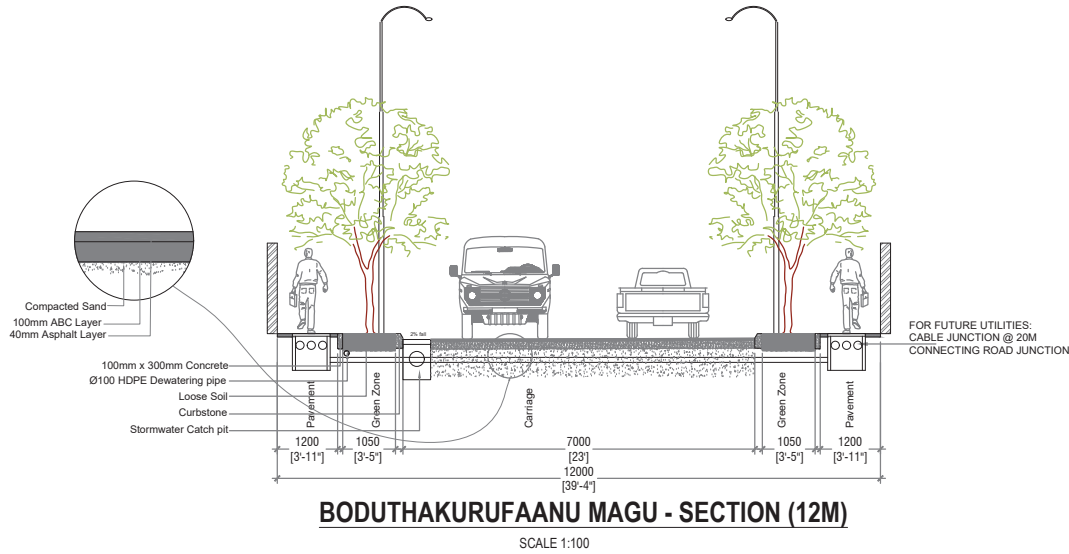

PROJECT: DH.KUDAHUVADHOO PHASE2 ROAD DEVELOPMENT

CLIENT:
 MINISTRY OF NATIONAL PLANNING & INFRASTRUCTURE
 AMEENEE MAGU,
 MALE'
 REPUBLIC OF MALDIVES


CONTRACTOR:
 ROAD DEVELOPMENT CORPORATION LTD.
 ORCHID MAGU,
 MAAFANNU, MALE'
 REPUBLIC OF MALDIVES

DRAWING TITLE:
 BODUTHAKURUFAANU
 MAGU




DRAWN BY: ALI ZAMEER
APPROVED BY: MOHAMED SHAREEF
PROJECT NO:
DRAWING NO: 07
SCALE: 1:100
DATE: JULY 2021

Road name	Type	L.S		Carriage Way 1		Greenzone(mm)	Carriage Way 2		R.S		Length(m)	Area			
		Footpath(mm)	Greenzone(mm)	Lane 1 (mm)	Lane 2 (mm)		Lane 1 (mm)	Lane 2 (mm)	Footpath(mm)	Greenzone(mm)		Footpath (sqm)	Carriageway (sqm)		
Boduburu	Double	1800	1750	4000	(4000)	-	1600	4000	(4000)	-	1800	1750	32.76	approx. 2227.18	approx. 4949.28

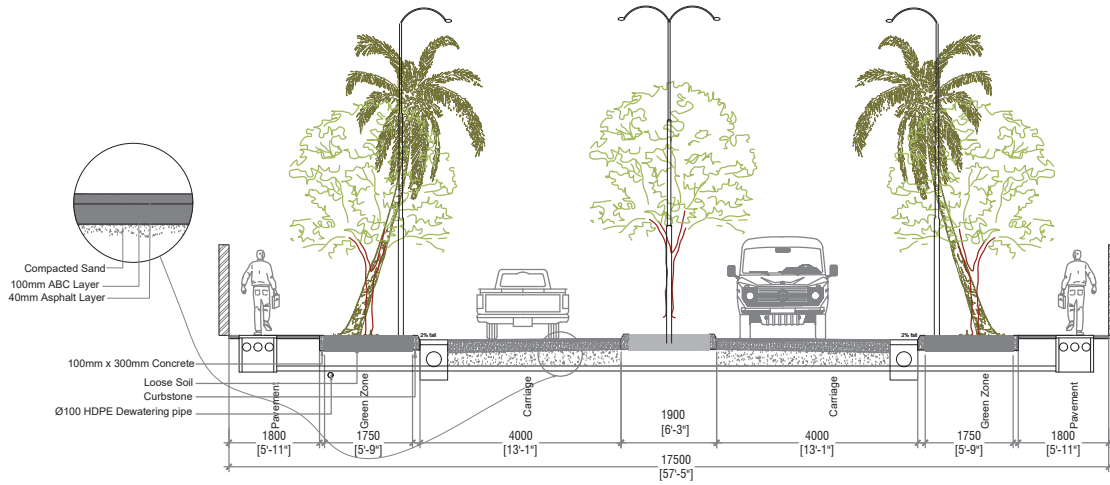

BODUBURU MAGU - SECTION (17.5M)

SCALE 1:100

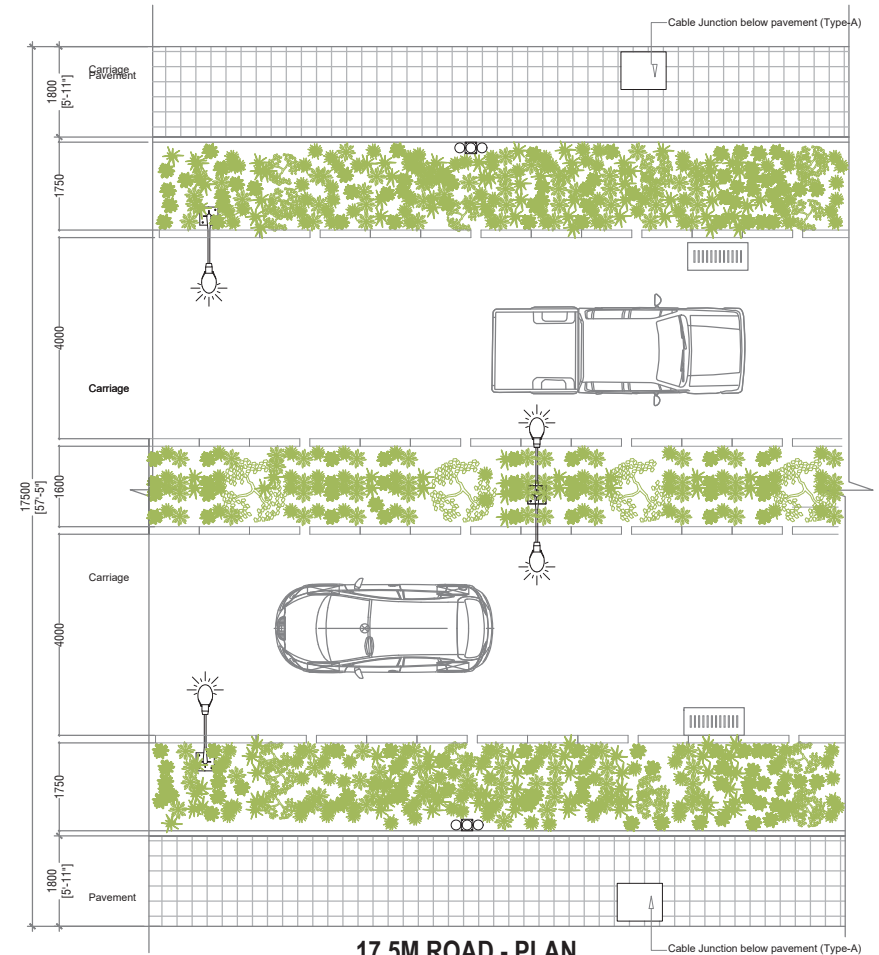

17.5M ROAD - PLAN

SCALE 1:100

PROJECT: DH.KUDAHUVADHOO PHASE2 ROAD DEVELOPMENT

CLIENT:
 MINISTRY OF NATIONAL PLANNING & INFRASTRUCTURE
 AMEENEE MAGU,
 MALE'
 REPUBLIC OF MALDIVES



CONTRACTOR:
 ROAD DEVELOPMENT CORPORATION LTD.
 ORCHID MAGU,
 MAAFANNU, MALE'
 REPUBLIC OF MALDIVES

DRAWING TITLE:
BODUBURU MAGU



DRAWN BY: ALI ZAMEER
APPROVED BY: MOHAMED SHAREEF
PROJECT NO.:
DRAWING NO.: 08
SCALE: 1:100
DATE: JULY 2021

Road name	Type	L.S		Carriage Way		R.S		Length(m)	Area	
		Footpath(mm)	Greenzone(mm)	Lane 1 (mm)	Lane 2 (mm)	Footpath(mm)	Greenzone(mm)		Footpath (sqm)	Carriageway (sqm)
Kudaburu Magu	Single	1200	600	2950	(5900) 2950	1200	600	314	approx. 920.74	approx. 2263.48

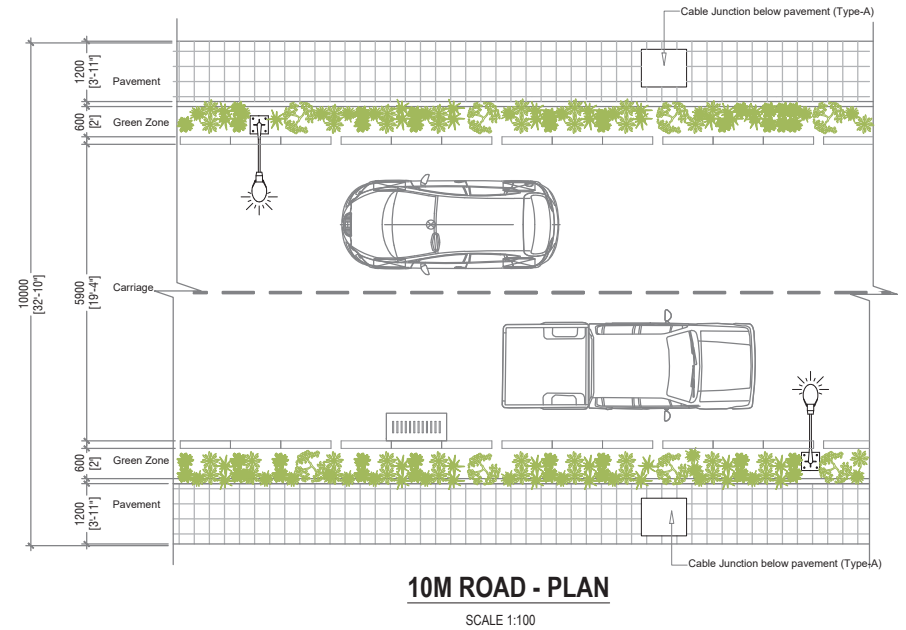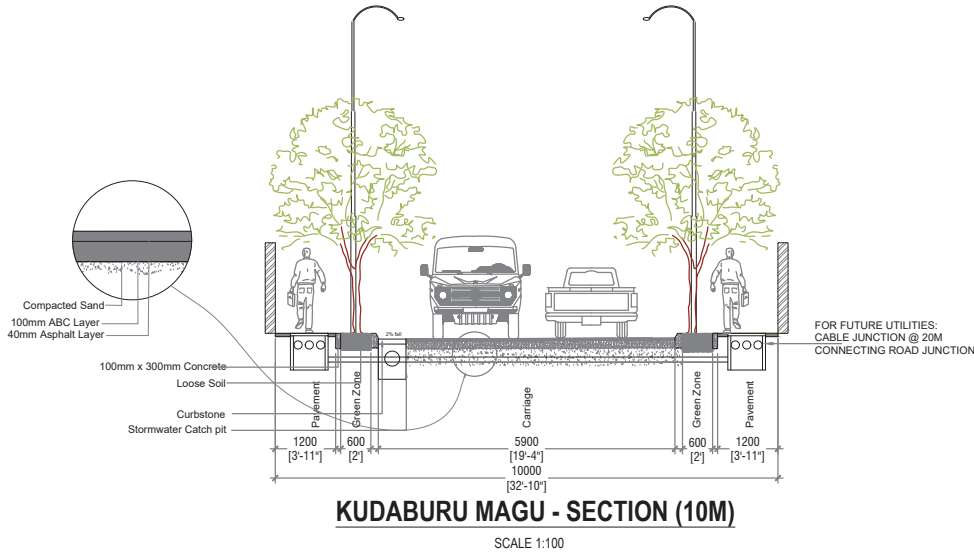

PROJECT: DH.KUDAHUVADHOO PHASE2 ROAD DEVELOPMENT

CLIENT:
 MINISTRY OF NATIONAL PLANNING & INFRASTRUCTURE
 AMEENEE MAGU,
 MALE'
 REPUBLIC OF MALDIVES



CONTRACTOR:
 ROAD DEVELOPMENT CORPORATION LTD.
 ORCHID MAGU,
 MAAFANNU, MALE'
 REPUBLIC OF MALDIVES

DRAWING TITLE:
 KUDABURU MAGU



DRAWN BY: ALI ZAMEER
APPROVED BY: MOHAMED SHAREEF
PROJECT NO:
DRAWING NO: 09
SCALE: 1:100
DATE: JULY 2021

Road name	Type	L.S		Carriage Way		R.S		Length(m)	Area		
		Footpath(mm)	Greenzone(mm)	Lane 1 (mm)	Lane 2 (mm)	Footpath(mm)	Greenzone(mm)		Footpath (sqm)	Carriageway (sqm)	
Fareedhee Magu	Single	1200	1050	3500	(7000)	3500	1200	1050	65.92	approx. 957.22	approx. 2791.88

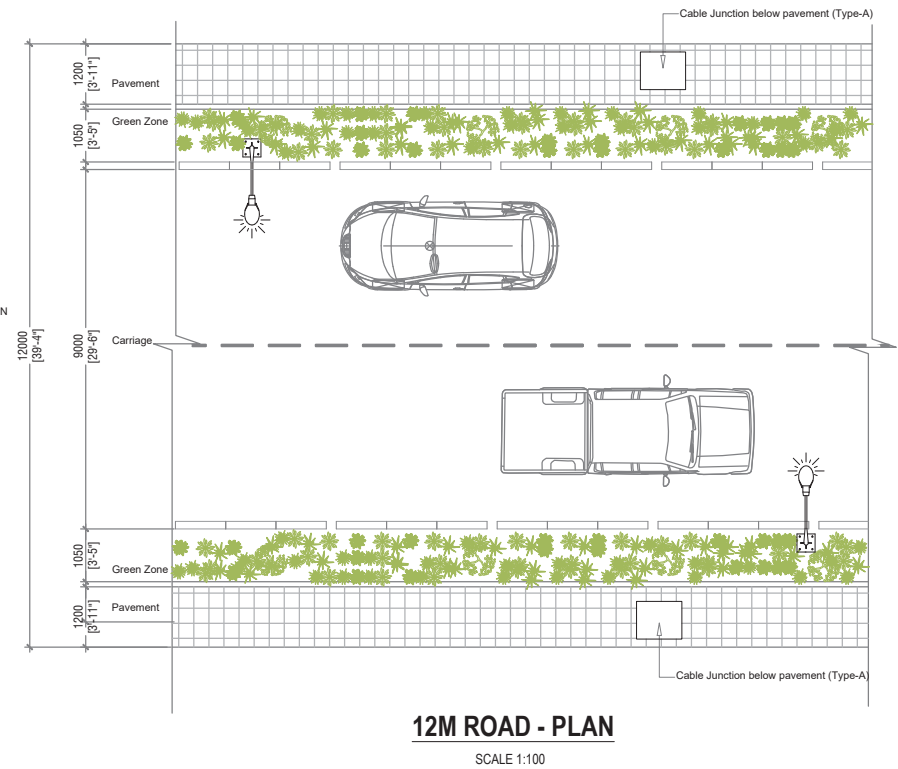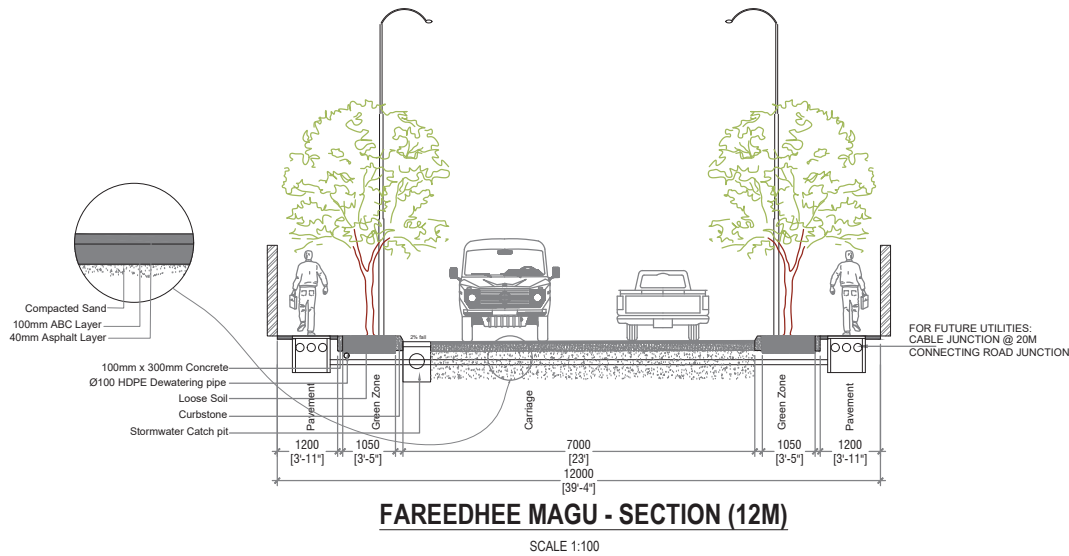

PROJECT: DH.KUDAHUVADHOO PHASE2 ROAD DEVELOPMENT

CLIENT:
MINISTRY OF NATIONAL PLANNING & INFRASTRUCTURE
AMEEENEE MAGU,
MALE'
REPUBLIC OF MALDIVES


CONTRACTOR:
ROAD DEVELOPMENT CORPORATION LTD.
ORCHID MAGU,
MAAFANNU, MALE'
REPUBLIC OF MALDIVES

DRAWING TITLE:
FAREEDHEE MAGU




DRAWN BY: ALI ZAMEER
APPROVED BY: MOHAMED SHAREEF
PROJECT NO:
DRAWING NO: 10
SCALE: 1:100
DATE: JULY 2021

Road name	Type	L.S		Carriage Way		R.S		Length(m)	Area	
		Footpath(mm)	Greenzone(mm)	Lane 1 (mm)	Lane 2 (mm)	Footpath(mm)	Greenzone(mm)		Footpath (sqm)	Carriageway (sqm)
Saimaa Hin'gun	Single	-	-	2500	(5000) 2500	1500	-	17.56	approx. 35.12	approx. 87.8

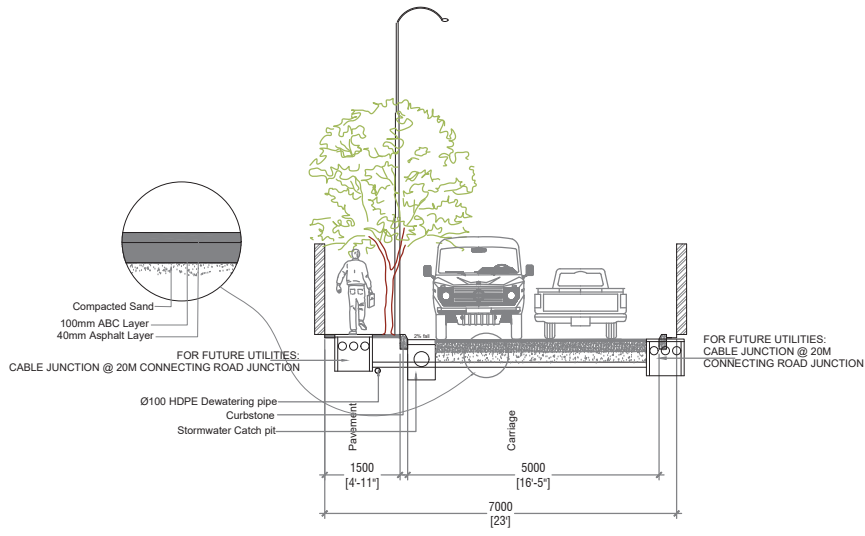

SAIMAA HIGUN - SECTION (7M)

SCALE 1:100

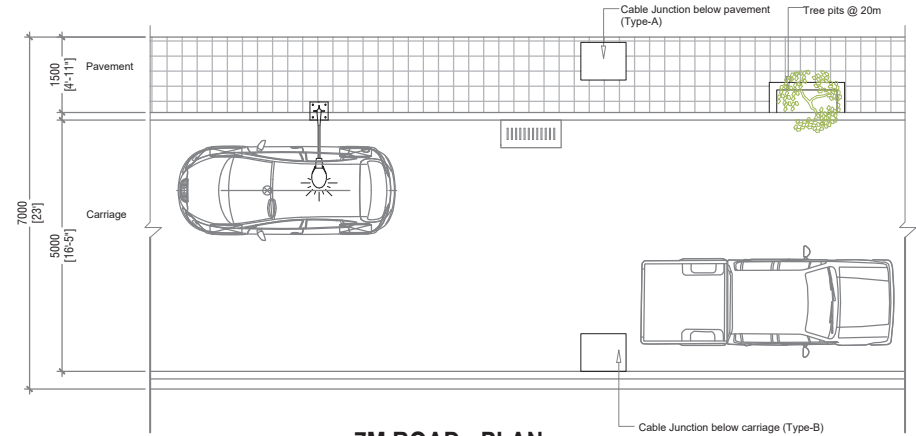

7M ROAD - PLAN

SCALE 1:100

PROJECT: DH.KUDAHUVADHOO PHASE2 ROAD DEVELOPMENT

CLIENT:
MINISTRY OF NATIONAL PLANNING & INFRASTRUCTURE
AMEENEE MAGU,
MALE'
REPUBLIC OF MALDIVES


CONTRACTOR:
ROAD DEVELOPMENT CORPORATION LTD.
ORCHID MAGU,
MAAFANNU, MALE'
REPUBLIC OF MALDIVES

DRAWING TITLE:
SAIMAA HIGUN




DRAWN BY: ALI ZAMEER
APPROVED BY: MOHAMED SHAREEF
PROJECT NO:
DRAWING NO: 11
SCALE: 1:100
DATE: JULY 2021

Road name	Type	L.S		Carriage Way		R.S		Length(m)	Area	
		Footpath(mm)	Greenzone(mm)	Lane 1 (mm)	Lane 2 (mm)	Footpath(mm)	Greenzone(mm)		Footpath (sqm)	Carriageway (sqm)
Thundee Goalhi	Single	-	-	2500	(5000) 2500	1500	-	90.8	approx. 181.6	approx. 454

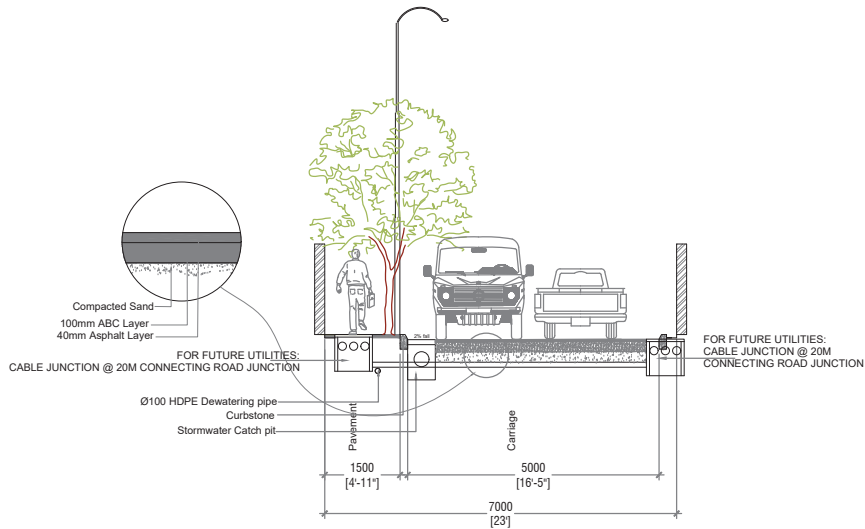

THUNDEE GOALHI - SECTION (7M)

SCALE 1:100

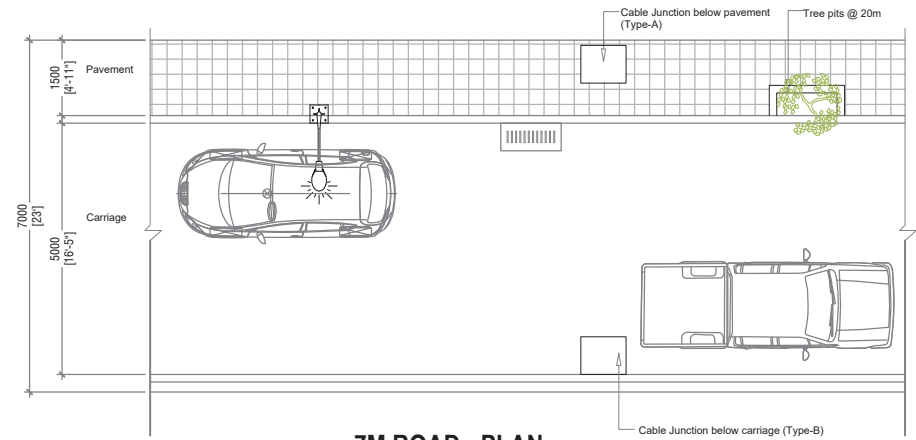

7M ROAD - PLAN

SCALE 1:100

PROJECT: DH.KUDAHUVADHOO PHASE2 ROAD DEVELOPMENT

CLIENT:
MINISTRY OF NATIONAL PLANNING & INFRASTRUCTURE
AMEEENEE MAGU,
MALE'
REPUBLIC OF MALDIVES



CONTRACTOR:
ROAD DEVELOPMENT CORPORATION LTD.
ORCHID MAGU,
MAAFANNU, MALE'
REPUBLIC OF MALDIVES

DRAWING TITLE:
THUNDEE GOALHI



DRAWN BY: ALI ZAMEER
APPROVED BY: MOHAMED SHAREEF
PROJECT NO:
DRAWING NO: 12
SCALE: 1:100
DATE: JULY 2021

Road name	Type	L.S		Carriage Way		R.S		Length(m)	Area	
		Footpath(mm)	Greenzone(mm)	Lane 1 (mm)	Lane 2 (mm)	Footpath(mm)	Greenzone(mm)		Footpath (sqm)	Carriageway (sqm)
Orchid Magu	Single	1200	600	2950	(5900) 2950	1200	600	426.27	approx. 1023	approx. 2515

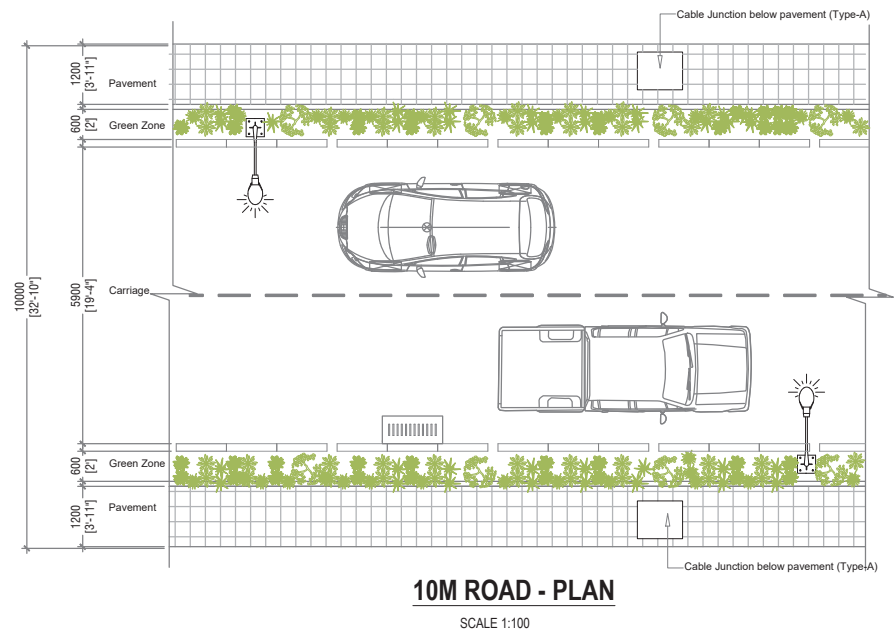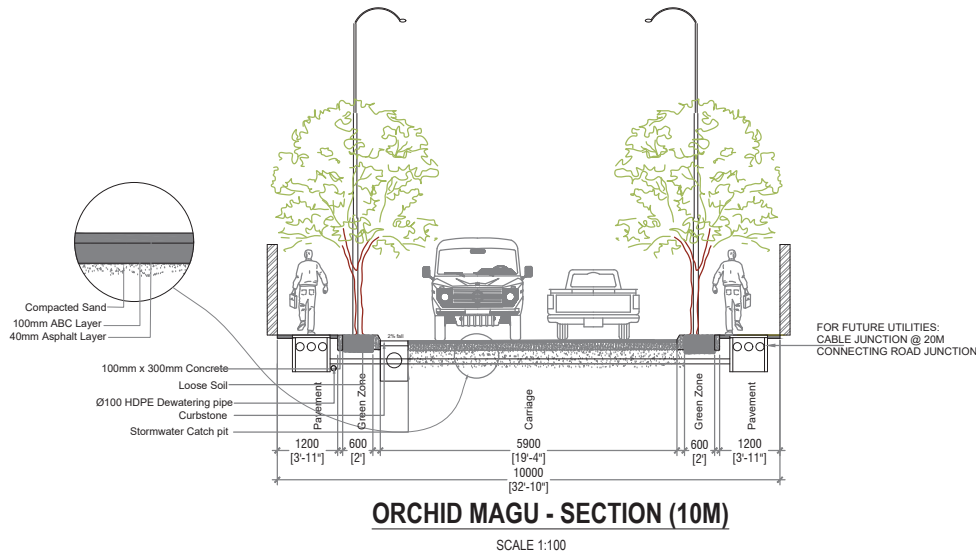

PROJECT: DH.KUDAHUVADHOO PHASE2 ROAD DEVELOPMENT

CLIENT:
 MINISTRY OF NATIONAL PLANNING & INFRASTRUCTURE
 AMEENEE MAGU,
 MALE'
 REPUBLIC OF MALDIVES


CONTRACTOR:
 ROAD DEVELOPMENT CORPORATION LTD.
 ORCHID MAGU,
 MAAFANNU, MALE'
 REPUBLIC OF MALDIVES

DRAWING TITLE:
 ORCHID MAGU




DRAWN BY: ALI ZAMEER
APPROVED BY: MOHAMED SHAREEF
PROJECT NO:
DRAWING NO: 13
SCALE: 1:100
DATE: JULY 2021

Road name	Type	L.S		Carriage Way		R.S		Length(m)	Area	
		Footpath(mm)	Greenzone(mm)	Lane 1 (mm)	Lane 2 (mm)	Footpath(mm)	Greenzone(mm)		Footpath (sqm)	Carriageway (sqm)
Sithimaavaarani Hin'gun	Single	-	-	2500	(5000) 2500	1500	-	76.77	approx. 153.54	approx. 383.85

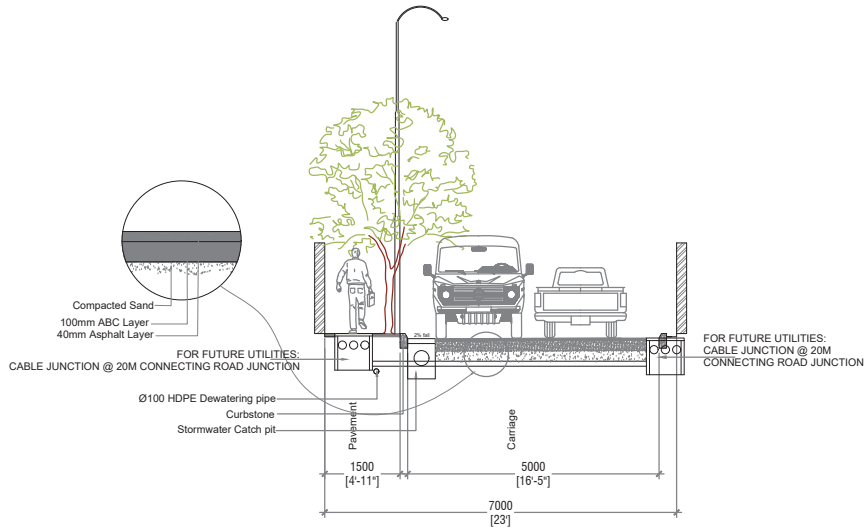

SITHIMAVAARANI HIN'GUN - SECTION (7M)

SCALE 1:100

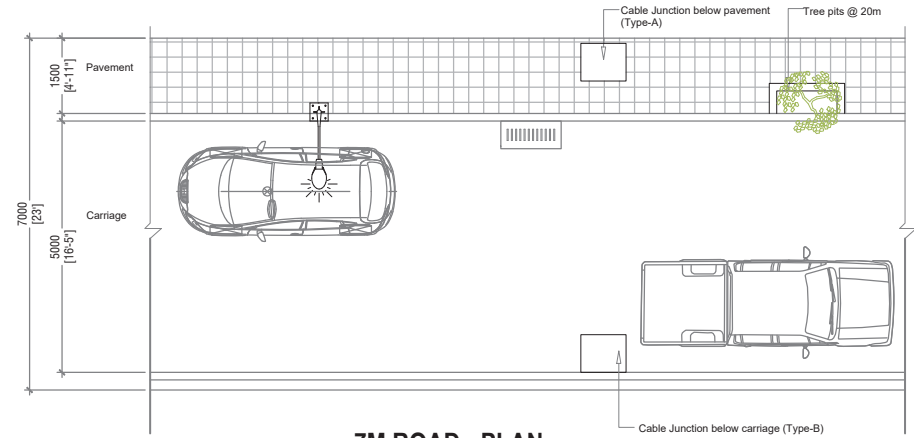

7M ROAD - PLAN

SCALE 1:100

PROJECT: DH.KUDAHUVADHOO PHASE2 ROAD DEVELOPMENT

CLIENT:
MINISTRY OF NATIONAL PLANNING & INFRASTRUCTURE
AMEENEE MAGU,
MALE'
REPUBLIC OF MALDIVES



CONTRACTOR:
ROAD DEVELOPMENT CORPORATION LTD.
ORCHID MAGU,
MAAFANNU, MALE'
REPUBLIC OF MALDIVES

DRAWING TITLE:
SITHIMAVAARANI HIGUN



DRAWN BY: ALI ZAMEER
APPROVED BY: MOHAMED SHAREEF
PROJECT NO:
DRAWING NO: 14
SCALE: 1:100
DATE: JULY 2021

Road name	Type	L.S		Carriage Way		R.S		Length(m)	Area	
		Footpath(mm)	Greenzone(mm)	Lane 1 (mm)	Lane 2 (mm)	Footpath(mm)	Greenzone(mm)		Footpath (sqm)	Carriageway (sqm)
Kurivaa Hin'gun	Single	1200	-	3150	(6300) 3150	1200	-	267.64	approx. 642.34	approx. 1766.42

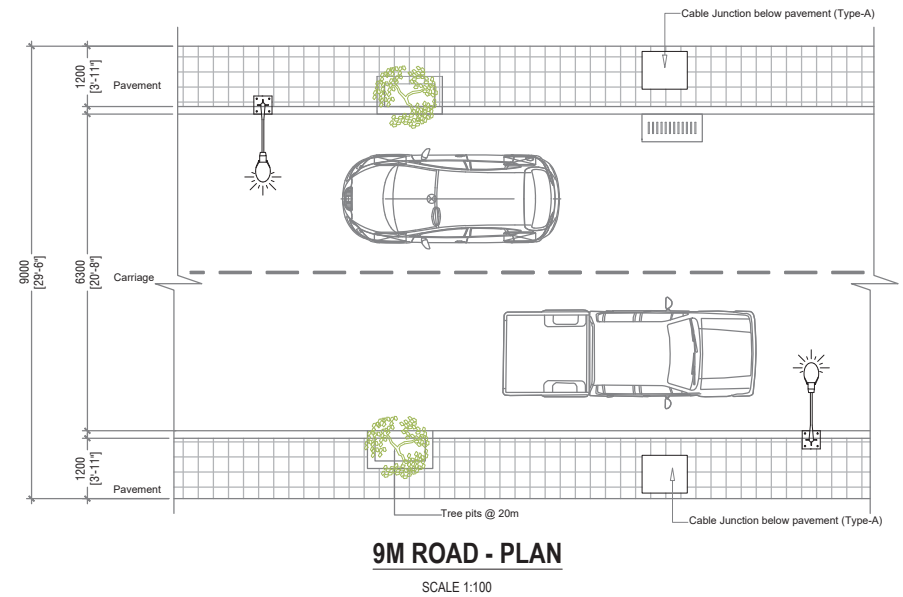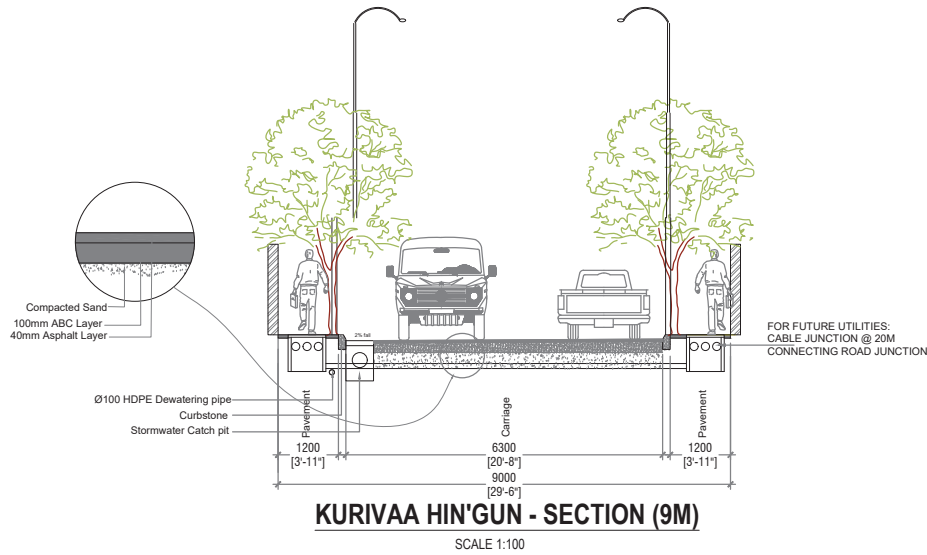

PROJECT: DH.KUDAHUVADHOO PHASE2 ROAD DEVELOPMENT

CLIENT:
 MINISTRY OF NATIONAL PLANNING & INFRASTRUCTURE
 AMEENEE MAGU,
 MALE'
 REPUBLIC OF MALDIVES


CONTRACTOR:
 ROAD DEVELOPMENT CORPORATION LTD.
 ORCHID MAGU,
 MAAFANNU, MALE'
 REPUBLIC OF MALDIVES

DRAWING TITLE:
 KURIVAA HIGUN




DRAWN BY: ALI ZAMEER
APPROVED BY: MOHAMED SHAREEF
PROJECT NO:
DRAWING NO: 15
SCALE: 1:100
DATE: JULY 2021

Road name	Type	L.S		Carriage Way		R.S		Length(m)	Area	
		Footpath(mm)	Greenzone(mm)	Lane 1 (mm)	Lane 2 (mm)	Footpath(mm)	Greenzone(mm)		Footpath (sqm)	Carriageway (sqm)
Balleedhandu Hin'gun	Single	-	-	2500	(5000) 2500	1500	-	143.28	approx. 286.56	approx. 716.4

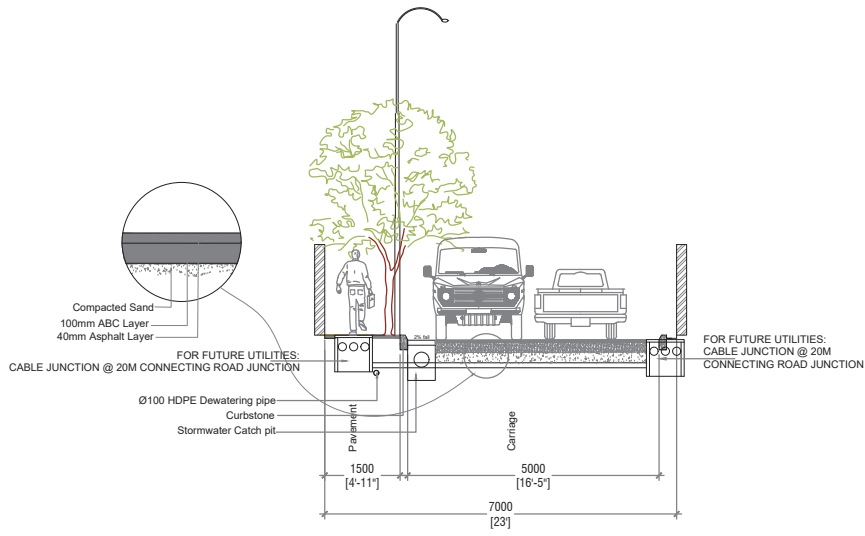

BALLEEDHANDU HIN'GUN - SECTION (7M)

SCALE 1:100

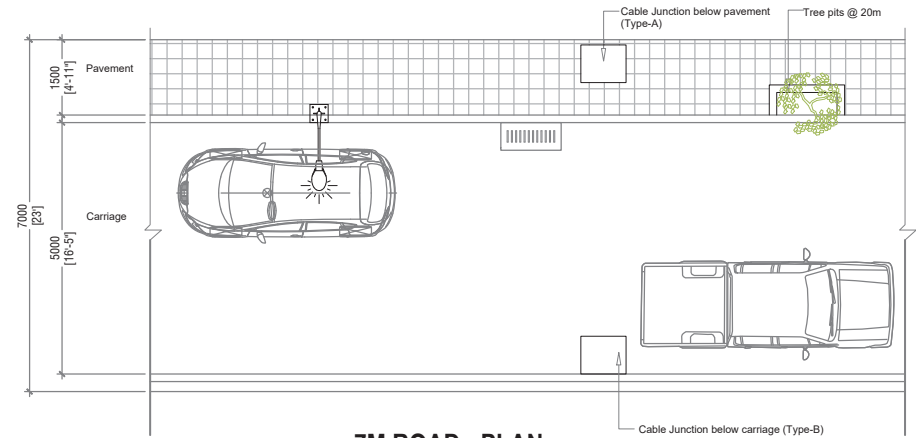

7M ROAD - PLAN

SCALE 1:100

PROJECT: DH.KUDAHUVADHOO PHASE2 ROAD DEVELOPMENT

CLIENT:
 MINISTRY OF NATIONAL PLANNING & INFRASTRUCTURE
 AMEENEE MAGU,
 MALE'
 REPUBLIC OF MALDIVES



CONTRACTOR:
 ROAD DEVELOPMENT CORPORATION LTD.
 ORCHID MAGU,
 MAAFANNU, MALE'
 REPUBLIC OF MALDIVES

DRAWING TITLE:
BALLEEDHANDU HIGUN



DRAWN BY: ALI ZAMEER
APPROVED BY: MOHAMED SHAREEF
PROJECT NO:
DRAWING NO: 16
SCALE: 1:100
DATE: JULY 2021

Road name	Type	L.S		Carriage Way		R.S		Length(m)	Area		
		Footpath(mm)	Greenzone(mm)	Lane 1 (mm)	Lane 2 (mm)	Footpath(mm)	Greenzone(mm)		Footpath (sqm)	Carriageway (sqm)	
Bodurasgefaanu Magu	Single	1200	-	3150	(6300)	3150	1200	-	143.49	approx. 344.38	approx. 947.03

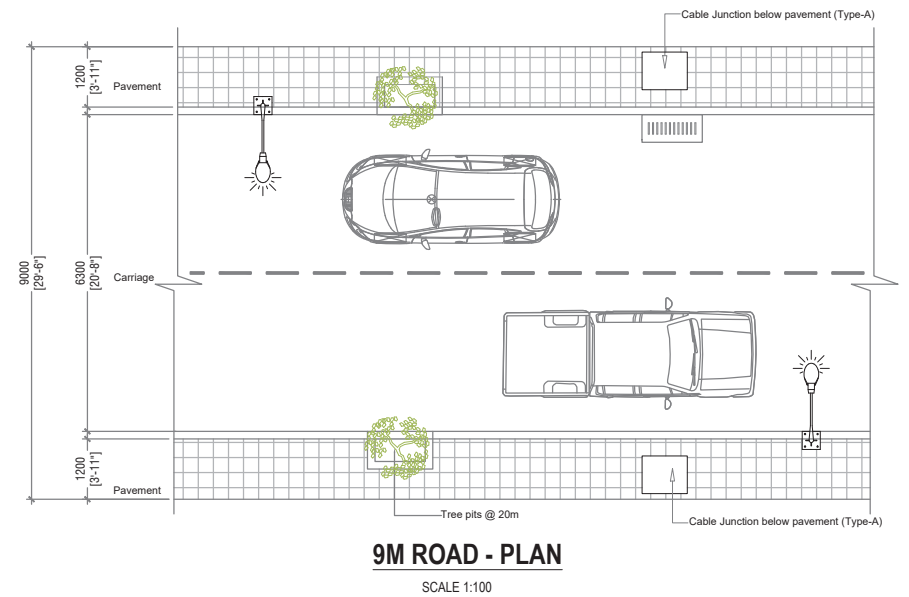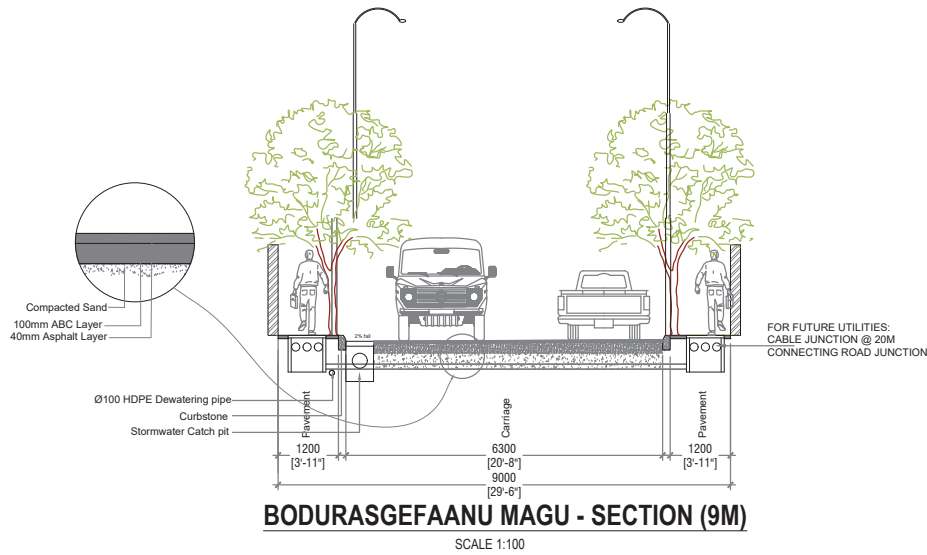

PROJECT: DH.KUDAHUVADHOO PHASE2 ROAD DEVELOPMENT

CLIENT:
 MINISTRY OF NATIONAL PLANNING & INFRASTRUCTURE
 AMEENEE MAGU,
 MALE'
 REPUBLIC OF MALDIVES


CONTRACTOR:
 ROAD DEVELOPMENT CORPORATION LTD.
 ORCHID MAGU,
 MAAFANNU, MALE'
 REPUBLIC OF MALDIVES

DRAWING TITLE:
**BODURASGEFAANU
 MAGU**




DRAWN BY: ALI ZAMEER
APPROVED BY: MOHAMED SHAREEF
PROJECT NO:
DRAWING NO: 17
SCALE: 1:100
DATE: JULY 2021

Road name	Type	L.S		Carriage Way		R.S		Length(m)	Area	
		Footpath(mm)	Greenzone(mm)	Lane 1 (mm)	Lane 2 (mm)	Footpath(mm)	Greenzone(mm)		Footpath (sqm)	Carriageway (sqm)
Shaheed Ali Hin'gun	Single	-	-	3550	(3550)	1200	-	276.08	approx. 455	approx. 980.08

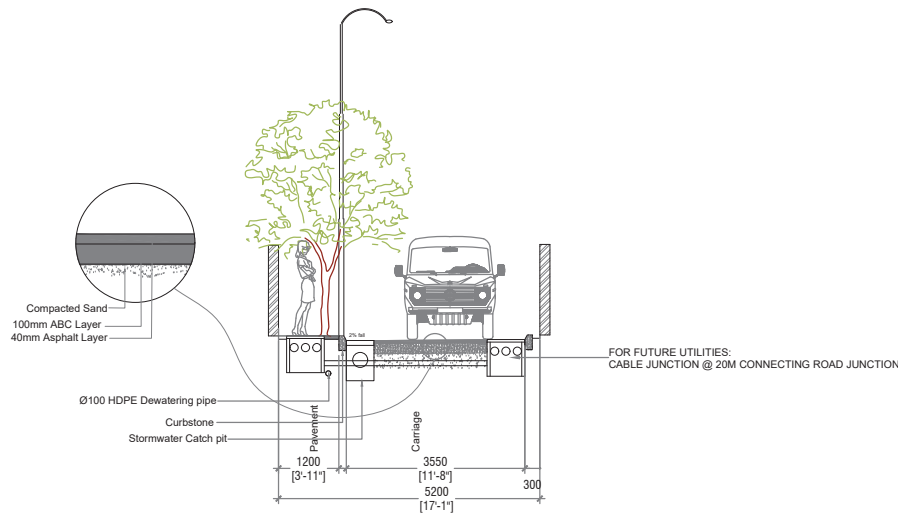

SHAHEED ALI HIN'GUN - SECTION (5.2M)

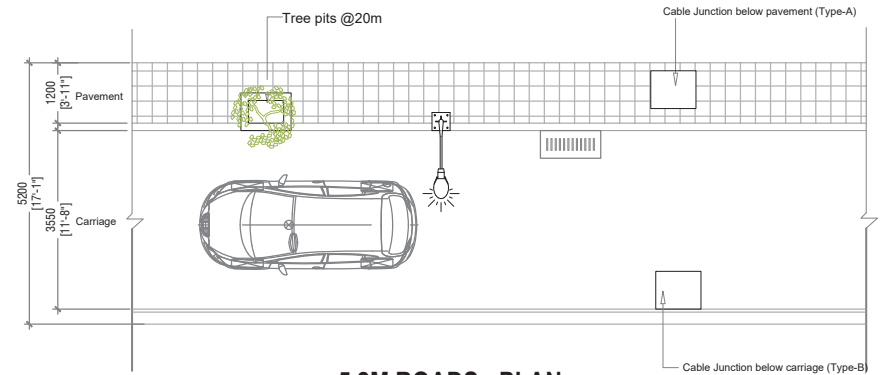

5.2M ROADS - PLAN

SCALE 1:100

PROJECT: DH.KUDAHUVADHOO PHASE2 ROAD DEVELOPMENT

CLIENT:
 MINISTRY OF NATIONAL PLANNING & INFRASTRUCTURE
 AMEENEE MAGU,
 MALE'
 REPUBLIC OF MALDIVES


CONTRACTOR:
 ROAD DEVELOPMENT CORPORATION LTD.
 ORCHID MAGU,
 MAAFANNU, MALE'
 REPUBLIC OF MALDIVES

DRAWING TITLE:
SHAHEEDH ALI HINGUN




DRAWN BY: ALI ZAMEER
APPROVED BY: MOHAMED SHAREEF
PROJECT NO:
DRAWING NO: 18
SCALE: 1:100
DATE: JULY 2021

Road name	Type	L.S		Carriage Way		R.S		Length(m)	Area	
		Footpath(mm)	Greenzone(mm)	Lane 1 (mm)	Lane 2 (mm)	Footpath(mm)	Greenzone(mm)		Footpath (sqm)	Carriageway (sqm)
Bandharu Magu	Single	-	-	2500	(5000) 2500	1500	-	77.49	approx. 154.98	approx. 387.45

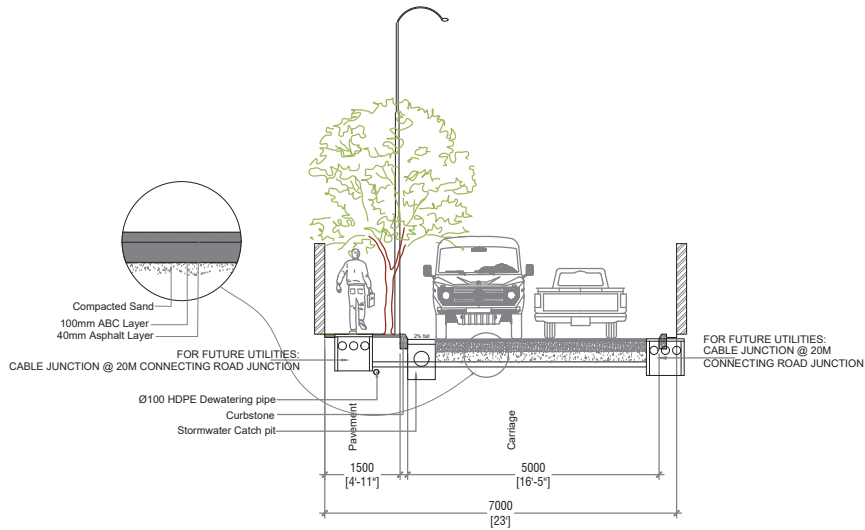

BANDHARU MAGU - SECTION (7M)

SCALE 1:100

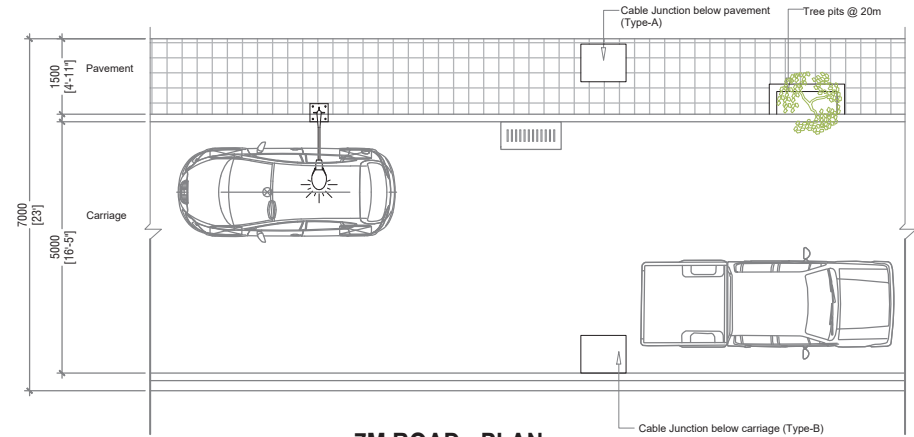

7M ROAD - PLAN

SCALE 1:100

PROJECT: DH.KUDAHUVADHOO PHASE2 ROAD DEVELOPMENT

CLIENT:
 MINISTRY OF NATIONAL PLANNING & INFRASTRUCTURE
 AMEENEE MAGU,
 MALE'
 REPUBLIC OF MALDIVES


CONTRACTOR:
 ROAD DEVELOPMENT CORPORATION LTD.
 ORCHID MAGU,
 MAAFANNU, MALE'
 REPUBLIC OF MALDIVES

DRAWING TITLE:
BANDHARU MAGU




DRAWN BY: ALI ZAMEER
APPROVED BY: MOHAMED SHAREEF
PROJECT NO:
DRAWING NO: 19
SCALE: 1:100
DATE: JULY 2021

Road name	Type	L.S		Carriage Way		R.S		Length(m)	Area		
		Footpath(mm)	Greenzone(mm)	Lane 1 (mm)	Lane 2 (mm)	Footpath(mm)	Greenzone(mm)		Footpath (sqm)	Carriageway (sqm)	
Raivilla Magu	Single	1200	1050	3500	(7000)	3500	1200	1050	270.01	approx. 648.02	approx. 1890.07

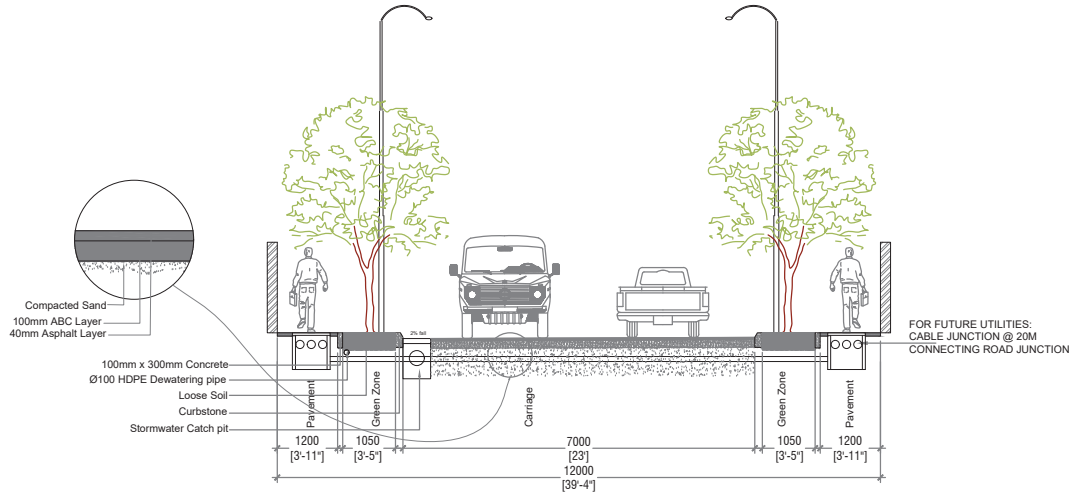

RAIVILLA MAGU - SECTION (12M)

SCALE 1:100

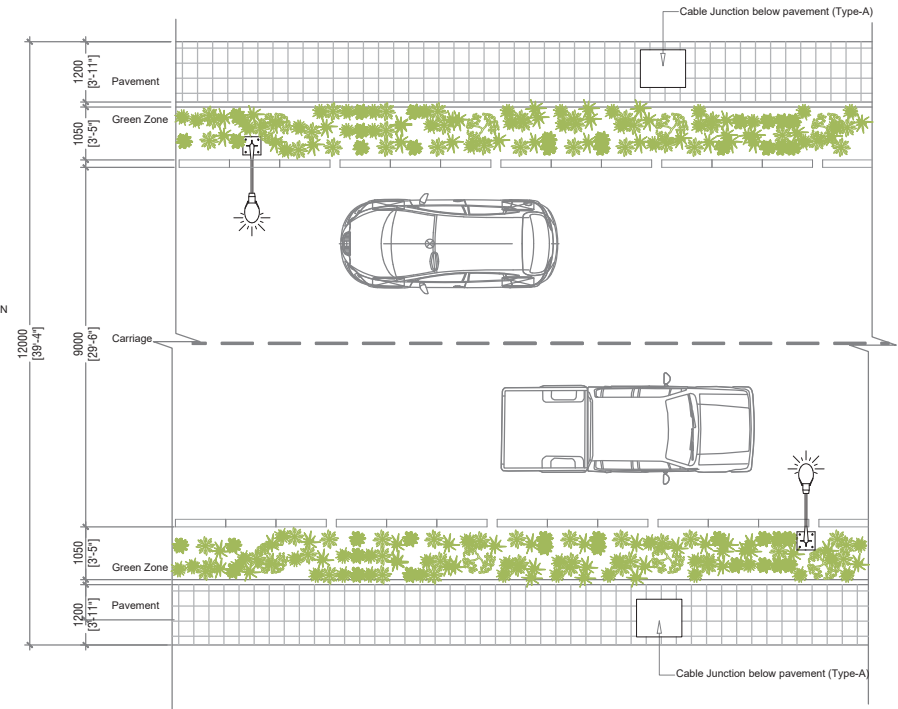

12M ROAD - PLAN

SCALE 1:100

PROJECT: DH.KUDAHUVADHOO PHASE2 ROAD DEVELOPMENT

CLIENT:
 MINISTRY OF NATIONAL PLANNING & INFRASTRUCTURE
 AMEENEE MAGU,
 MALE'
 REPUBLIC OF MALDIVES



CONTRACTOR:
 ROAD DEVELOPMENT CORPORATION LTD.
 ORCHID MAGU,
 MAAFANNU, MALE'
 REPUBLIC OF MALDIVES

DRAWING TITLE:
 RAITHVILLA MAGU



DRAWN BY: ALI ZAMEER
APPROVED BY: MOHAMED SHAREEF
PROJECT NO:
DRAWING NO: 20
SCALE: 1:100
DATE: JULY 2021

Road name	Type	L.S		Carriage Way		R.S		Length(m)	Area	
		Footpath(mm)	Greenzone(mm)	Lane 1 (mm)	Lane 2 (mm)	Footpath(mm)	Greenzone(mm)		Footpath (sqm)	Carriageway (sqm)
Muhibdeen Magu	Single	1200	-	3280	(6560) 3280	1200	-	268.19	approx. 643.66	approx. 1770.05

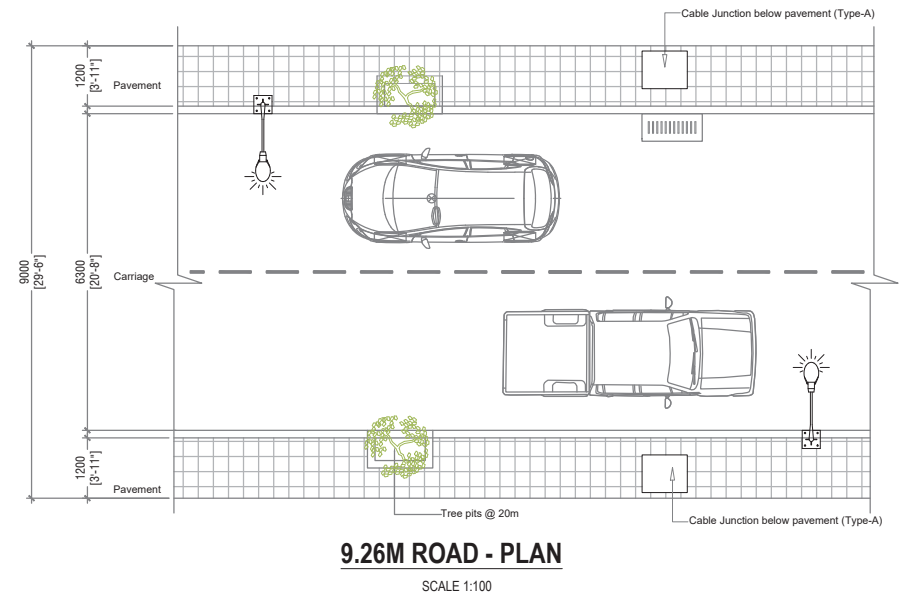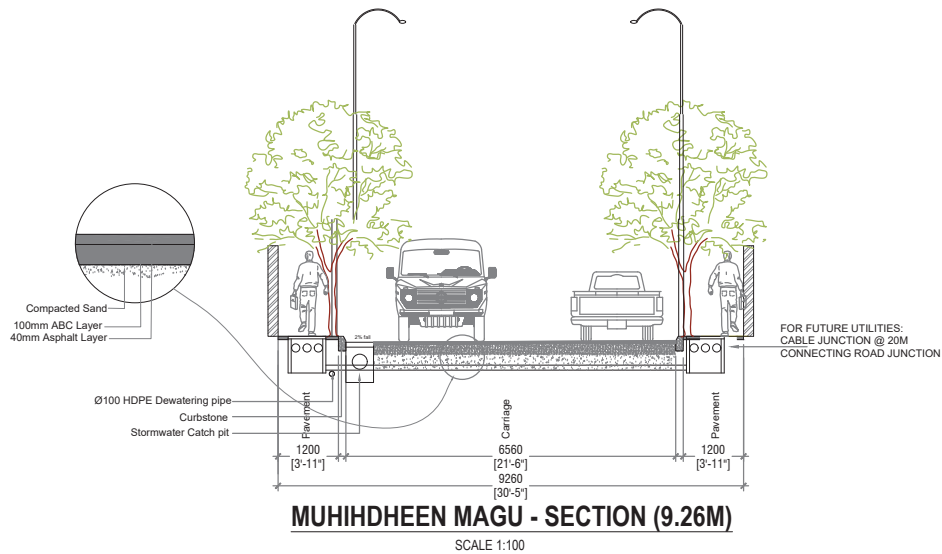

PROJECT: DH.KUDAHUVADHOO PHASE2 ROAD DEVELOPMENT

CLIENT:
 MINISTRY OF NATIONAL PLANNING & INFRASTRUCTURE
 AMEENEE MAGU,
 MALE'
 REPUBLIC OF MALDIVES



CONTRACTOR:
 ROAD DEVELOPMENT CORPORATION LTD.
 ORCHID MAGU,
 MAAFANNU, MALE'
 REPUBLIC OF MALDIVES

DRAWING TITLE:
MUHIHDEEN MAGU



DRAWN BY: ALI ZAMEER
APPROVED BY: MOHAMED SHAREEF
PROJECT NO:
DRAWING NO: 21
SCALE: 1:100
DATE: JULY 2021

Road name	Type	L.S		Carriage Way		R.S		Length(m)	Area		
		Footpath(mm)	Greenzone(mm)	Lane 1 (mm)	Lane 2 (mm)	Footpath(mm)	Greenzone(mm)		Footpath (sqm)	Carriageway (sqm)	
Bodaavah Magu	Single	1200	-	3150	(6300)	3150	1200	-	235.71	approx. 565.70	approx. 1555.69

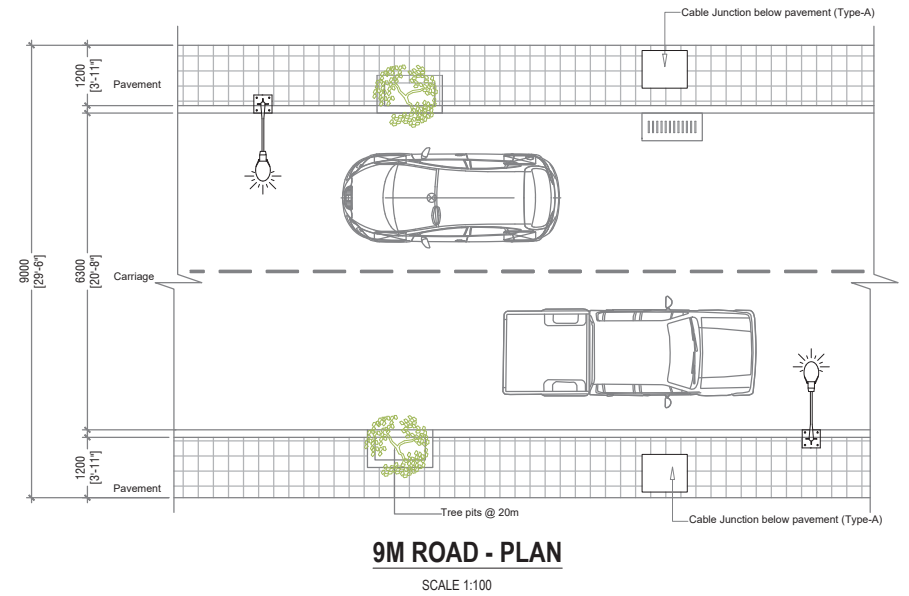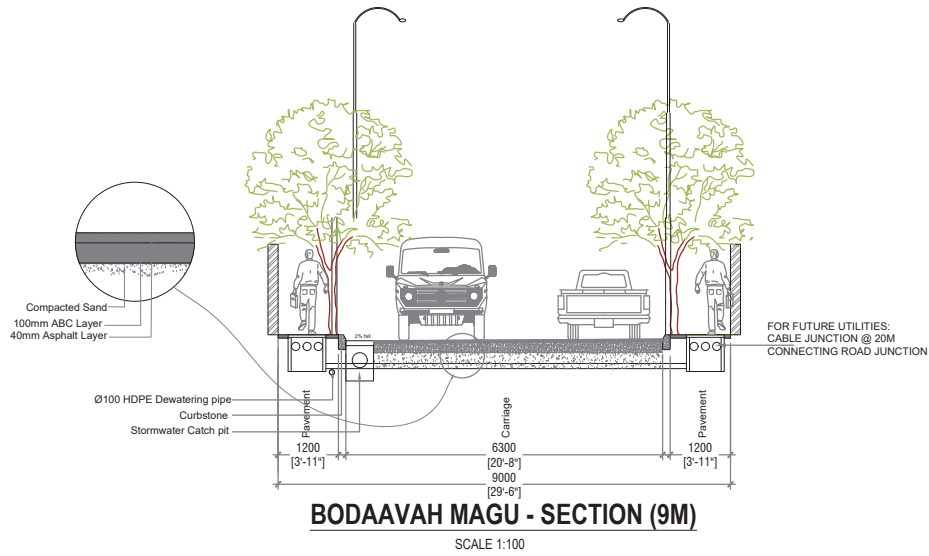

PROJECT: DH.KUDAHUVADHOO PHASE2 ROAD DEVELOPMENT

CLIENT:
 MINISTRY OF NATIONAL PLANNING & INFRASTRUCTURE
 AMEENEE MAGU,
 MALE'
 REPUBLIC OF MALDIVES



CONTRACTOR:
 ROAD DEVELOPMENT CORPORATION LTD.
 ORCHID MAGU,
 MAAFANNU, MALE'
 REPUBLIC OF MALDIVES

DRAWING TITLE:
 BODAAVAH MAGU



DRAWN BY: ALI ZAMEER
APPROVED BY: MOHAMED SHAREEF
PROJECT NO:
DRAWING NO: 22
SCALE: 1:100
DATE: JULY 2021

Road name	Type	L.S		Carriage Way		R.S		Length(m)	Area	
		Footpath(mm)	Greenzone(mm)	Lane 1 (mm)	Lane 2 (mm)	Footpath(mm)	Greenzone(mm)		Footpath (sqm)	Carriageway (sqm)
Huravee Magu	Single	1200	-	3150	(6300) 3150	1200	-	180.74	approx. 433.78	approx. 1192.88

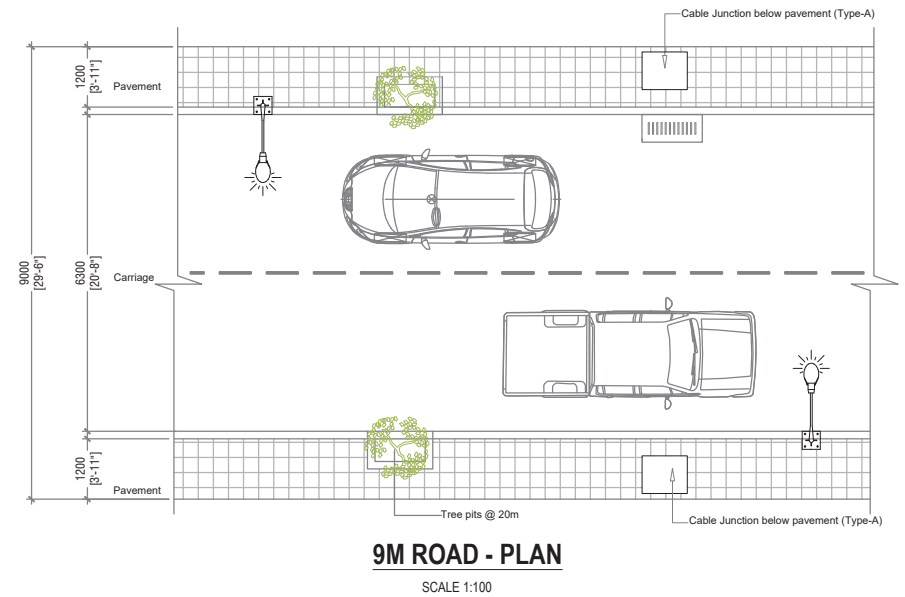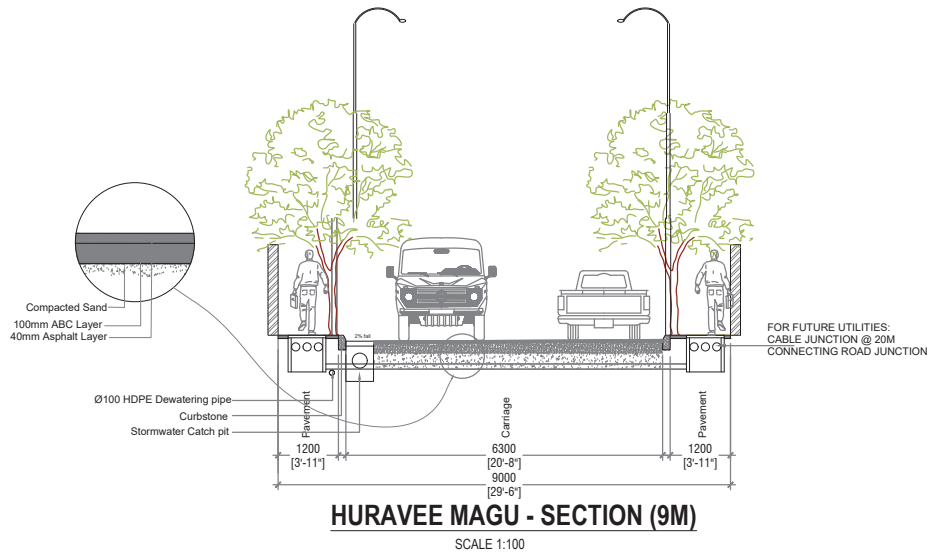

PROJECT: DH.KUDAHUVADHOO PHASE2 ROAD DEVELOPMENT

CLIENT:
 MINISTRY OF NATIONAL PLANNING & INFRASTRUCTURE
 AMEENEE MAGU,
 MALE'
 REPUBLIC OF MALDIVES


CONTRACTOR:
 ROAD DEVELOPMENT CORPORATION LTD.
 ORCHID MAGU,
 MAAFANNU, MALE'
 REPUBLIC OF MALDIVES

DRAWING TITLE:
 HURAVEE MAGU




DRAWN BY: ALI ZAMEER
APPROVED BY: MOHAMED SHAREEF
PROJECT NO:
DRAWING NO: 23
SCALE: 1:100
DATE: JULY 2021

Road name	Type	L.S		Carriage Way		R.S		Length(m)	Area	
		Footpath(mm)	Greenzone(mm)	Lane 1 (mm)	Lane 2 (mm)	Footpath(mm)	Greenzone(mm)		Footpath (sqm)	Carriageway (sqm)
Moonimaa Magu	Single	-	-	3550	(3550)	1200	-	433.44	approx. 715.18	approx. 1538.71

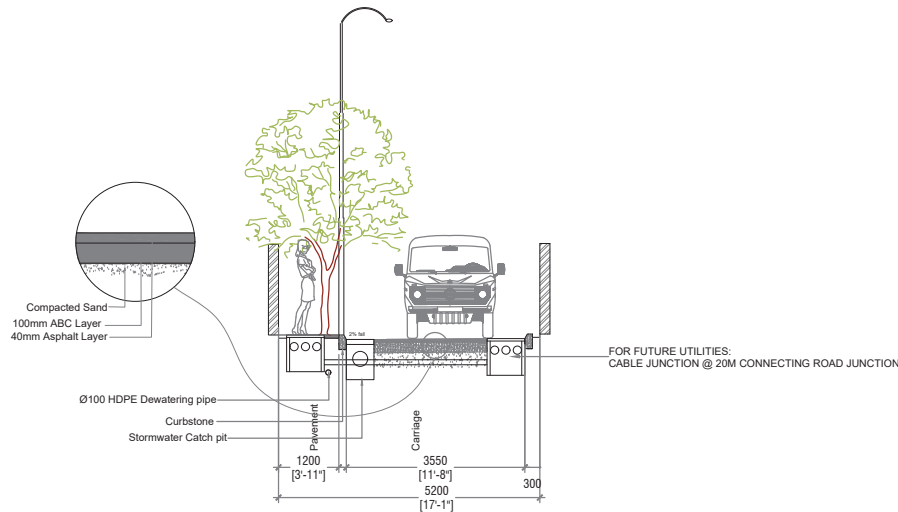


MOONIMAA MAGU - SECTION (5.2M)

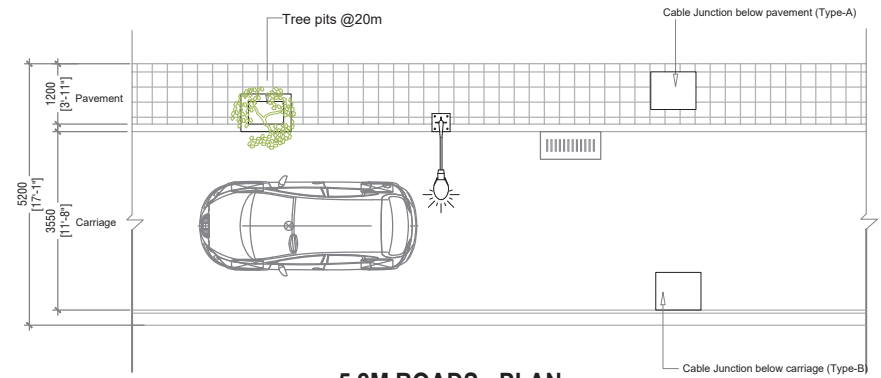


5.2M ROADS - PLAN

SCALE 1:100


PROJECT: DH.KUDAHUVADHOO PHASE2 ROAD DEVELOPMENT

CLIENT:	CONTRACTOR:	DRAWING TITLE:		DRAWN BY: ALI ZAMEER
MINISTRY OF NATIONAL PLANNING & INFRASTRUCTURE	ROAD DEVELOPMENT CORPORATION LTD.	MOONIMAA MAGU		APPROVED BY: MOHAMED SHAREEF
AMEENEE MAGU, MALE' REPUBLIC OF MALDIVES	ORCHID MAGU, MAAFANNU, MALE' REPUBLIC OF MALDIVES			PROJECT NO:
				DRAWING NO: 24
				SCALE: 1:100

Road name	Type	L.S		Carriage Way		R.S		Length(m)	Area	
		Footpath(mm)	Greenzone(mm)	Lane 1 (mm)	Lane 2 (mm)	Footpath(mm)	Greenzone(mm)		Footpath (sqm)	Carriageway (sqm)
Kaashinjee Hin'gun	Single	-	-	2500	(5000) 2500	1500	-	214.22	approx. 428.44	approx. 1071.1

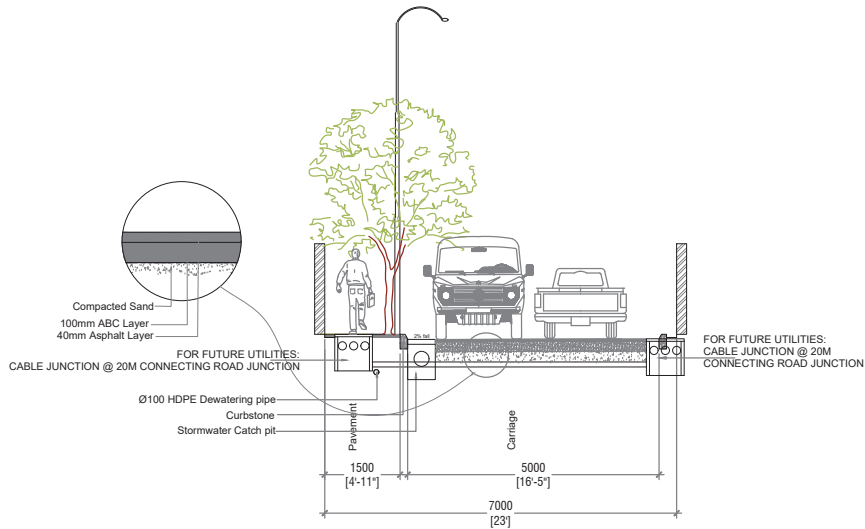

KAASHINJEE HIN'GUN - SECTION (7M)
SCALE 1:100

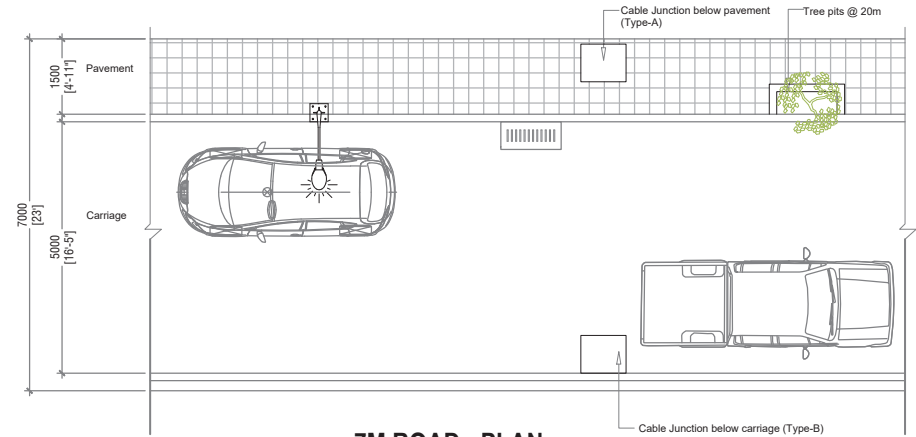

7M ROAD - PLAN
SCALE 1:100

PROJECT: DH.KUDAHUVADHOO PHASE2 ROAD DEVELOPMENT

CLIENT:
MINISTRY OF NATIONAL PLANNING & INFRASTRUCTURE
AMEENEE MAGU,
MALE'
REPUBLIC OF MALDIVES


CONTRACTOR:
ROAD DEVELOPMENT CORPORATION LTD.
ORCHID MAGU,
MAAFANNU, MALE'
REPUBLIC OF MALDIVES

DRAWING TITLE:
KAASHINJEE HINGUN




DRAWN BY: ALI ZAMEER
APPROVED BY: MOHAMED SHAREEF
PROJECT NO:
DRAWING NO: 25
SCALE: 1:100
DATE: JULY 2021

Road name	Type	L.S		Carriage Way		R.S		Length(m)	Area	
		Footpath(mm)	Greenzone(mm)	Lane 1 (mm)	Lane 2 (mm)	Footpath(mm)	Greenzone(mm)		Footpath (sqm)	Carriageway (sqm)
Kariyya Magu	Single	-	-	3350	(3550)	1200	-	13.74	approx. 22.67	approx. 46.03

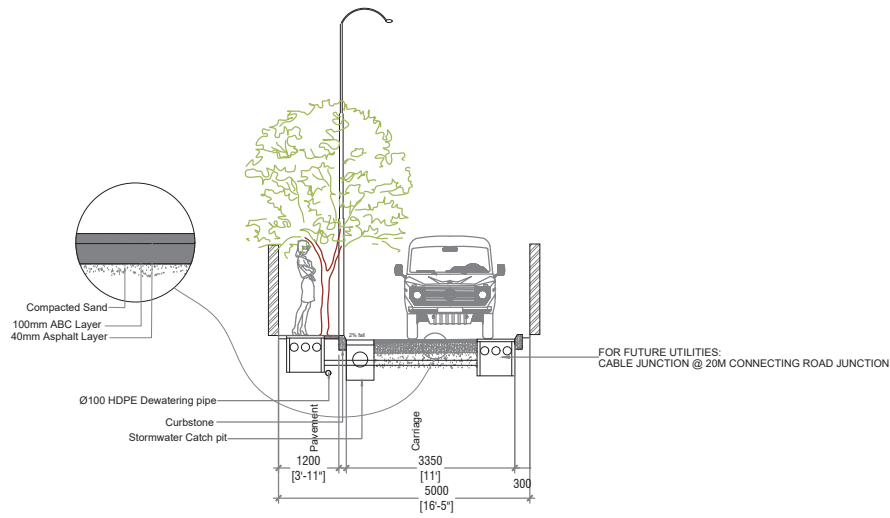


KARIYYA MAGU - SECTION (5M)

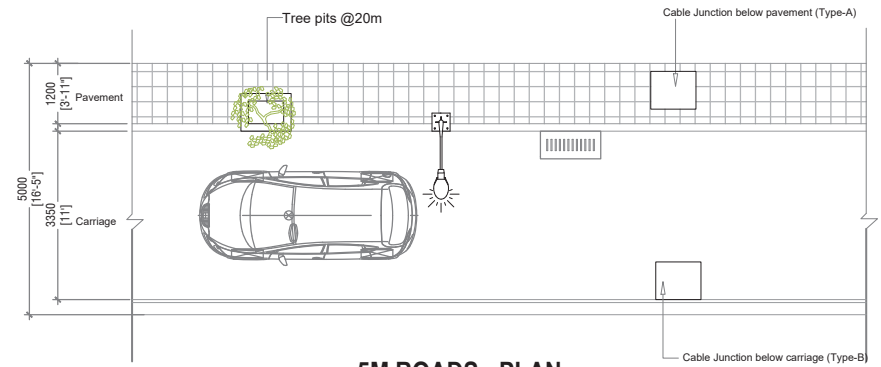


5M ROADS - PLAN

SCALE 1:100


PROJECT: DH.KUDAHUVADHOO PHASE2 ROAD DEVELOPMENT

CLIENT:	CONTRACTOR:	DRAWING TITLE:		DRAWN BY: ALI ZAMEER
MINISTRY OF NATIONAL PLANNING & INFRASTRUCTURE	ROAD DEVELOPMENT CORPORATION LTD.	KARIYYA MAGU		APPROVED BY: MOHAMED SHAREEF
AMEENEE MAGU, MALE' REPUBLIC OF MALDIVES	ORCHID MAGU, MAAFANNU, MALE' REPUBLIC OF MALDIVES			PROJECT NO:
				DRAWING NO: 26
				SCALE: 1:100

Road name	Type	L.S		Carriage Way		R.S		Length(m)	Area	
		Footpath(mm)	Greenzone(mm)	Lane 1 (mm)	Lane 2 (mm)	Footpath(mm)	Greenzone(mm)		Footpath (sqm)	Carriageway (sqm)
Husainee Hin'gun	Single	-	-	4850	(4850)	1200	-	43.24	approx. 71.35	approx. 209.71

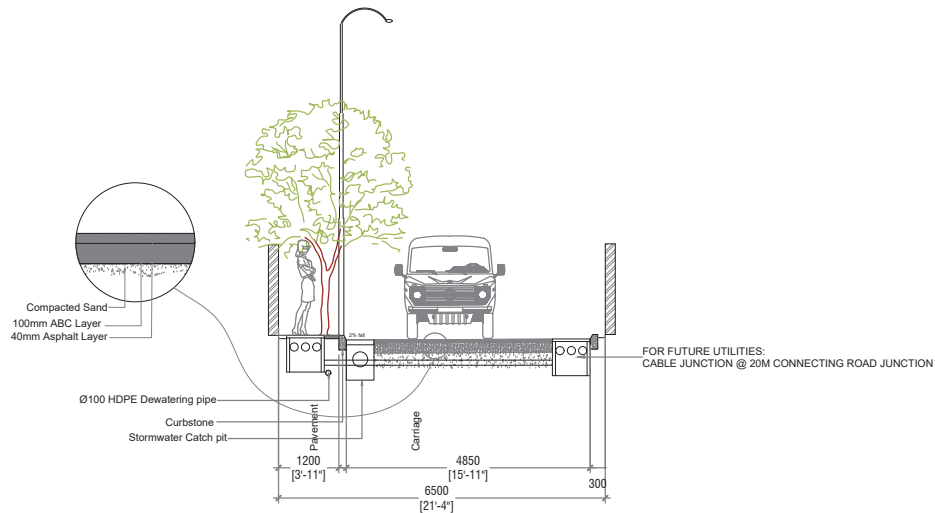

HUSEINEE HIN'GUN - SECTION (6.5M)

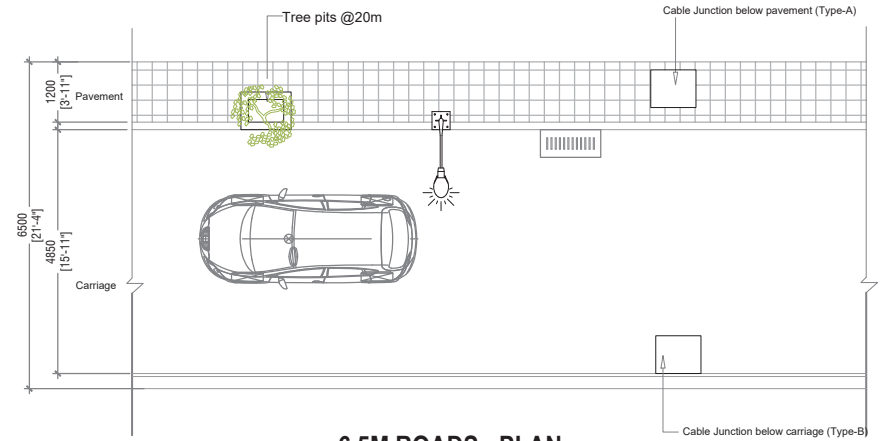

6.5M ROADS - PLAN

SCALE 1:100

PROJECT: DH.KUDAHUVADHOO PHASE2 ROAD DEVELOPMENT

CLIENT:
 MINISTRY OF NATIONAL PLANNING & INFRASTRUCTURE
 AMEENEE MAGU,
 MALE'
 REPUBLIC OF MALDIVES



CONTRACTOR:
 ROAD DEVELOPMENT CORPORATION LTD.
 ORCHID MAGU,
 MAAFANNU, MALE'
 REPUBLIC OF MALDIVES

DRAWING TITLE:
 HUSEINEE HINGUN



DRAWN BY: ALI ZAMEER
APPROVED BY: MOHAMED SHAREEF
PROJECT NO:
DRAWING NO: 27
SCALE: 1:100
DATE: JULY 2021

Road name	Type	L.S		Carriage Way		R.S		Length(m)	Area	
		Footpath(mm)	Greenzone(mm)	Lane 1 (mm)	Lane 2 (mm)	Footpath(mm)	Greenzone(mm)		Footpath (sqm)	Carriageway (sqm)
Ameenee Goalhi	Single	1200	-	3150	(6300) 3150	1200	-	43.88	approx. 105.31	approx. 289.61

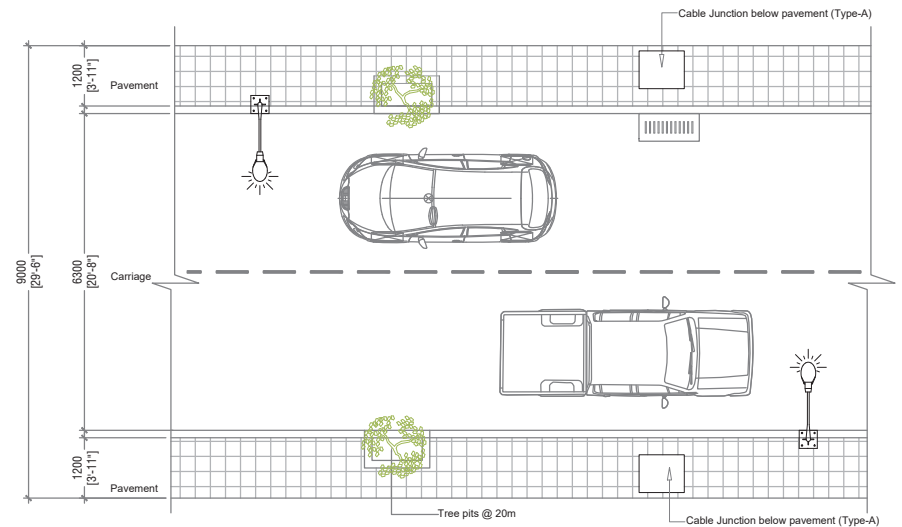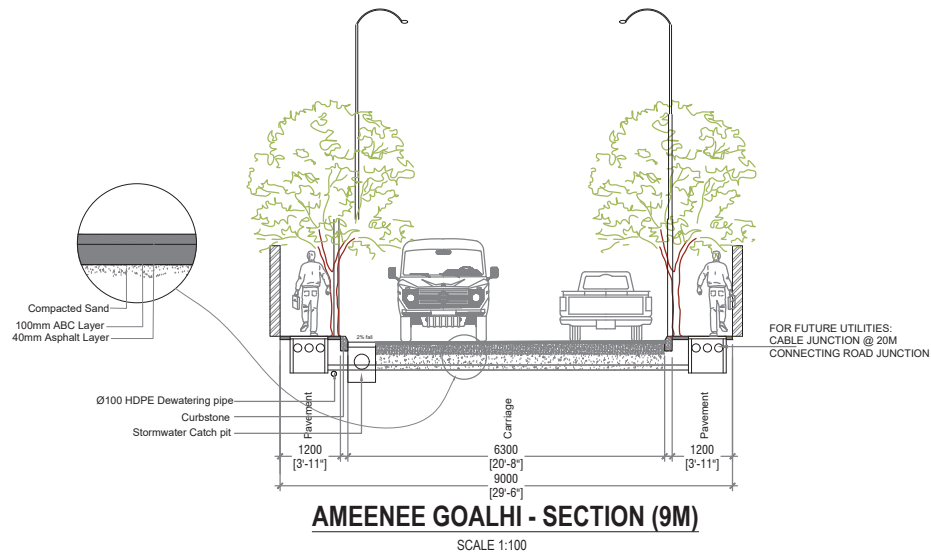

PROJECT: DH.KUDAHUVADHOO PHASE2 ROAD DEVELOPMENT

CLIENT:
MINISTRY OF NATIONAL PLANNING & INFRASTRUCTURE
AMEENEE MAGU,
MALE'
REPUBLIC OF MALDIVES

CONTRACTOR:
ROAD DEVELOPMENT CORPORATION LTD.
ORCHID MAGU,
MAAFANNU, MALE'
REPUBLIC OF MALDIVES

DRAWING TITLE:
AMEENEE GOALHI



DRAWN BY: ALI ZAMEER
APPROVED BY: MOHAMED SHAREEF
PROJECT NO:
DRAWING NO: 28
SCALE: 1:100
DATE: JULY 2021