


# SDFC (OFFICE 2) LAYOUT FOURTH FLOOR

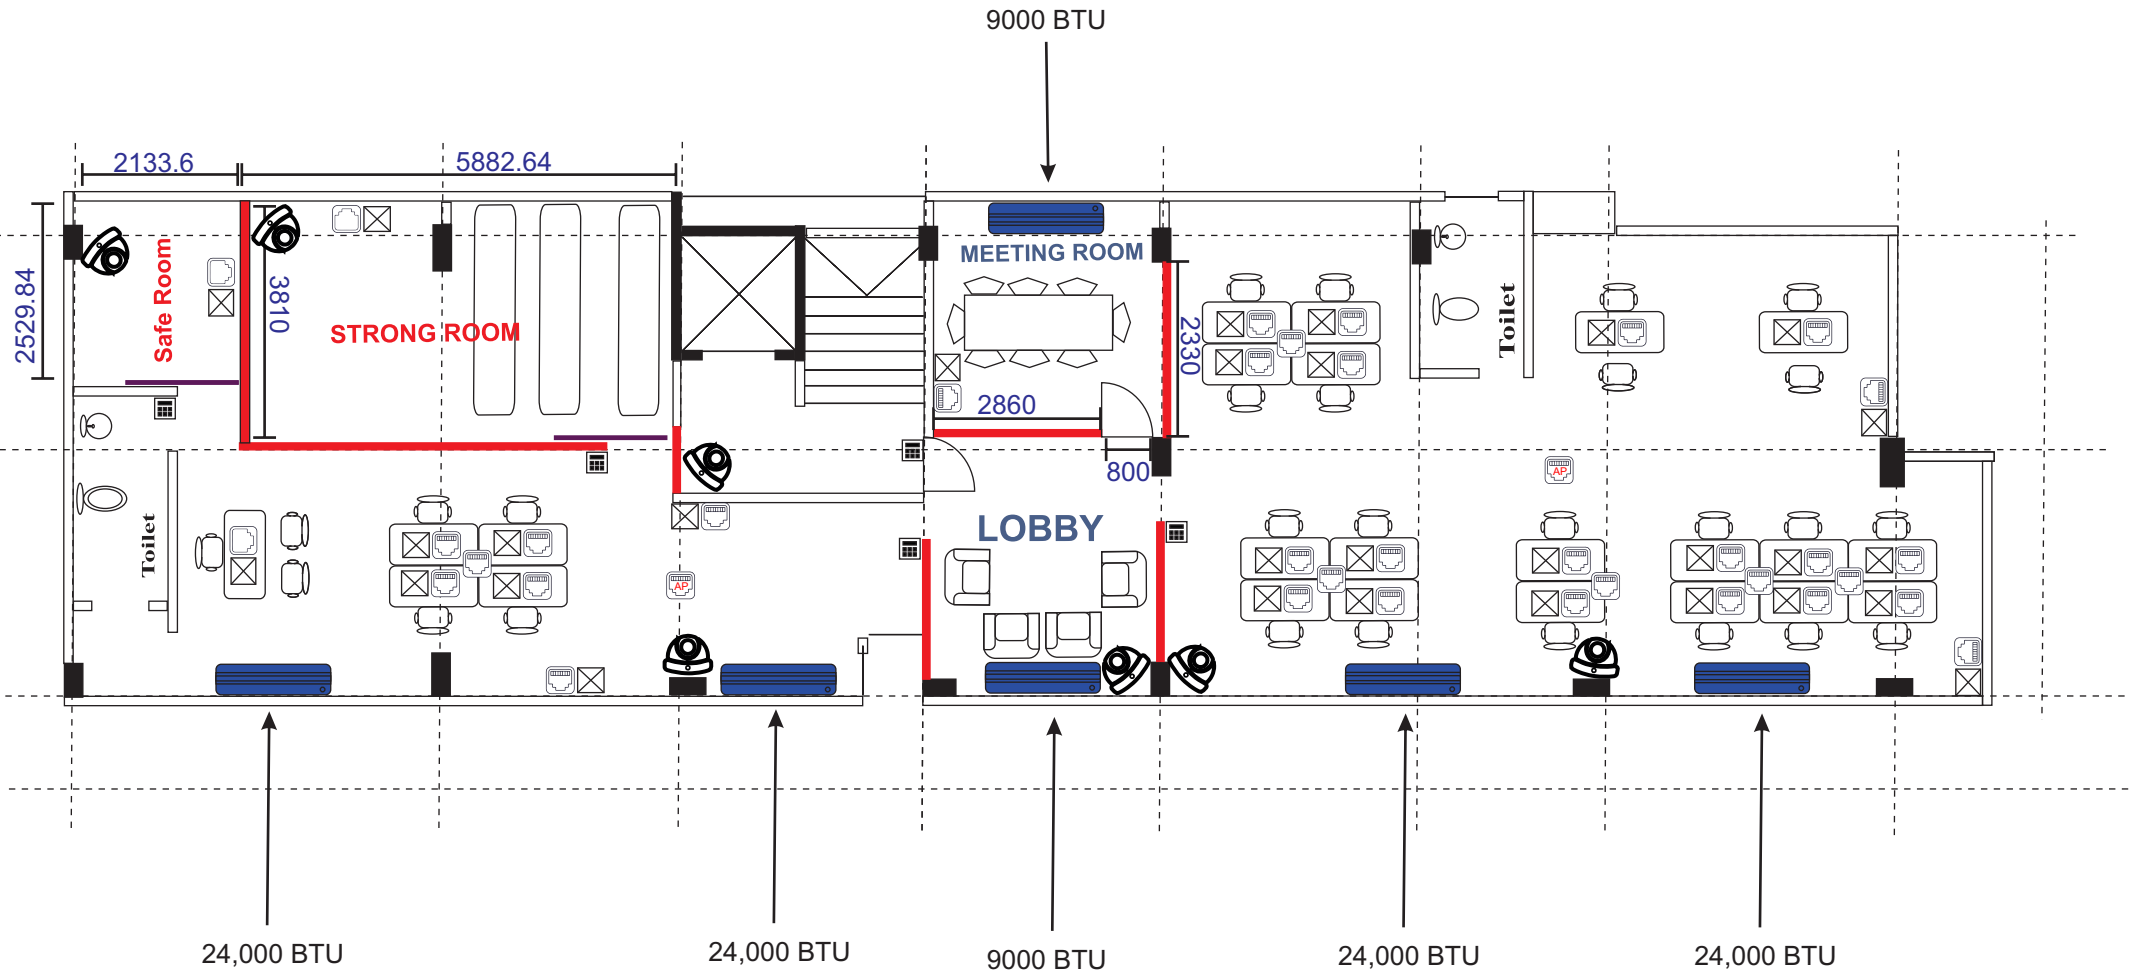


- Partitions
- Sliding Doors
- Access Control Point
- Ethernet Port
- Double Gang Switch
- Camera

# SDFC (OFFICE 2) LAYOUT

## FIFTH FLOOR

12000 BTU

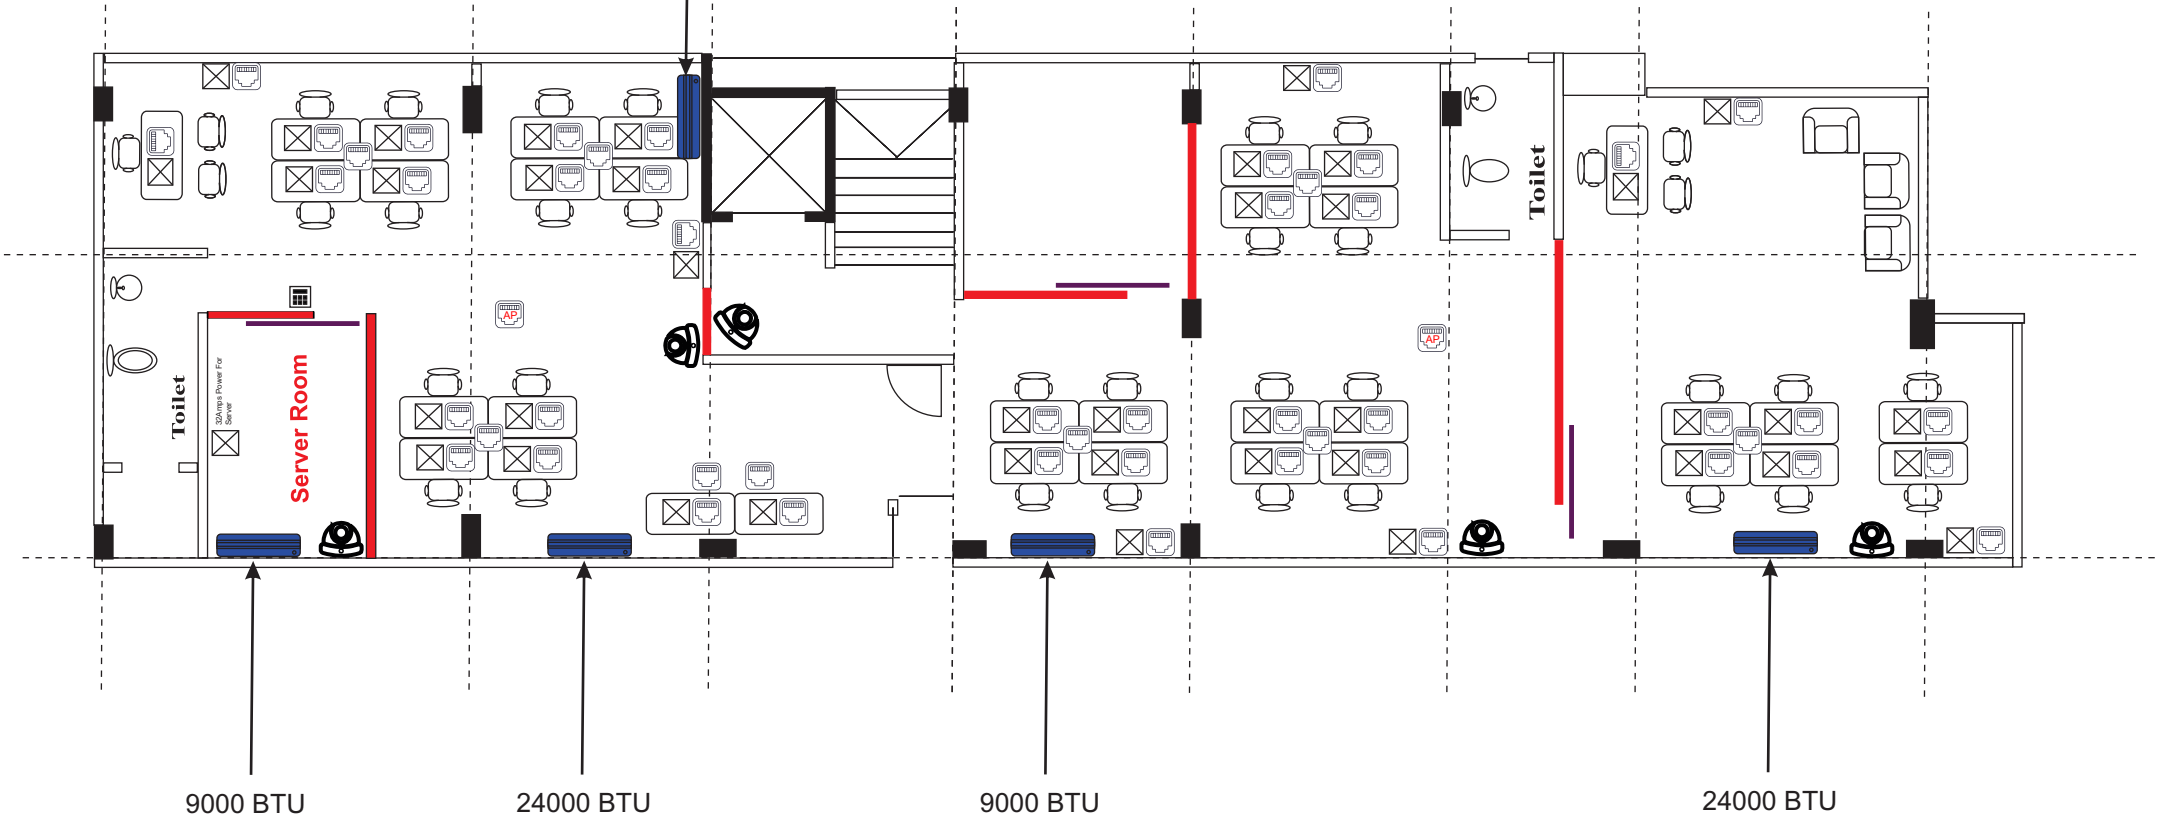

- Partitions
- Sliding Doors
- Access Control Point
- Ethernet Port
- Double Gang Switch
- Camera