




# Site plan

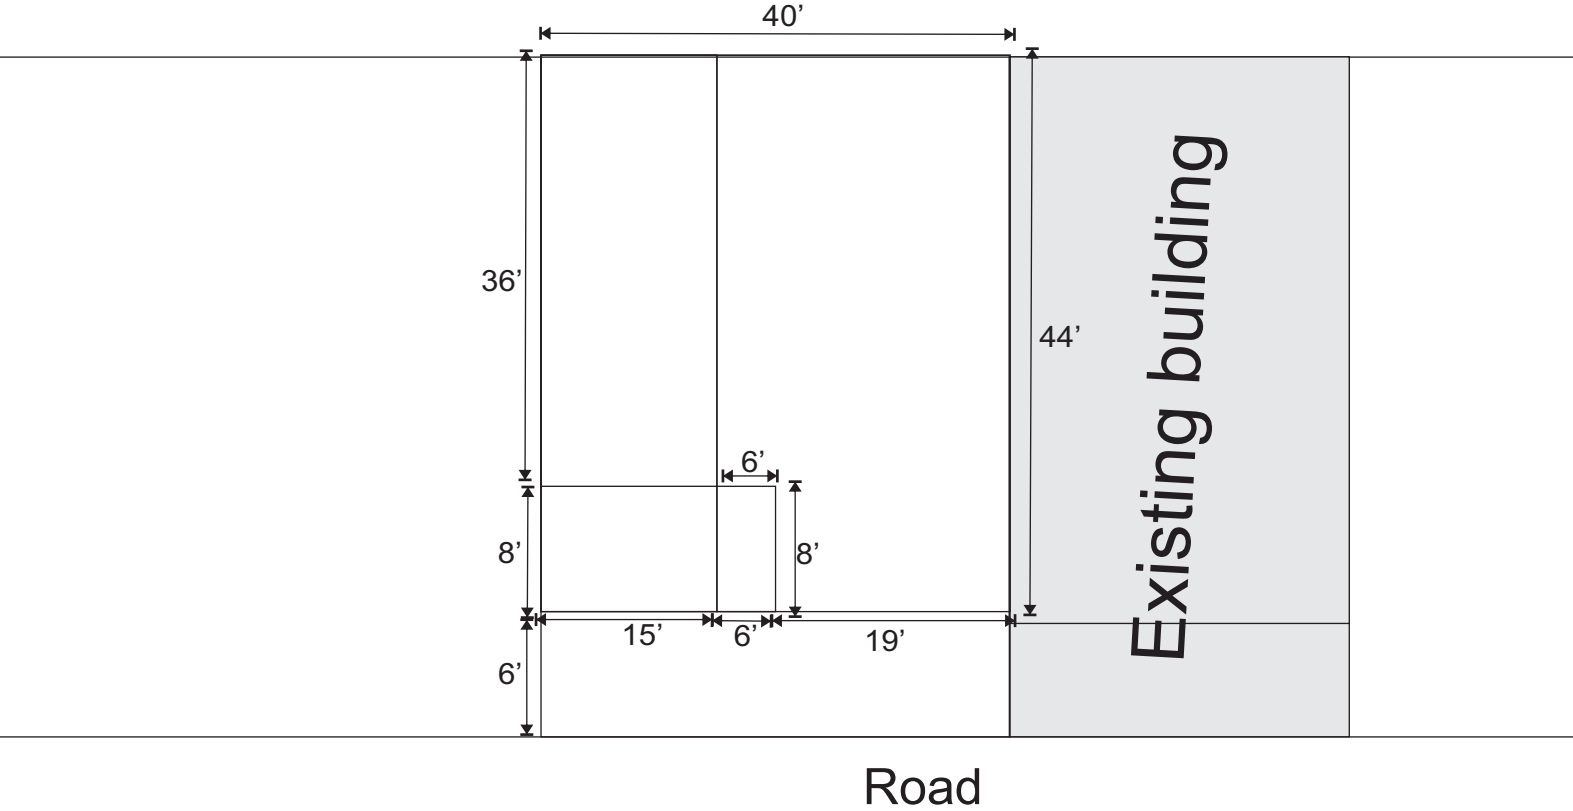


# Electrical plan

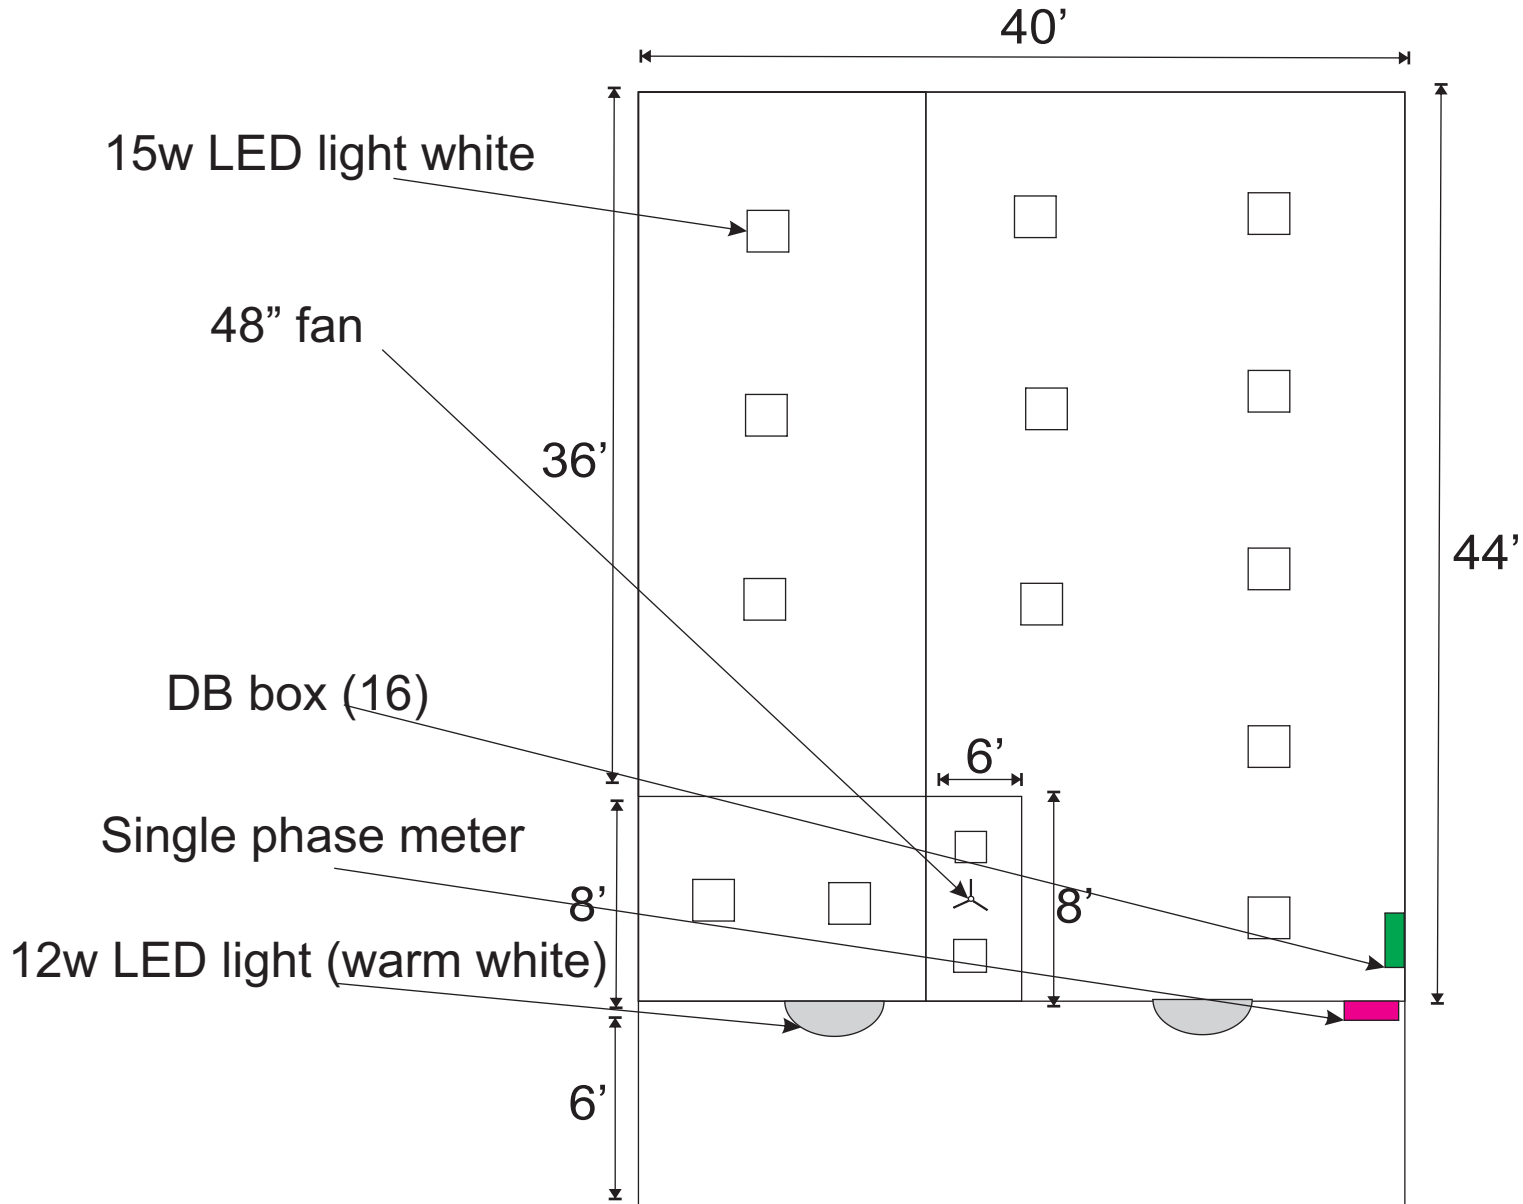

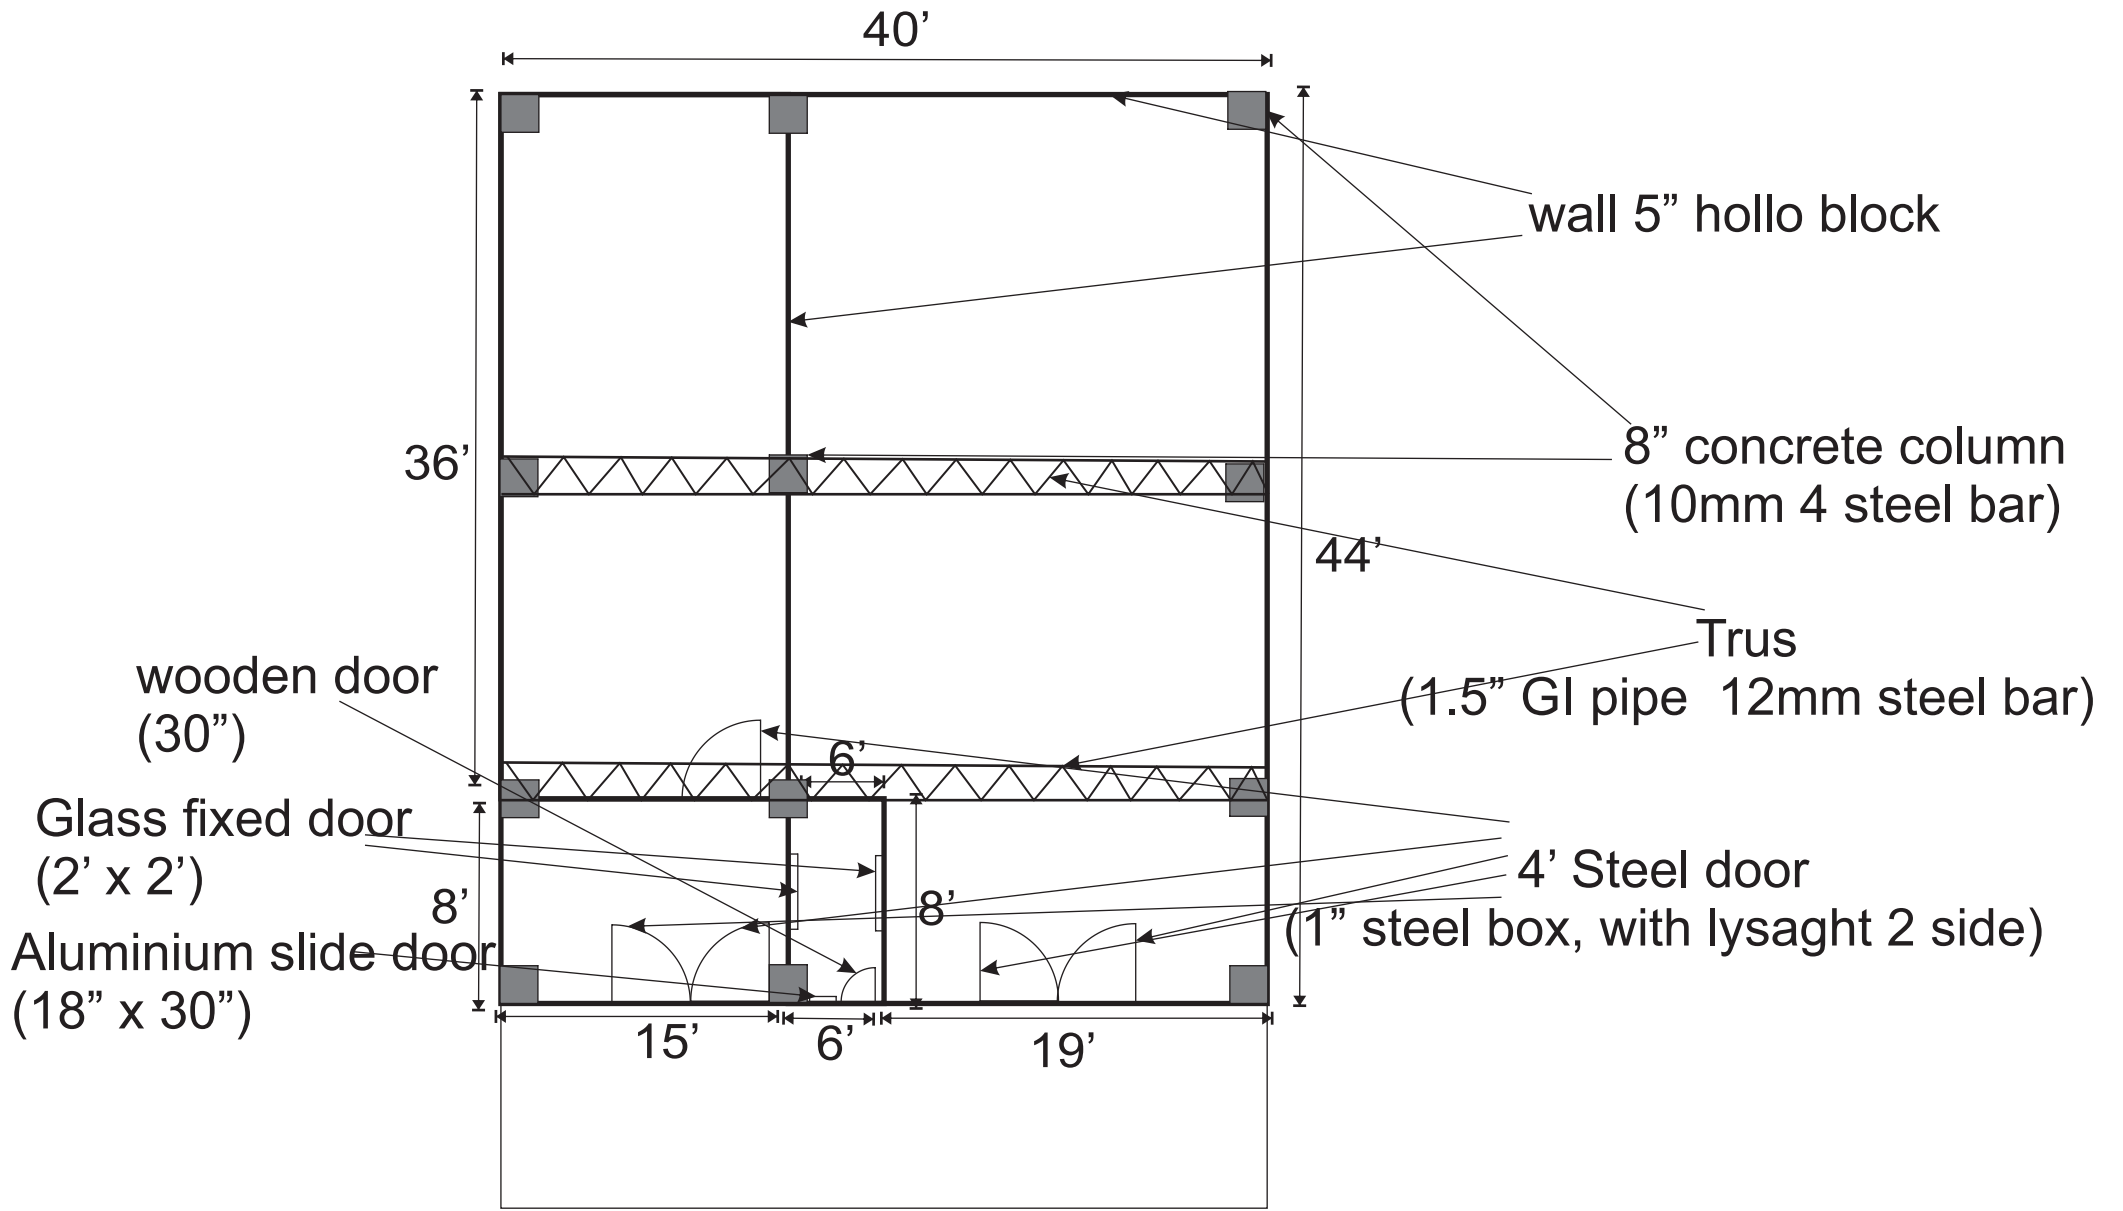

Side view

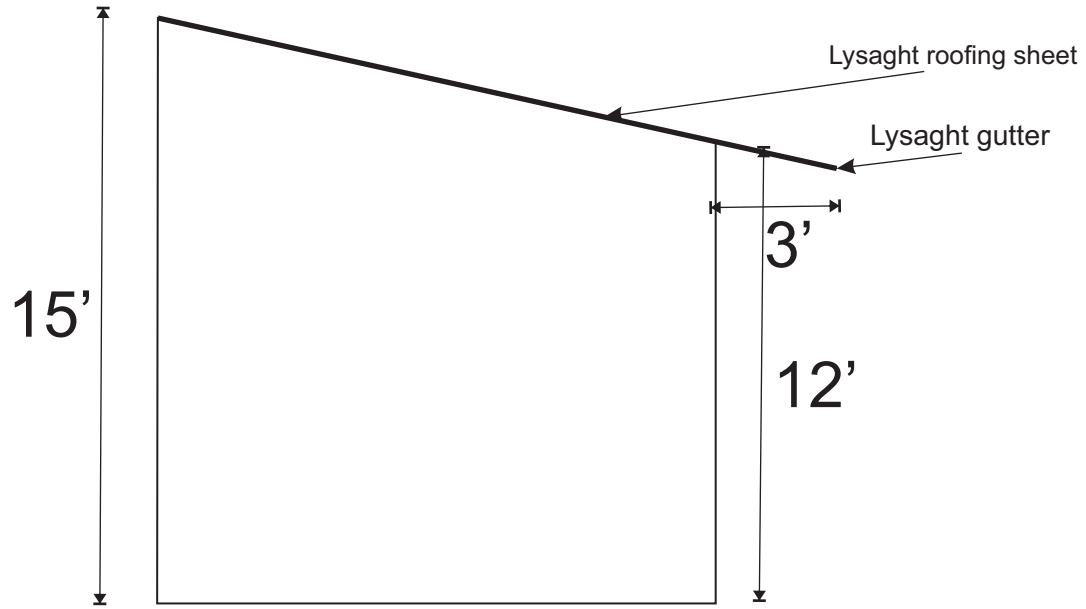

front view

