



NOTE:

1. ALL MEASUREMENTS ARE GIVEN IN FEET AND INCHES.
2. WALL HEIGHT FOR LOCATIONS EXCEPT FOR GARAGE IS 10 FEET.
3. WALL HEIGHT FOR GARAGE IS 20 FEET.
4. ROOF LINE MARKED IN RED DASH

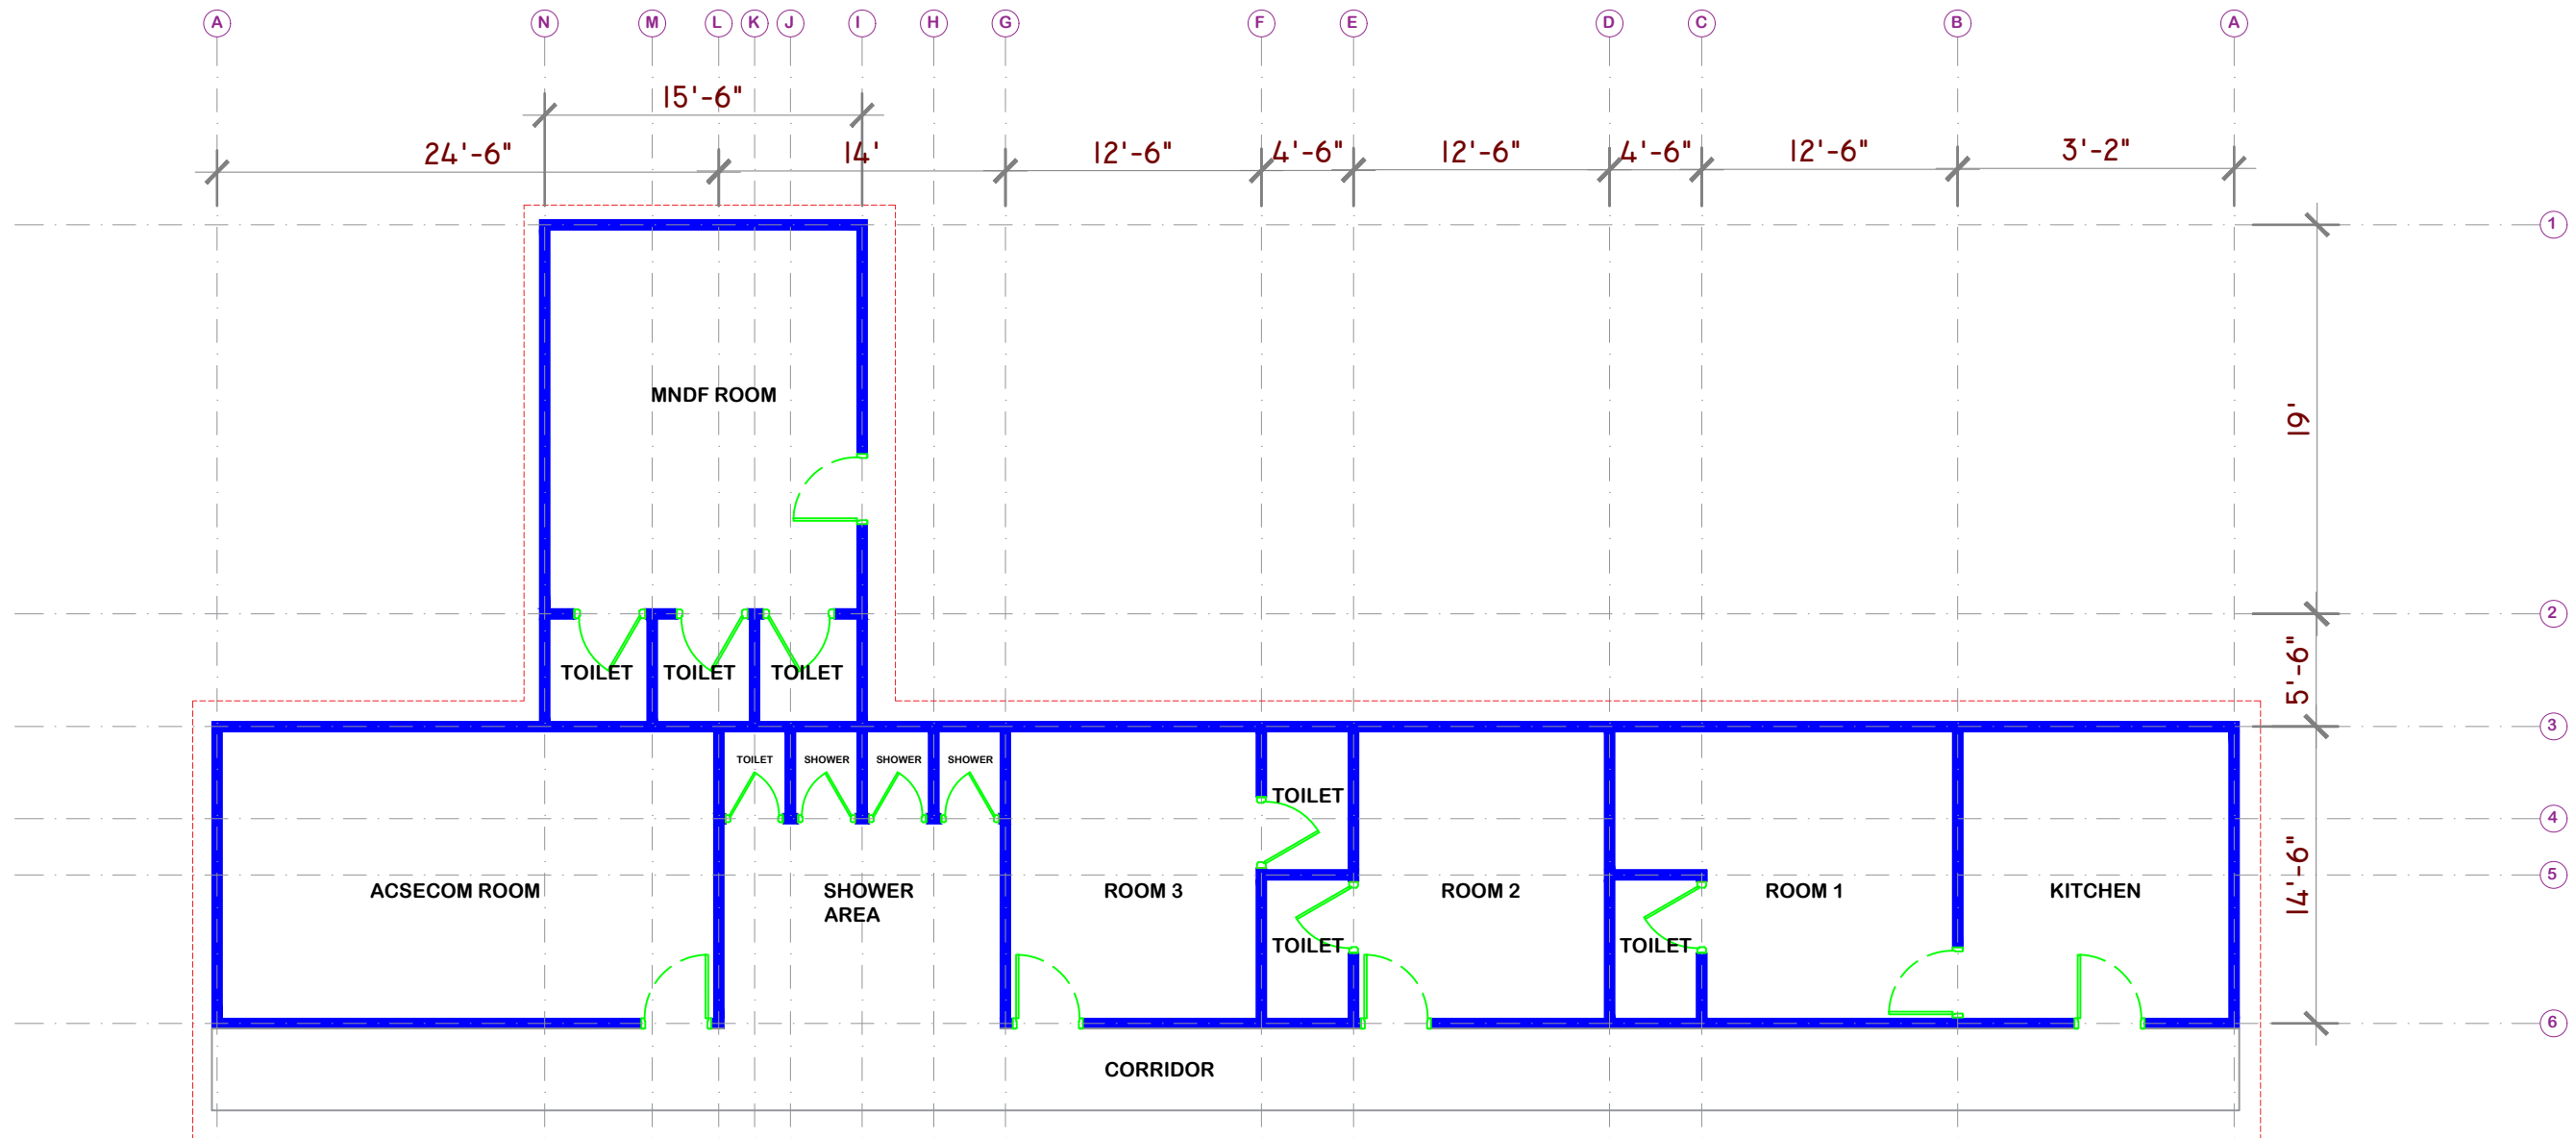


NOTE:

1. ALL MEASUREMENTS ARE GIVEN IN FEET AND INCHES.
2. WALL HEIGHT IS 10 FEET.
3. ROOF LINE MARKED IN RED DASH

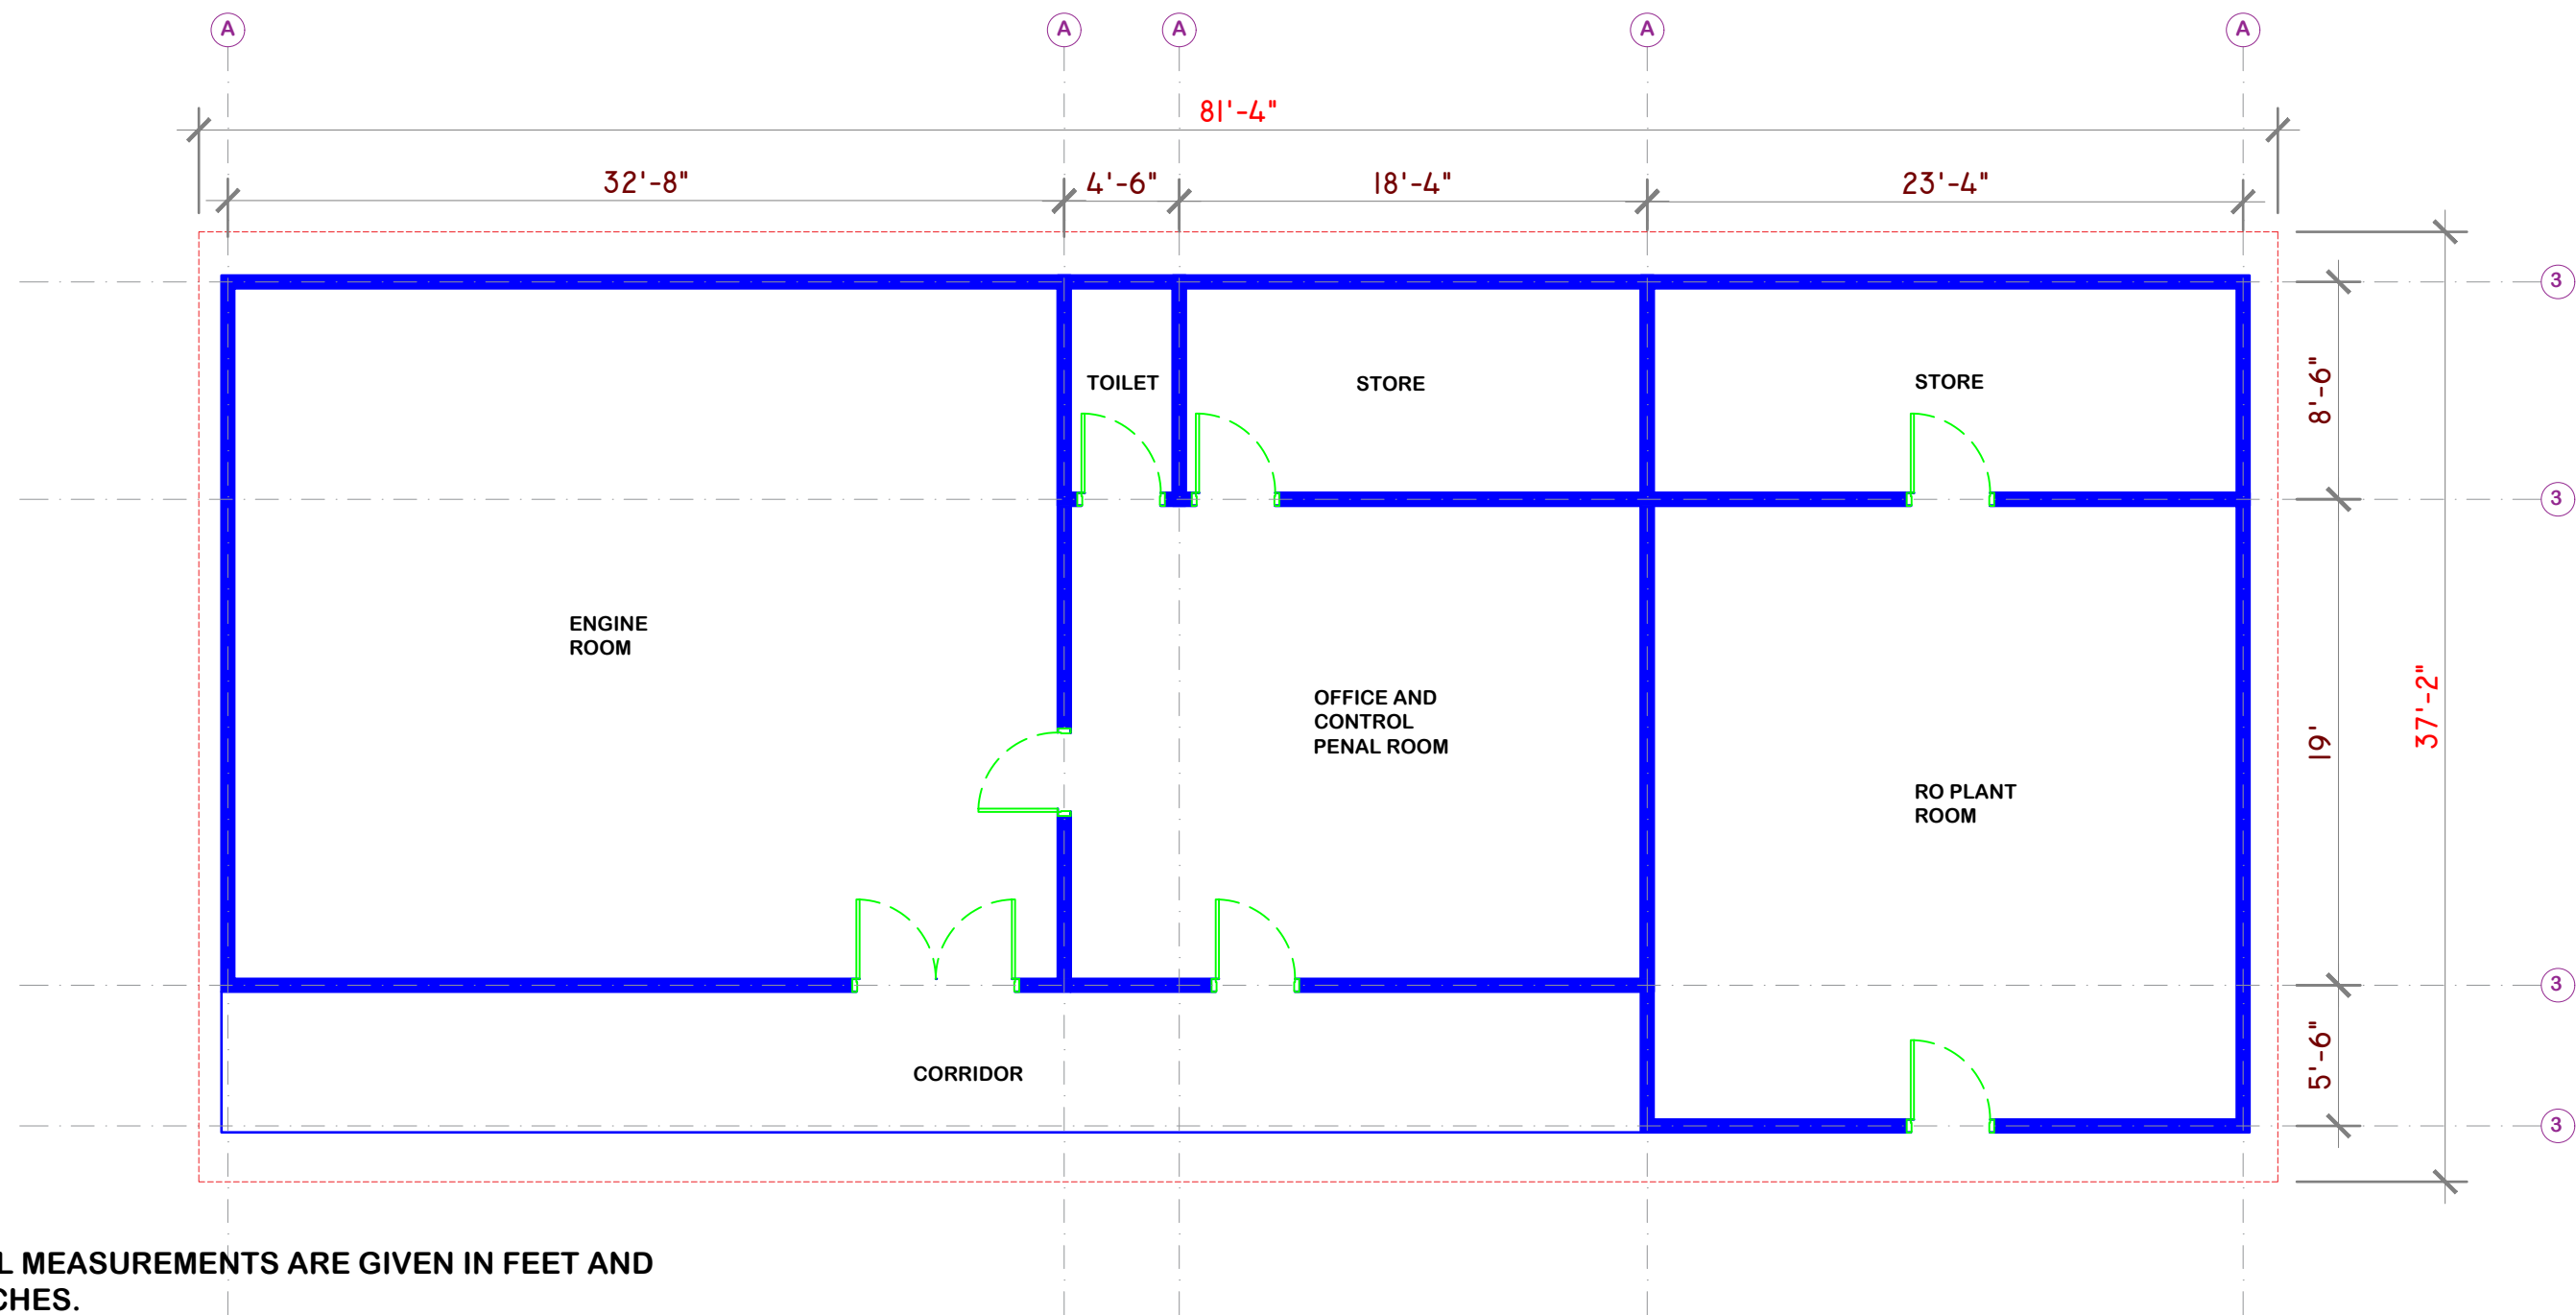

NOTE:

1. ALL MEASUREMENTS ARE GIVEN IN FEET AND INCHES.
2. WALL HEIGHT IS 10 FEET.
3. ROOF LINE MARKED IN RED DASH

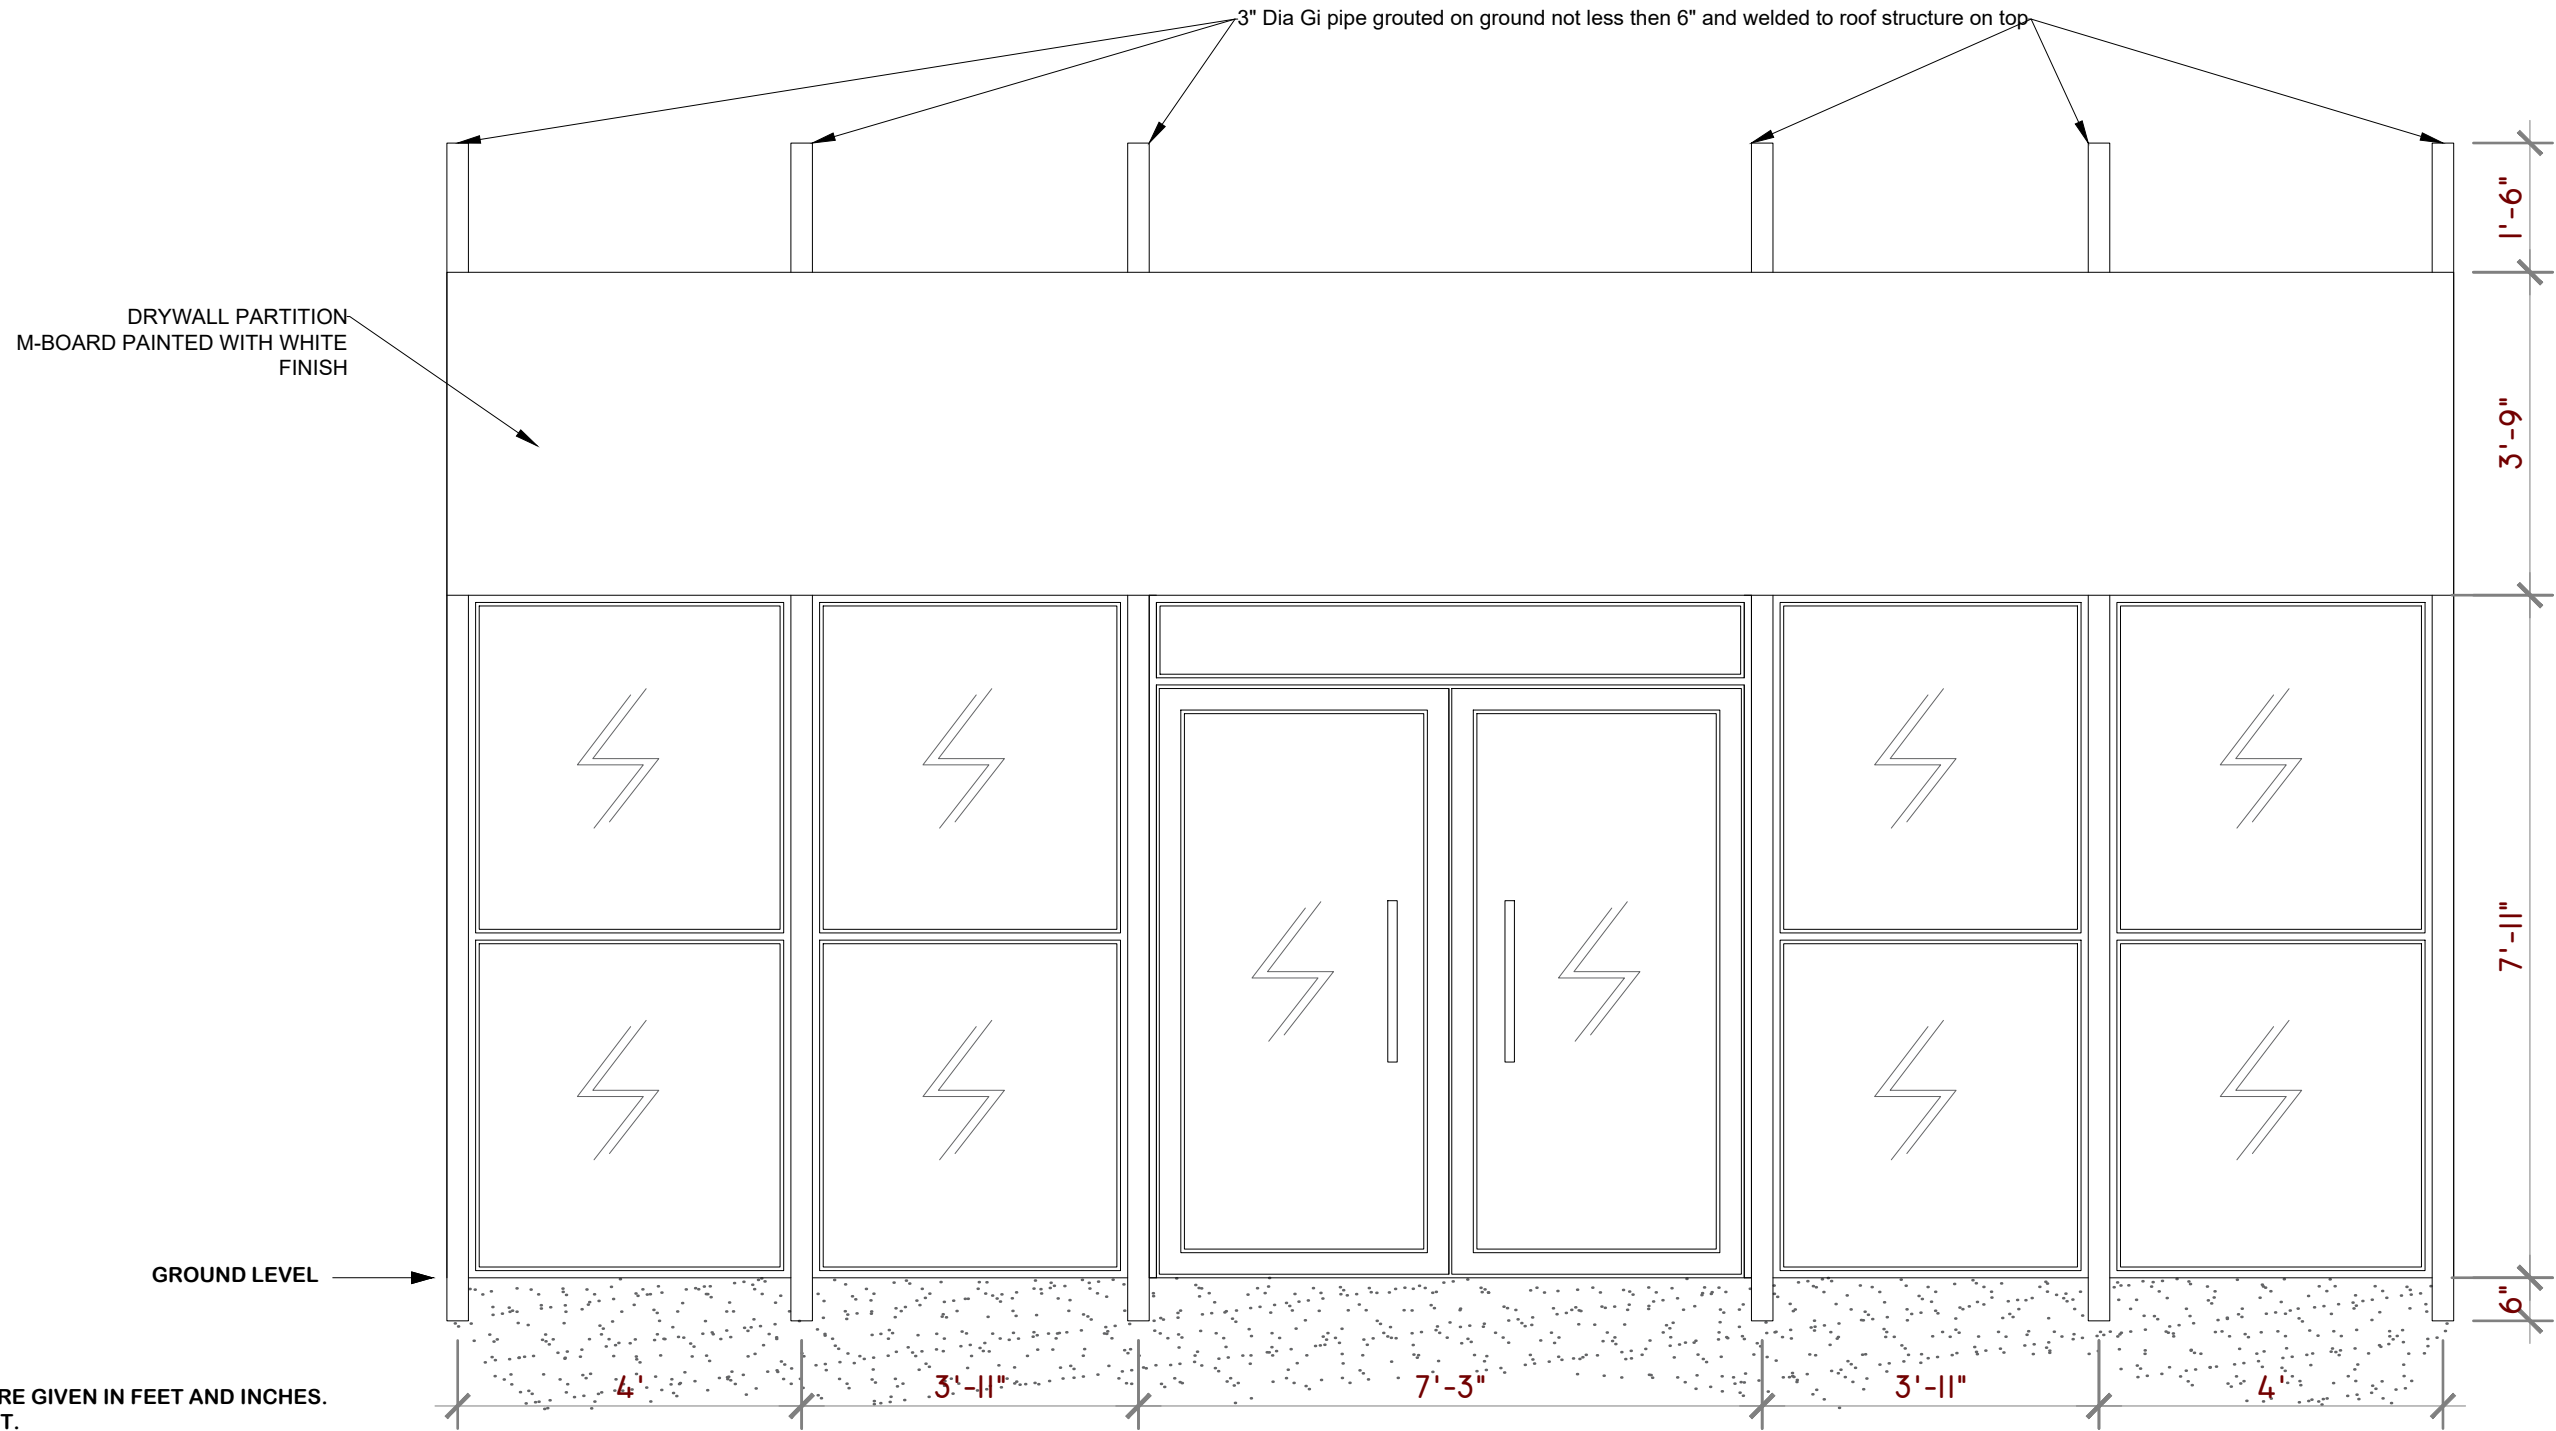


DRYWALL PARTITION
M-BRAND PAINTED WITH WHITE
FINISH


GROUND LEVEL

3" Dia Gi pipe grouted on ground not less than 6" and welded to roof structure on top

- NOTE:**
1. ALL MEASUREMENTS ARE GIVEN IN FEET AND INCHES.
 2. WALL HEIGHT IS 10 FEET.
 3. GLASS PARTITION FRAMES ON WHITE GLAZED
 4. 8MM OR THICKER CLEAR GLAZED GLASS.

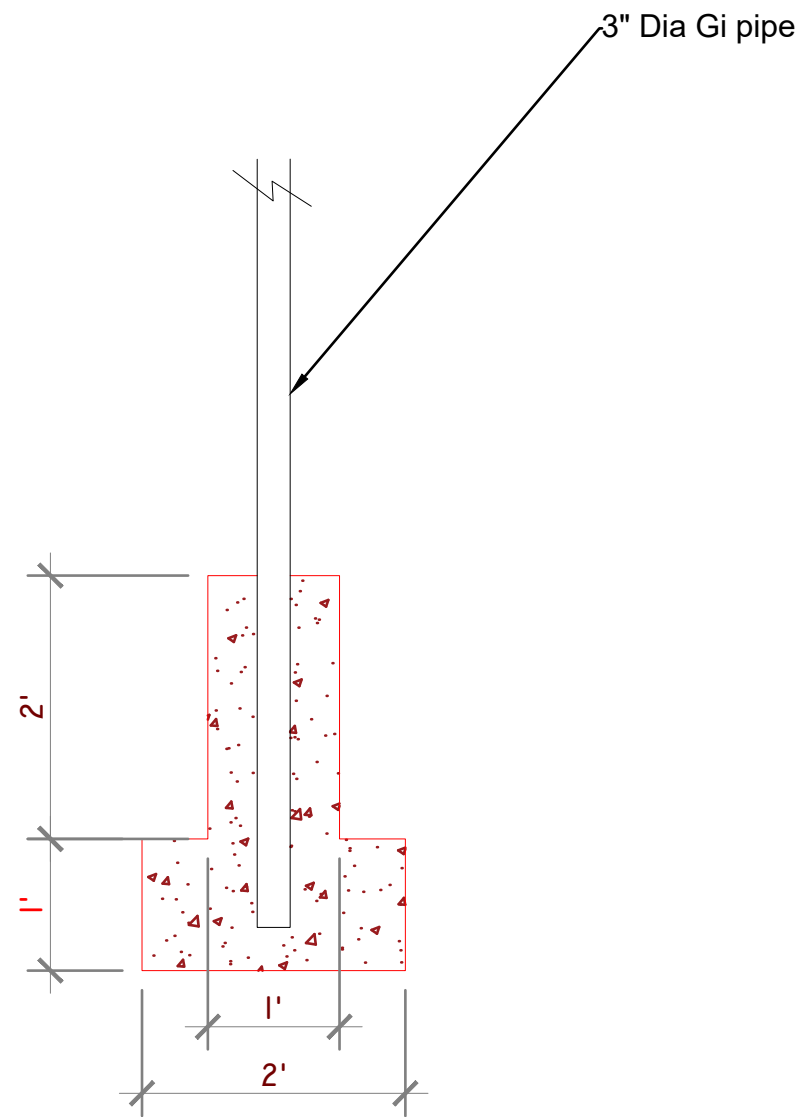

EXISTING FENCE POST

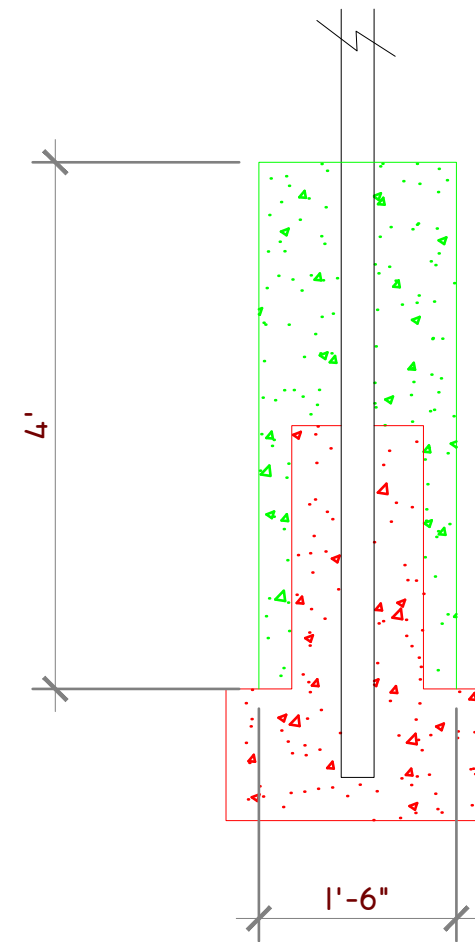

FENCE POST AFTER RE-ENFORCEMENT