

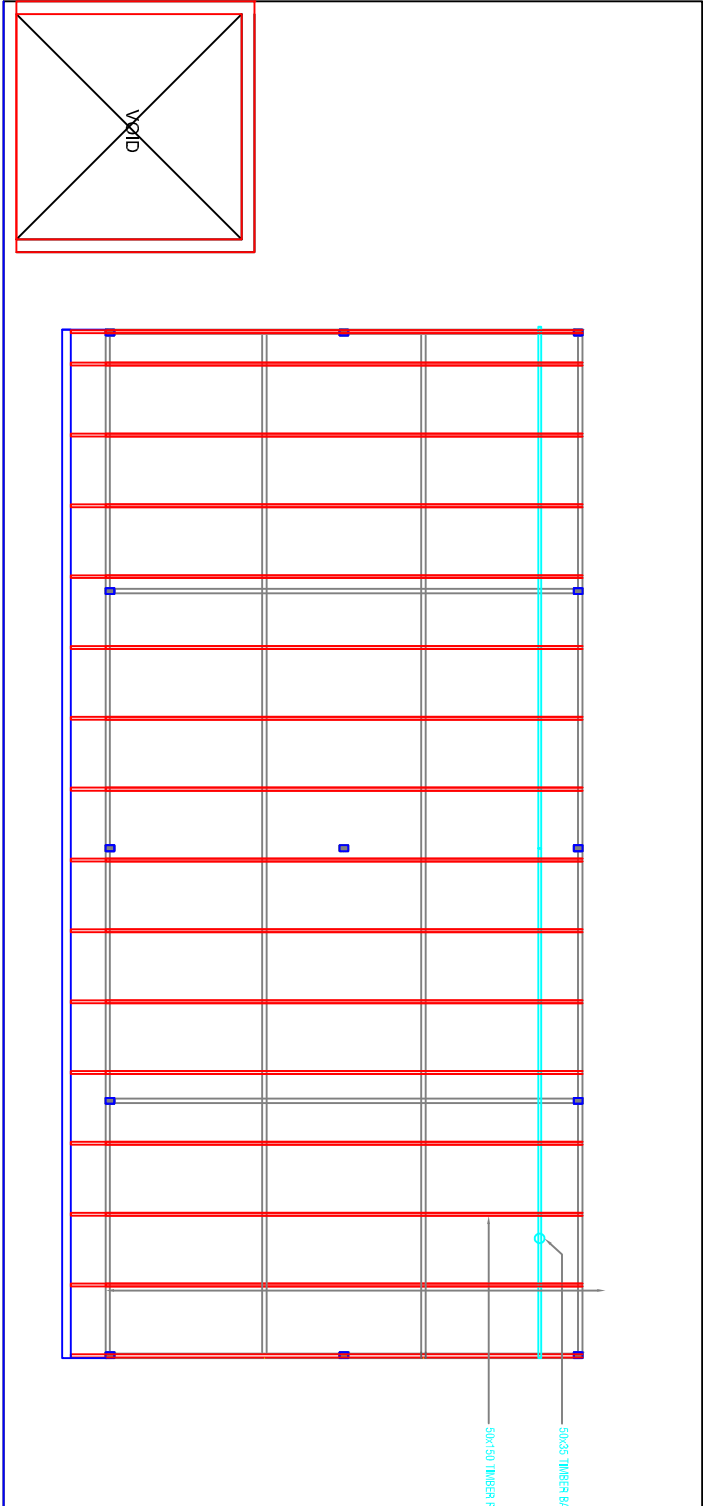
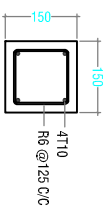


Annex-2


ROOF FRAMING PLAN

SCALE 1:100

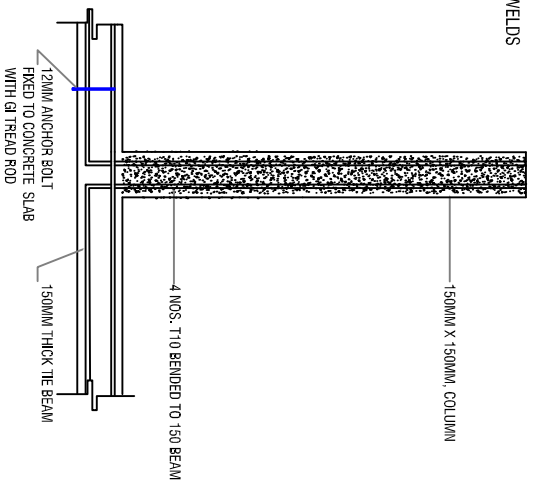


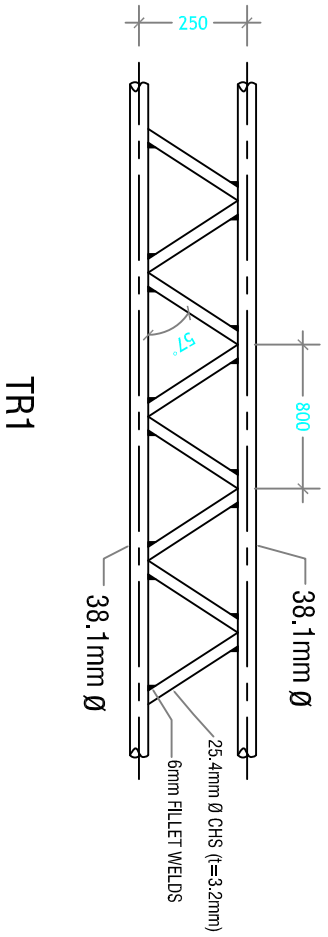

COLUMN DETAIL

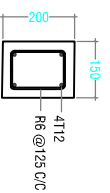



TIE BEAM DETAIL

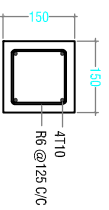

ROOF BEAM DETAIL

DETAIL


COLUMN STUMP CONNECTION DETAIL

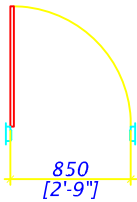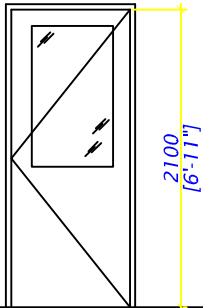Plans :	
Elevations :	
Finish Floor F . F . L	
Area sqm:	1.65
Door no :	DI
Door :	<i>Timber Frame Openable Door Panel with clear glass fixed in half</i>
Frame :	<i>38mm x 100mm Timber Frame</i>
Hardware :	<i>01 no. Timber Plywood Door Panel 01 no. Lock set 04 nos. Hinges 01 nos. Door Closer</i>
Glazing :	-
Remarks :	

Note : All the measurements to be checked at site by contractor before fabrication

DOORS & WINDOWS SCHEDULE


Scale 1:50

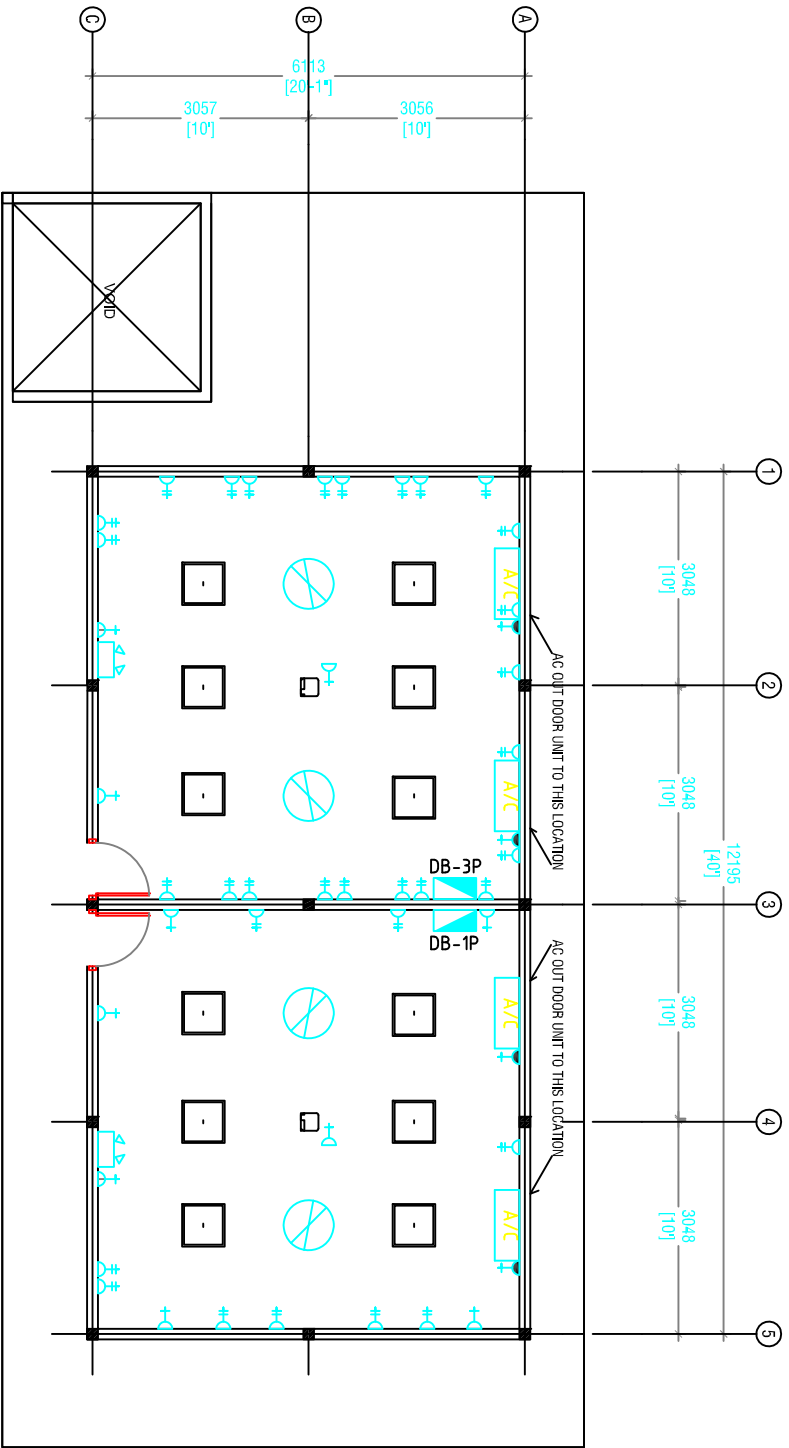

ELECTRICAL /AIR CONDITION PLAN


SCALE 1:100

	DB-00	DISTRIBUTION BOARD
		EMERGENCY LIGHT
	A/C	18000BTU WALL MOUNT AC
	+D	DOUBLE GANG 13A POWER OUTLET
	+D	SINGLE GANG 13A POWER OUTLET
	+D	15A POWER OUTLET
		3GANG SWITCH
		30" CEILING FAN
		LED LIGHT 2'X2' (48W)
		PROJECTOR (MINIMUM 2000 LUMENS)

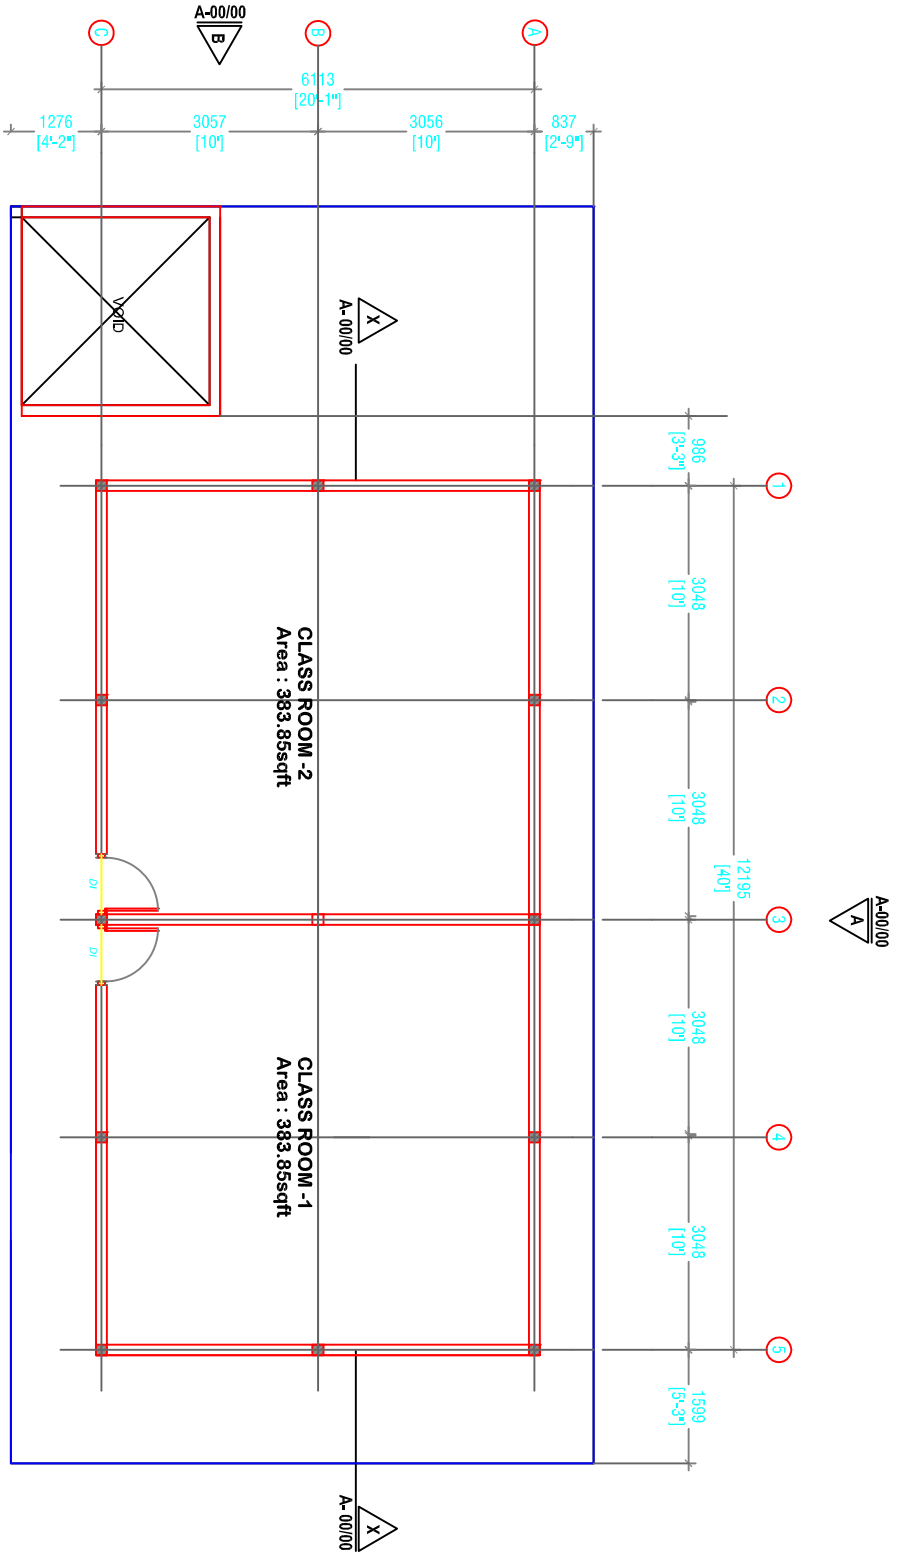


TERRACE FLOOR PLAN

SCALE 1: 100

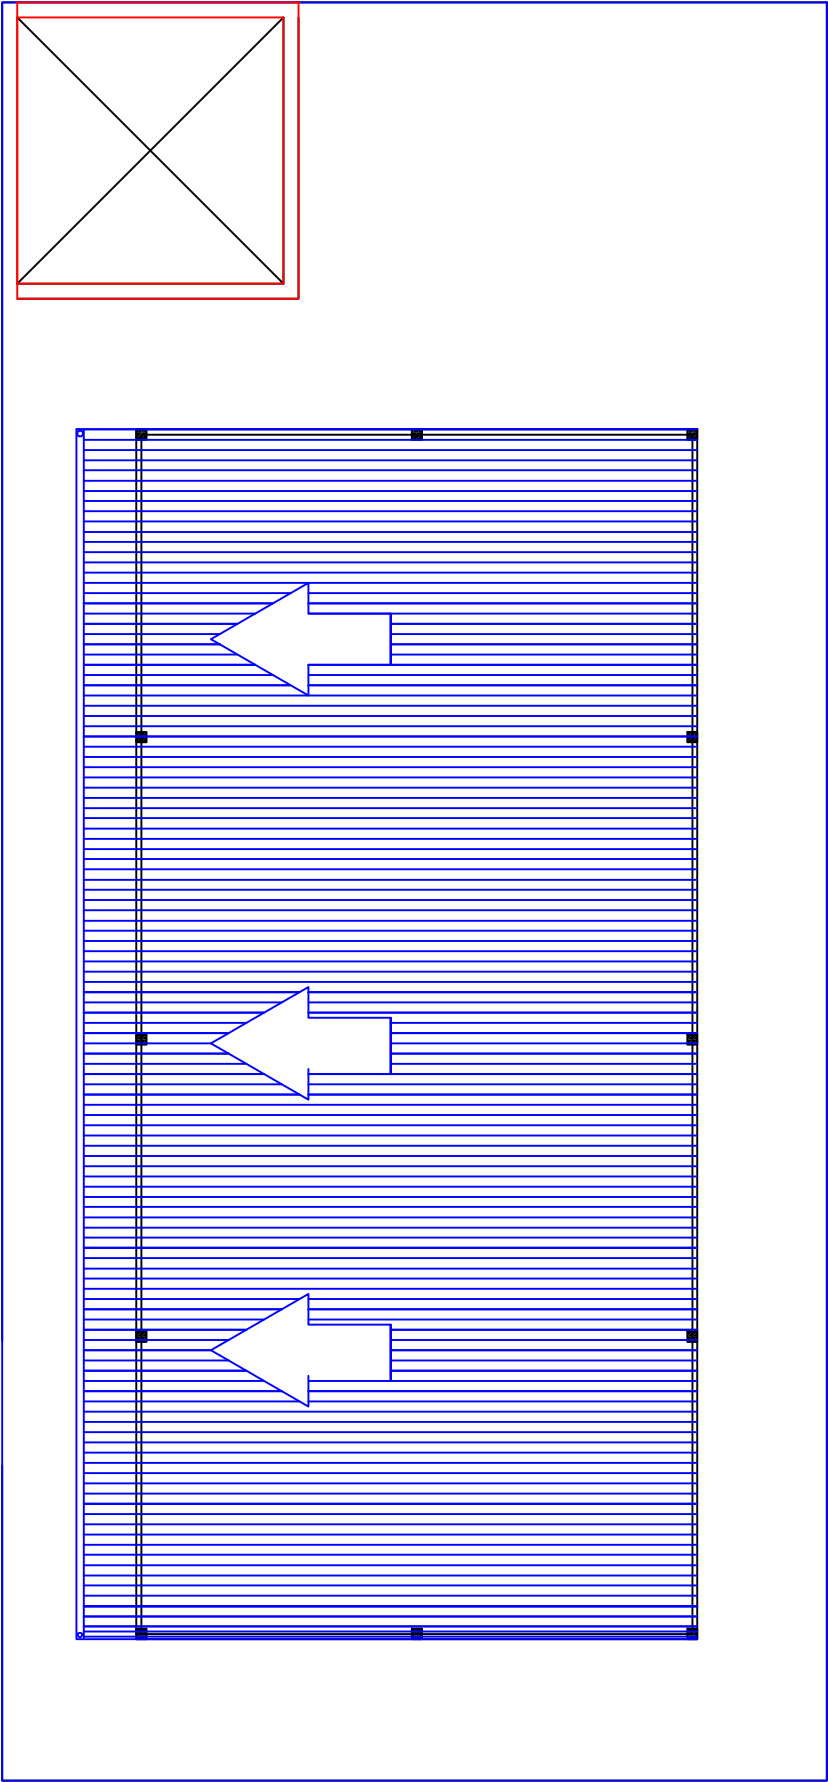



ROOF PLAN

SCALE 1: 100

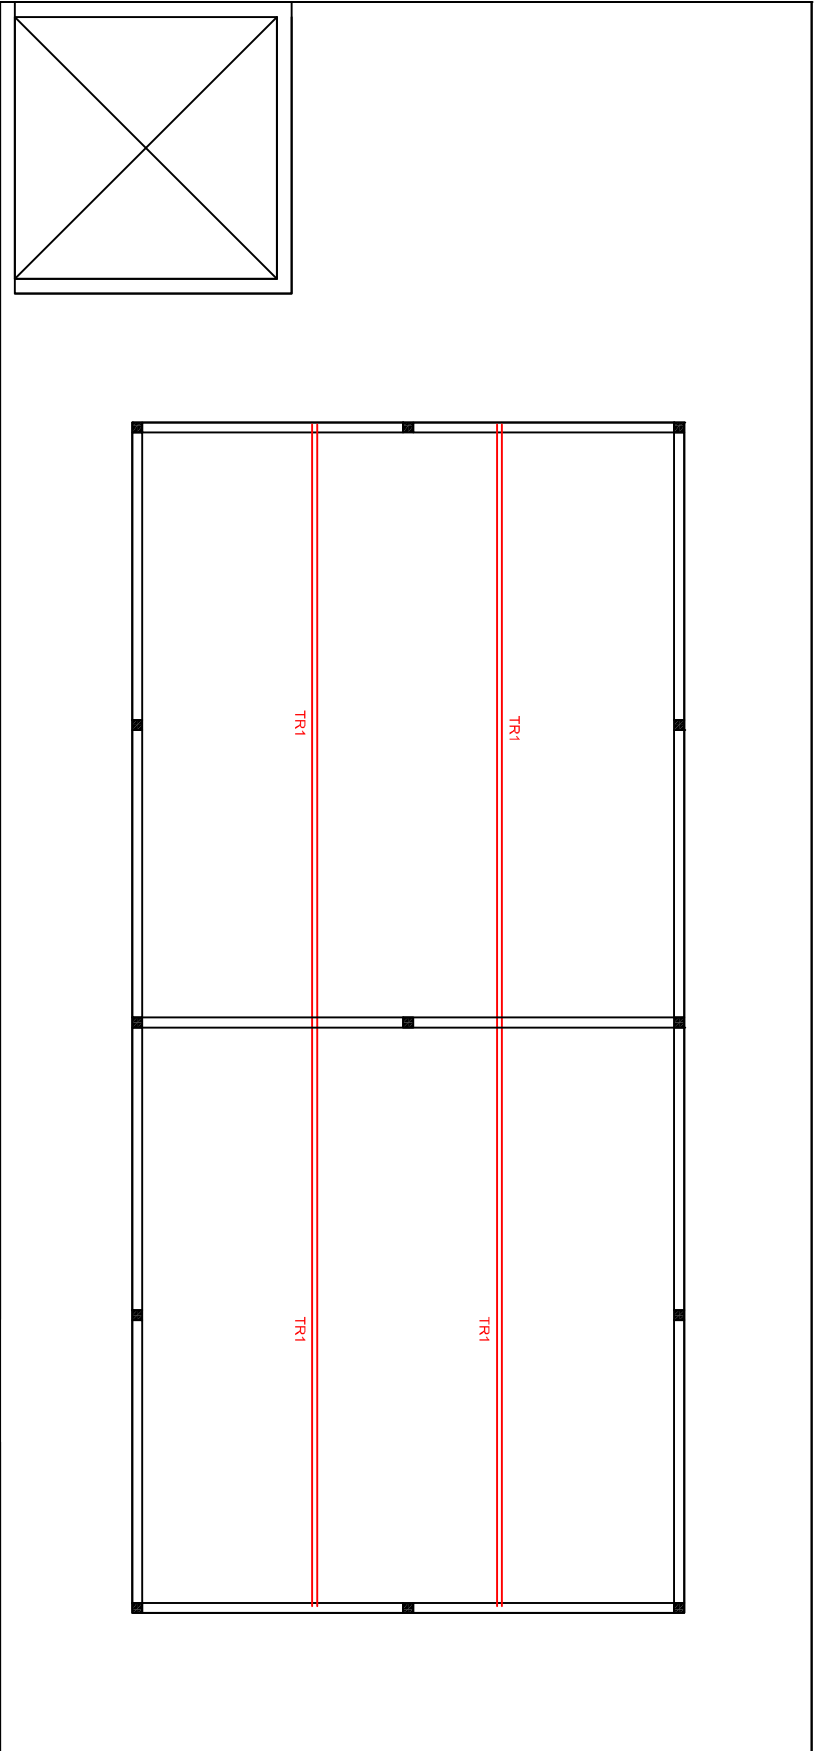

ROOF TRUSS AND BEAM PLAN

SCALE 1: 100

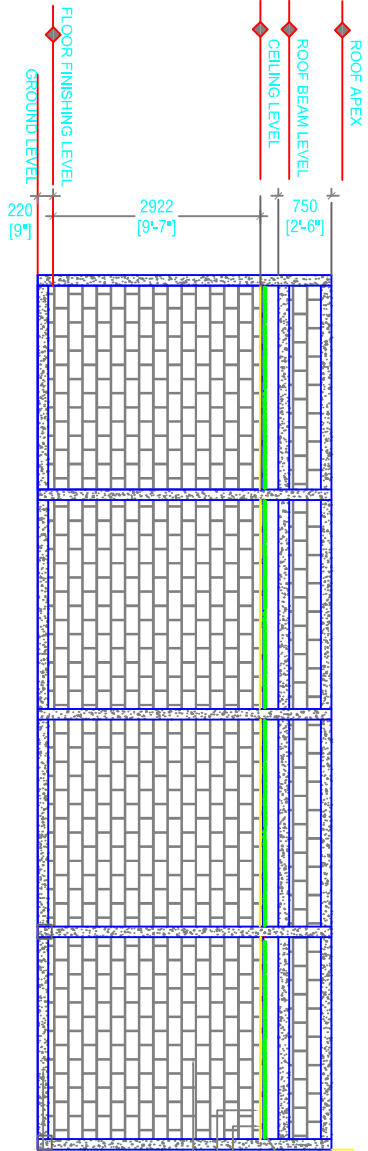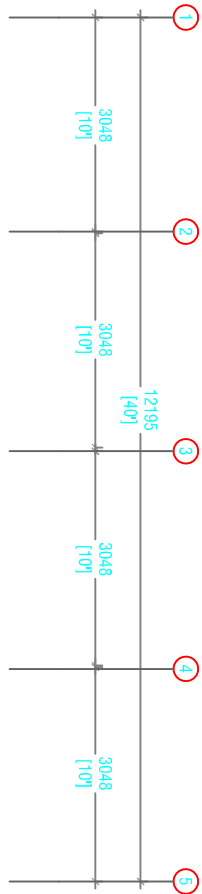



- 50mm thick heat insulation with double sided Aluminium foil
- 35MM X 35MM TIMBER FRAME @ 450 C/C
- 12MM GYPSUM CEILING
- MASONRY WALL WITH BOTH SIDE PLASTERED (INSIDE 25MM/OUTSIDE 35MM)
- 150MM X 150MM CONCRETE COLUMN FROM FLOOR BEAM TO ROOF TRUSS
- 200MM X 200MM CONCRETE COLUMN STUMP
- 200MM X 150MM HEIGHT CONCRETE TIE BEAM

SECTION X-X
SCALE 1:100







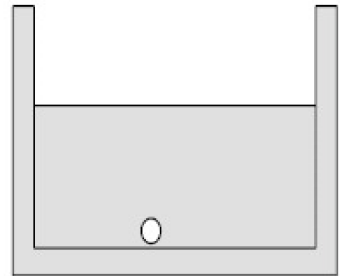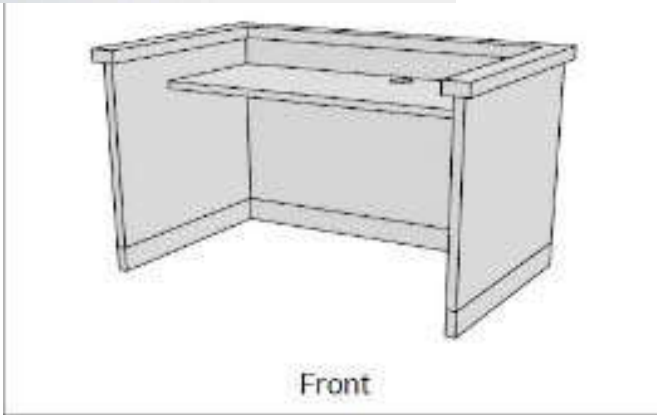



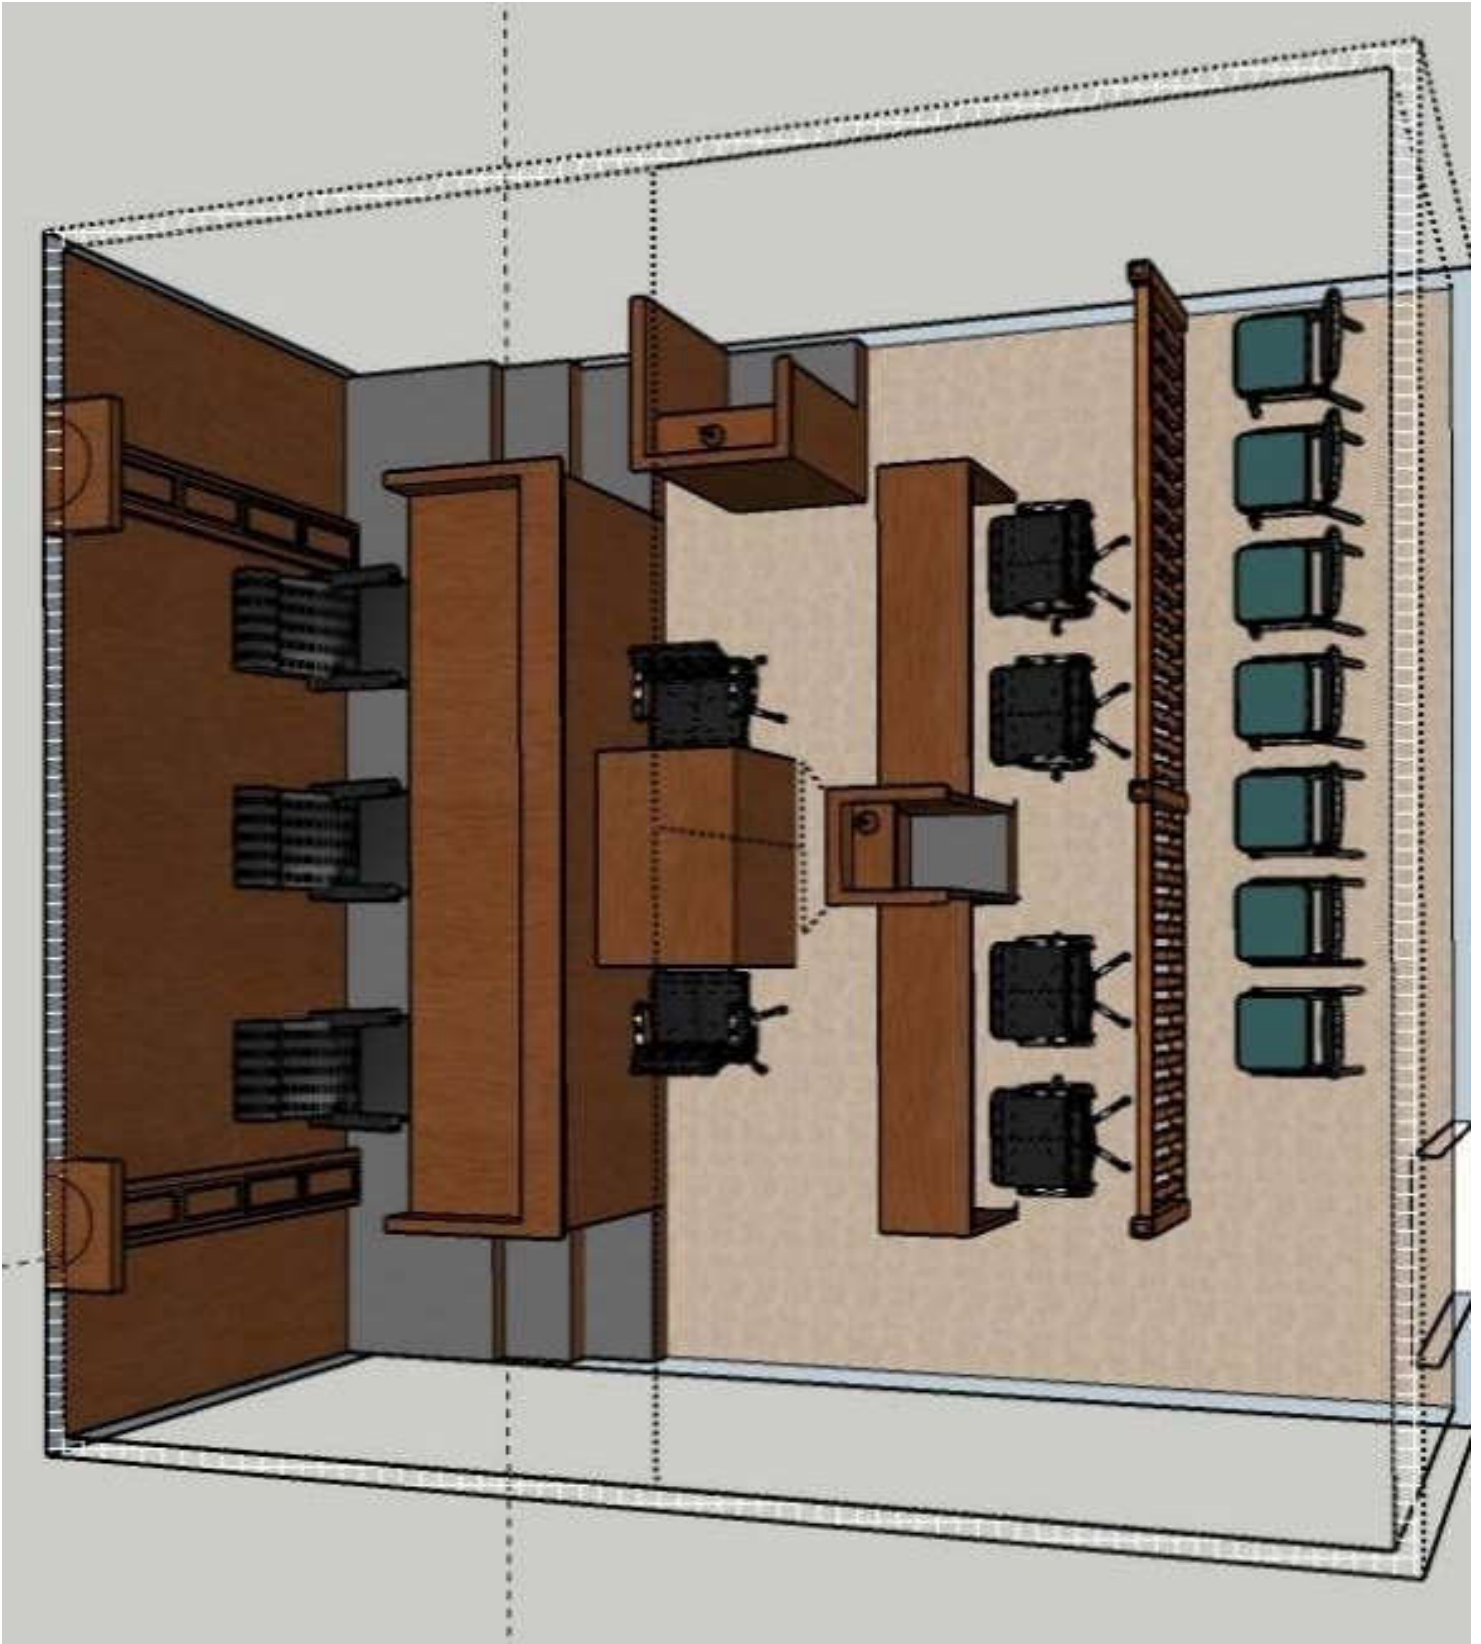

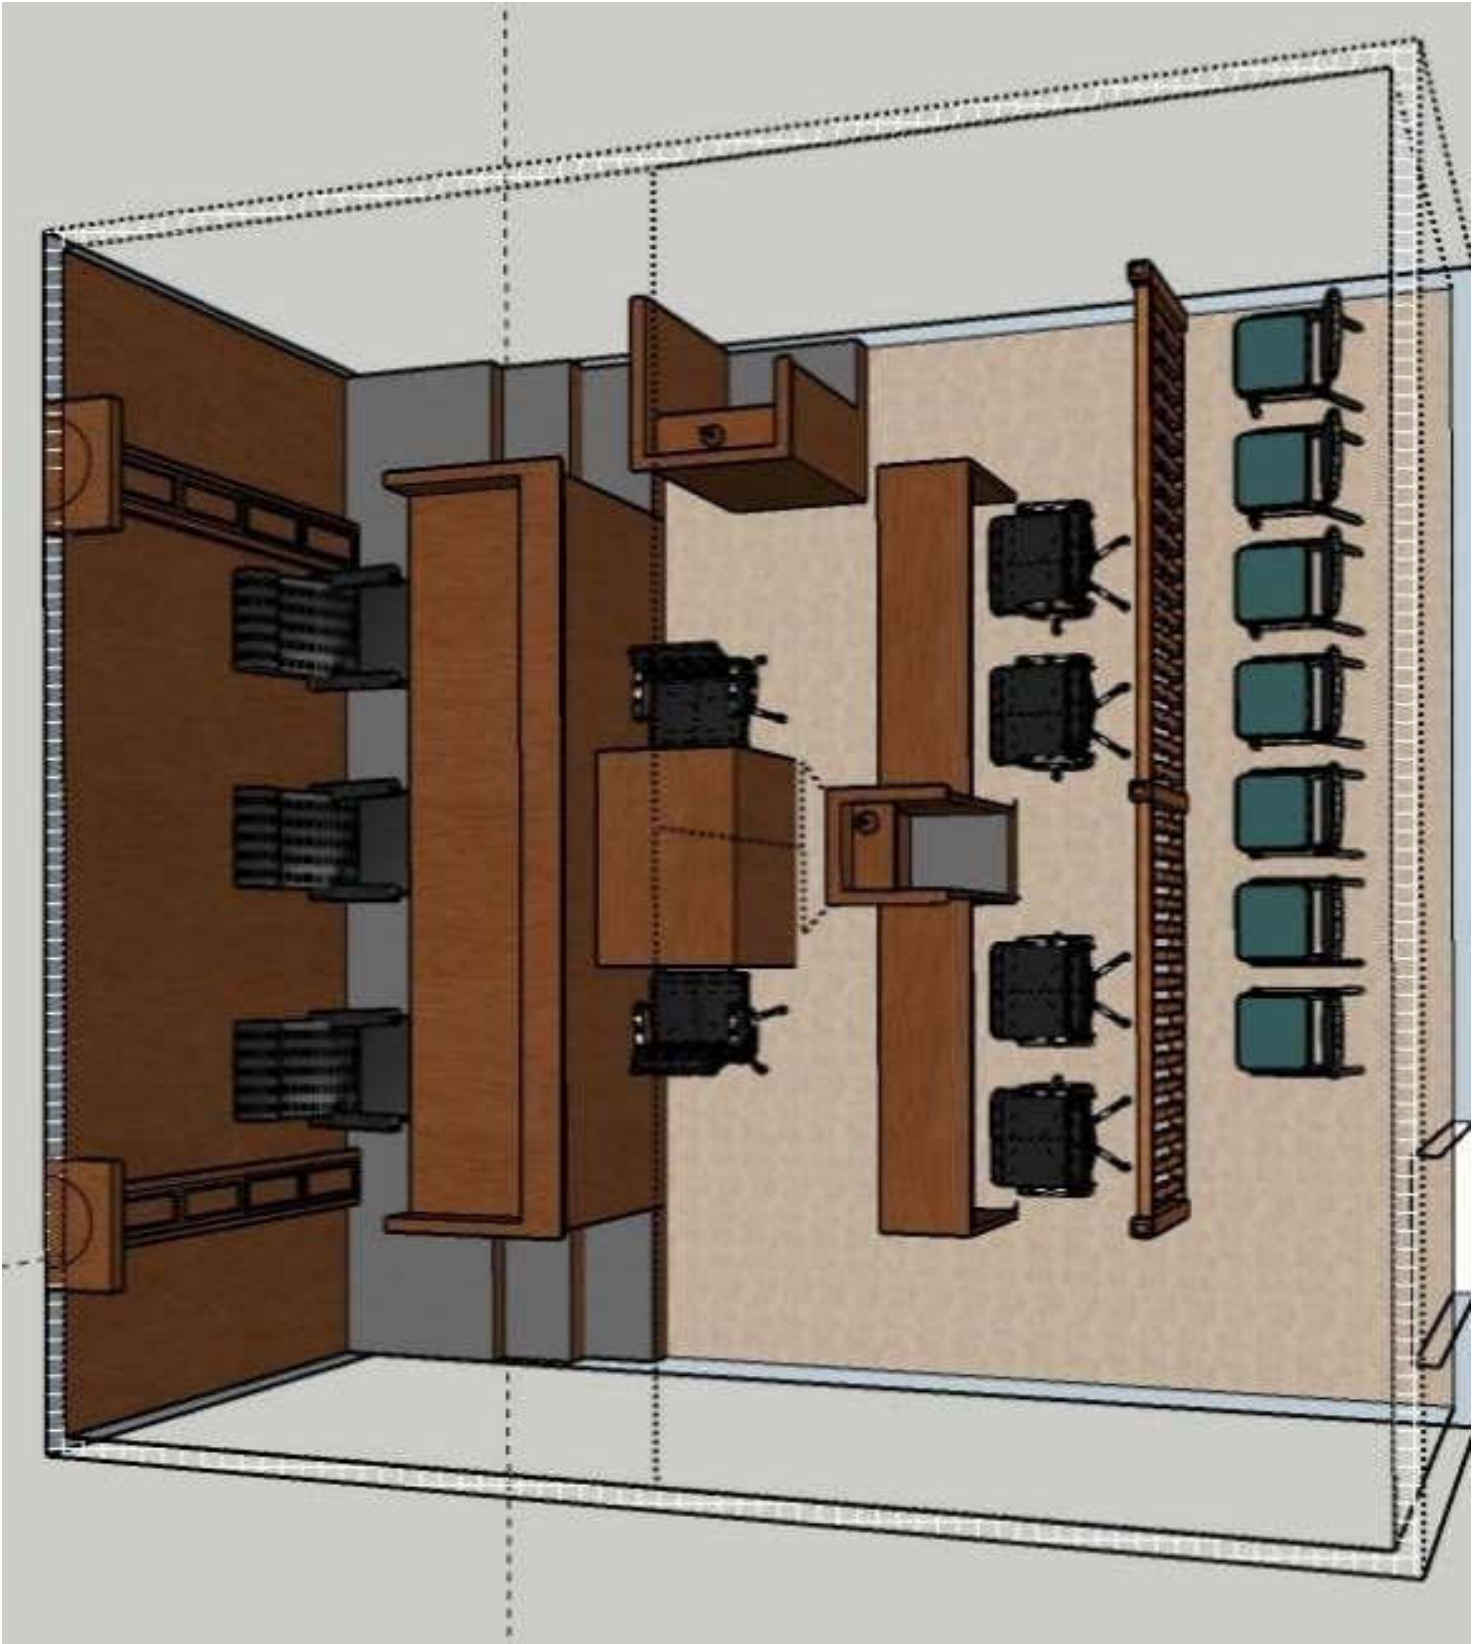



The Maldives National University

