



AR
2 | 5
SCALE

COURT ROOM BACK PANELS DETAILS

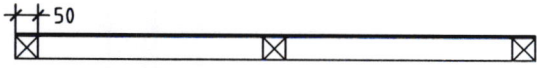

ELEVATION

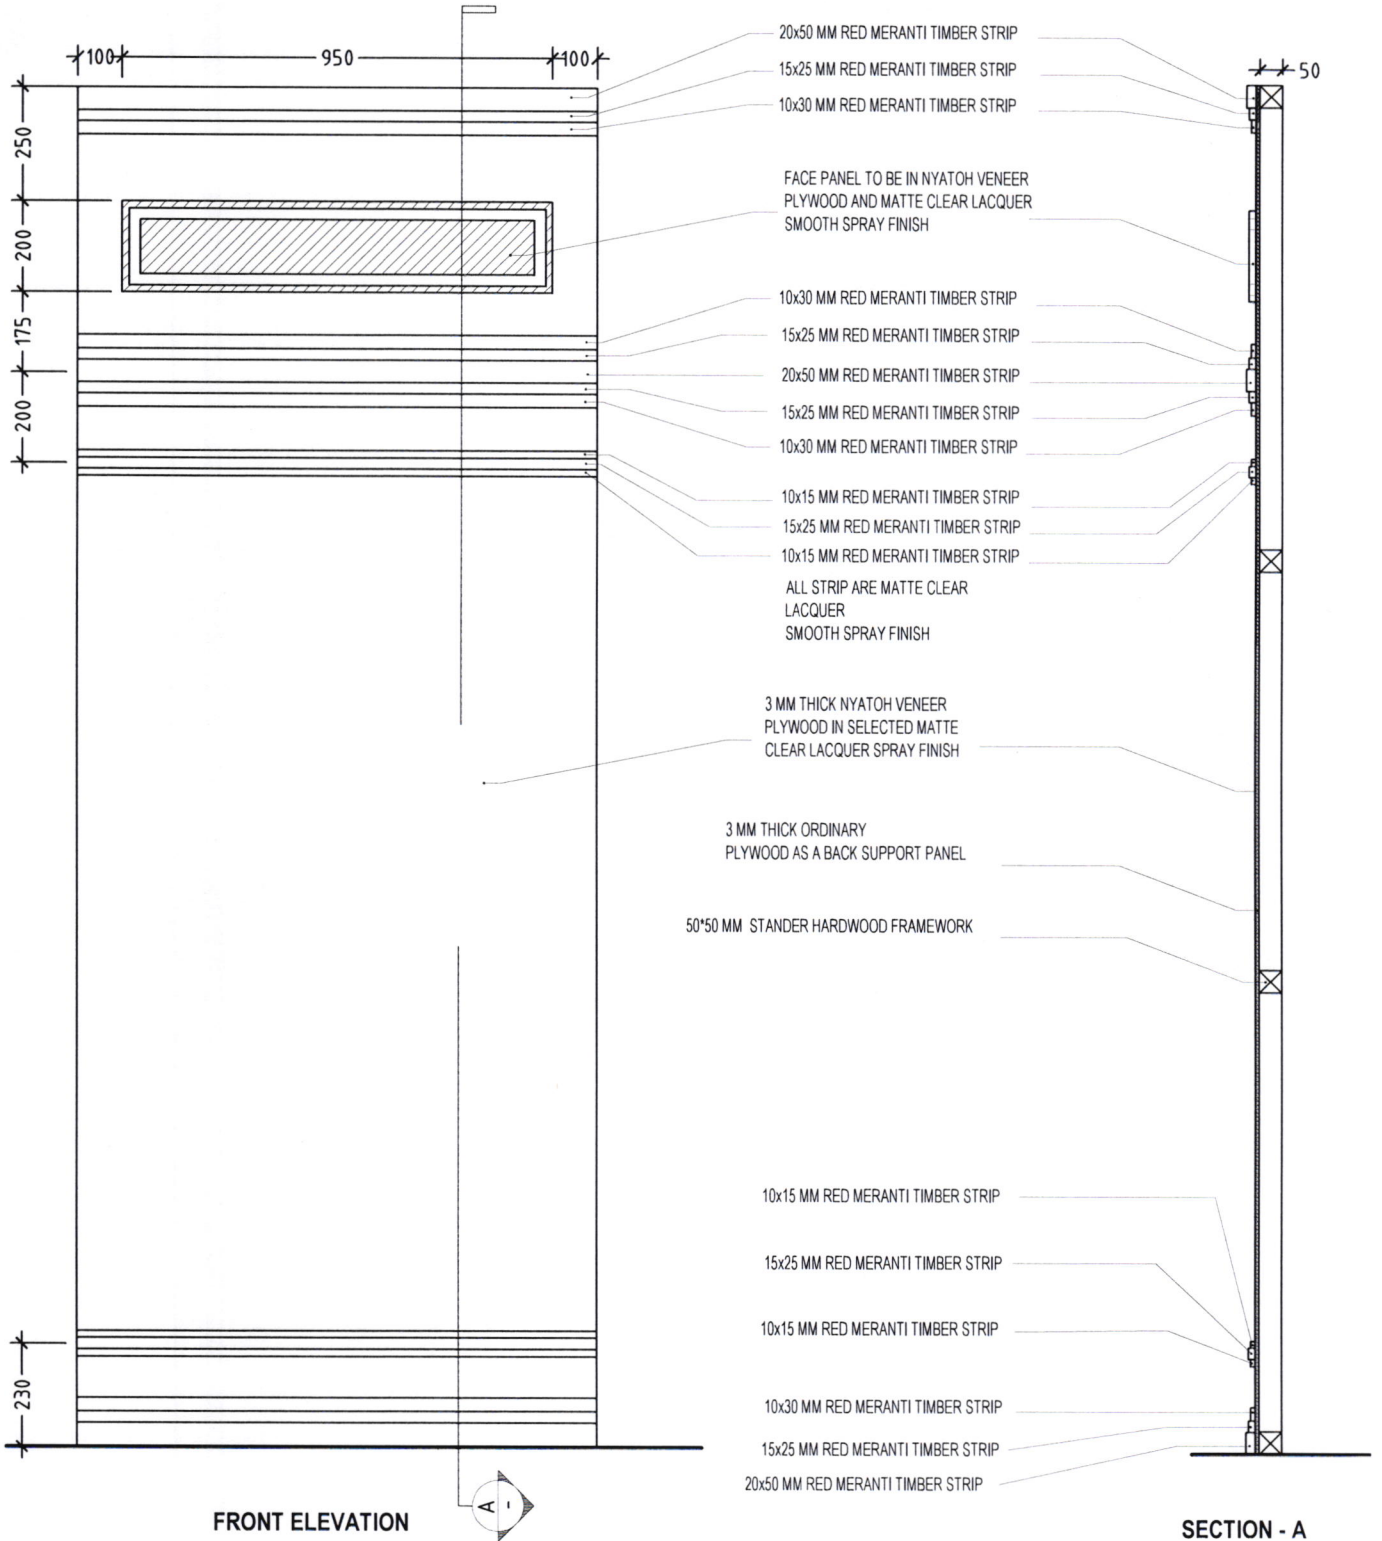

FRONT ELEVATION

SECTION - A

- 20x50 MM RED MERANTI TIMBER STRIP
- 15x25 MM RED MERANTI TIMBER STRIP
- 10x30 MM RED MERANTI TIMBER STRIP
- FACE PANEL TO BE IN NYATOH VENEER PLYWOOD AND MATTE CLEAR LACQUER SMOOTH SPRAY FINISH
- 10x30 MM RED MERANTI TIMBER STRIP
- 15x25 MM RED MERANTI TIMBER STRIP
- 20x50 MM RED MERANTI TIMBER STRIP
- 15x25 MM RED MERANTI TIMBER STRIP
- 10x30 MM RED MERANTI TIMBER STRIP
- 10x15 MM RED MERANTI TIMBER STRIP
- 15x25 MM RED MERANTI TIMBER STRIP
- 10x15 MM RED MERANTI TIMBER STRIP
- ALL STRIP ARE MATTE CLEAR LACQUER SMOOTH SPRAY FINISH
- 3 MM THICK NYATOH VENEER PLYWOOD IN SELECTED MATTE CLEAR LACQUER SPRAY FINISH
- 3 MM THICK ORDINARY PLYWOOD AS A BACK SUPPORT PANEL
- 50*50 MM STANDER HARDWOOD FRAMEWORK
- 10x15 MM RED MERANTI TIMBER STRIP
- 15x25 MM RED MERANTI TIMBER STRIP
- 10x15 MM RED MERANTI TIMBER STRIP
- 10x30 MM RED MERANTI TIMBER STRIP
- 15x25 MM RED MERANTI TIMBER STRIP
- 20x50 MM RED MERANTI TIMBER STRIP



AR
2 5

COURT ROOM BACK PANELS DETAILS

SCALE