


12
OUSE

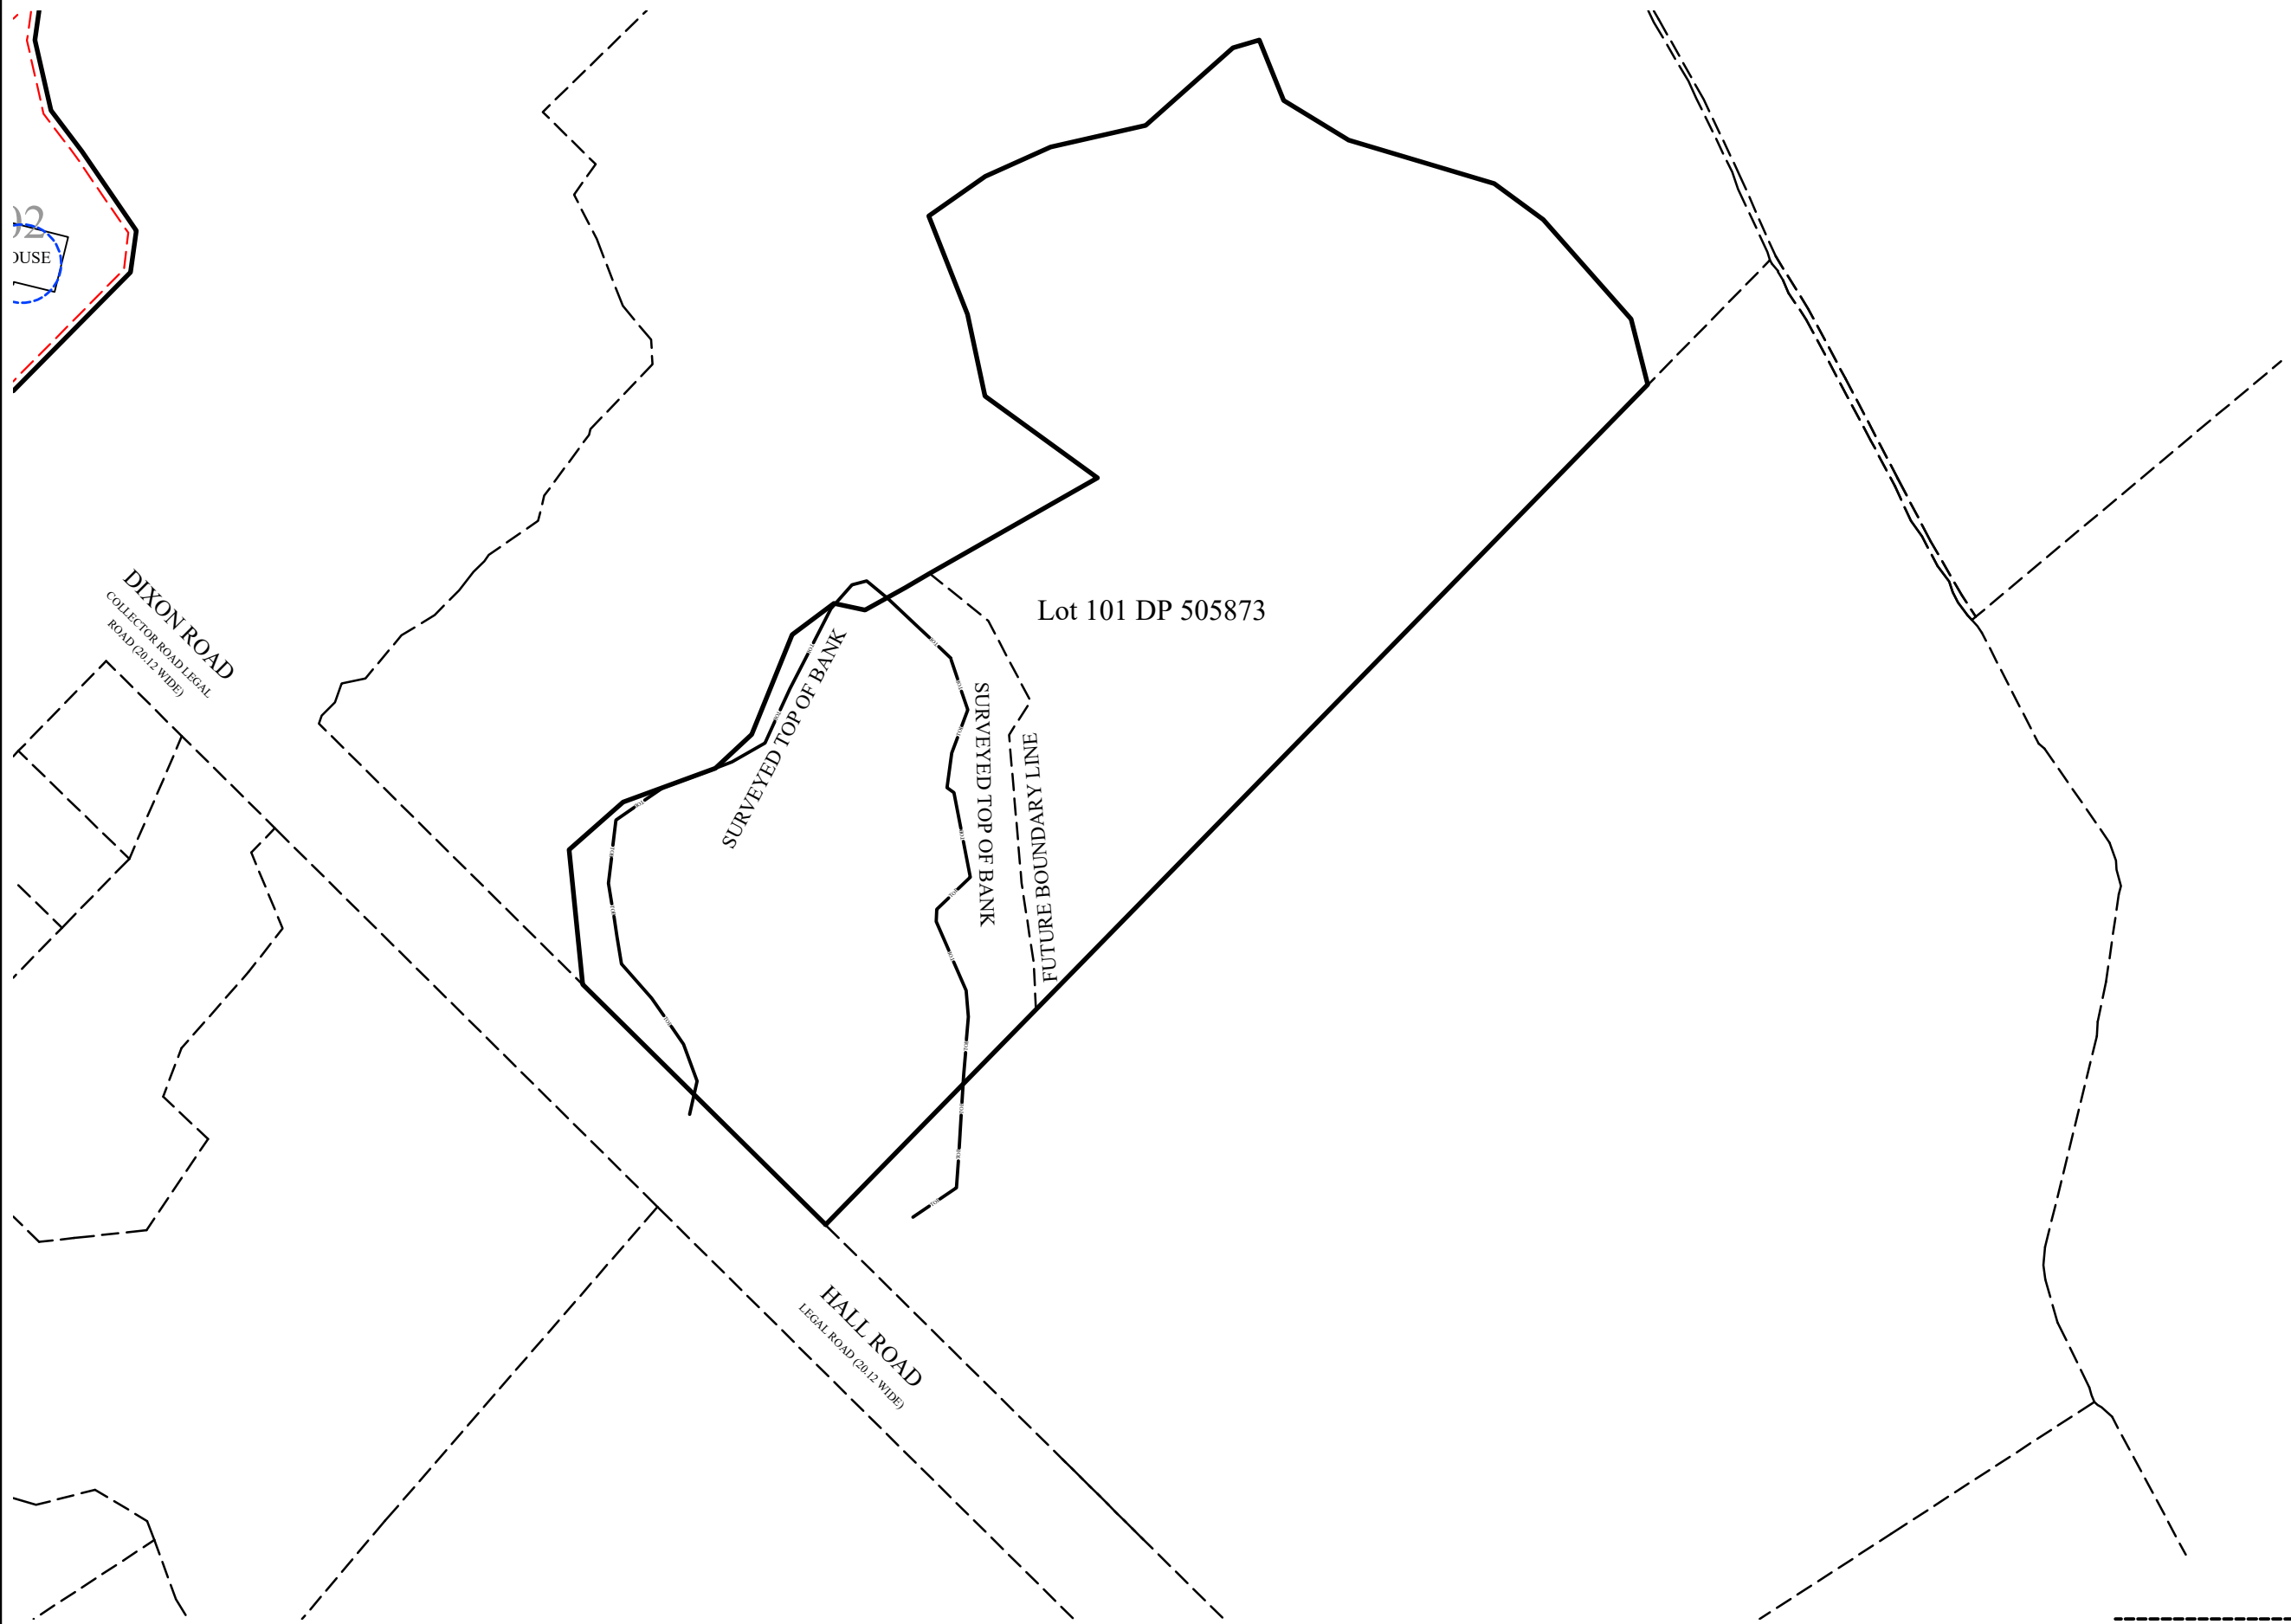

Lot 101 DP 505873

SURVEYED TOP OF BANK

SURVEYED TOP OF BANK

FUTURE BOUNDARY LINE

DIXON ROAD
COLLECTOR ROAD LEGAL
ROAD (20.12 WIDE)

HALL ROAD
LEGAL ROAD (20.12 WIDE)



07 843 1587 027 411 8496
444 TRISTRAM STREET, HAMILTON
troy@radsurveying.co.nz

TOP OF BANK SURVEY TO DEFINE
GULLY HAZARD OVERLAY FOR
LOT 101 DP 505873
241 DIXON ROAD HAMILTON

Client Reference:	
Sheet: 1	Version: 1

PREPARED FOR: CRFT


SCALE: 1:1250@ A3

DATE: September 22

Designed. Reviewed.

COPYRIGHT: The copyright for the information shown on this plan remains the right of Rad Surveying Ltd. It may not be reproduced (wholly or in part), without consent from Rad Surveying Ltd.

File: 2022-9-13 HEARING PLAN.DWG

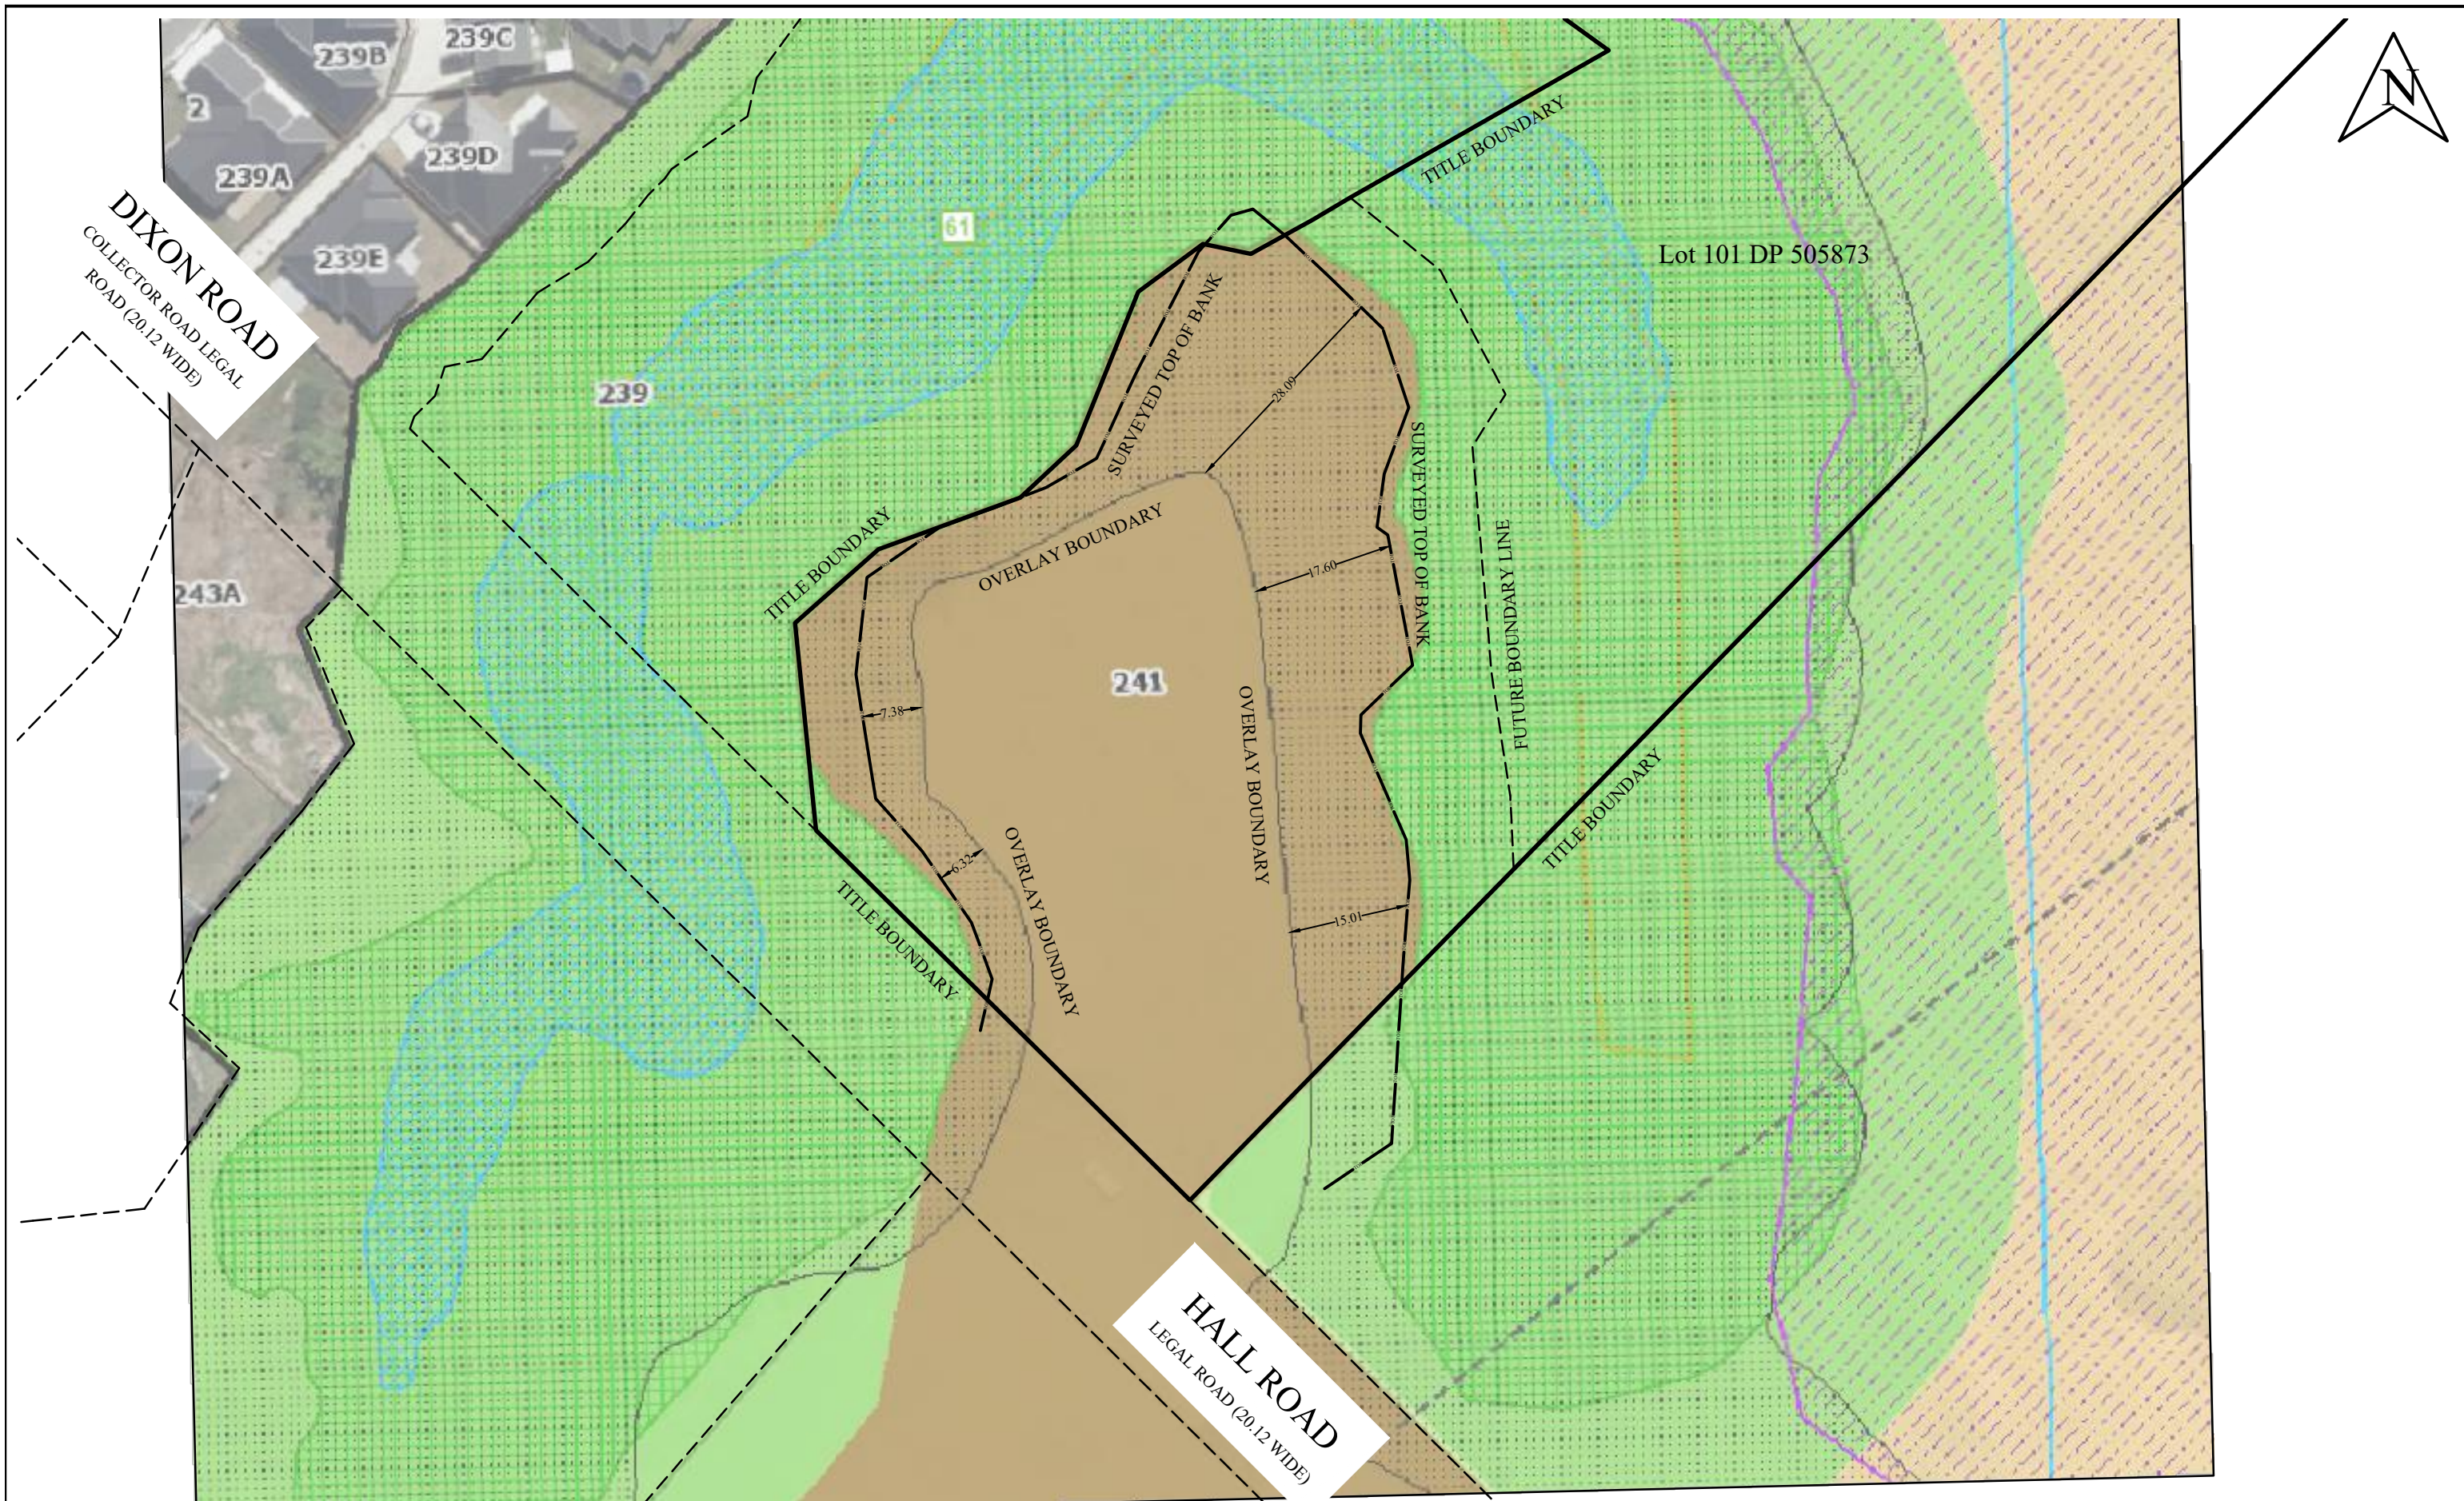

RAD SURVEYING LIMITED

07 843 1587 027 411 8496
 444 TRISTRAM STREET, HAMILTON
 troy@radsurveying.co.nz

Designed. Reviewed.

COMPARISON BETWEEN TOP OF BANK AND OVERLAY BOUNDARY
LOT 101 DP 505873
241 DIXON ROAD HAMILTON

PREPARED FOR: CRFT SCALE: 1:1250@ A3 DATE: September 22

Client Reference:	
Sheet: 2	Version: 1