


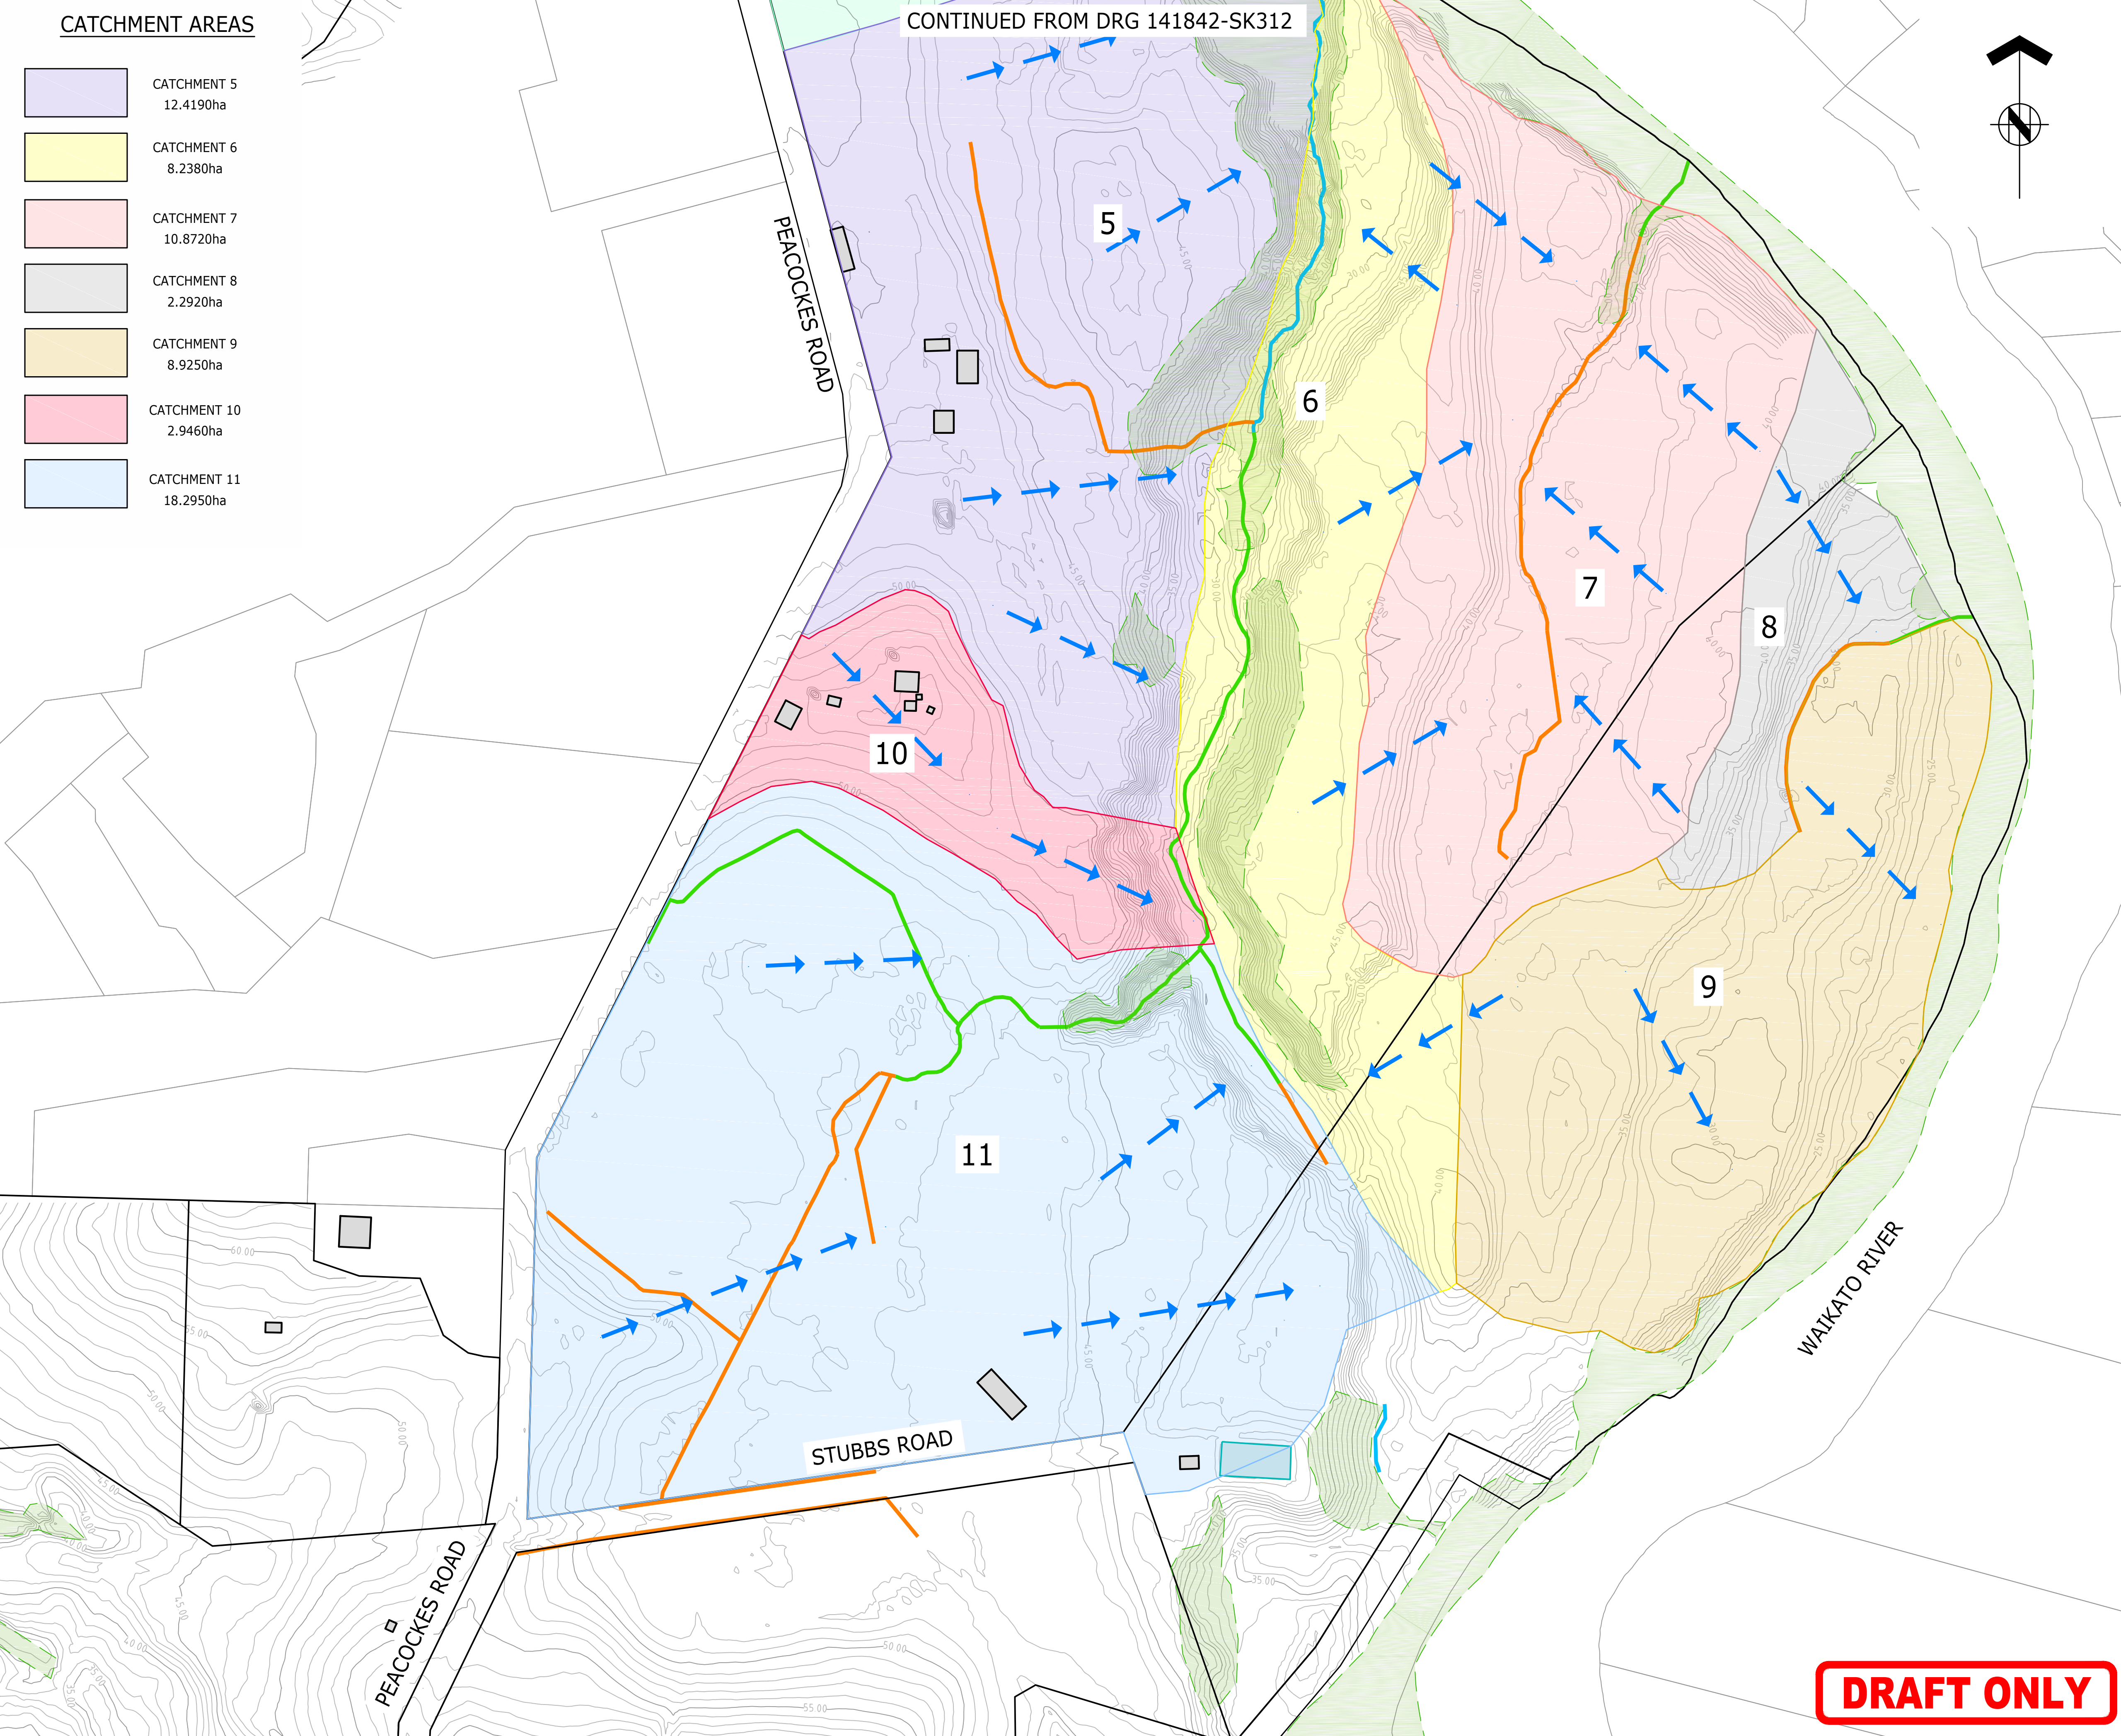

CATCHMENT AREAS

- CATCHMENT 5
12.4190ha
- CATCHMENT 6
8.2380ha
- CATCHMENT 7
10.8720ha
- CATCHMENT 8
2.2920ha
- CATCHMENT 9
8.9250ha
- CATCHMENT 10
2.9460ha
- CATCHMENT 11
18.2950ha

ACENZ ASSOCIATION OF CONSULTING ENGINEERS NEW ZEALAND

ISO 9001 QUALITY ASSURED

THIS DRAWING AND DESIGN REMAINS THE PROPERTY OF, AND MAY NOT BE REPRODUCED OR ALTERED, WITHOUT THE WRITTEN PERMISSION OF HARRISON GRIERSON CONSULTANTS LIMITED. NO LIABILITY SHALL BE ACCEPTED FOR UNAUTHORISED USE OF THIS DRAWING.

NOTES

- 1. REFER TO SHEET 141842-SK312 FOR GENERAL NOTES.

LEGEND

- OVERLAND FLOWPATHS
- EXISTING CONTOURS SHOWN AT 1.0m INTERVALS
- EXISTING VEGETATION
- EPHEMERAL WATERCOURSE
- INTERMITTENT WATERCOURSE
- PERMANENT WATERCOURSE
- EXISTING BUILDINGS

HG

AUCKLAND OFFICE
DILWORTH HOUSE 71 GREAT SOUTH ROAD
NEWMARKET AUCKLAND 1051
T +64 9 917 5000
W www.harrisongrierson.com

1	FOR INFORMATION	KRW	08.08.18
REF	REVISIONS	BY	DATE

PROJECT:

WESTON LEA LTD
AMBERFIELD
PEACOCKE RD HAMILTON

TITLE:

PRE DEVELOPMENT
CATCHMENT PLAN
SHEET 2 OF 2

ORIGINATOR:	DATE:	SIGNED:	PLOT BY:
AJP	07.08.18		AJP
DRAWN:	DATE:	SIGNED:	PLOT DATE:
AJP	07.08.18		10.08.18
CHECKED:	DATE:	SIGNED:	SURVEY BY:
KRW	08.08.18		
APPROVED:	DATE:	SIGNED:	SURVEY DATE:
KRW	08.08.18		15.12.17

ISSUE STATUS:			FOR INFORMATION	
PROJECT No:	SCALES:			A1
9820-141842-01	1:2000 - A1 1:4000 - A3			
DRAWING No:				REV
141842-SK313				1

DRAFT ONLY