

SEC. 32 TN.1N RG.9E

AREA CODE  
4301


SPECIAL DISTRICTS  
24002  
00000

THIS MAP IS FOR TAX PURPOSES ONLY.  
THIS OFFICE WILL NOT ASSUME LIABILITY FOR  
REPRESENTATION, MEASUREMENTS OR ACREAGE.

PARCEL CHANGED  
104-02-025

VICINITY MAP

SOUTHERN AVE.

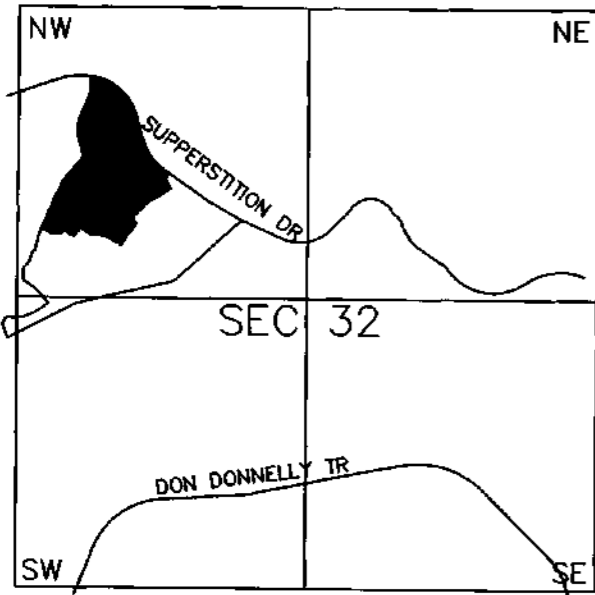

SEE MAP 104-18

107-26\_1

THE CASITAS AT FIRST WATER VILLAGE  
AT SUPERSTITION FOOTHILLS


CAB. D - SLD. 056

ALL TRACTS HAVE THE  
PARCEL # OF 107-26-073

ALL TRACTS HAVE THE  
PARCEL # OF 107-26-073

THE ORIGINAL PLAT OF THIS SUBDIVISION IS  
ON FILE WITH THE PINAL COUNTY RECORDERS  
OFFICE, FOR COMPLETE INFORMATION OF PLAT  
AND CC&R's CALL (520) 868-7100.

SEE MAP 104-02

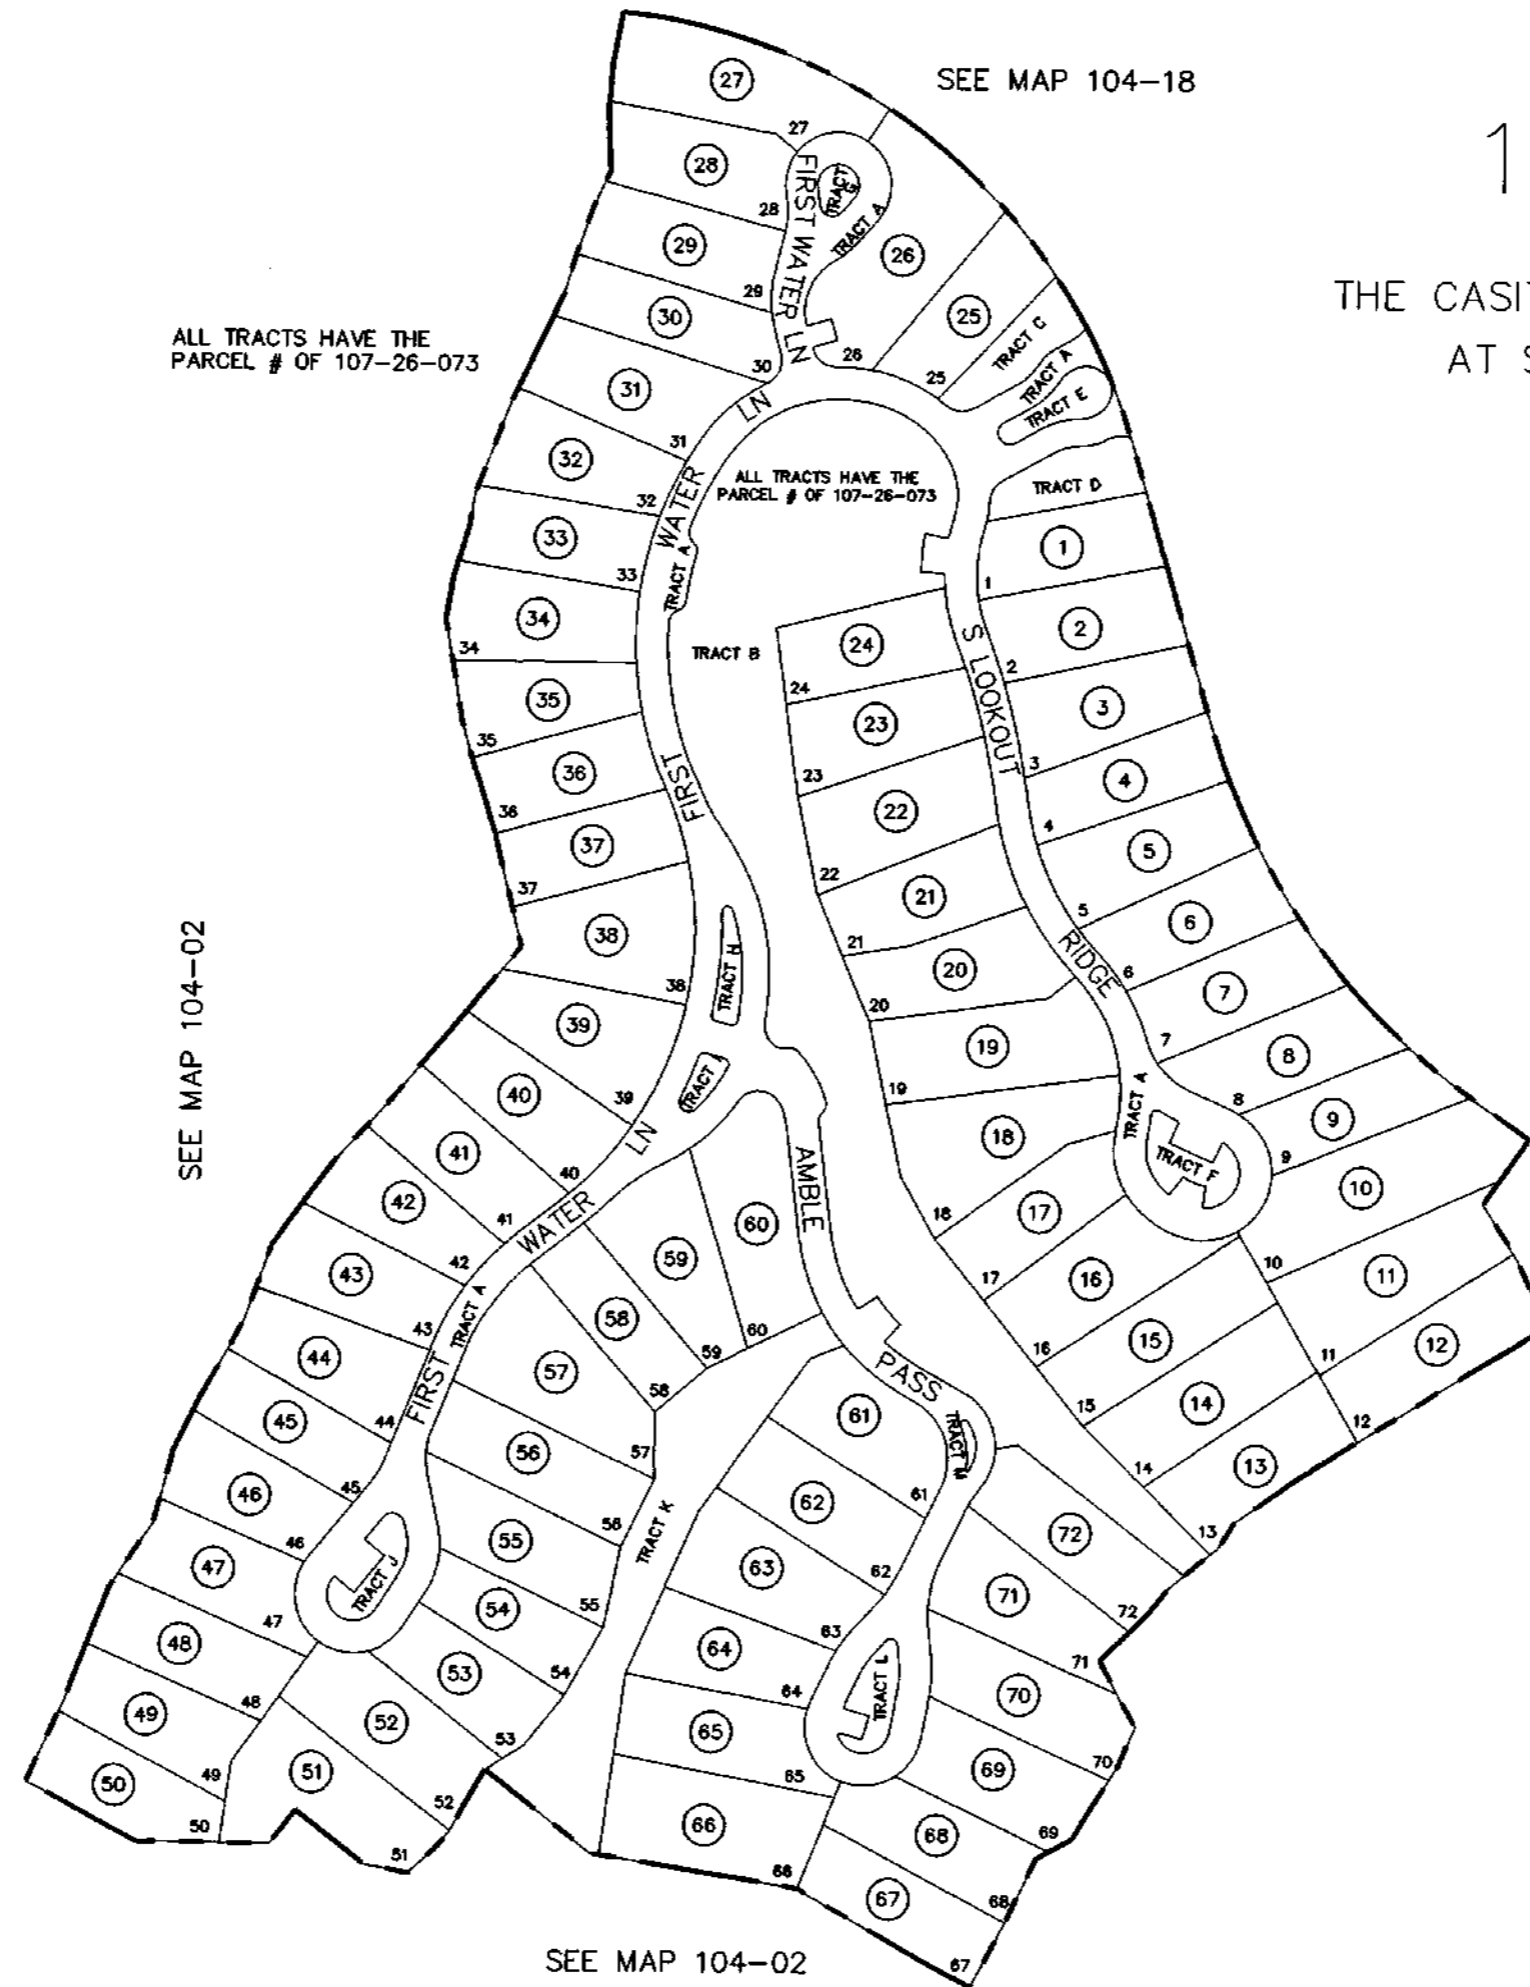

SEE MAP 104-02

SEE MAP 104-02



SCALE: 1" = 150'

01-19-2005