

SEC. 31 & 32 TN.1N RG.9E

107-16

AREA CODE
0000

SPECIAL DISTRICTS
00000
00000

THIS MAP IS FOR TAX PURPOSES ONLY.
THIS OFFICE WILL NOT ASSUME LIABILITY FOR
REPRESENTATION, MEASUREMENTS OR ACREAGE.



THE ORIGINAL PLAT OF THIS SUBDIVISION IS
ON FILE WITH THE PINAL COUNTY RECORDERS
OFFICE, FOR COMPLETE INFORMATION OF PLAT
AND CC&R's CALL (520) 868-7100.

CANCELED PARCELS
107-16-001 thru 012

REPLAT OF GREYTHORN VILLAGE
AT SUPERSTITION FOOTHILLS

CAB "D" SLIDE 120

VICINITY MAP

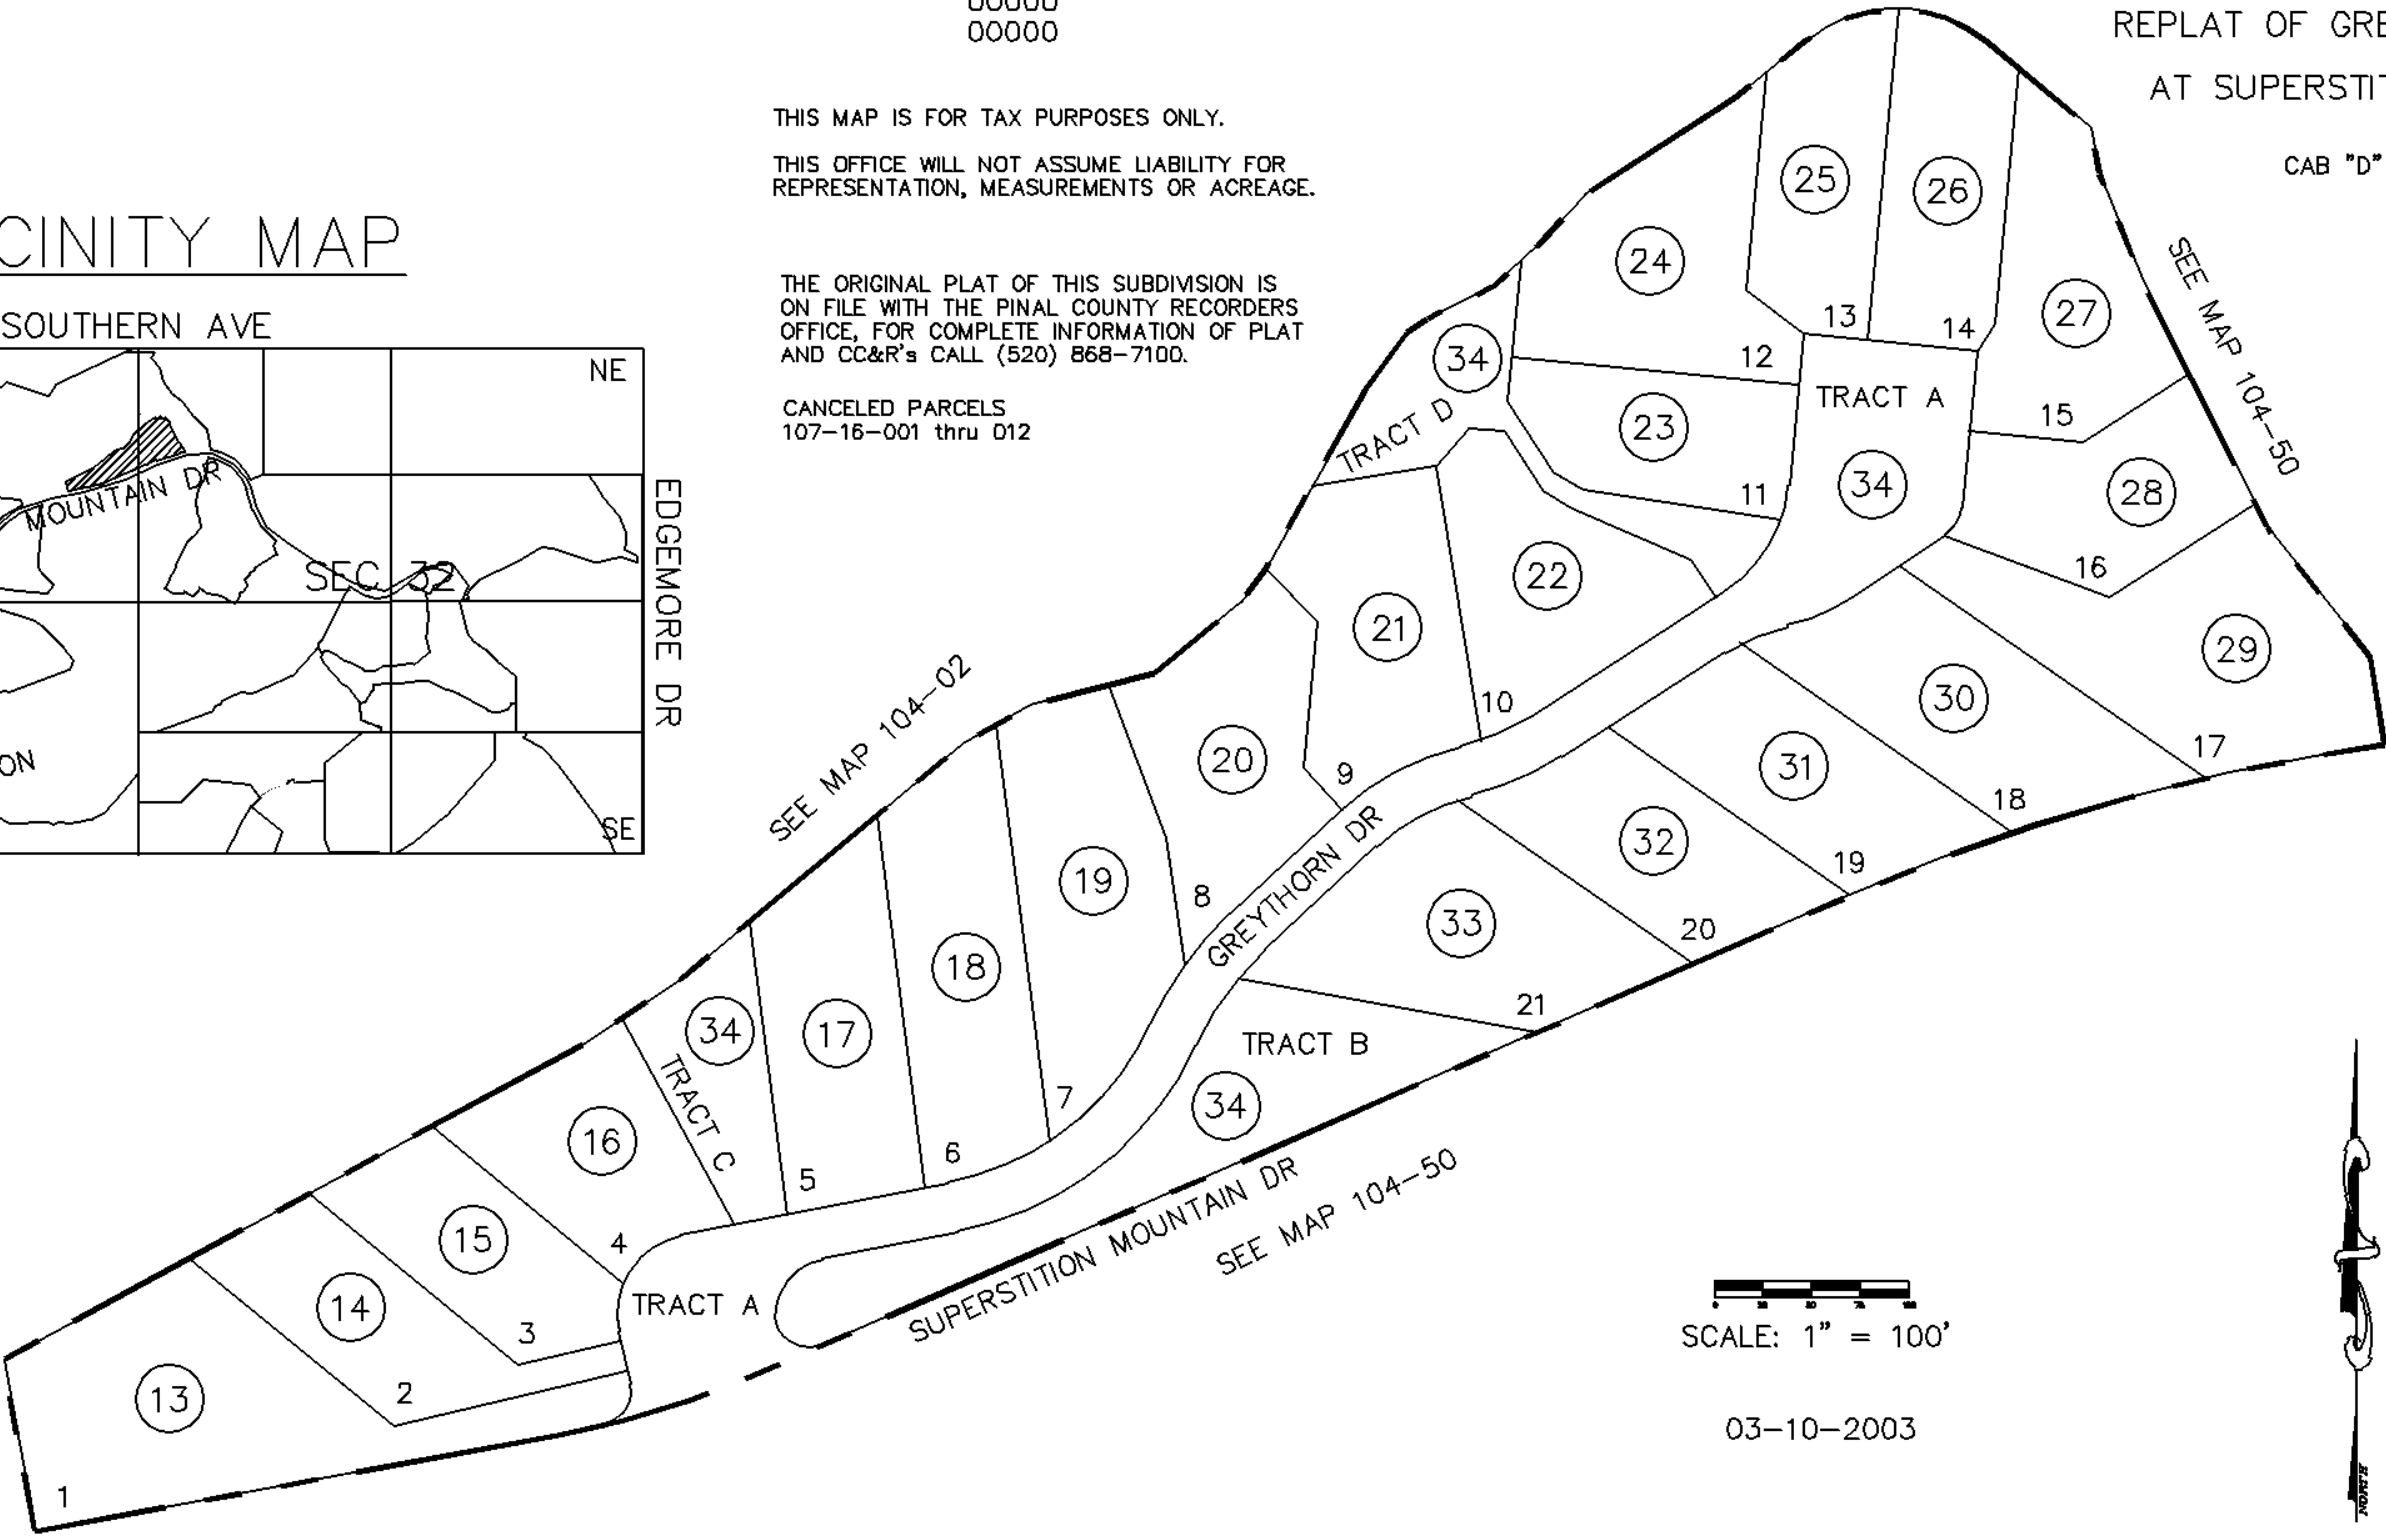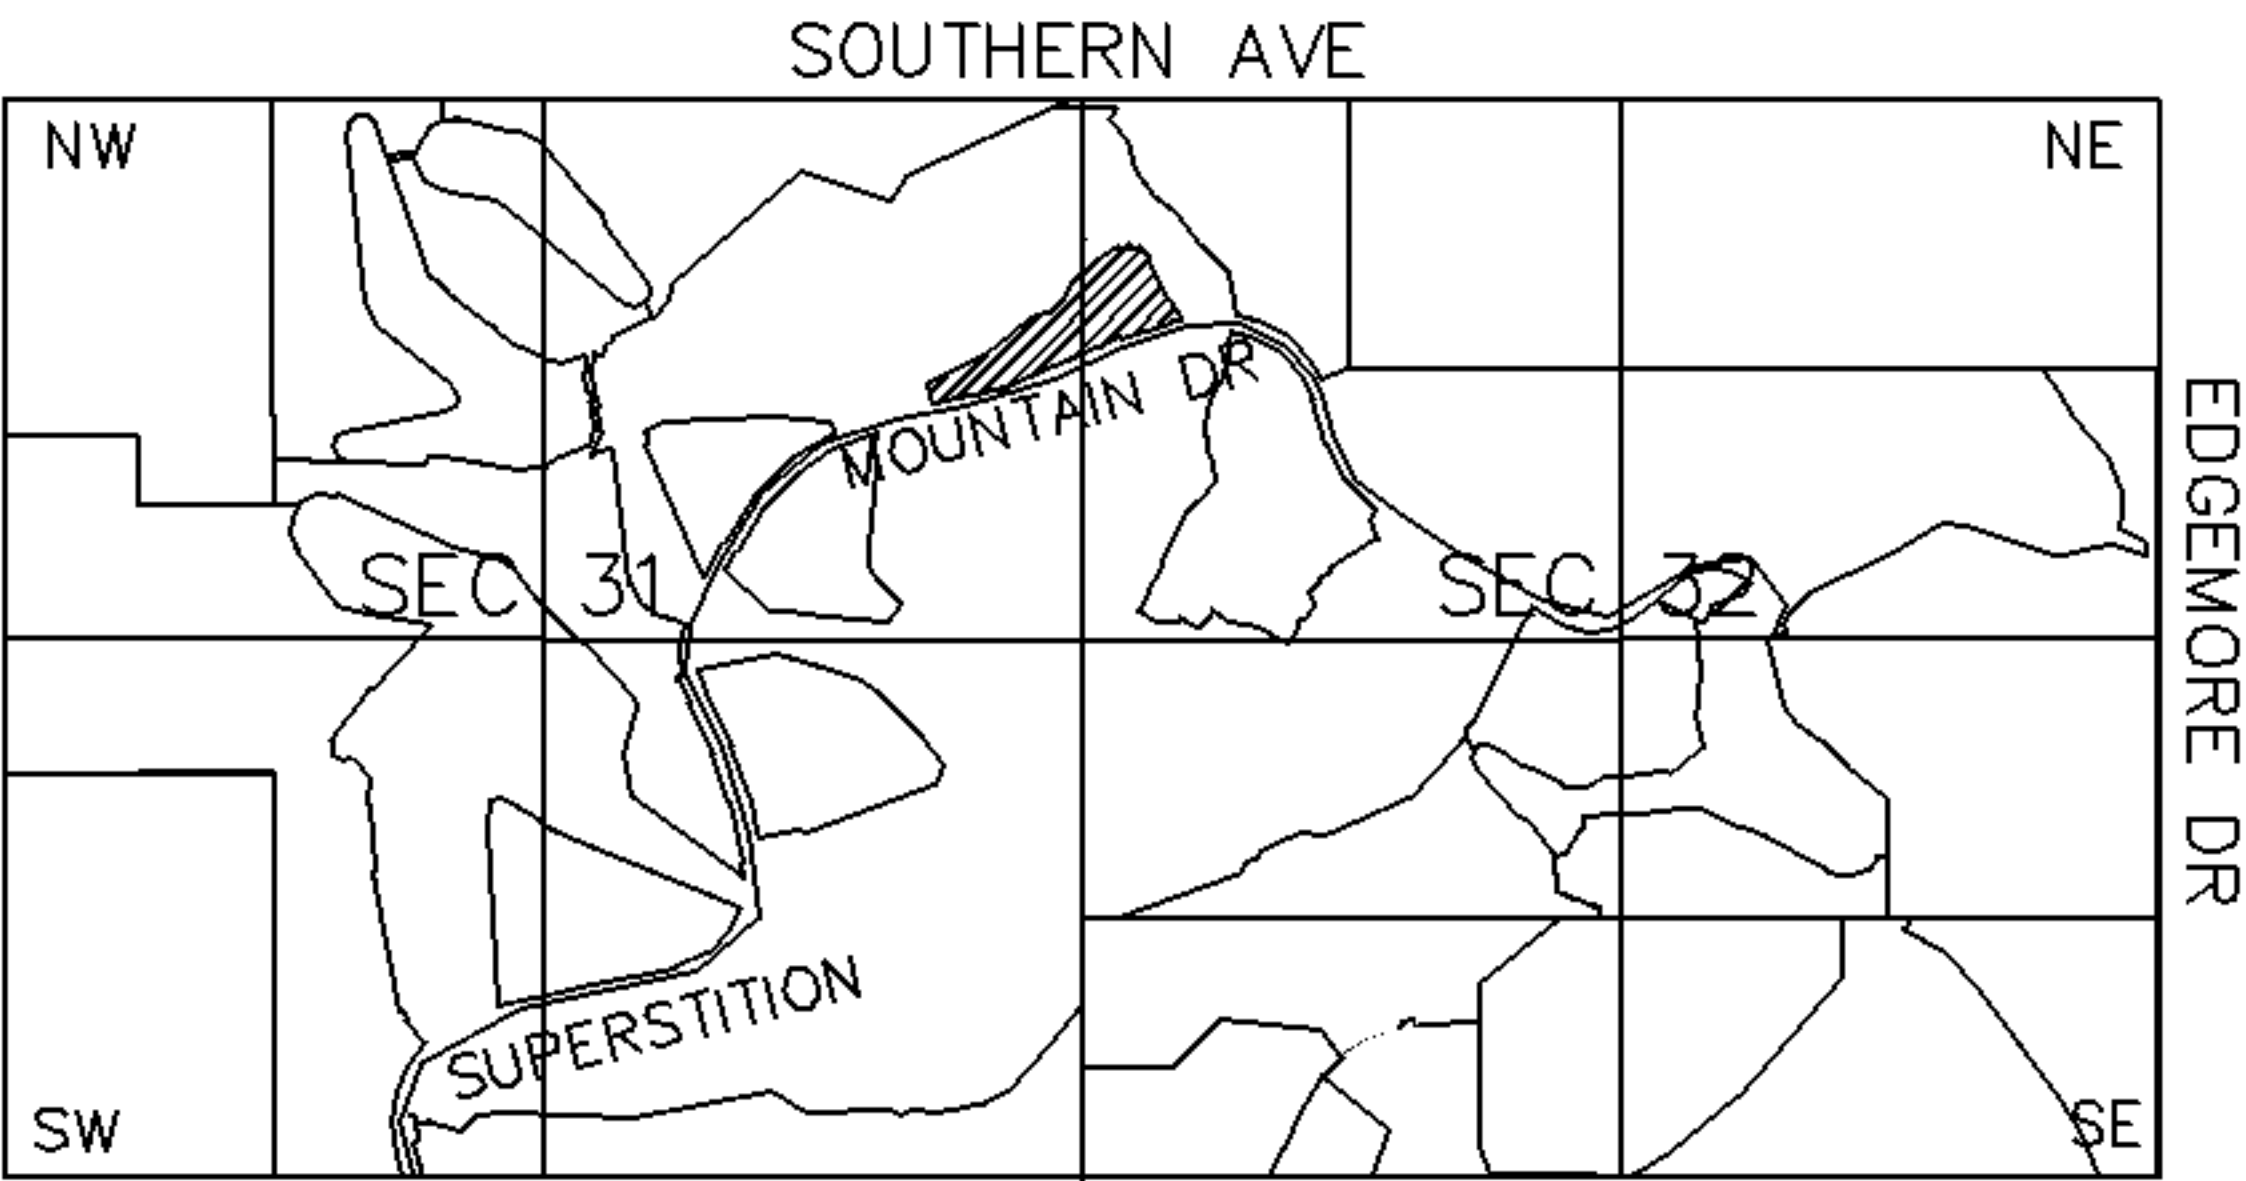

SCALE: 1" = 100'

03-10-2003

