


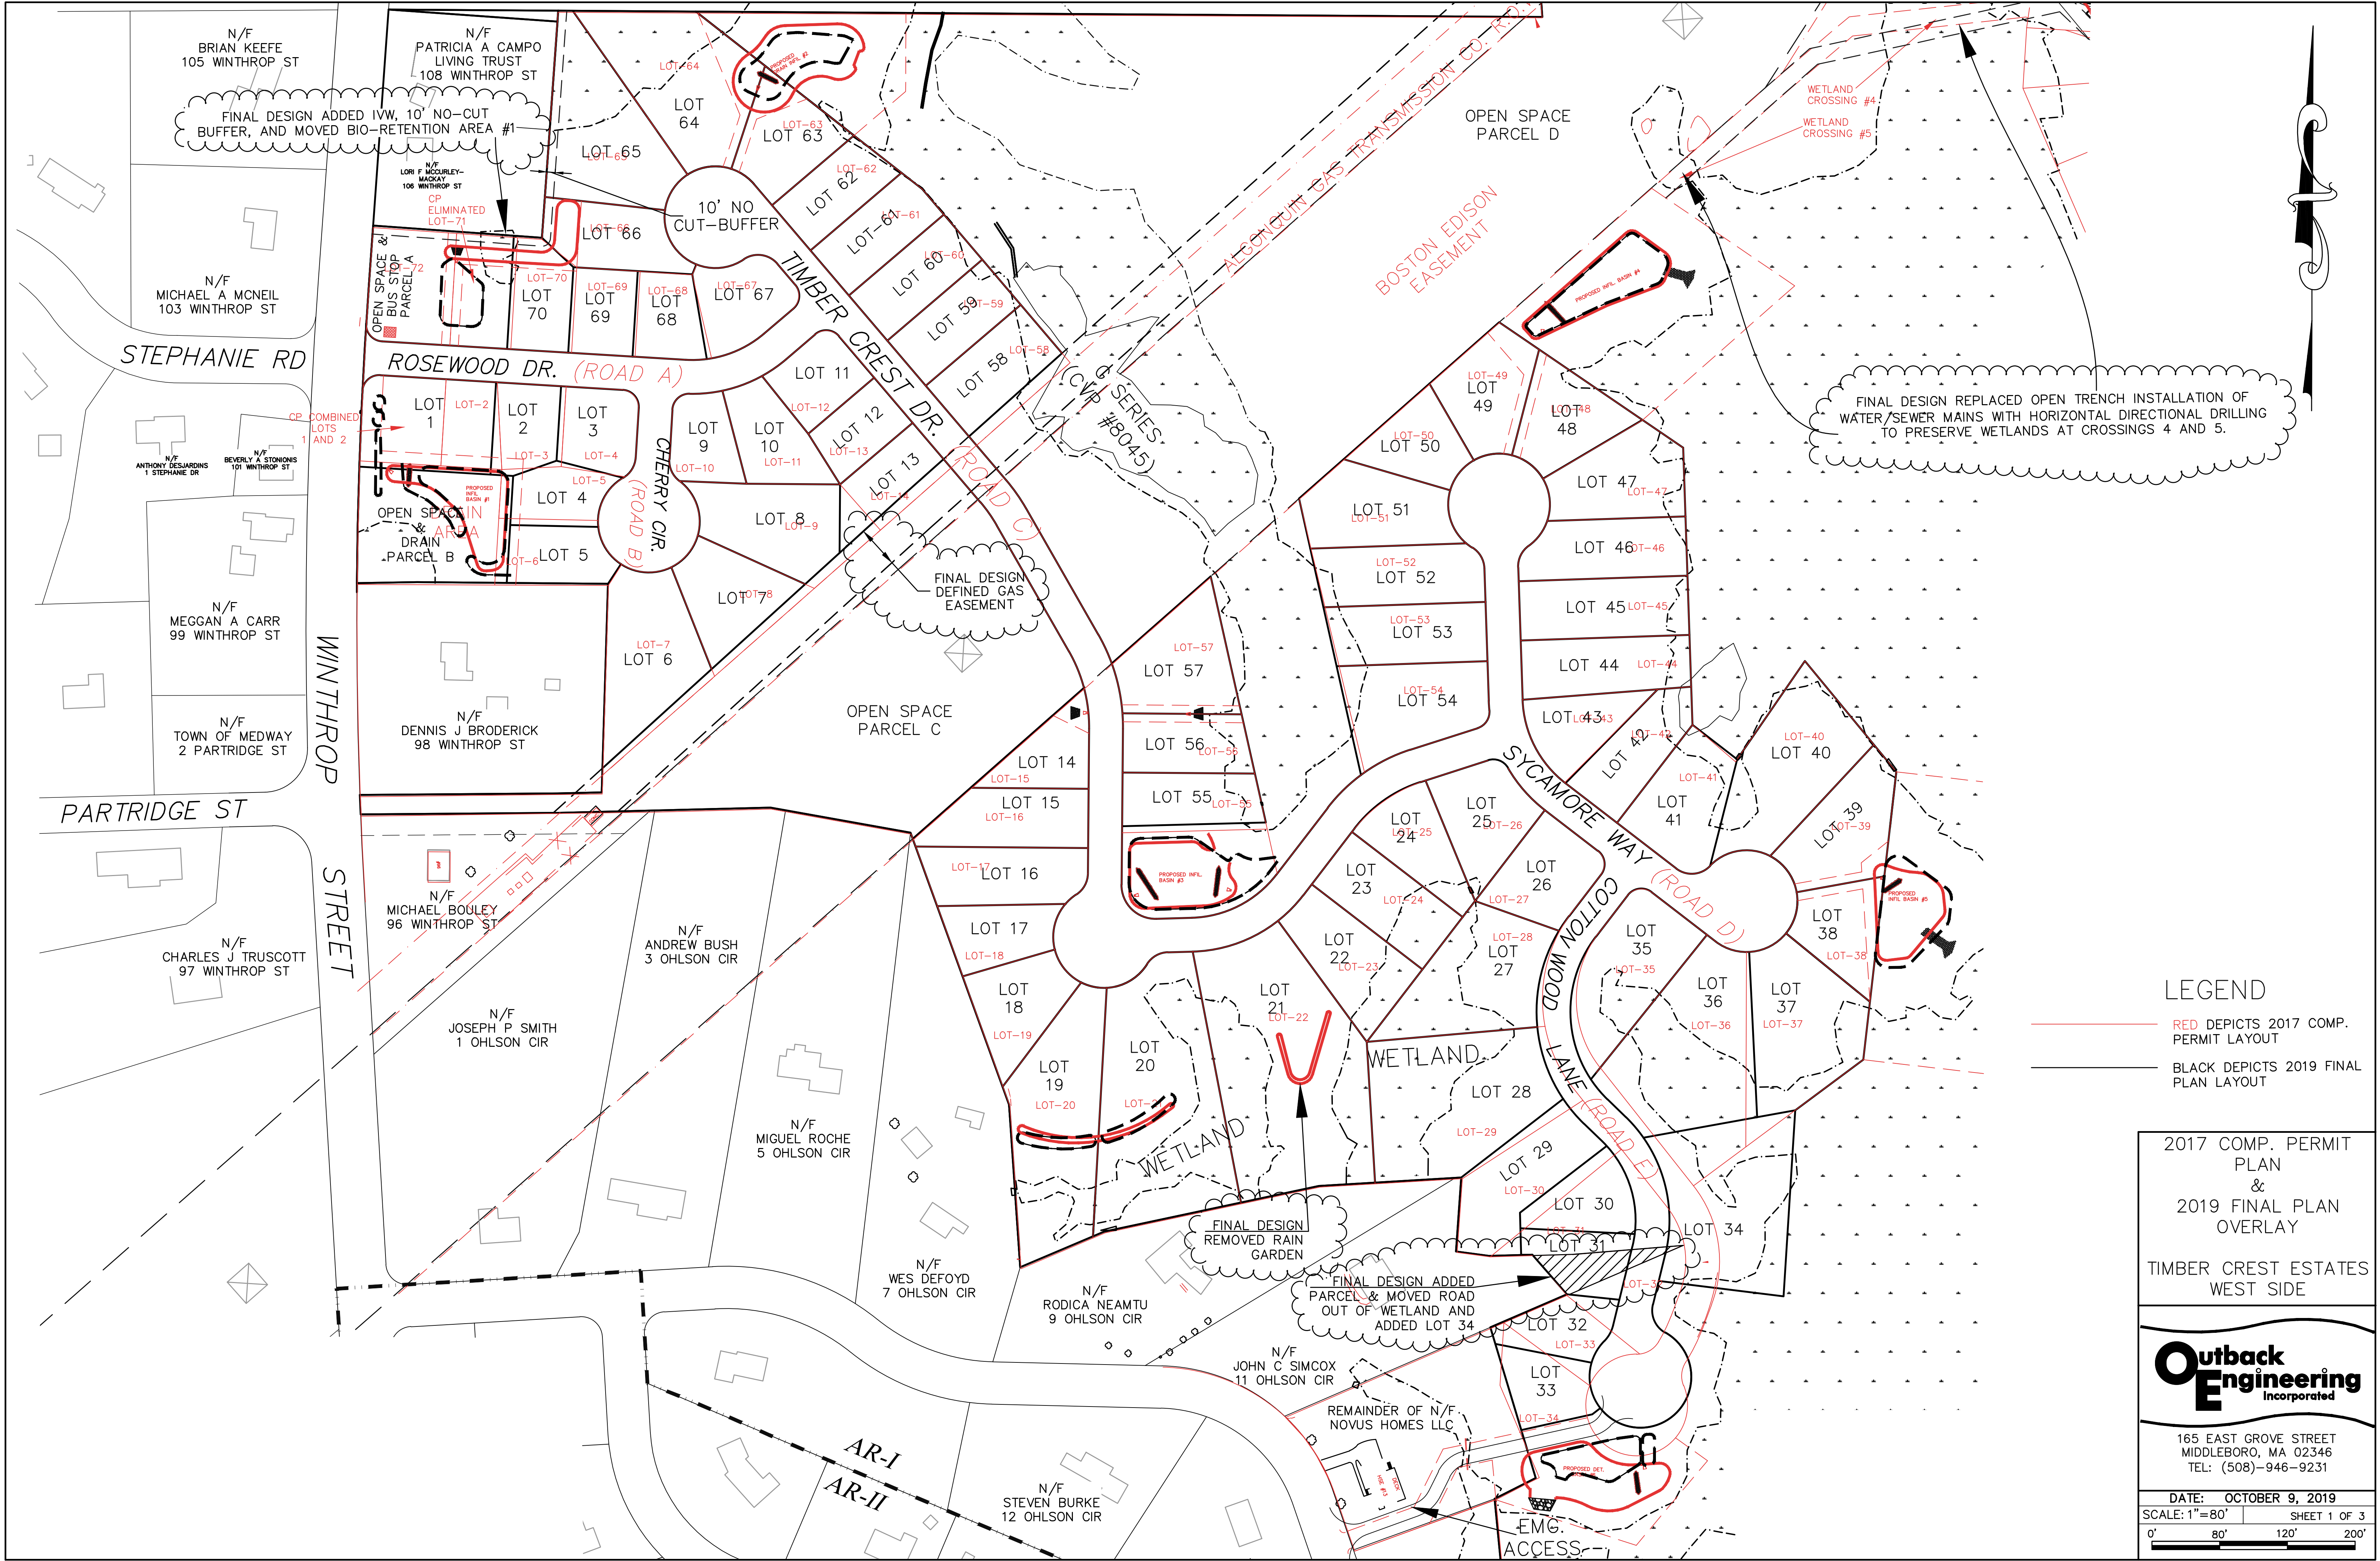


LEGEND

- RED DEPICTS 2017 COMP. PERMIT LAYOUT
- BLACK DEPICTS 2019 FINAL PLAN LAYOUT


2017 COMP. PERMIT PLAN & 2019 FINAL PLAN OVERLAY

TIMBER CREST ESTATES WEST SIDE

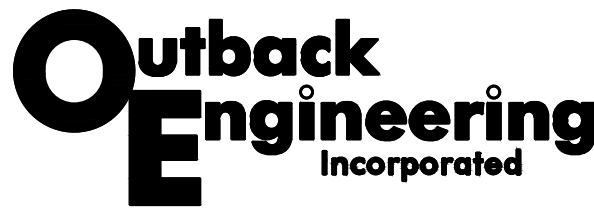


165 EAST GROVE STREET
MIDDLEBORO, MA 02346
TEL: (508)-946-9231

DATE: OCTOBER 9, 2019
SCALE: 1"=80' SHEET 1 OF 3
0' 80' 120' 200'

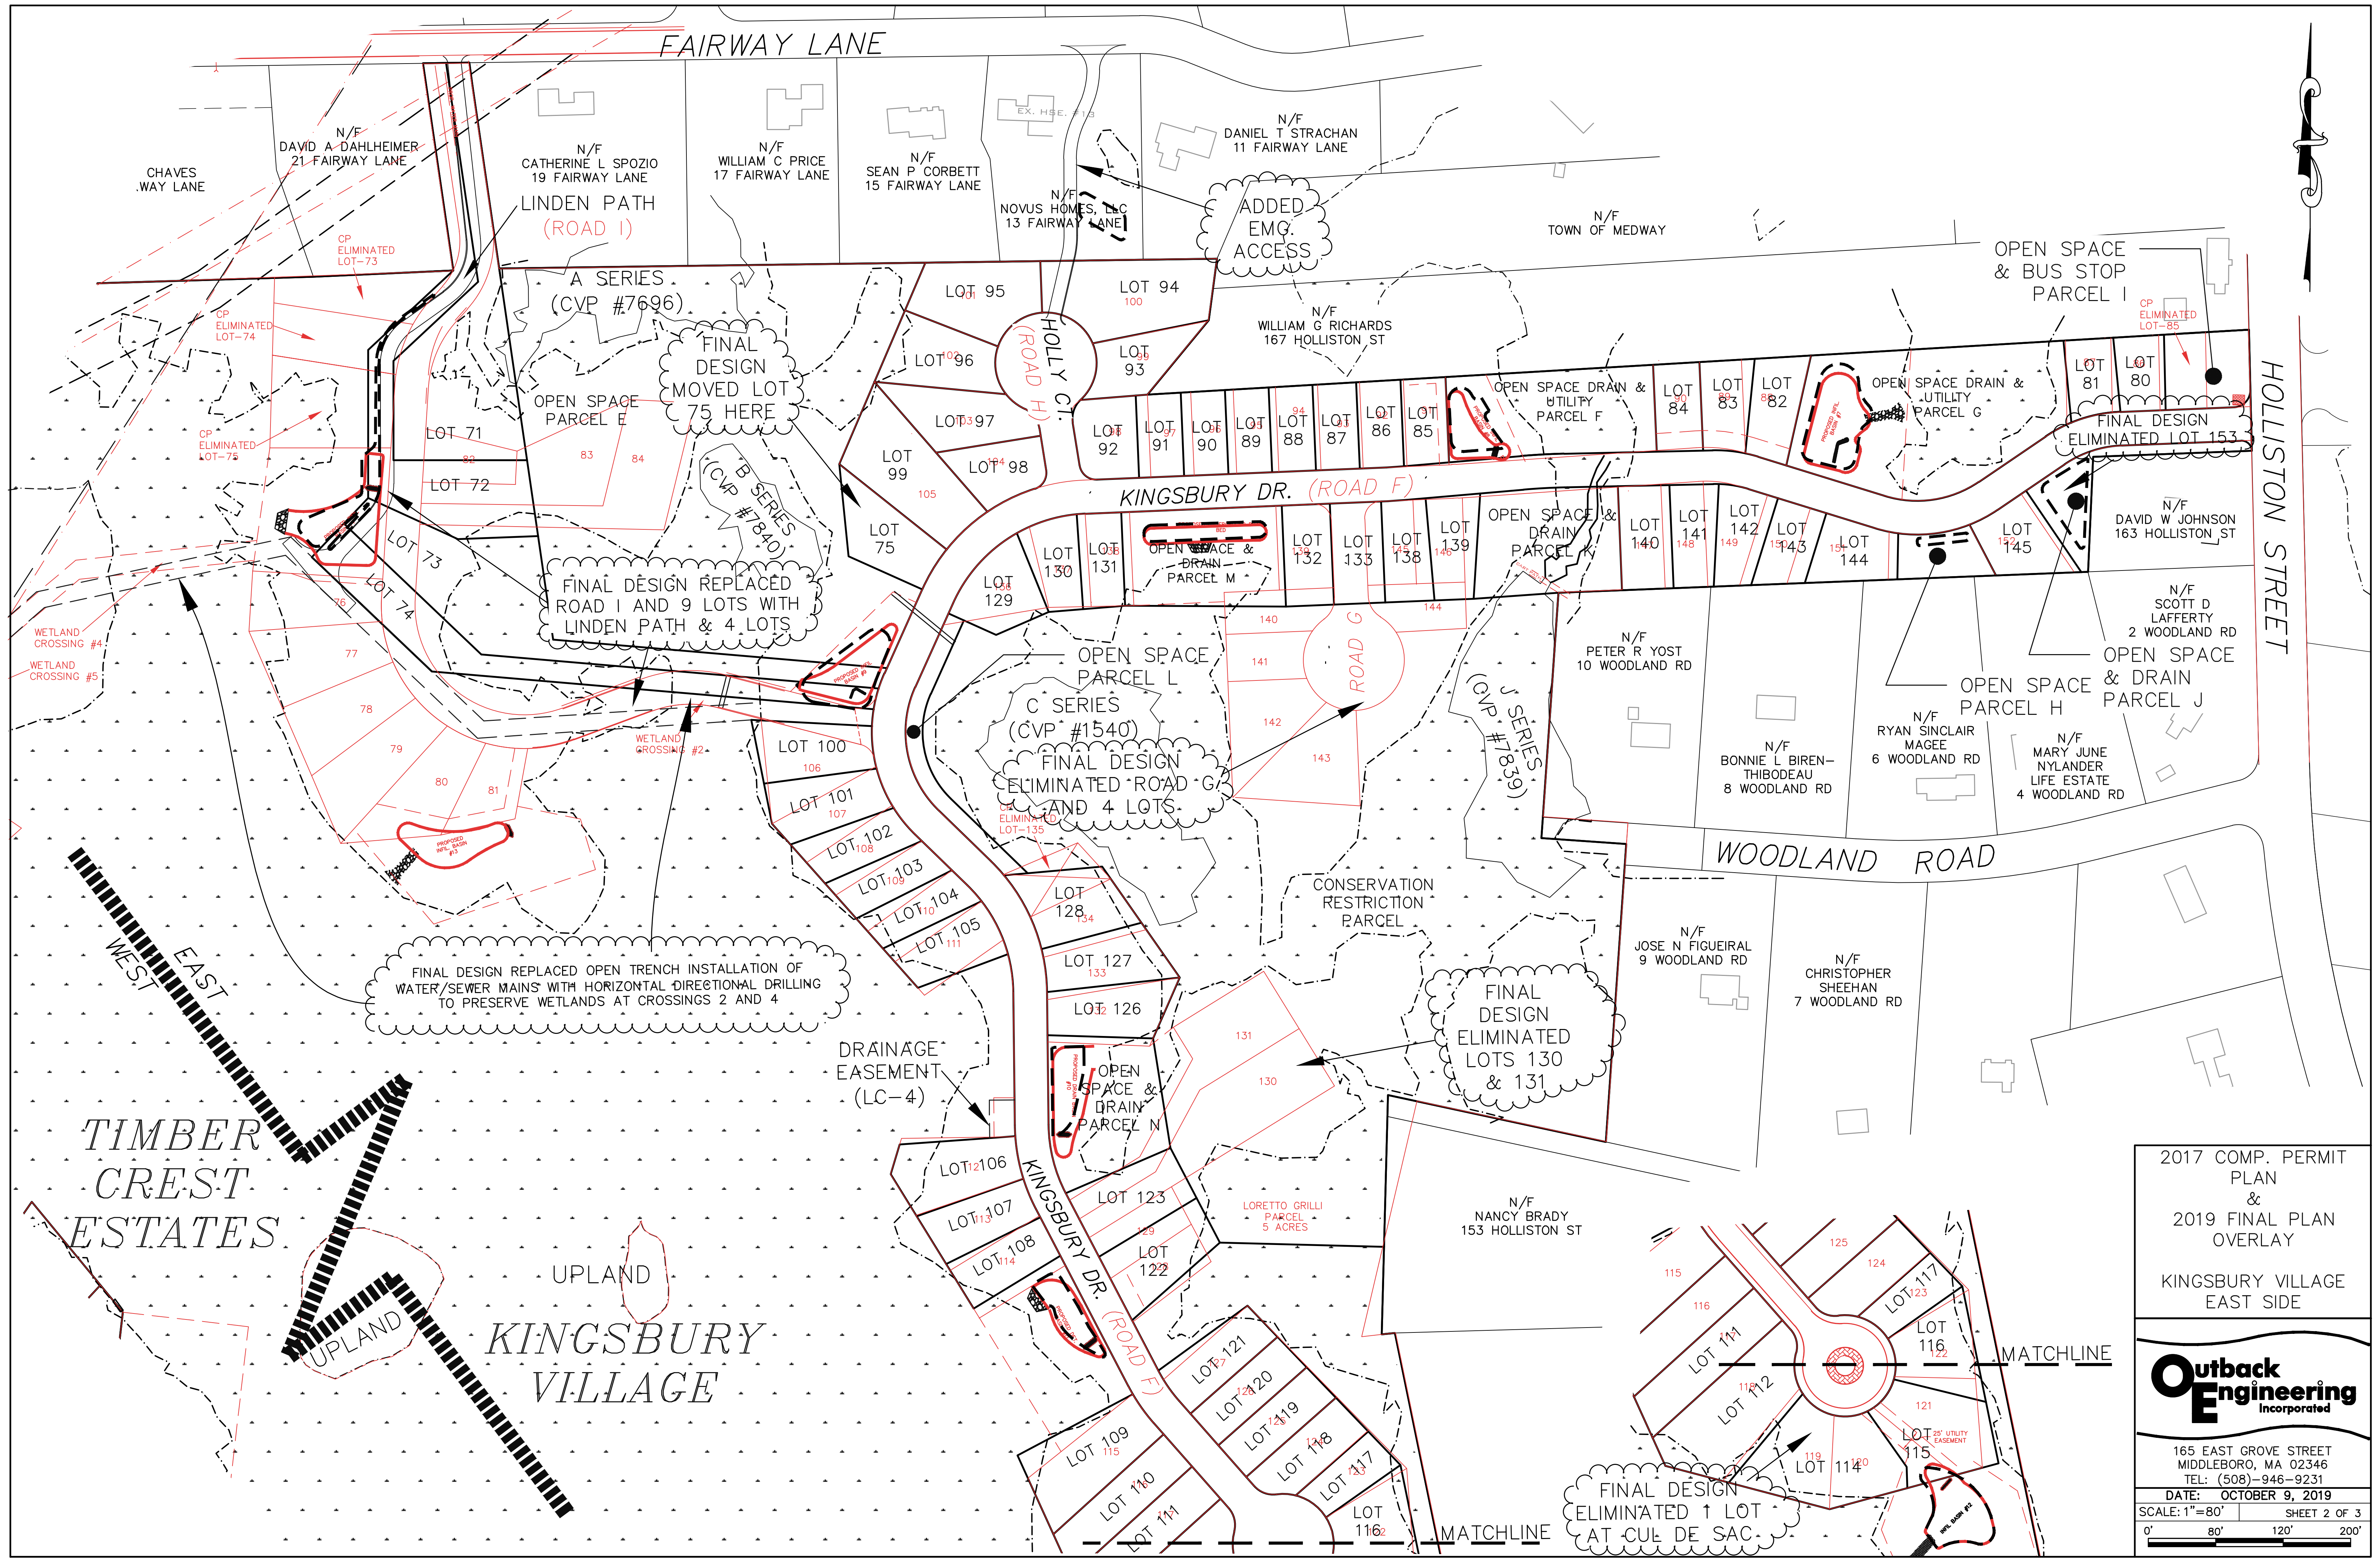

2017 COMP. PERMIT
PLAN
&
2019 FINAL PLAN
OVERLAY
KINGSBURY VILLAGE
EAST SIDE

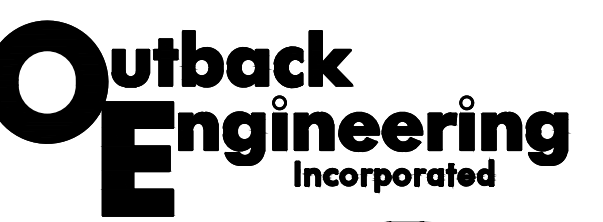


165 EAST GROVE STREET
MIDDLEBORO, MA 02346
TEL: (508)-946-9231

DATE: OCTOBER 9, 2019


SCALE: 1"=80' SHEET 2 OF 3

0' 80' 120' 200'

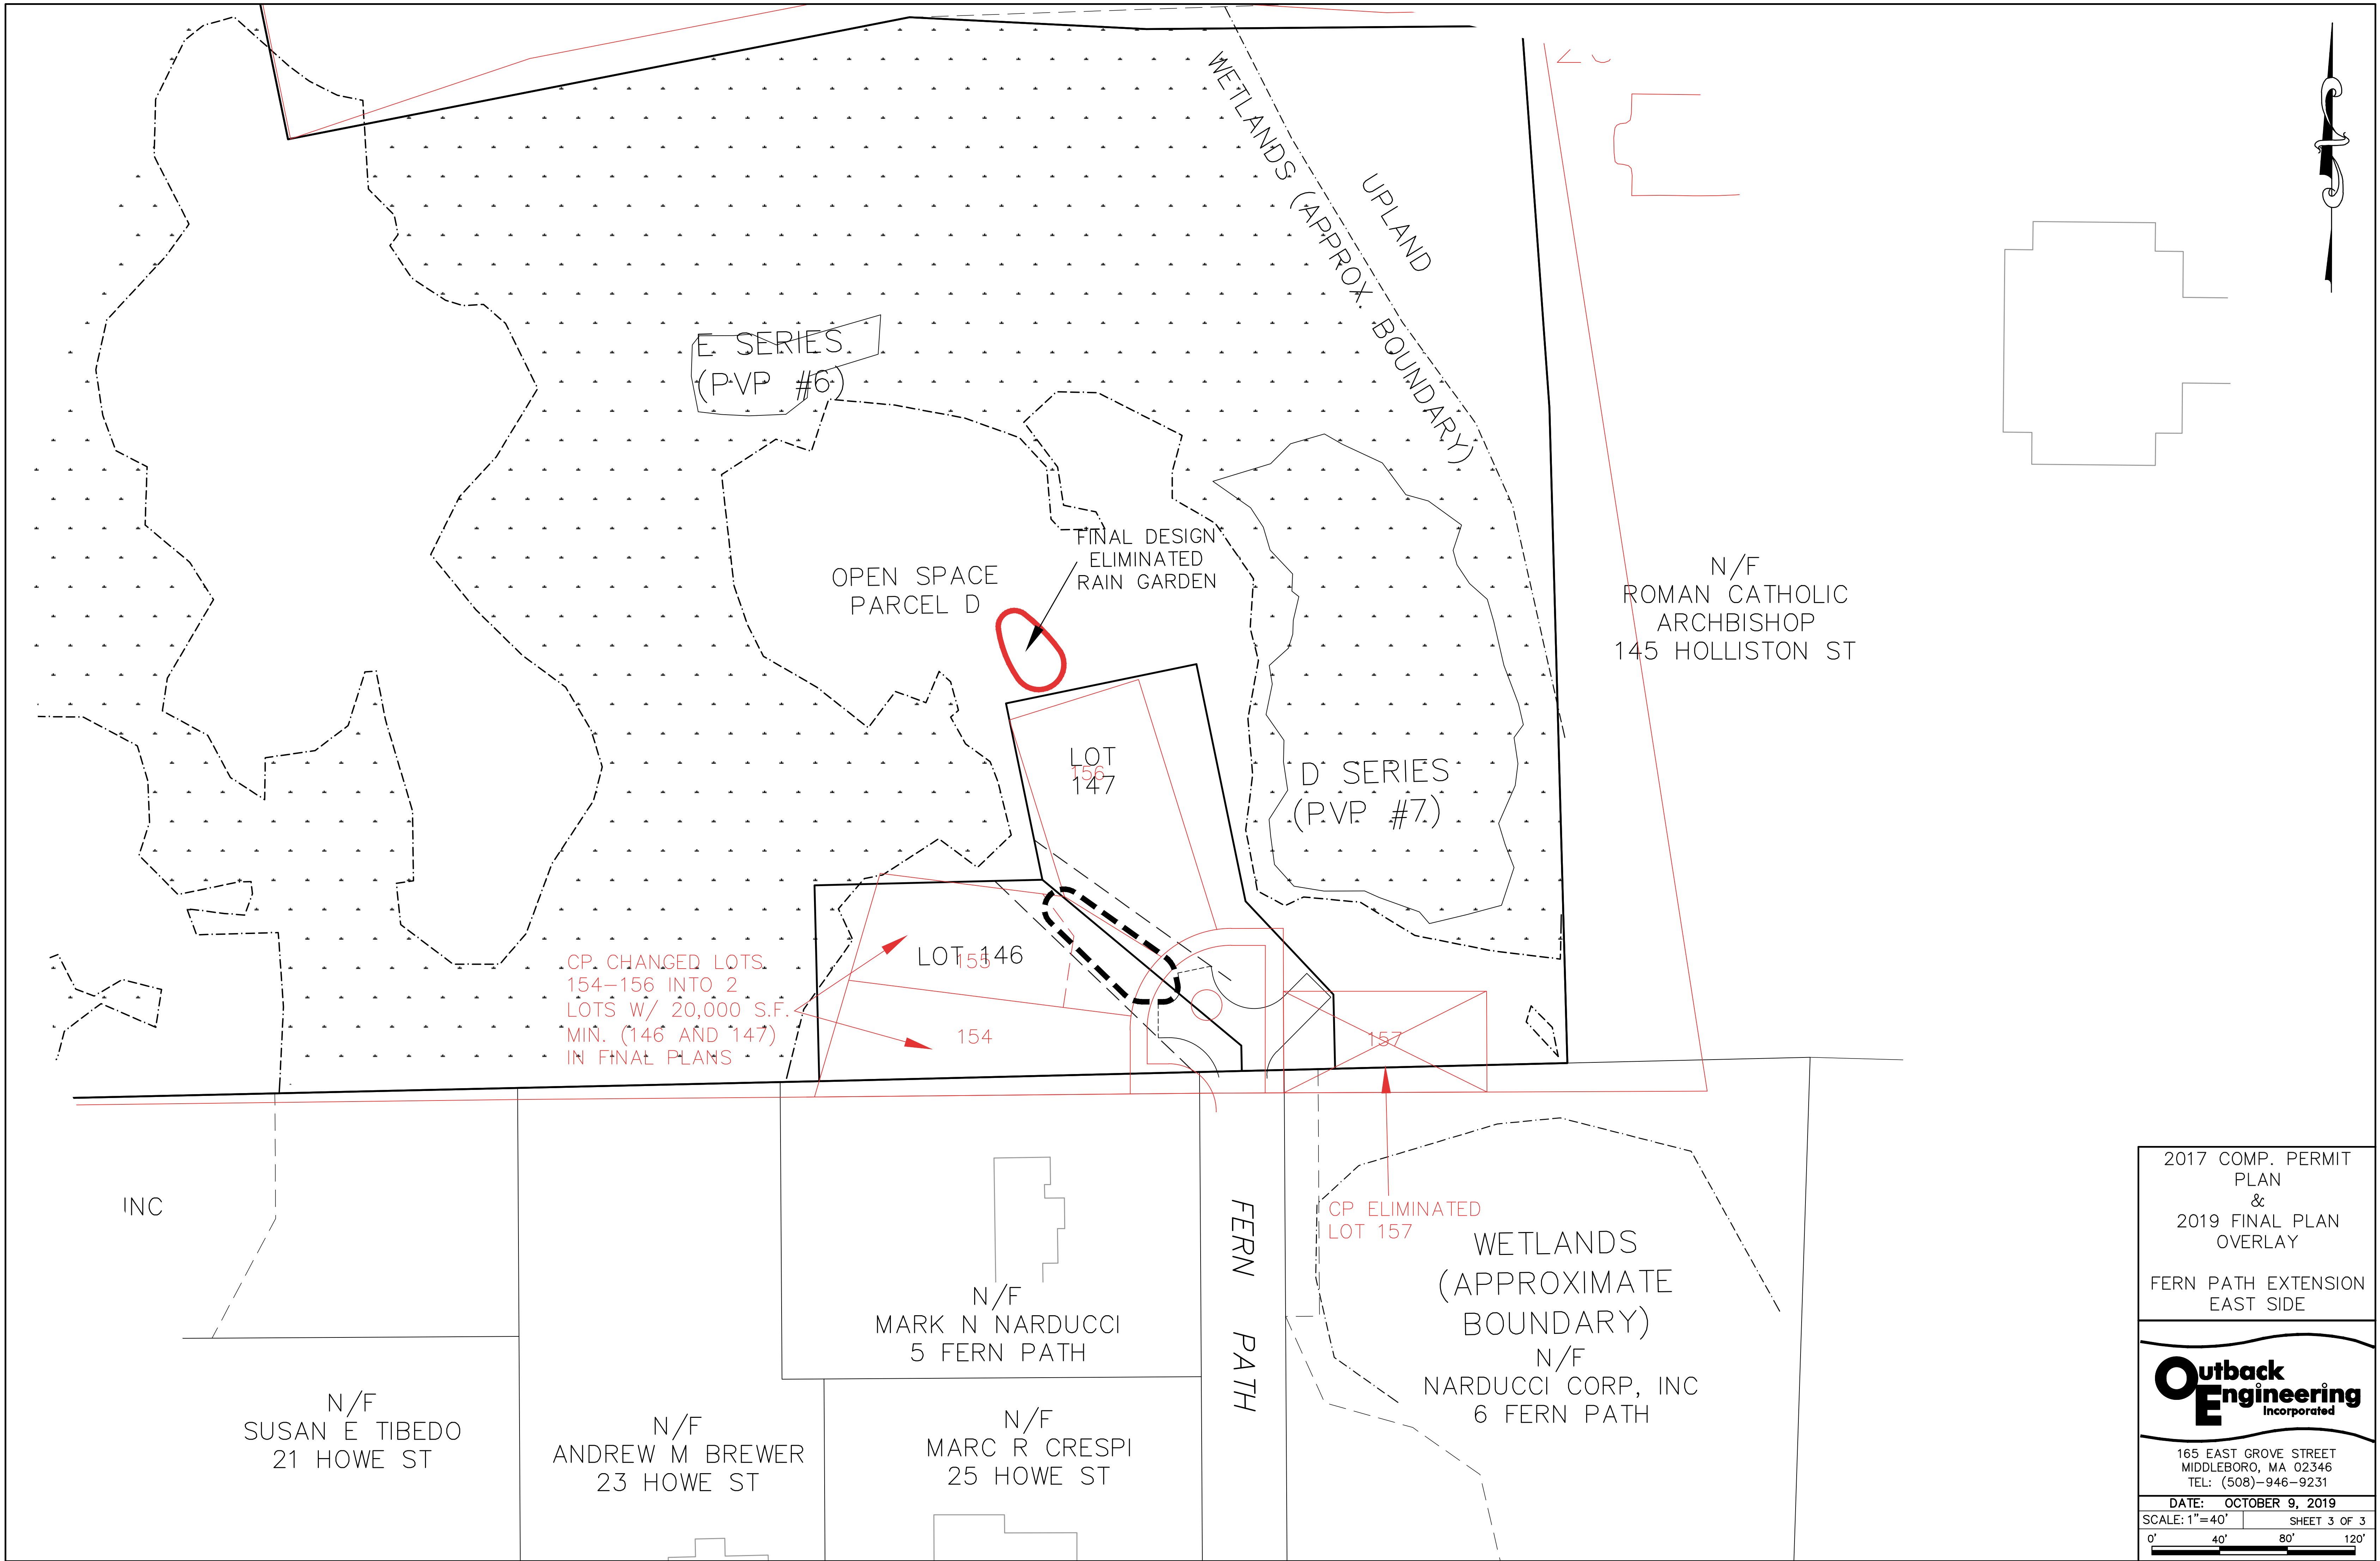

2017 COMP. PERMIT
PLAN
&
2019 FINAL PLAN
OVERLAY

FERN PATH EXTENSION
EAST SIDE

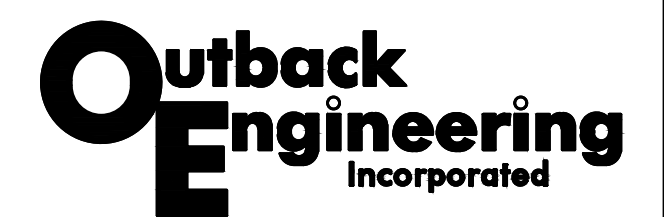

165 EAST GROVE STREET
MIDDLEBORO, MA 02346
TEL: (508)-946-9231

DATE: OCTOBER 9, 2019

SCALE: 1"=40'

SHEET 3 OF 3

0' 40' 80' 120'