


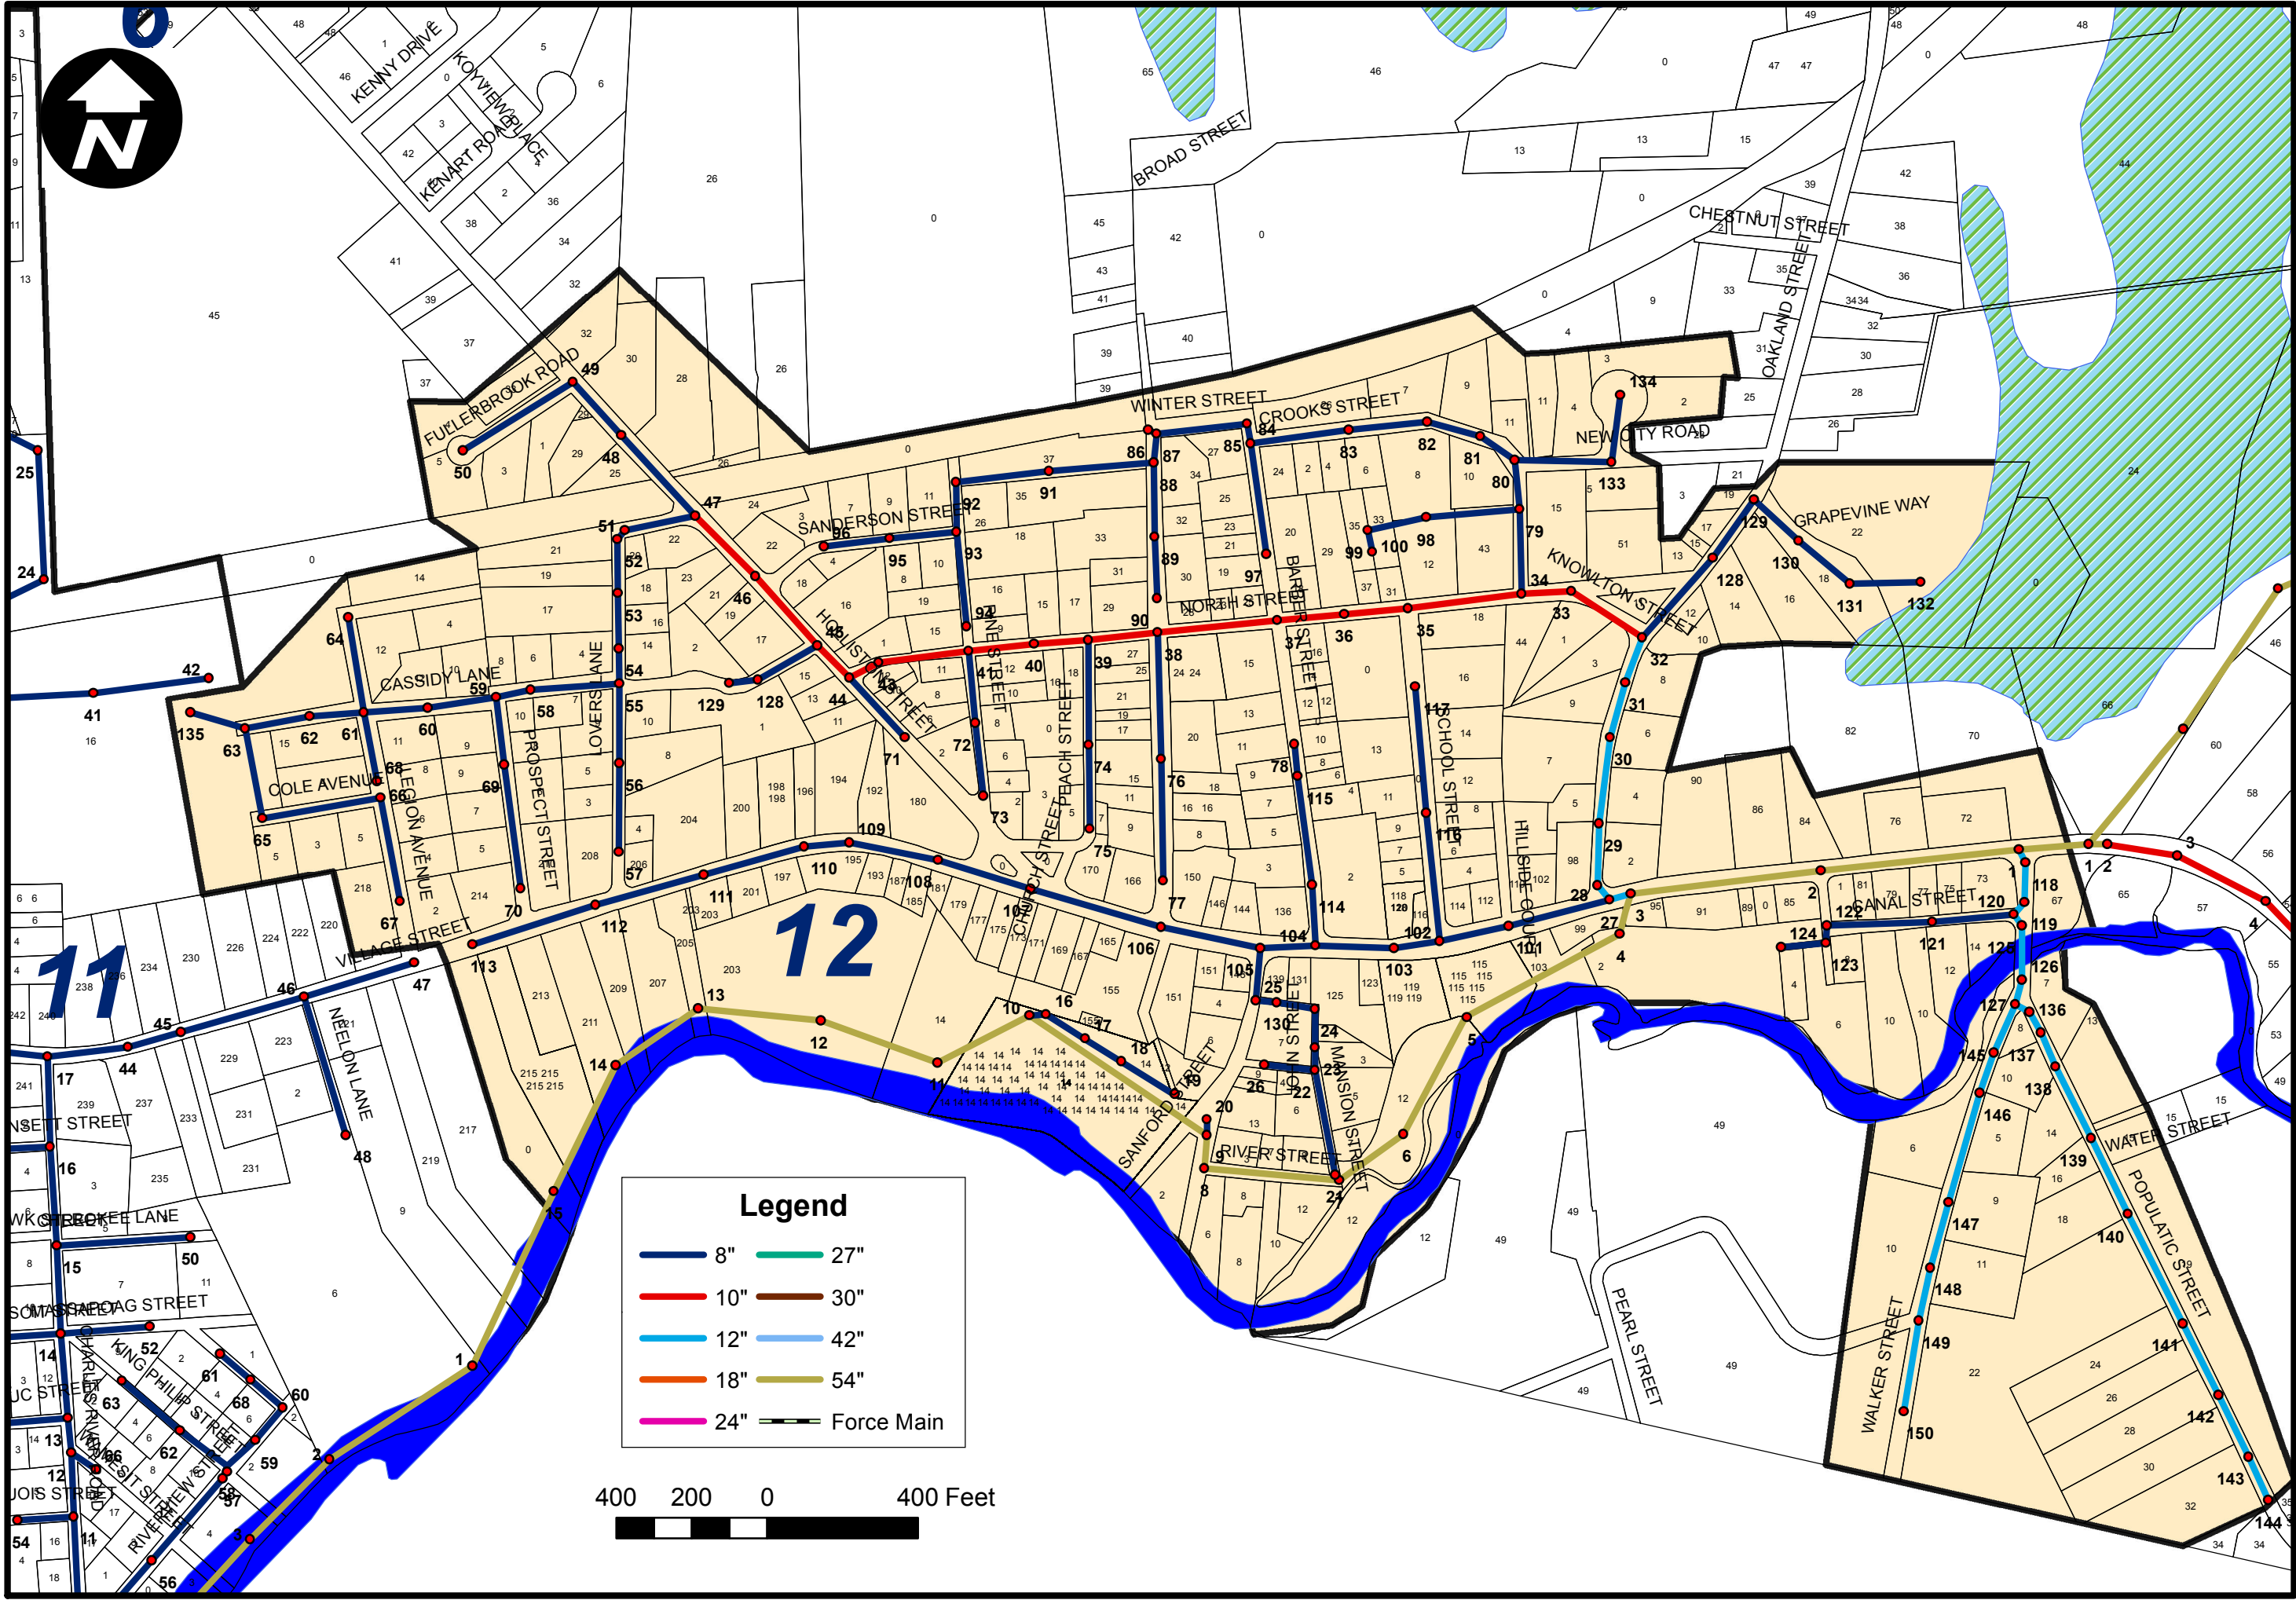

Town of Medway, Massachusetts

Sewer Subsystem 12

DRAFT

Haley and Ward, Inc.

25 FOX ROAD
WALTHAM, MASSACHUSETTS 02451-1066
PHONE: (781)-890-3980
FAX: (781)-890-1491
www.haleyward.com

SHEET NO.:	12	BY	
CONTRACT NO.:	X	DATE	
SCALE:	1" = 400'	REVIS	
DATE DRAWN:	April 2011	BY	
DRAWN BY:	BDM		
FILE NO.:	j:\medway\112\GIS		

DWG.

12