

MEDWAY GRID BATTERY ENERGY STORAGE SYSTEM


MEDWAY, MA
AUGUST 2024

LANGAN




MEDWAY GRID BATTERY ENERGY STORAGE SYSTEM

PLAN

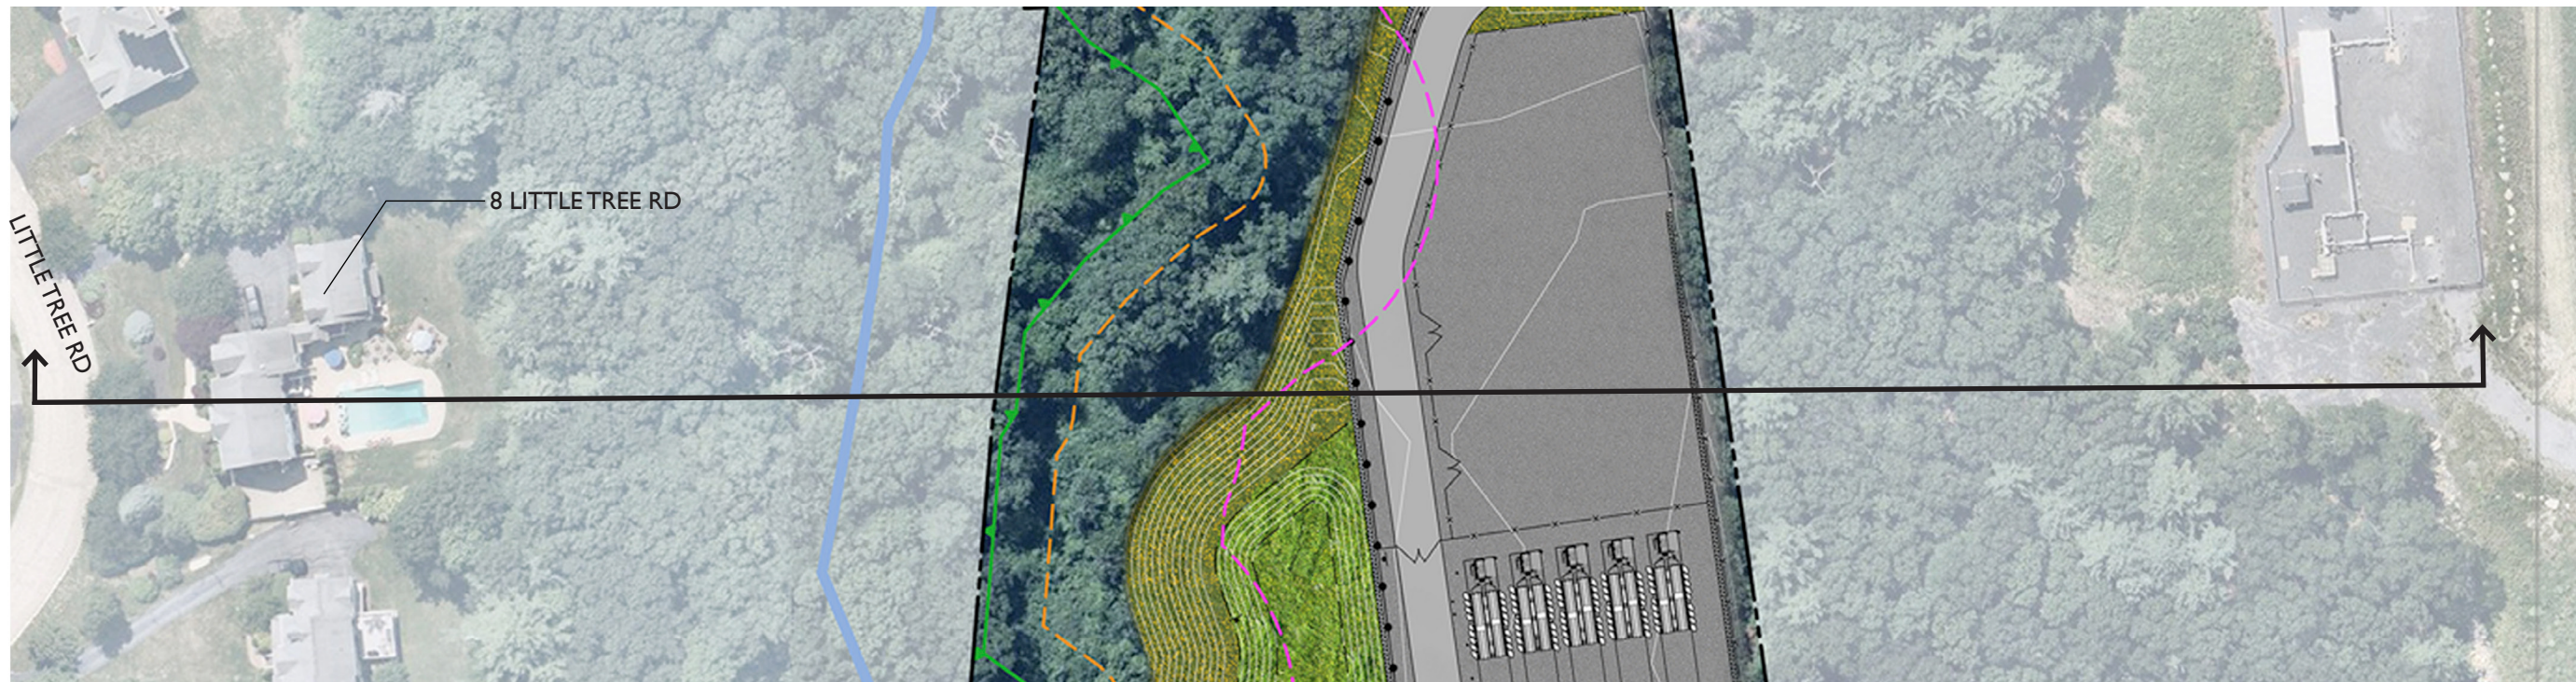

SECTION A-A

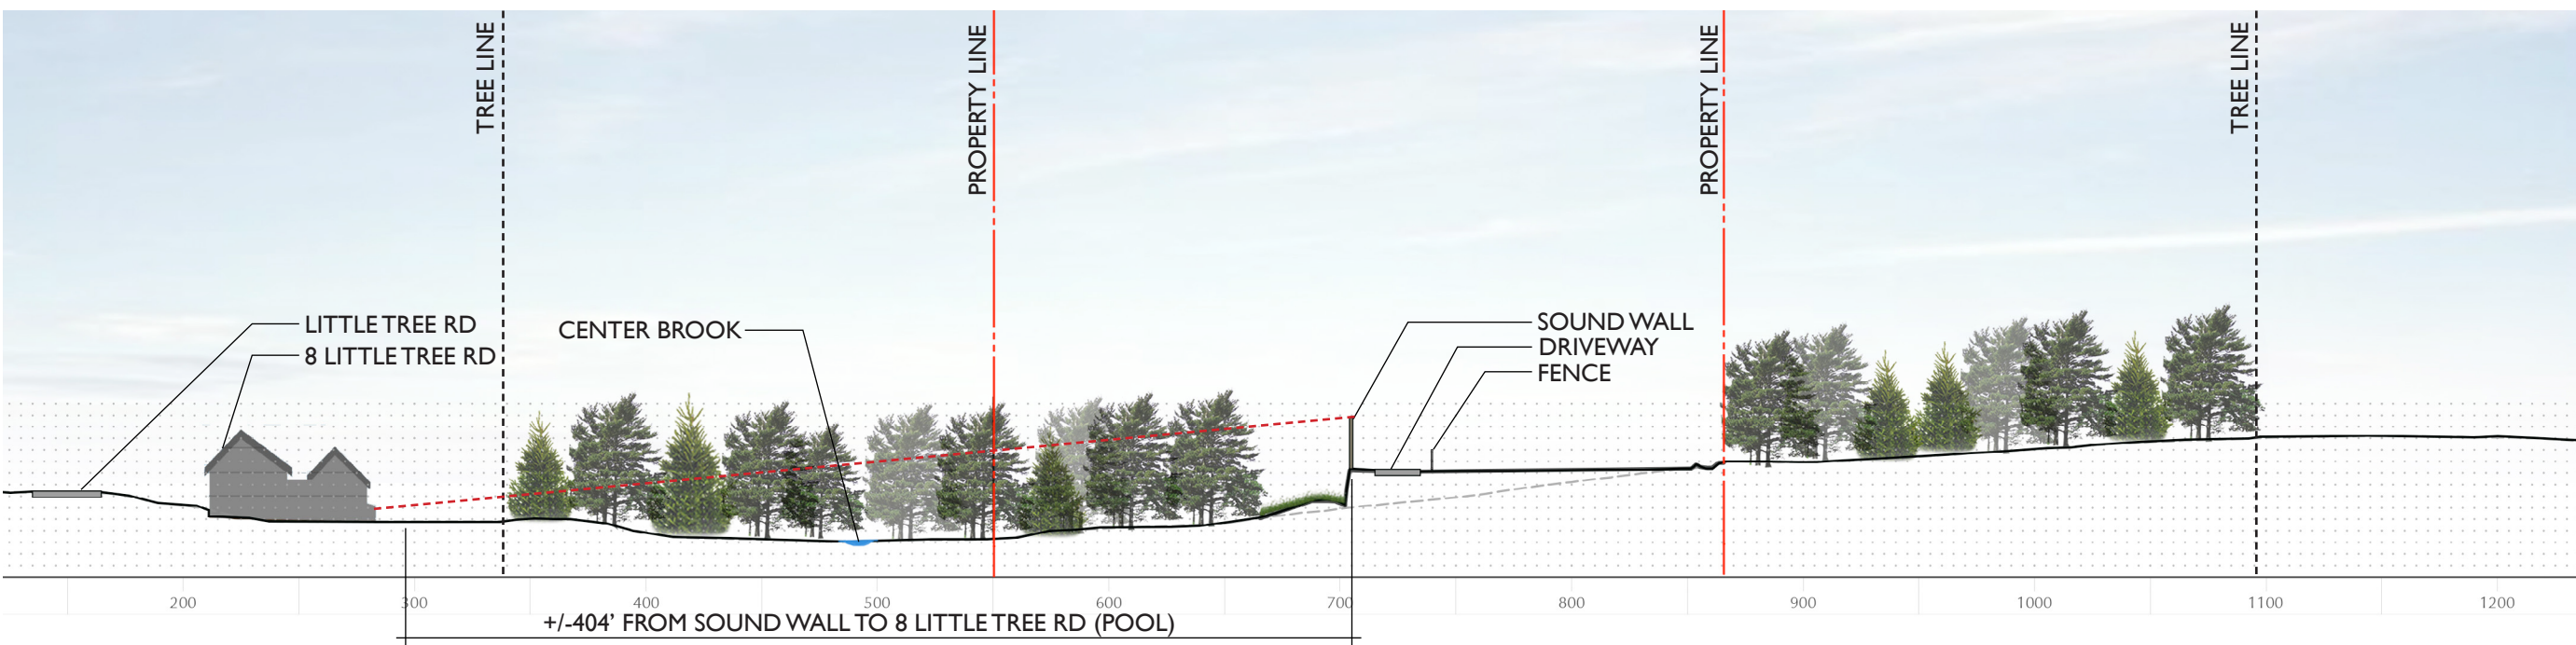


MEDWAY GRID BATTERY ENERGY STORAGE SYSTEM


MEDWAY, MA
AUGUST 2024

LANGAN

PLAN

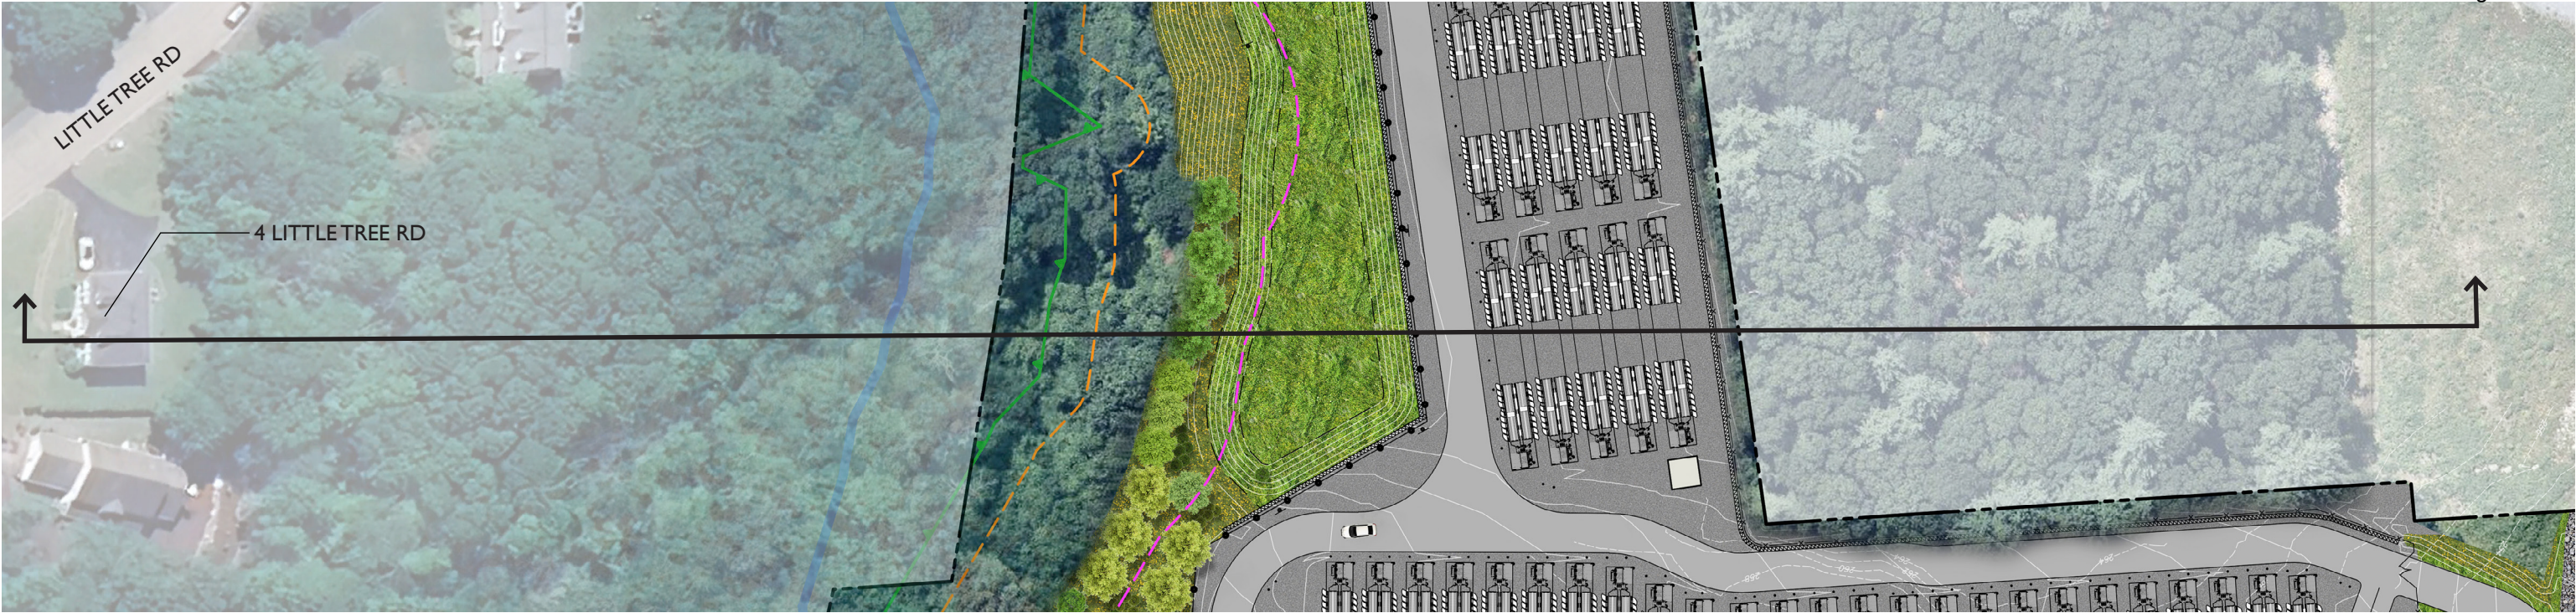


SECTION B-B

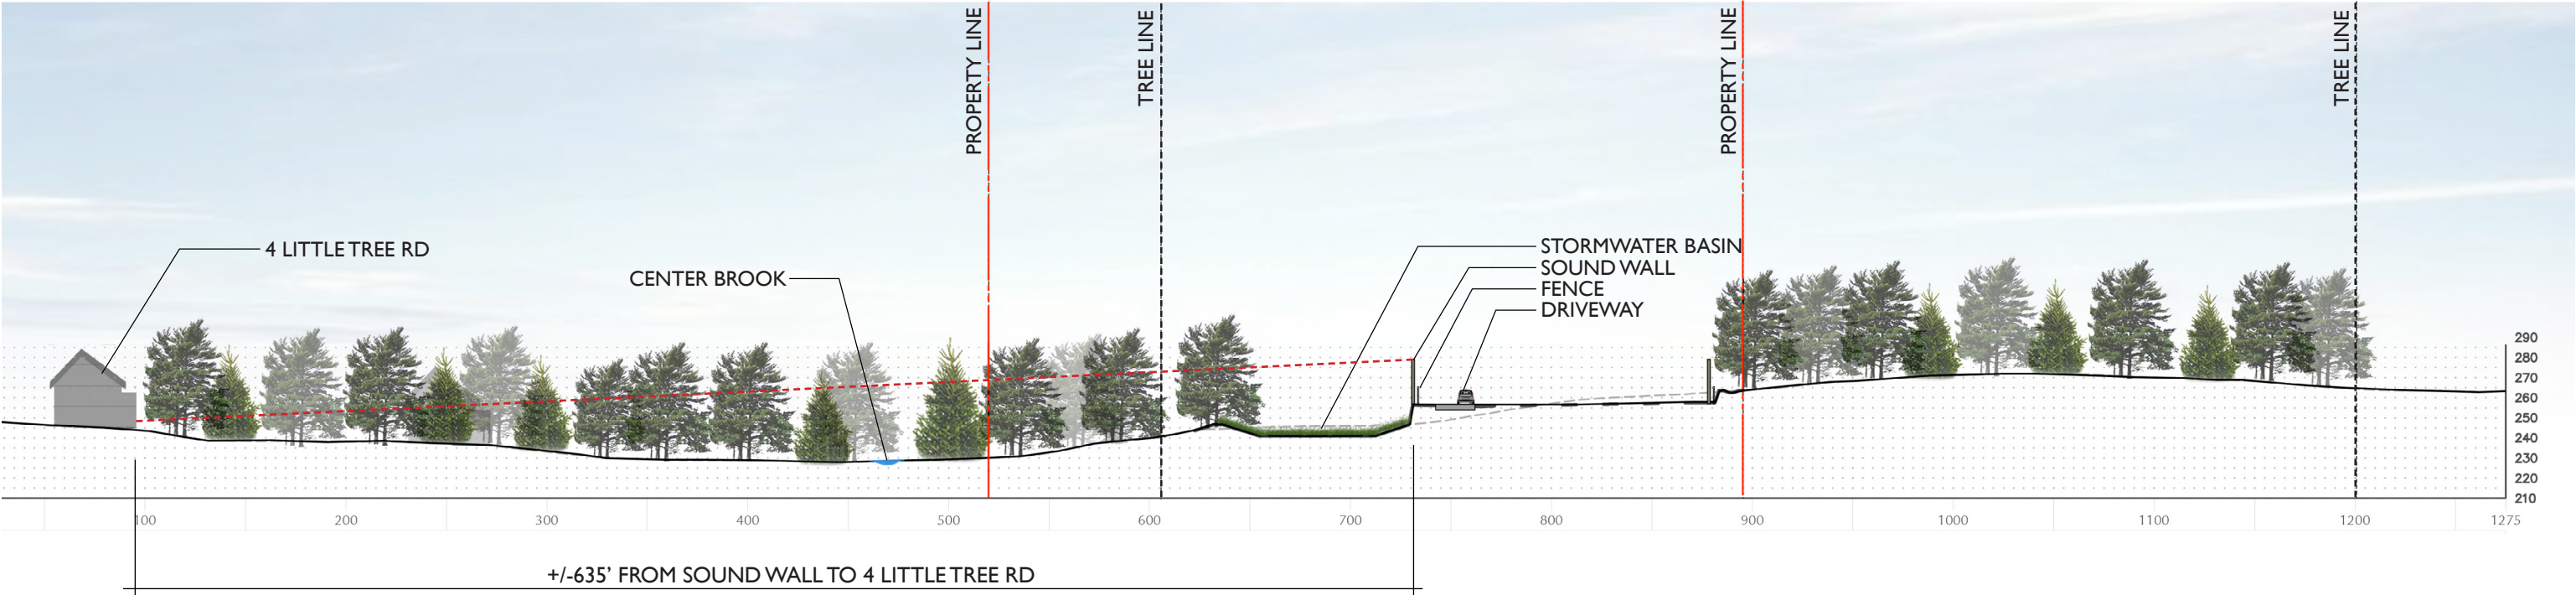

MEDWAY GRID BATTERY ENERGY STORAGE SYSTEM

MEDWAY, MA
AUGUST 2024

LANGAN

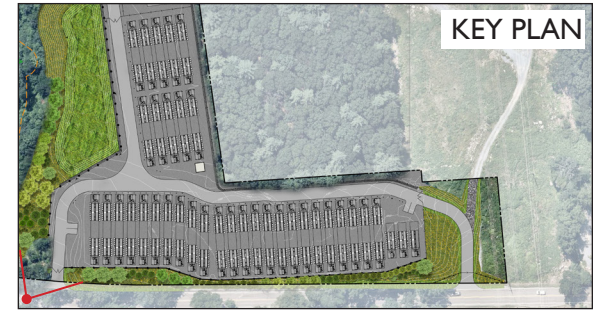

VIEW I (EXISTING)



MEDWAY GRID BATTERY ENERGY STORAGE SYSTEM

MEDWAY, MA
AUGUST 2024

LANGAN