



LOT CALCULATION ASSUMPTIONS:
CENTER OF EACH GRID SECTION USED TO APPROXIMATE EXISTING AND PROPOSED GRADE.

TOTAL LOT:
CUT/FILL: FILL = 1,380± CY

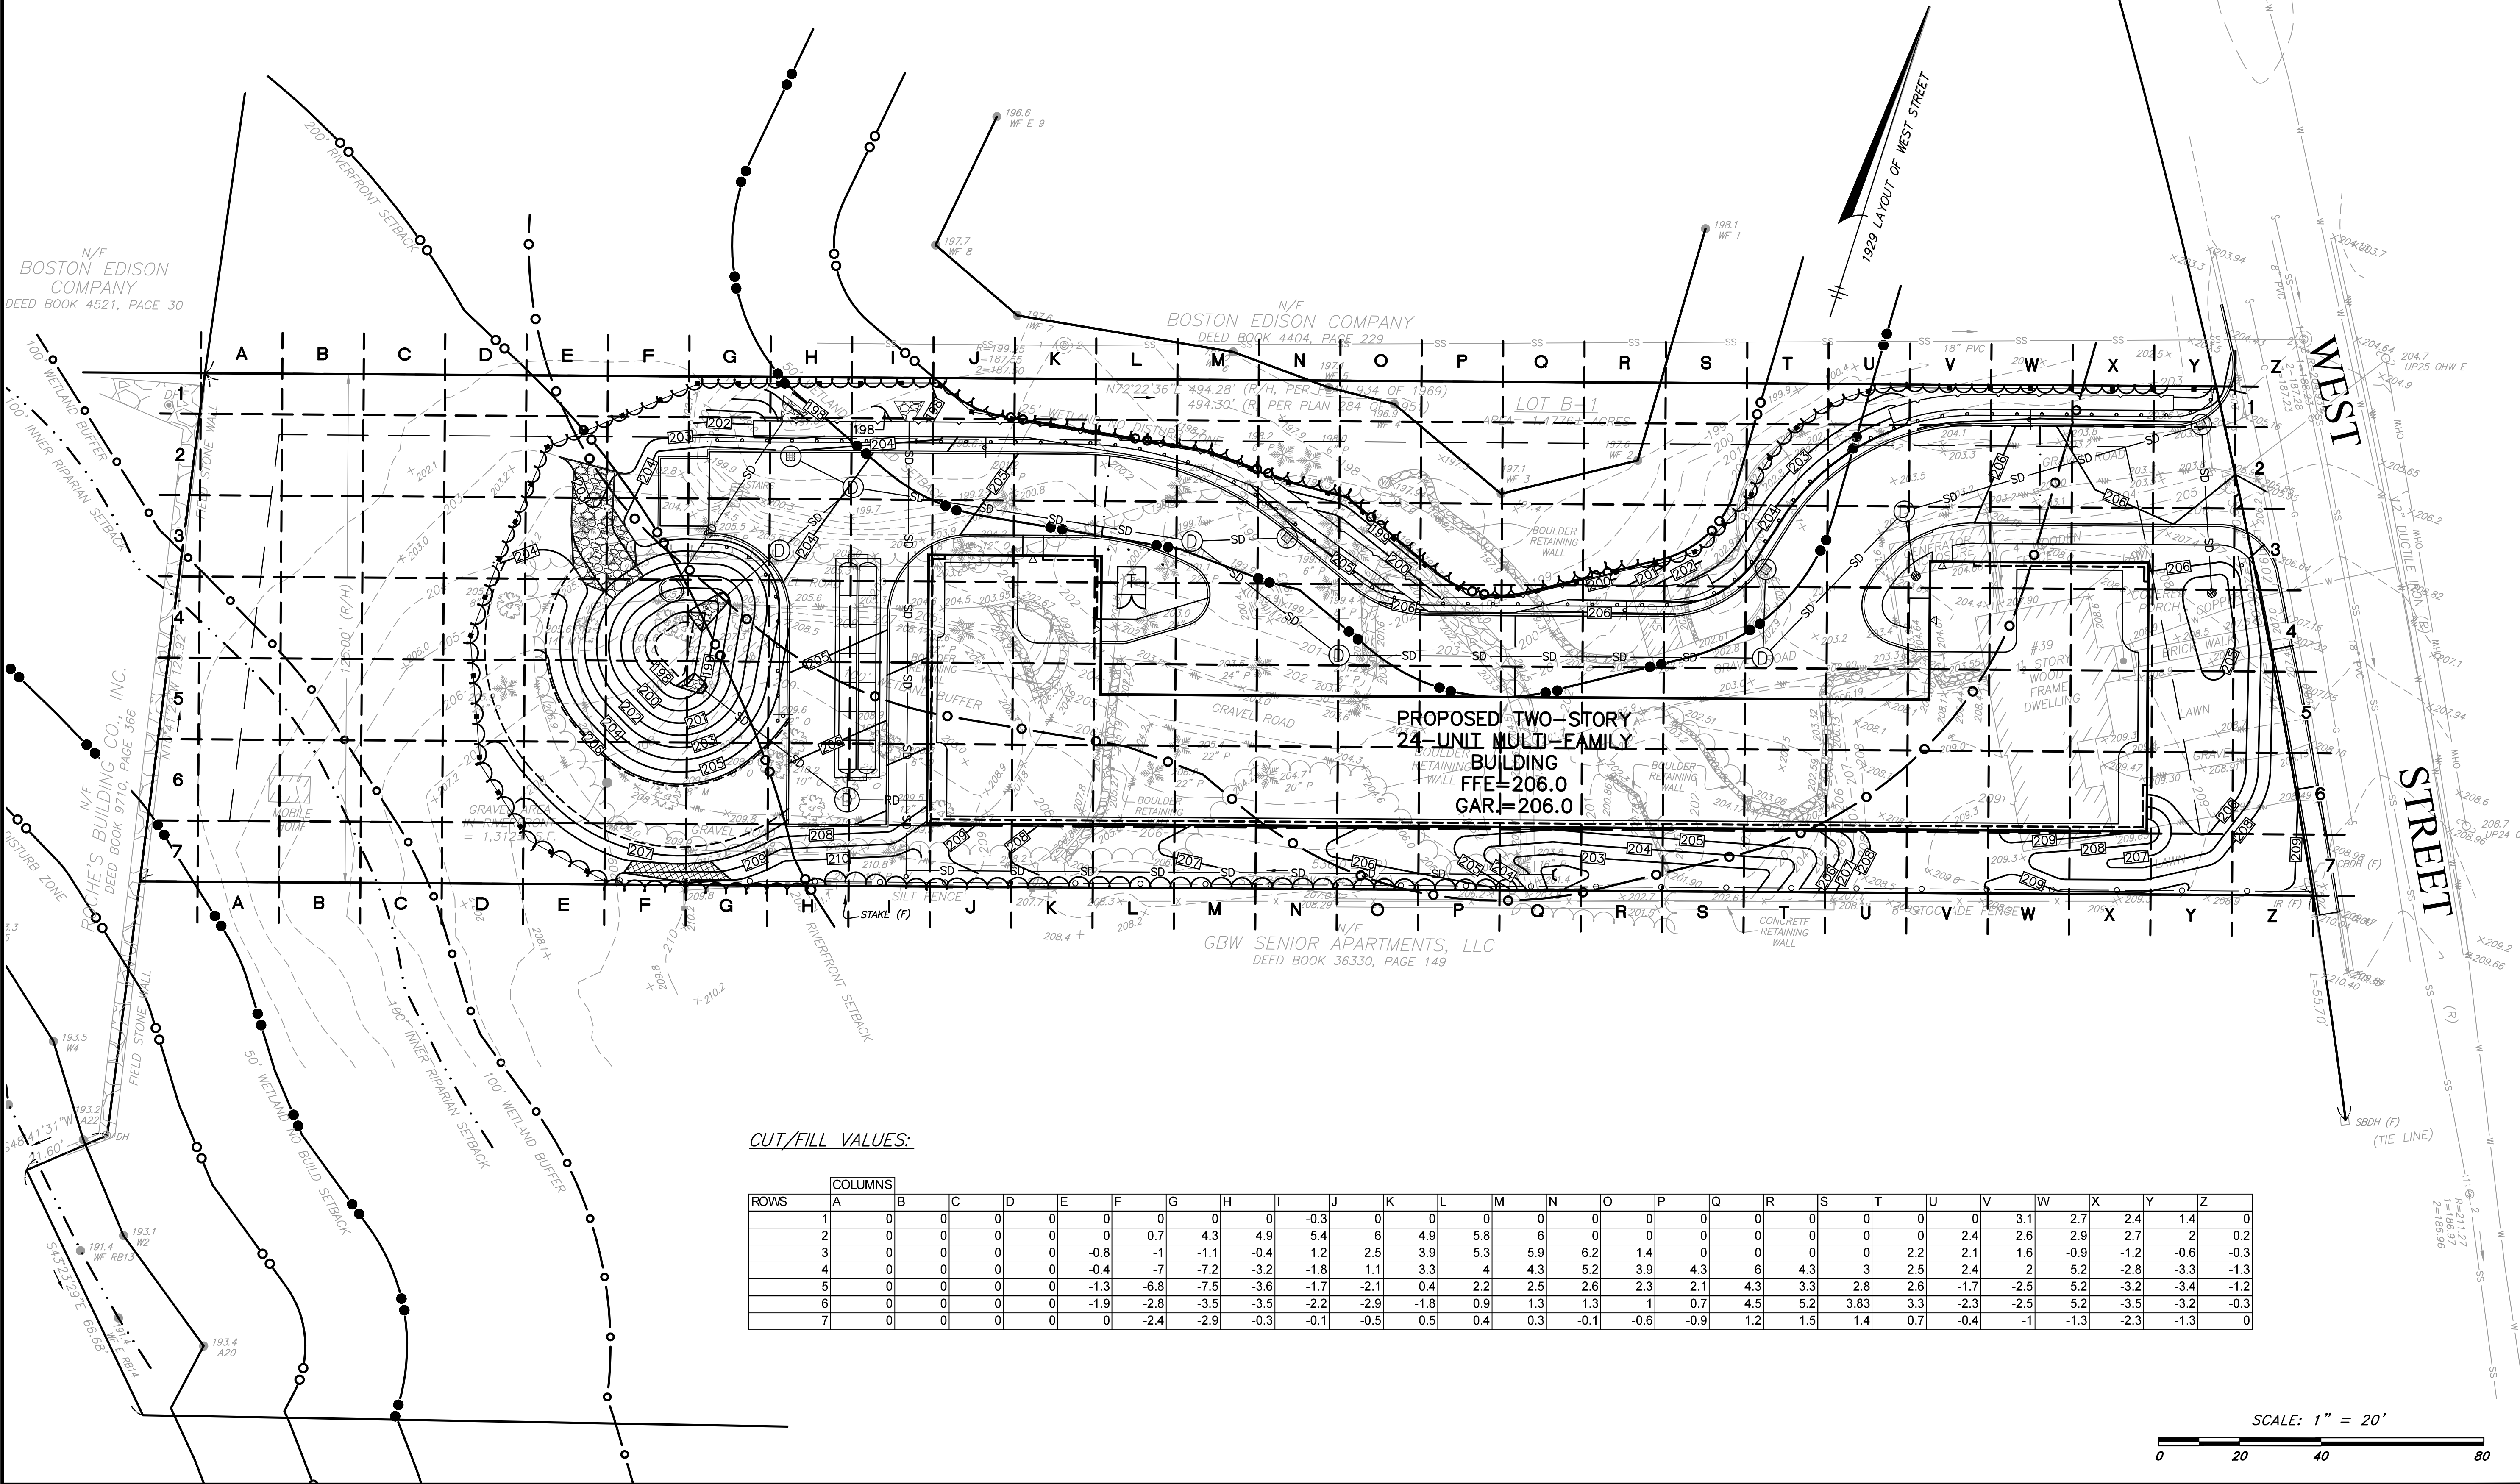

CUT/FILL VALUES:

ROWS	COLUMNS																										
	A	B	C	D	E	F	G	H	I	J	K	L	M	N	O	P	Q	R	S	T	U	V	W	X	Y	Z	
1	0	0	0	0	0	0	0	0	-0.3	0	0	0	0	0	0	0	0	0	0	0	0	3.1	2.7	2.4	1.4	0	
2	0	0	0	0	0	0.7	4.3	4.9	5.4	6	4.9	5.8	6	0	0	0	0	0	0	0	2.4	2.6	2.9	2.7	2	0.2	
3	0	0	0	0	-0.8	-1	-1.1	-0.4	1.2	2.5	3.9	5.3	5.9	6.2	1.4	0	0	0	0	2.2	2.1	1.6	-0.9	-1.2	-0.6	-0.3	
4	0	0	0	0	-0.4	-7	-7.2	-3.2	-1.8	1.1	3.3	4	4.3	5.2	3.9	4.3	6	4.3	3	2.5	2.4	2	5.2	-2.8	-3.3	-1.3	
5	0	0	0	0	-1.3	-6.8	-7.5	-3.6	-1.7	-2.1	0.4	2.2	2.5	2.6	2.3	2.1	4.3	3.3	2.8	2.6	-1.7	-2.5	5.2	-3.2	-3.4	-1.2	
6	0	0	0	0	-1.9	-2.8	-3.5	-3.5	-2.2	-2.9	-1.8	0.9	1.3	1.3	1	0.7	4.5	5.2	3.83	3.3	-2.3	-2.5	5.2	-3.5	-3.2	-0.3	
7	0	0	0	0	0	-2.4	-2.9	-0.3	-0.1	-0.5	0.5	0.4	0.3	-0.1	-0.6	-0.9	1.2	1.5	1.4	0.7	-0.4	-1	-1.3	-2.3	-1.3	0	

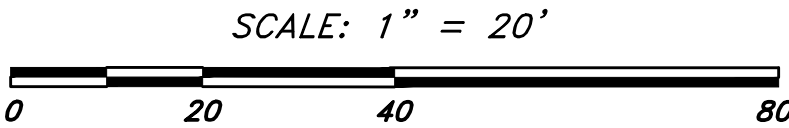

PERMIT
SITE
PLAN

39 West Street
Medway, MA 02053

ASSESSORS:

MAP 55 PARCEL 51

PREPARED FOR:

STEVEN G.
BRODY

39 West Street
Medway, MA 02053

HANCOCK
ASSOCIATES

Civil Engineers

Land Surveyors

Wetland Scientists

315 ELM STREET, MARLBOROUGH, MA 01752
VOICE (508) 460-1111, FAX (508) 460-1121
WWW.HANCOCKASSOCIATES.COM

NO.	BY	APP	DATE	ISSUE/REVISION	DESCRIPTION
1			8/11/25	DESIGN BY:	DJR
2			11/20/25	DRAWN BY:	DJR
3				APPRVD. BY:	JP
4				CHECK BY:	BGS

CUT/FILL
ANALYSIS

PLOT DATE: Aug 11, 2025 1:45 pm
FILE: C:\Users\jg\OneDrive\Documents\25337 - Brody - Medway.dwg

DWG: 25337SP.dwg

LAYOUT: CF EXHIBIT

SHEET: 1 OF 1

PROJECT NO.:

CF

25337