


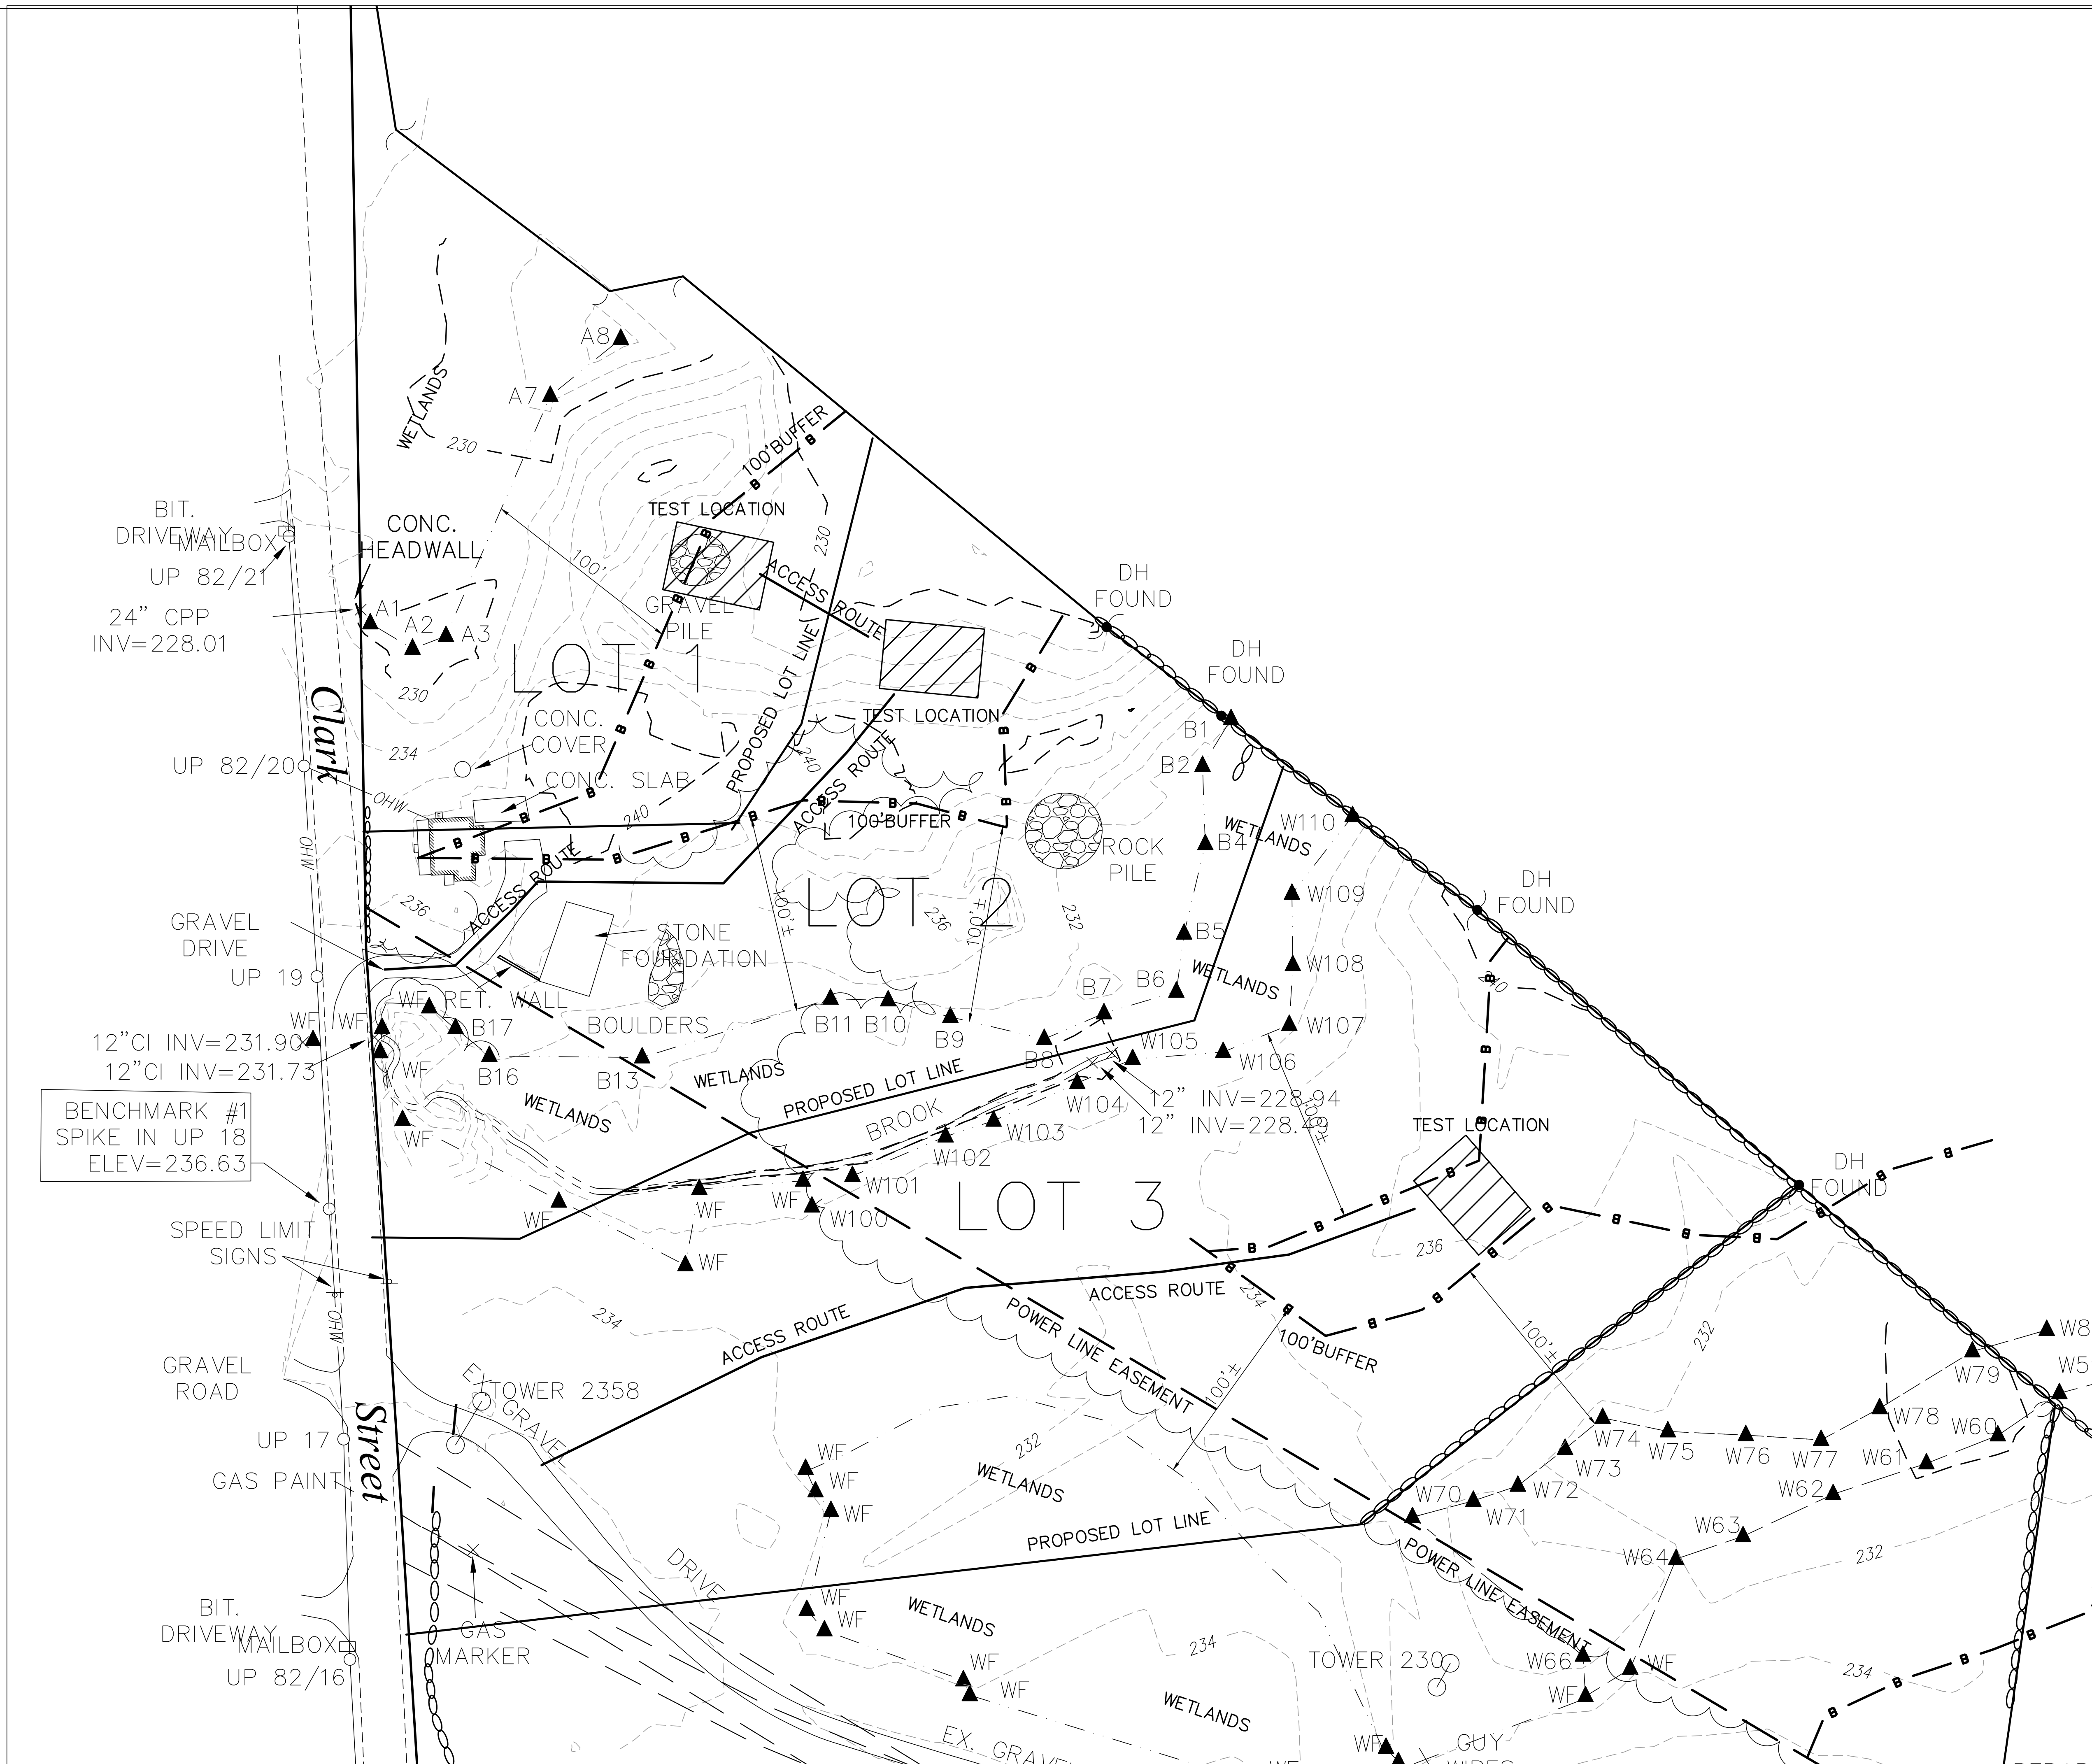

TESTING PLAN
FOR: STREET 28 CLARK STREET (LOT 3)
ASSESSOR'S MAP 35 BLOCK/LOT 19
TOWN: MEDWAY, MASSACHUSETTS
PREPARED FOR
28 CLARK STREET LLC
SCALE: 1" = 40 FEET MAY 22, 2024

Civil Engineering & Land Surveying
115 Water Street • Milford, MA 01757
P(508) 408-2577

PROJECT NO. J-093 DRAWING TESTINGPLAN SHEET 1 OF 1