


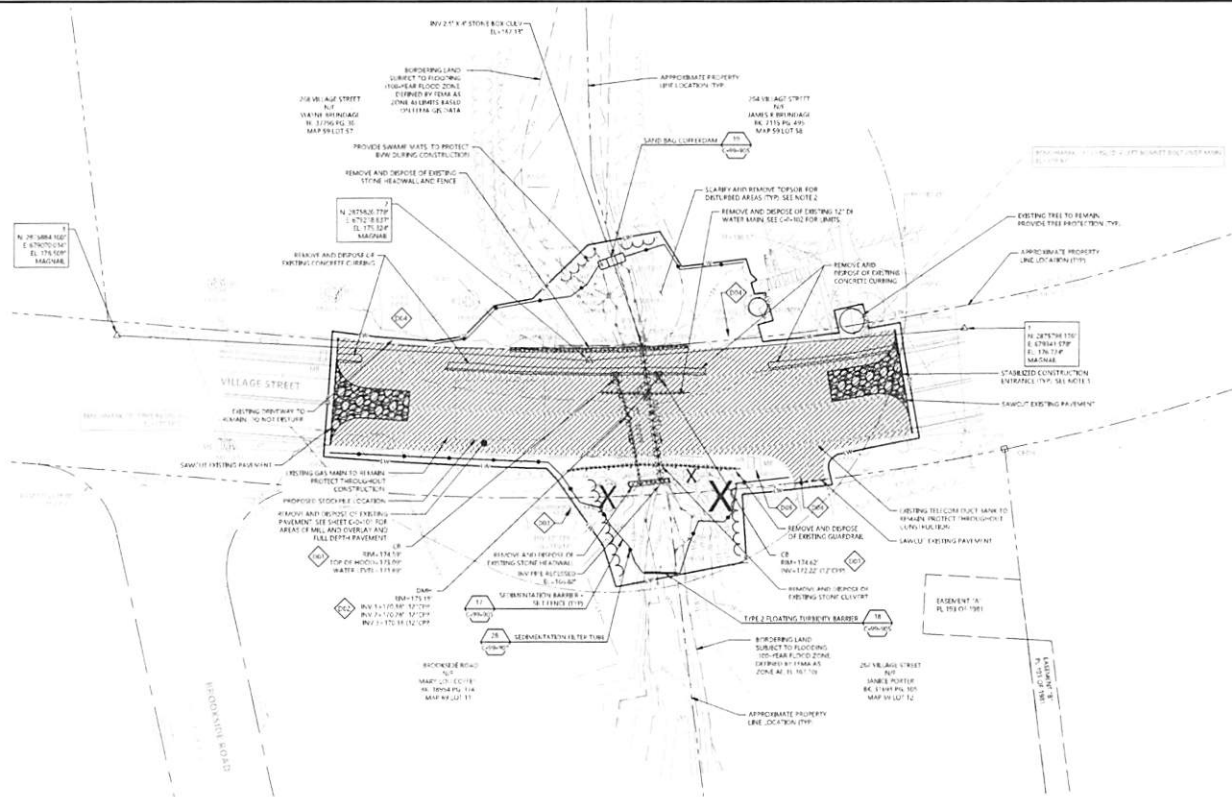

**DEMOLITION AND
EROSION & SEDIMENTATION CONTROL PLAN**
SCALE: 1"=20'

SHEET GENERAL NOTES

1. CONTRACTOR SHALL INSTALL TEMPORARY FACILITIES IN ACCORDANCE WITH THE PROJECT SPECIFICATIONS AND LOCAL AND FEDERAL LAWS. THE CONTRACTOR SHALL SUBMIT A CONSTRUCTION EROSION AND SEDIMENTATION CONTROL PLAN TO THE TOWN ENGINEER FOR REVIEW AND APPROVAL AT THE NUMBER AND TOWN FROM TO WHICH BEING ON SITE.
2. REFER TO THE GEOTECHNICAL REPORT FOR LAYER STOPS.

SHEET KEYNOTES




155 River Road, Suite 112
Andover, Massachusetts 01810
603.678.6362 | www.woodardcurran.com

THIS DOCUMENT IS THE PROPERTY OF
WOODARD & CURRAN AND ITS CLIENT.
REPRODUCTION OR MODIFICATION WITHOUT
WRITTEN PERMISSION IS PROHIBITED.



**PERMITTING - NOT FOR
CONSTRUCTION**

COUNTY: TOWN OF MEDWAY
DEPARTMENT OF PUBLIC WORKS
MEDWAY, MASSACHUSETTS

VILLAGE STREET
CULVERT REPLACEMENT

REV	DATE	DESCRIPTION
1	2/2/2020	ISSUED FOR PERMIT
2	2/2/2020	ISSUED FOR PERMIT

DATE: FEBRUARY 2020
SCALE: 1"=20'
DRAWN BY: K-A
CHECKED BY: K-A
PERNAME: 17416511-004-102.dwg

DRAWING TITLE:
**CIVIL
DEMOLITION AND
EROSION &
SEDIMENTATION
CONTROL PLAN**

DRAWING NO:
CD-0-102

