
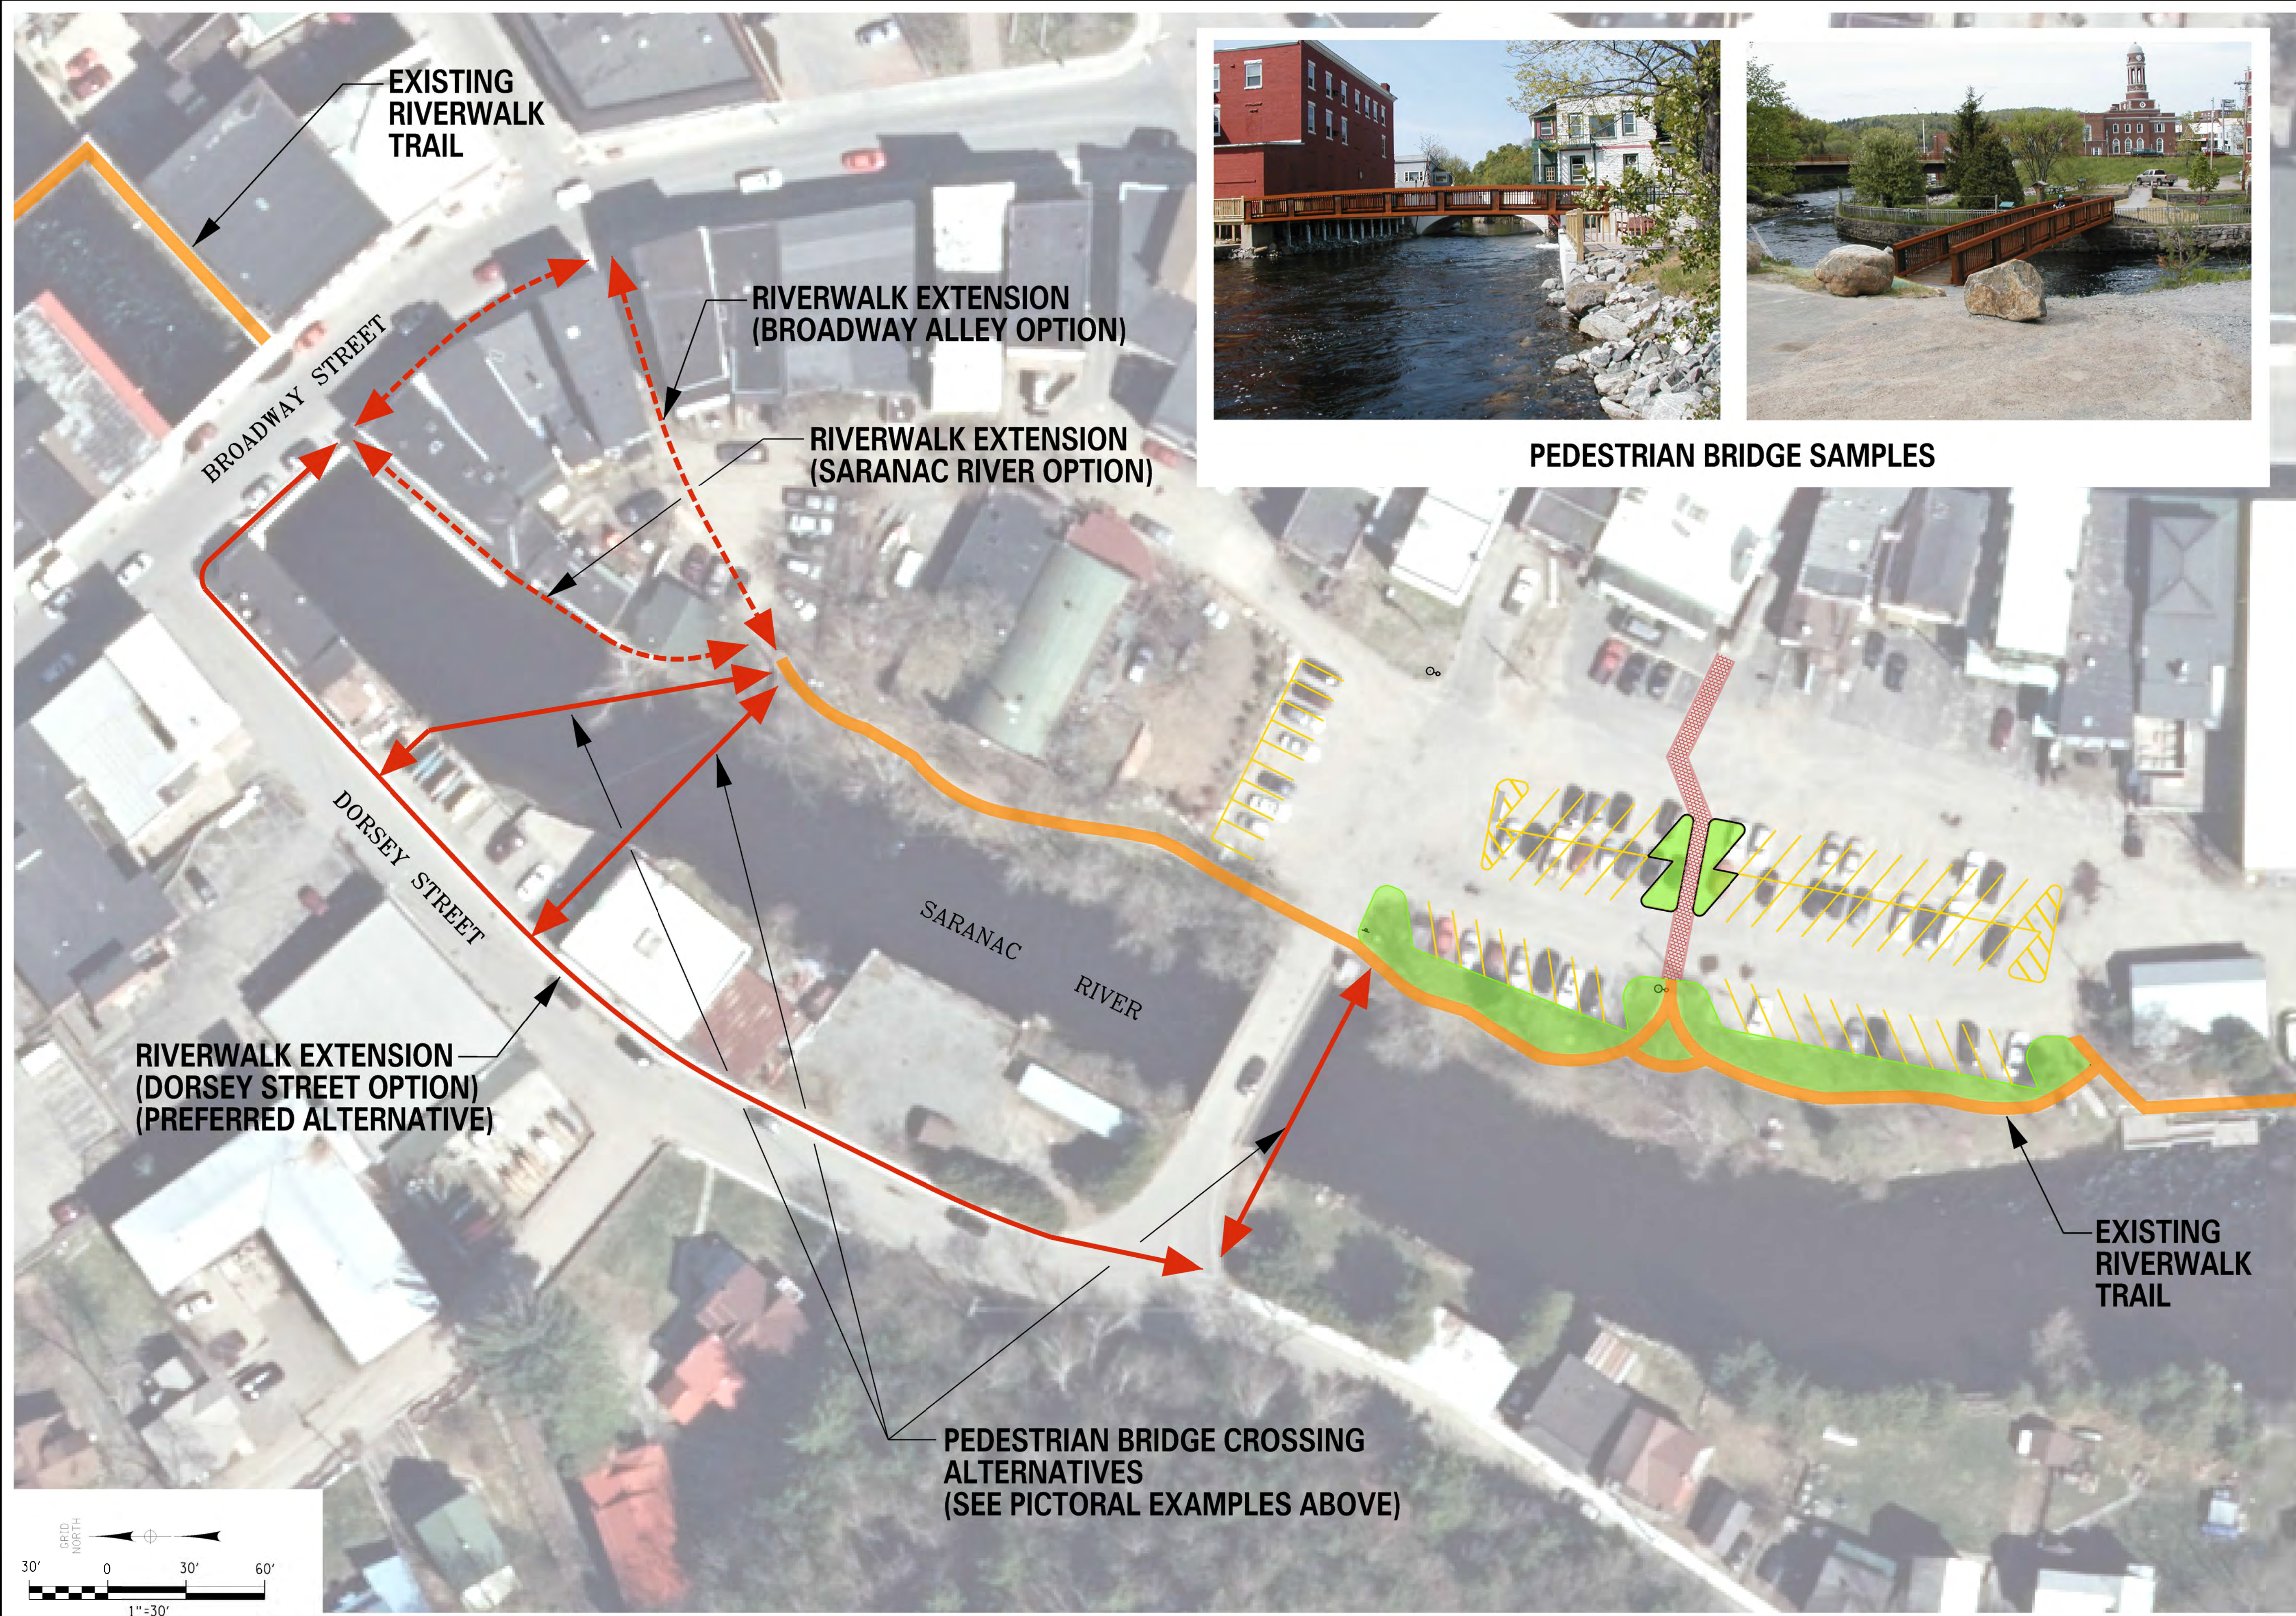
 VILLAGE OF SARANAC LAKE	
 <small>UNAUTHORIZED ALTERATION OR ADDITION TO THIS DRAWING IS A VIOLATION OF THE NEW YORK STATE EDUCATION LAW, ARTICLE 145 SECTION 7209</small>	
RIVERWALK EXTENSION	VILLAGE OF SARANAC LAKE
	FRANKLIN COUNTY
SCALE: DATE ISSUED: 11/ 2019 DRAWING	



PEDESTRIAN BRIDGE SAMPLES



Department of State

NEW YORK STATE OF OPPORTUNITY.



VILLAGE OF SARANAC LAKE

Barton & Loguidice

UNAUTHORIZED ALTERATION OR ADDITION TO THIS DRAWING IS A VIOLATION OF THE NEW YORK STATE EDUCATION LAW, ARTICLE 145 SECTION 7209

RIVERWALK EXTENSION


VILLAGE OF SARANAC LAKE

FRANKLIN COUNTY

SCALE:
DATE ISSUED: 11/2019
DRAWING



THERMOPLASTIC ASPHALT INLAY

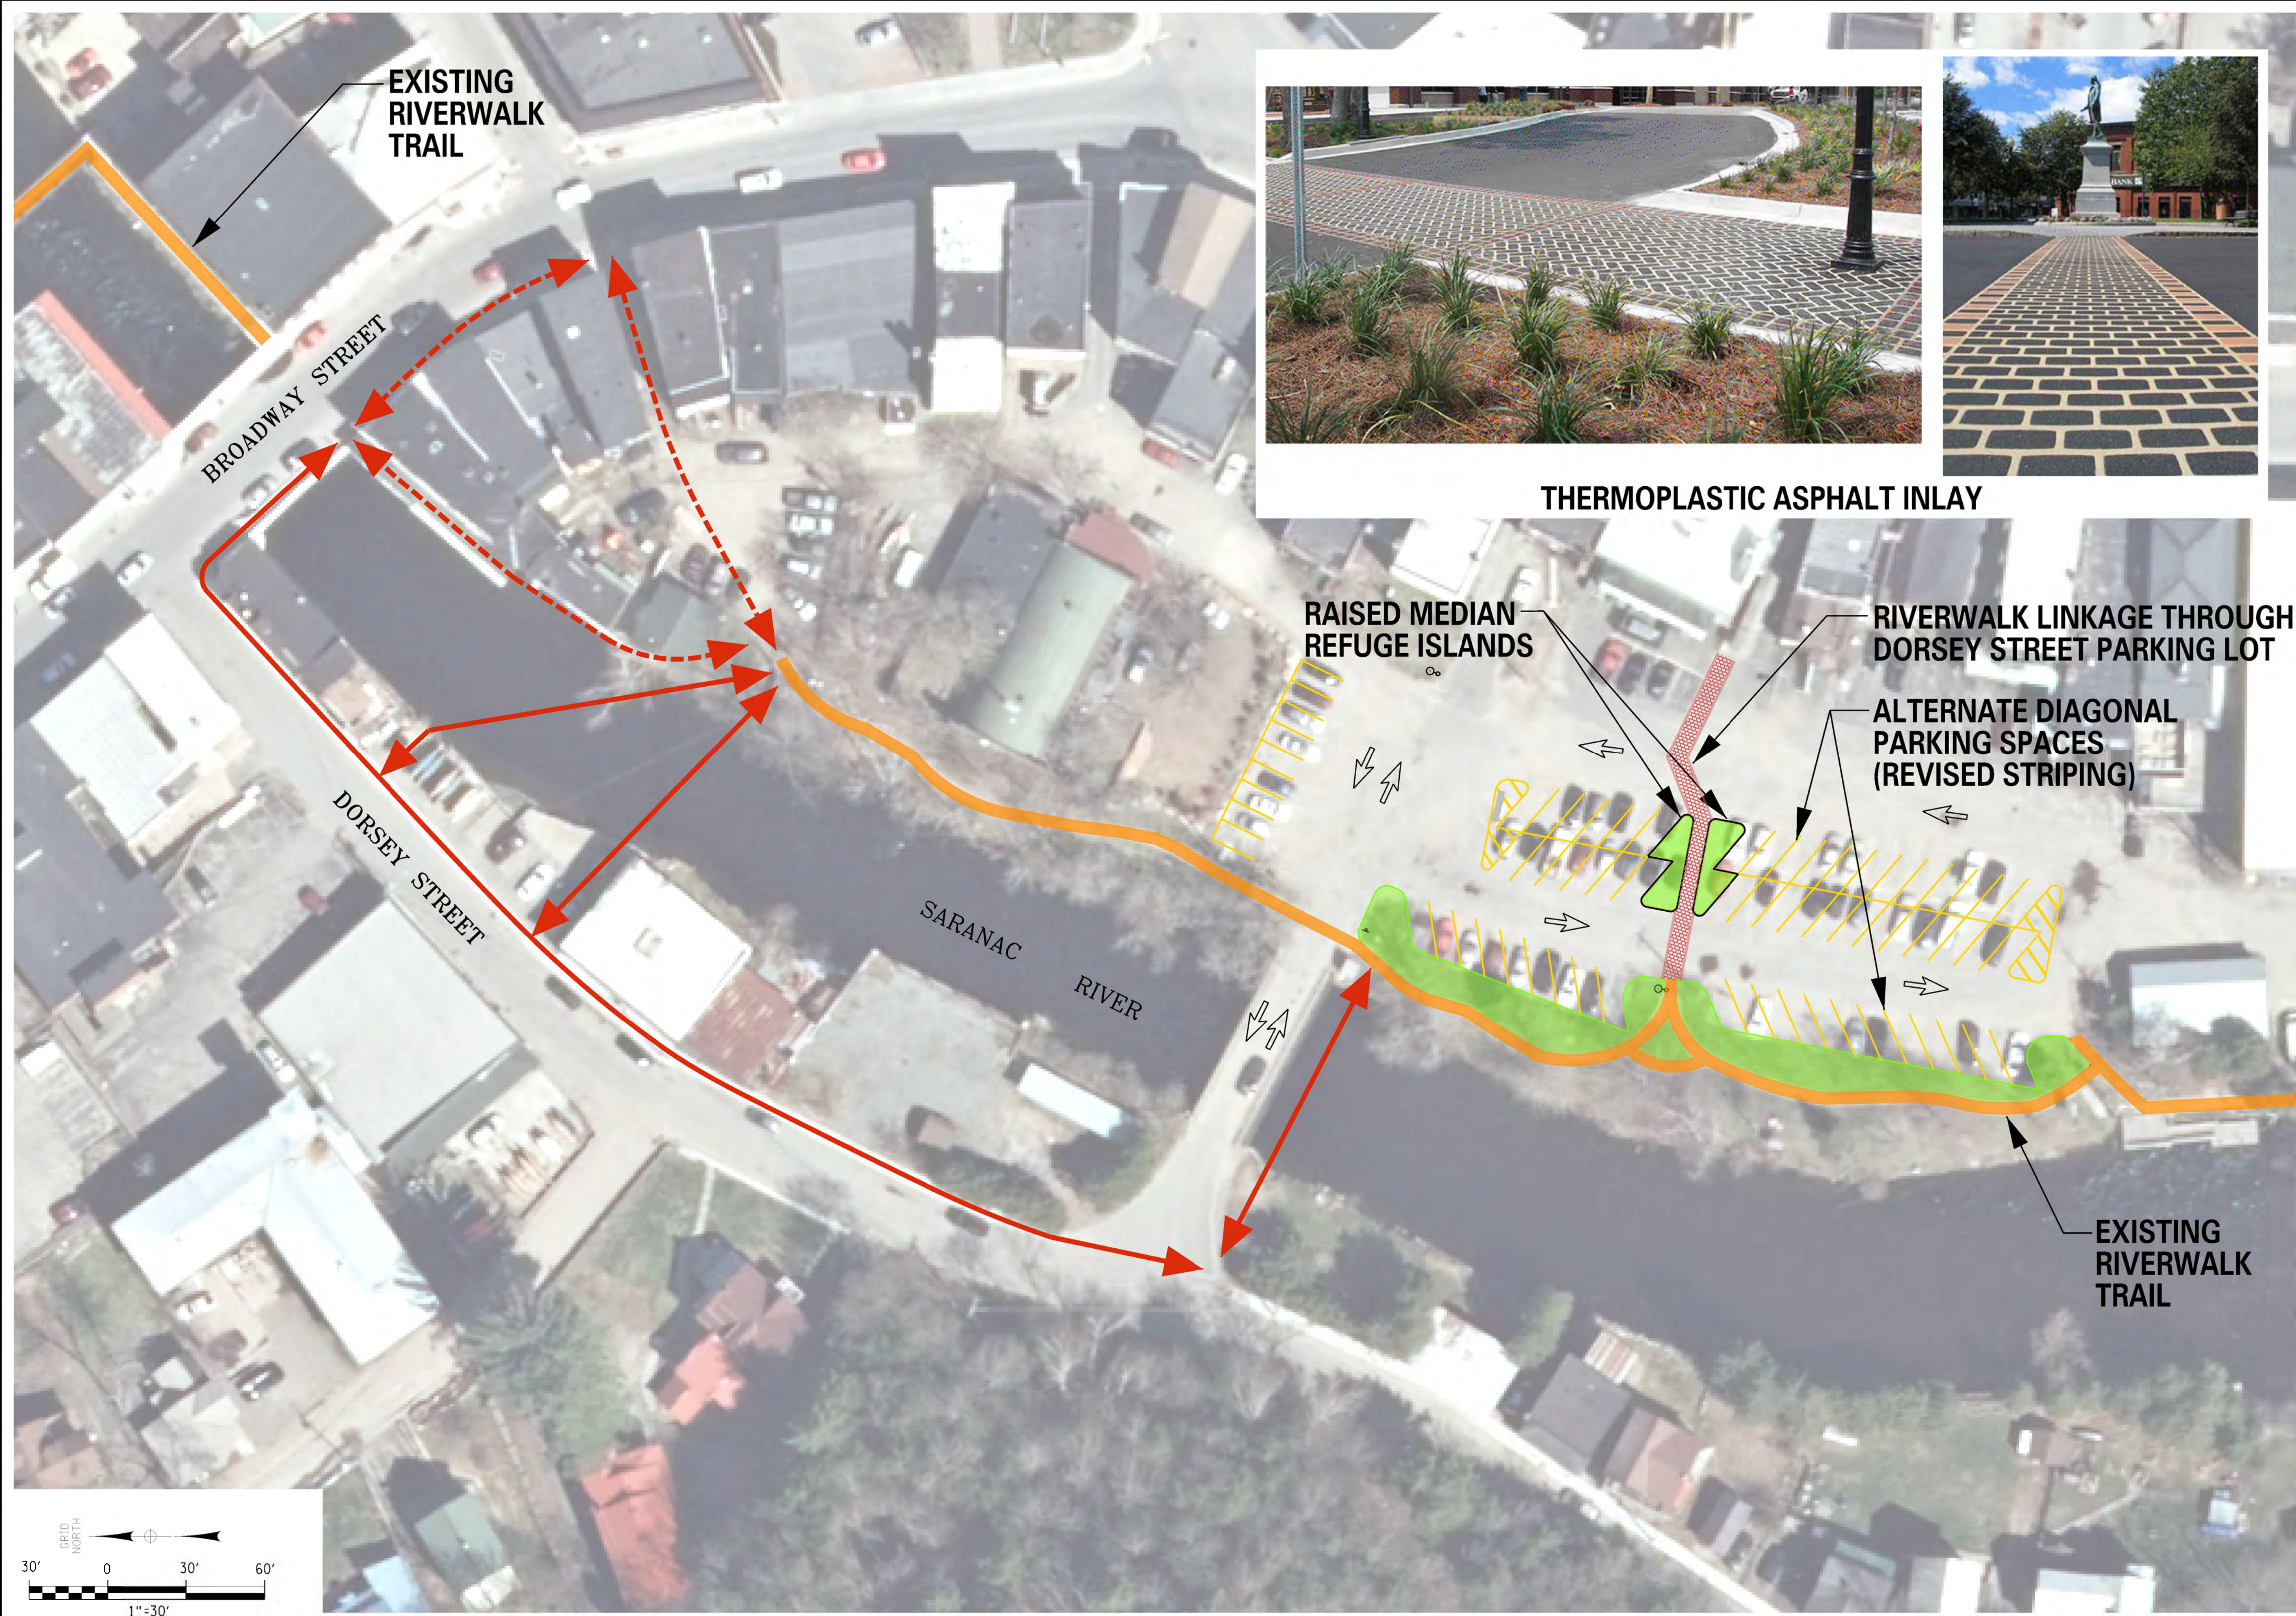



GATEWAY MONUMENT WITH BRANDING ELEMENTS




WAYFINDING SIGNS



WAYFINDING SIGNS WITH BRANDING ELEMENTS



CORRIDOR ORNAMENTAL LIGHTING WITH BRANDING BANNERS

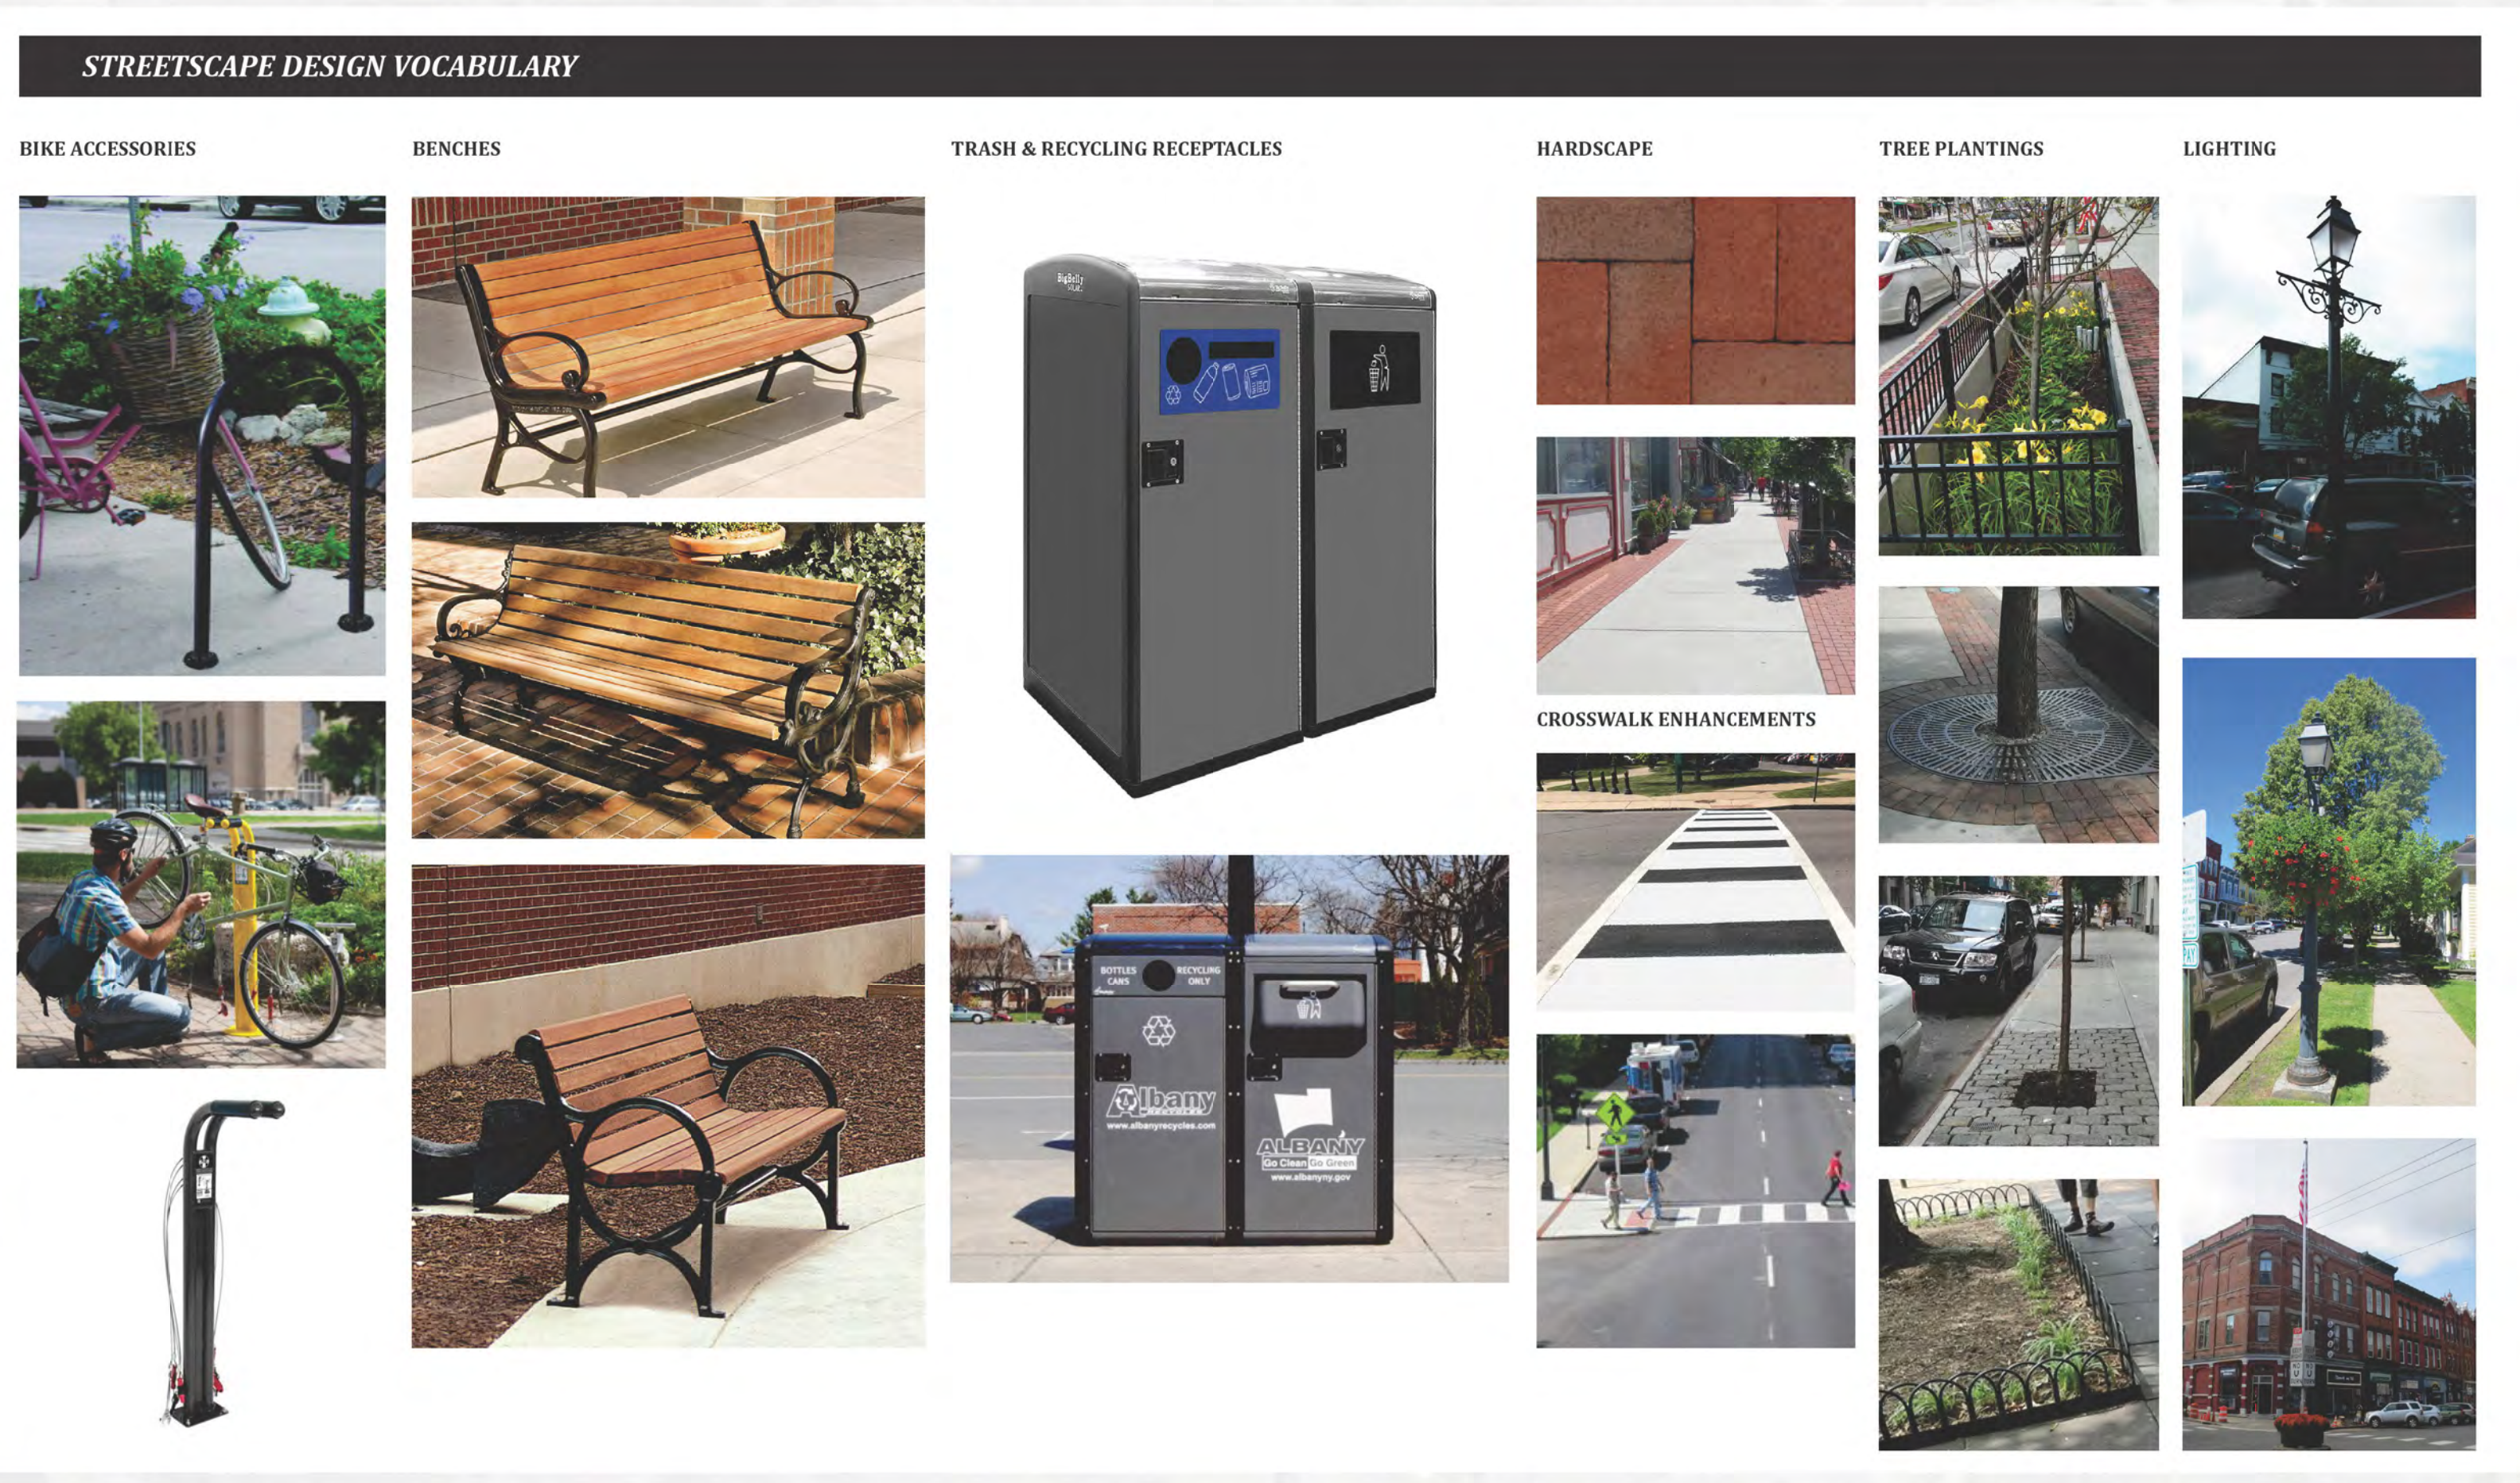

MISCELLANEOUS STREETScape AMENITIES

FACADE IMPROVEMENT PROGRAM - ALLEY WAY ACCESS ENHANCEMENT

