

PROPOSED CONCEPTUAL PLANS (PIUS SCHOOL)



1 CITIZENS ADVOCATES BUILDING - CONCEPT 2
SCALE: 1/16" = 1'-0"

BUILDING SQUARE FOOTAGE	
FIRE APPARATUS BAY	= 18,820 SF
APPARATUS SUPPORT	= 7,340 SF
CLASSROOM / TRAINING	= 2,820 SF
ADMINISTRATION / OFFICE	= 7,130 SF
STAFF SUPPORT	= 12,500 SF
PATROL	= 910 SF
INVESTIGATIONS	= 430 SF
OPERATIONAL SUPPORT	= 390 SF
EVIDENCE & PROPERTY	= 1,950 SF
BOOKING	= 1,890 SF
FLEET SUPPORT	= 3,420 SF
CIRCULATION	= 8,860 SF
MECHANICAL	= 2,460 SF
TOTAL	= 68,920 SF
PROGRAM	= 67,233 SF

BUILDING SQUARE FOOTAGE	
OVERALL ADDITION SF	= 30,030 SF
OVERALL REMODEL SF	= 38,890 SF

Village of Saranac Lake PSB

CONCEPT

Saranac Lake NY, 12983

PROJECT NUMBER: 621601






Village of Saranac Lake PSB

CONCEPT

Saranac Lake NY, 12983

PROJECT NUMBER: 621601

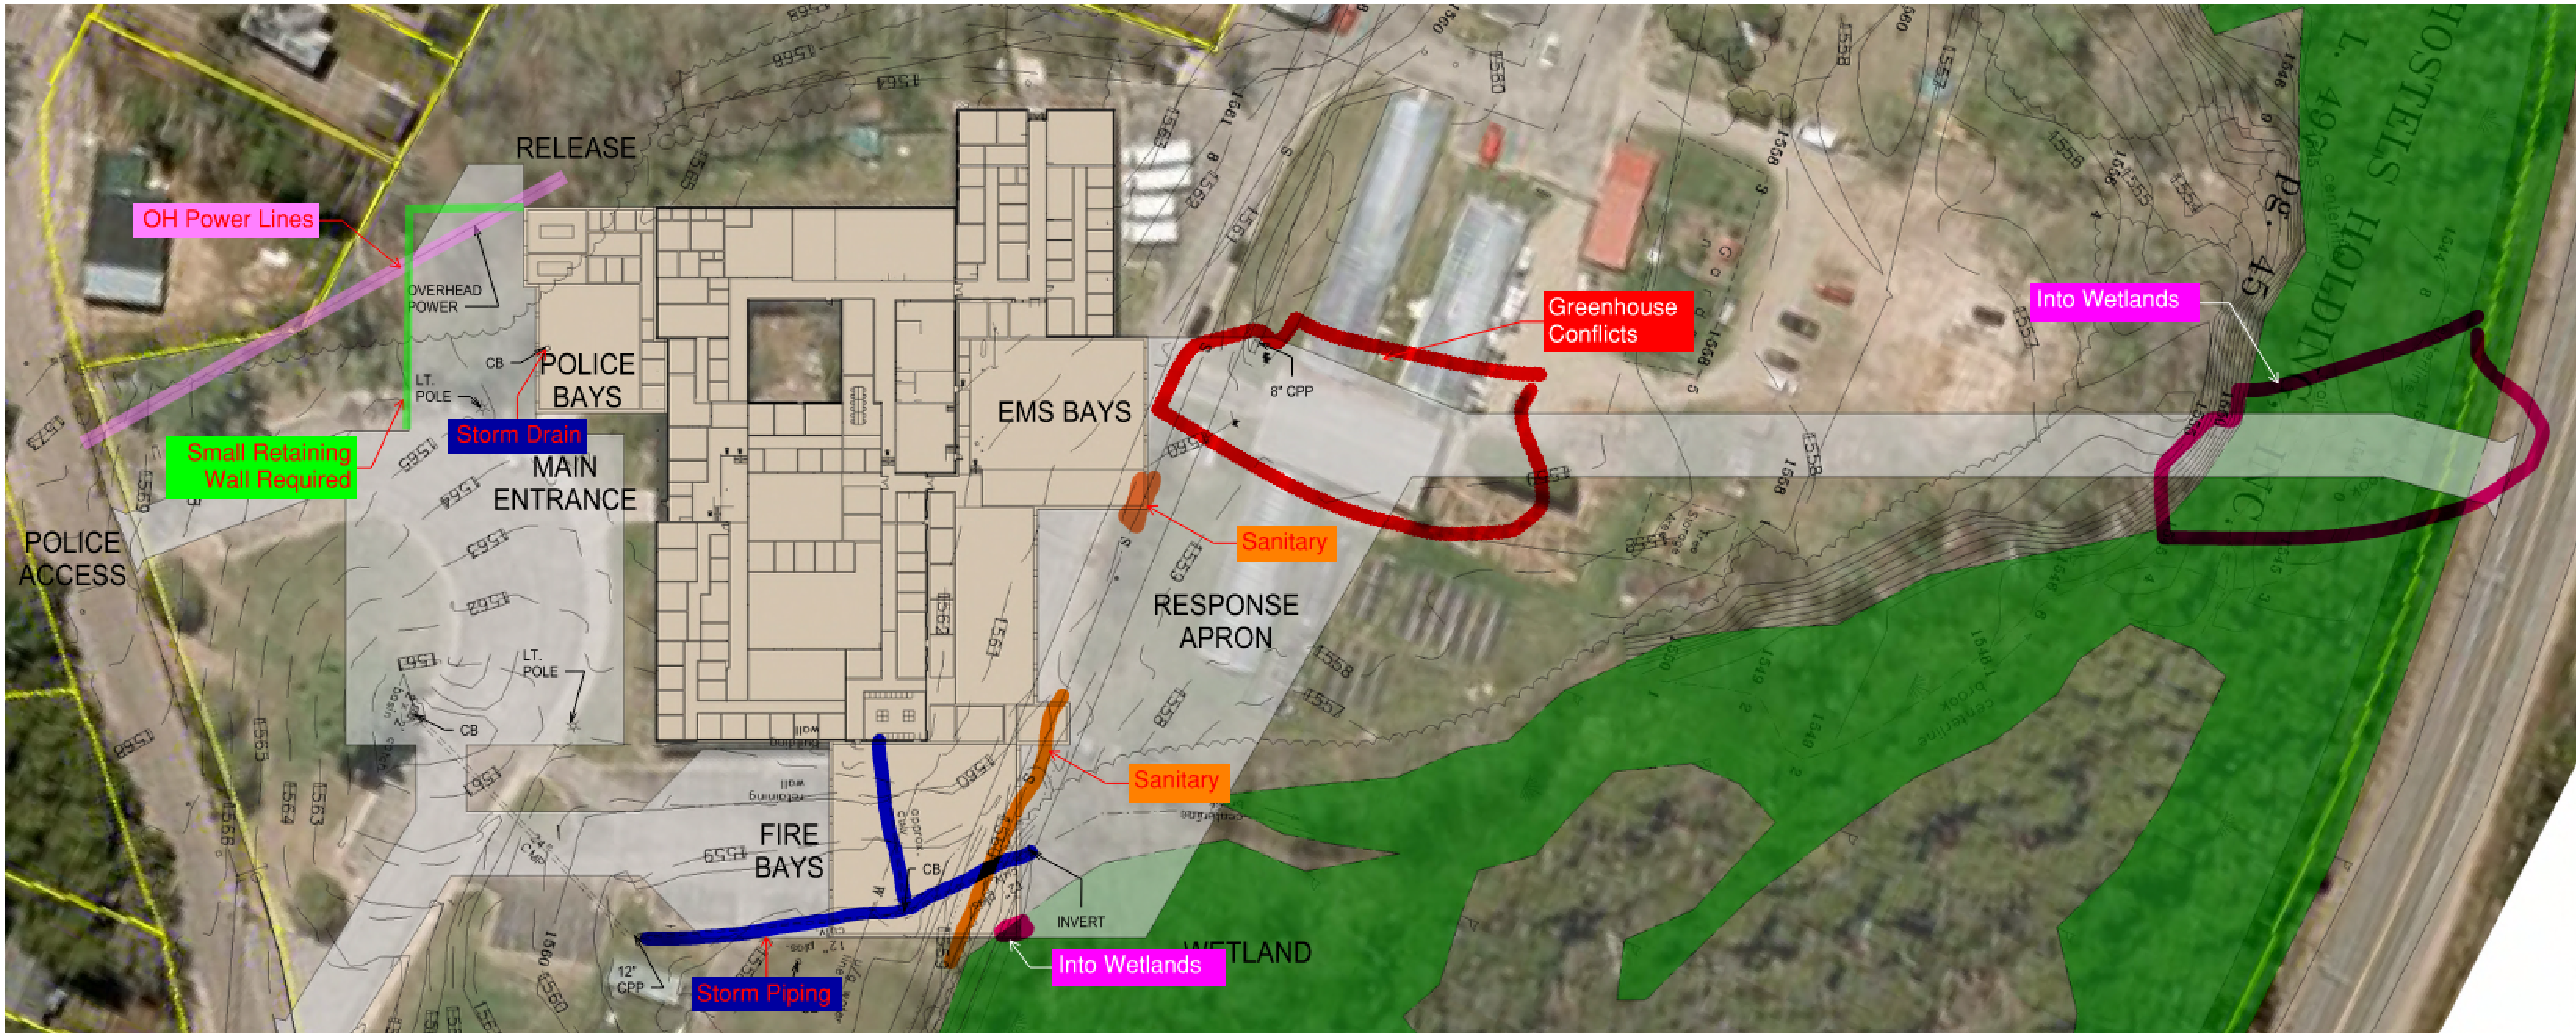

Village of Saranac Lake PSB

CONCEPT

Saranac Lake NY, 12983

PROJECT NUMBER: 621601

