


## EXISTING SITE CONCEPTUAL PLANS



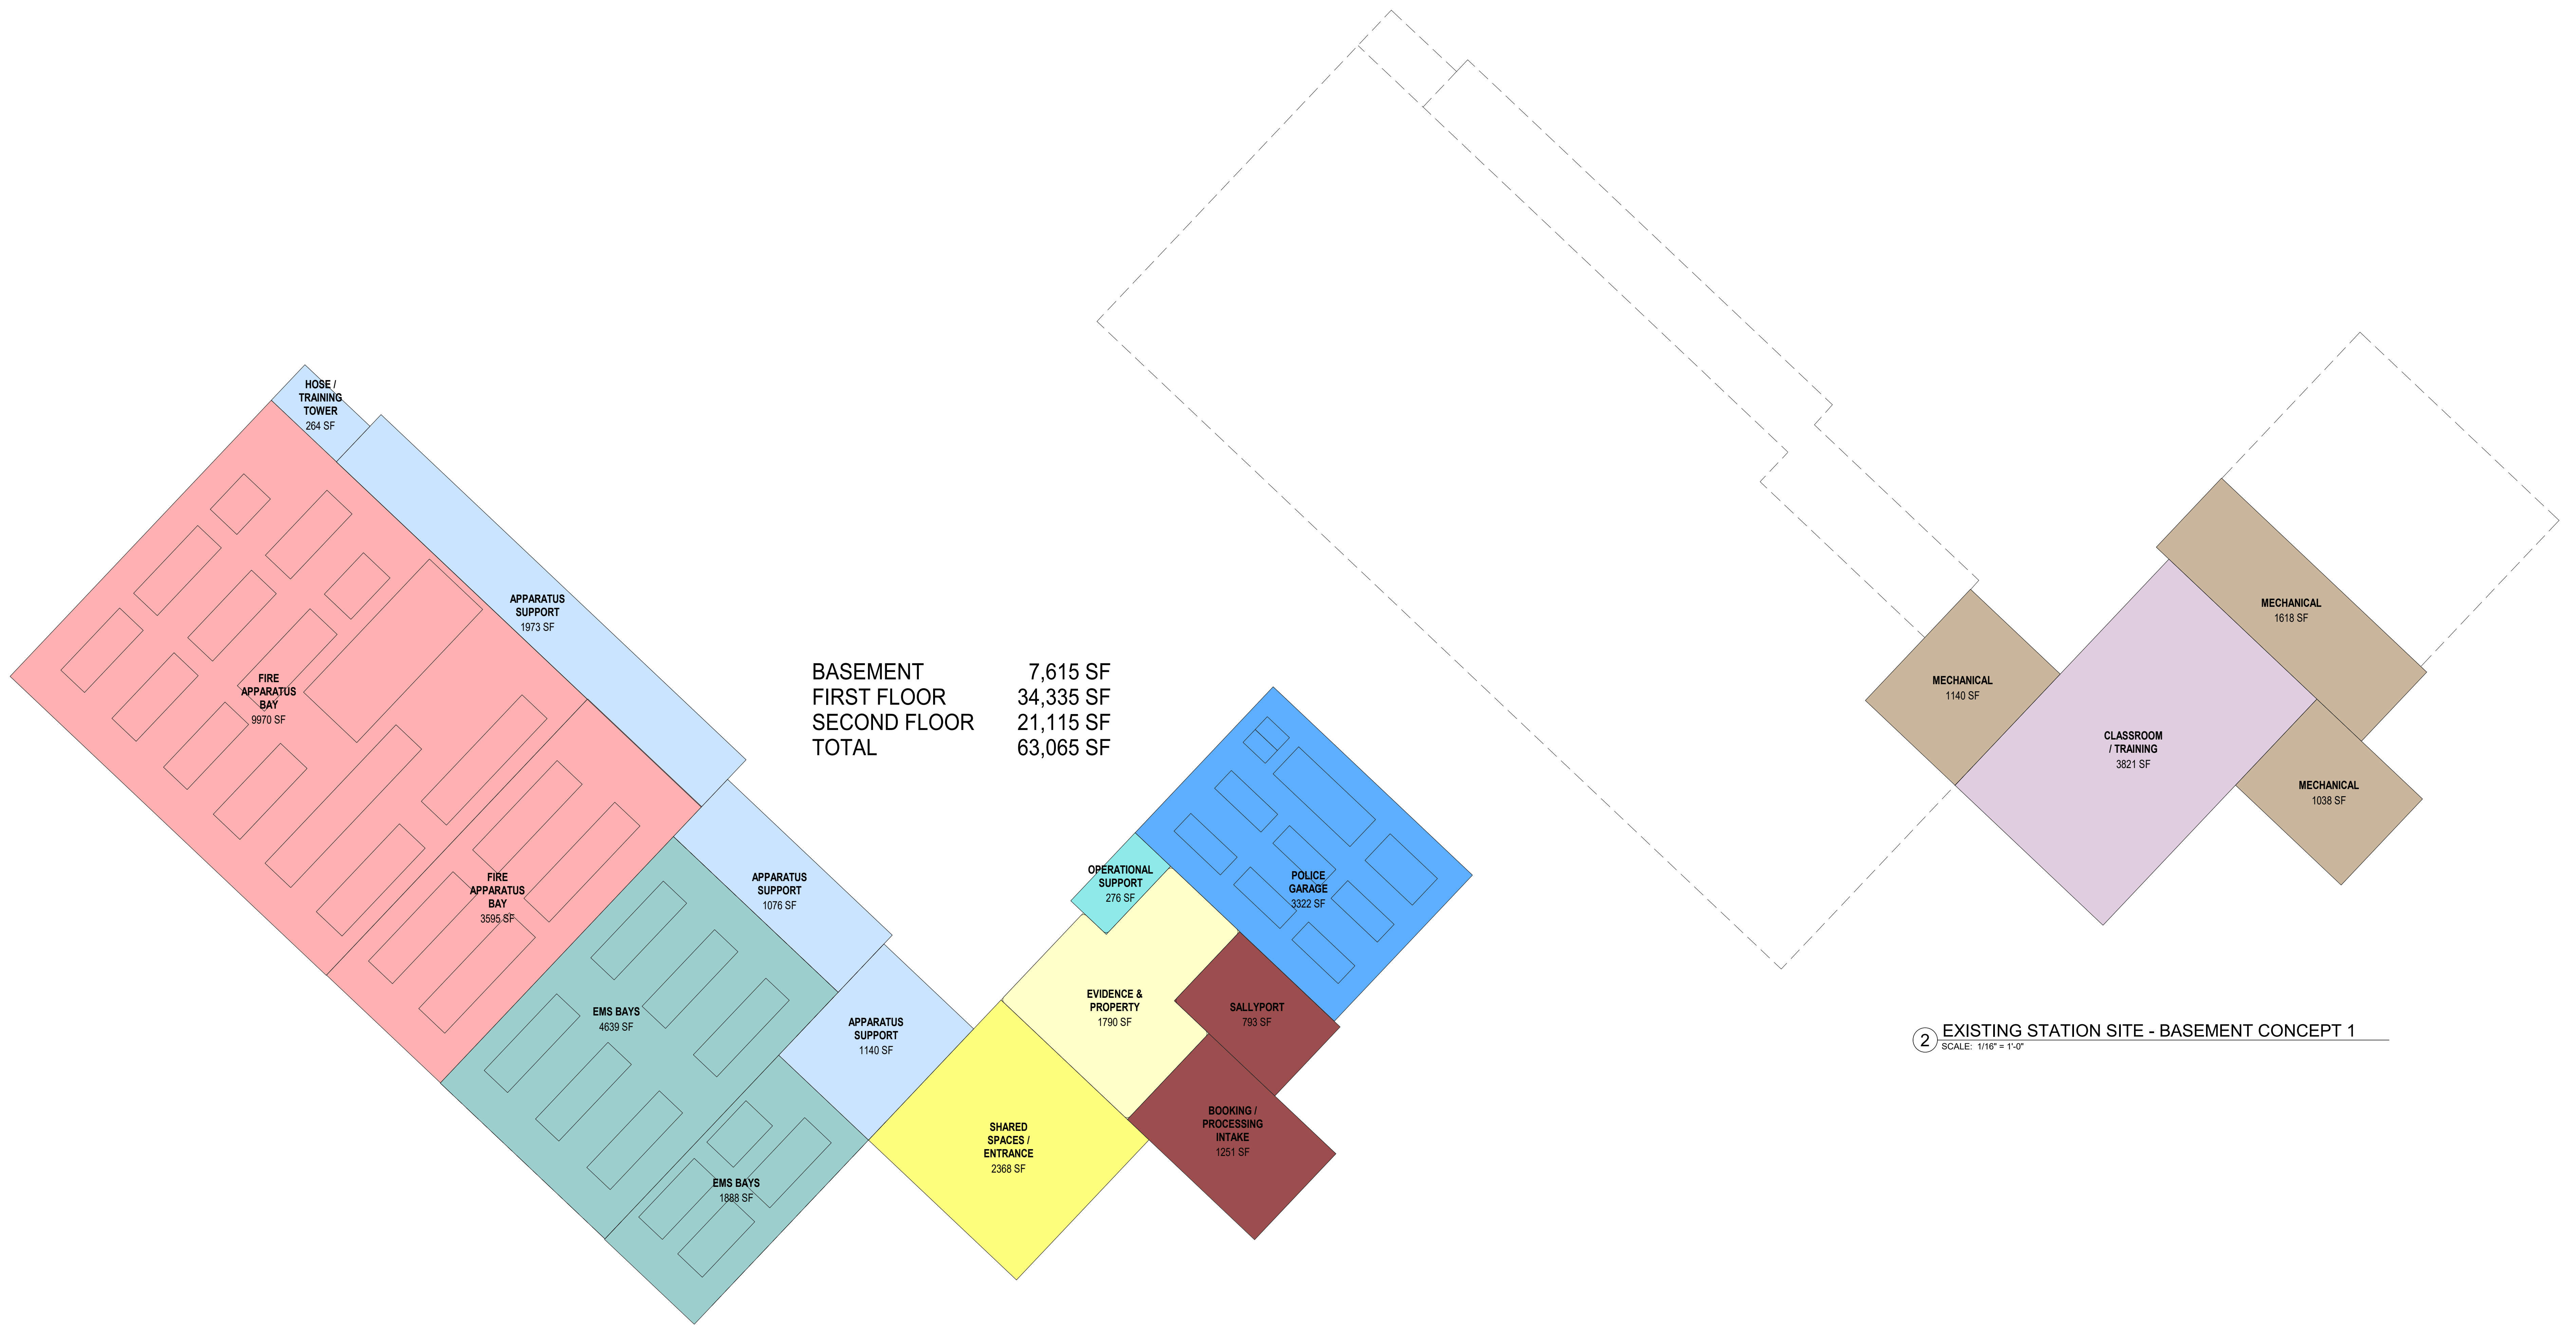

1 EXISTING STATION SITE - FIRST FLOOR CONCEPT 1  
SCALE: 1/16" = 1'-0"

2 EXISTING STATION SITE - BASEMENT CONCEPT 1  
SCALE: 1/16" = 1'-0"

# Village of Saranac Lake PSB


## CONCEPT

Saranac Lake NY, 12983

PROJECT NUMBER: 621601





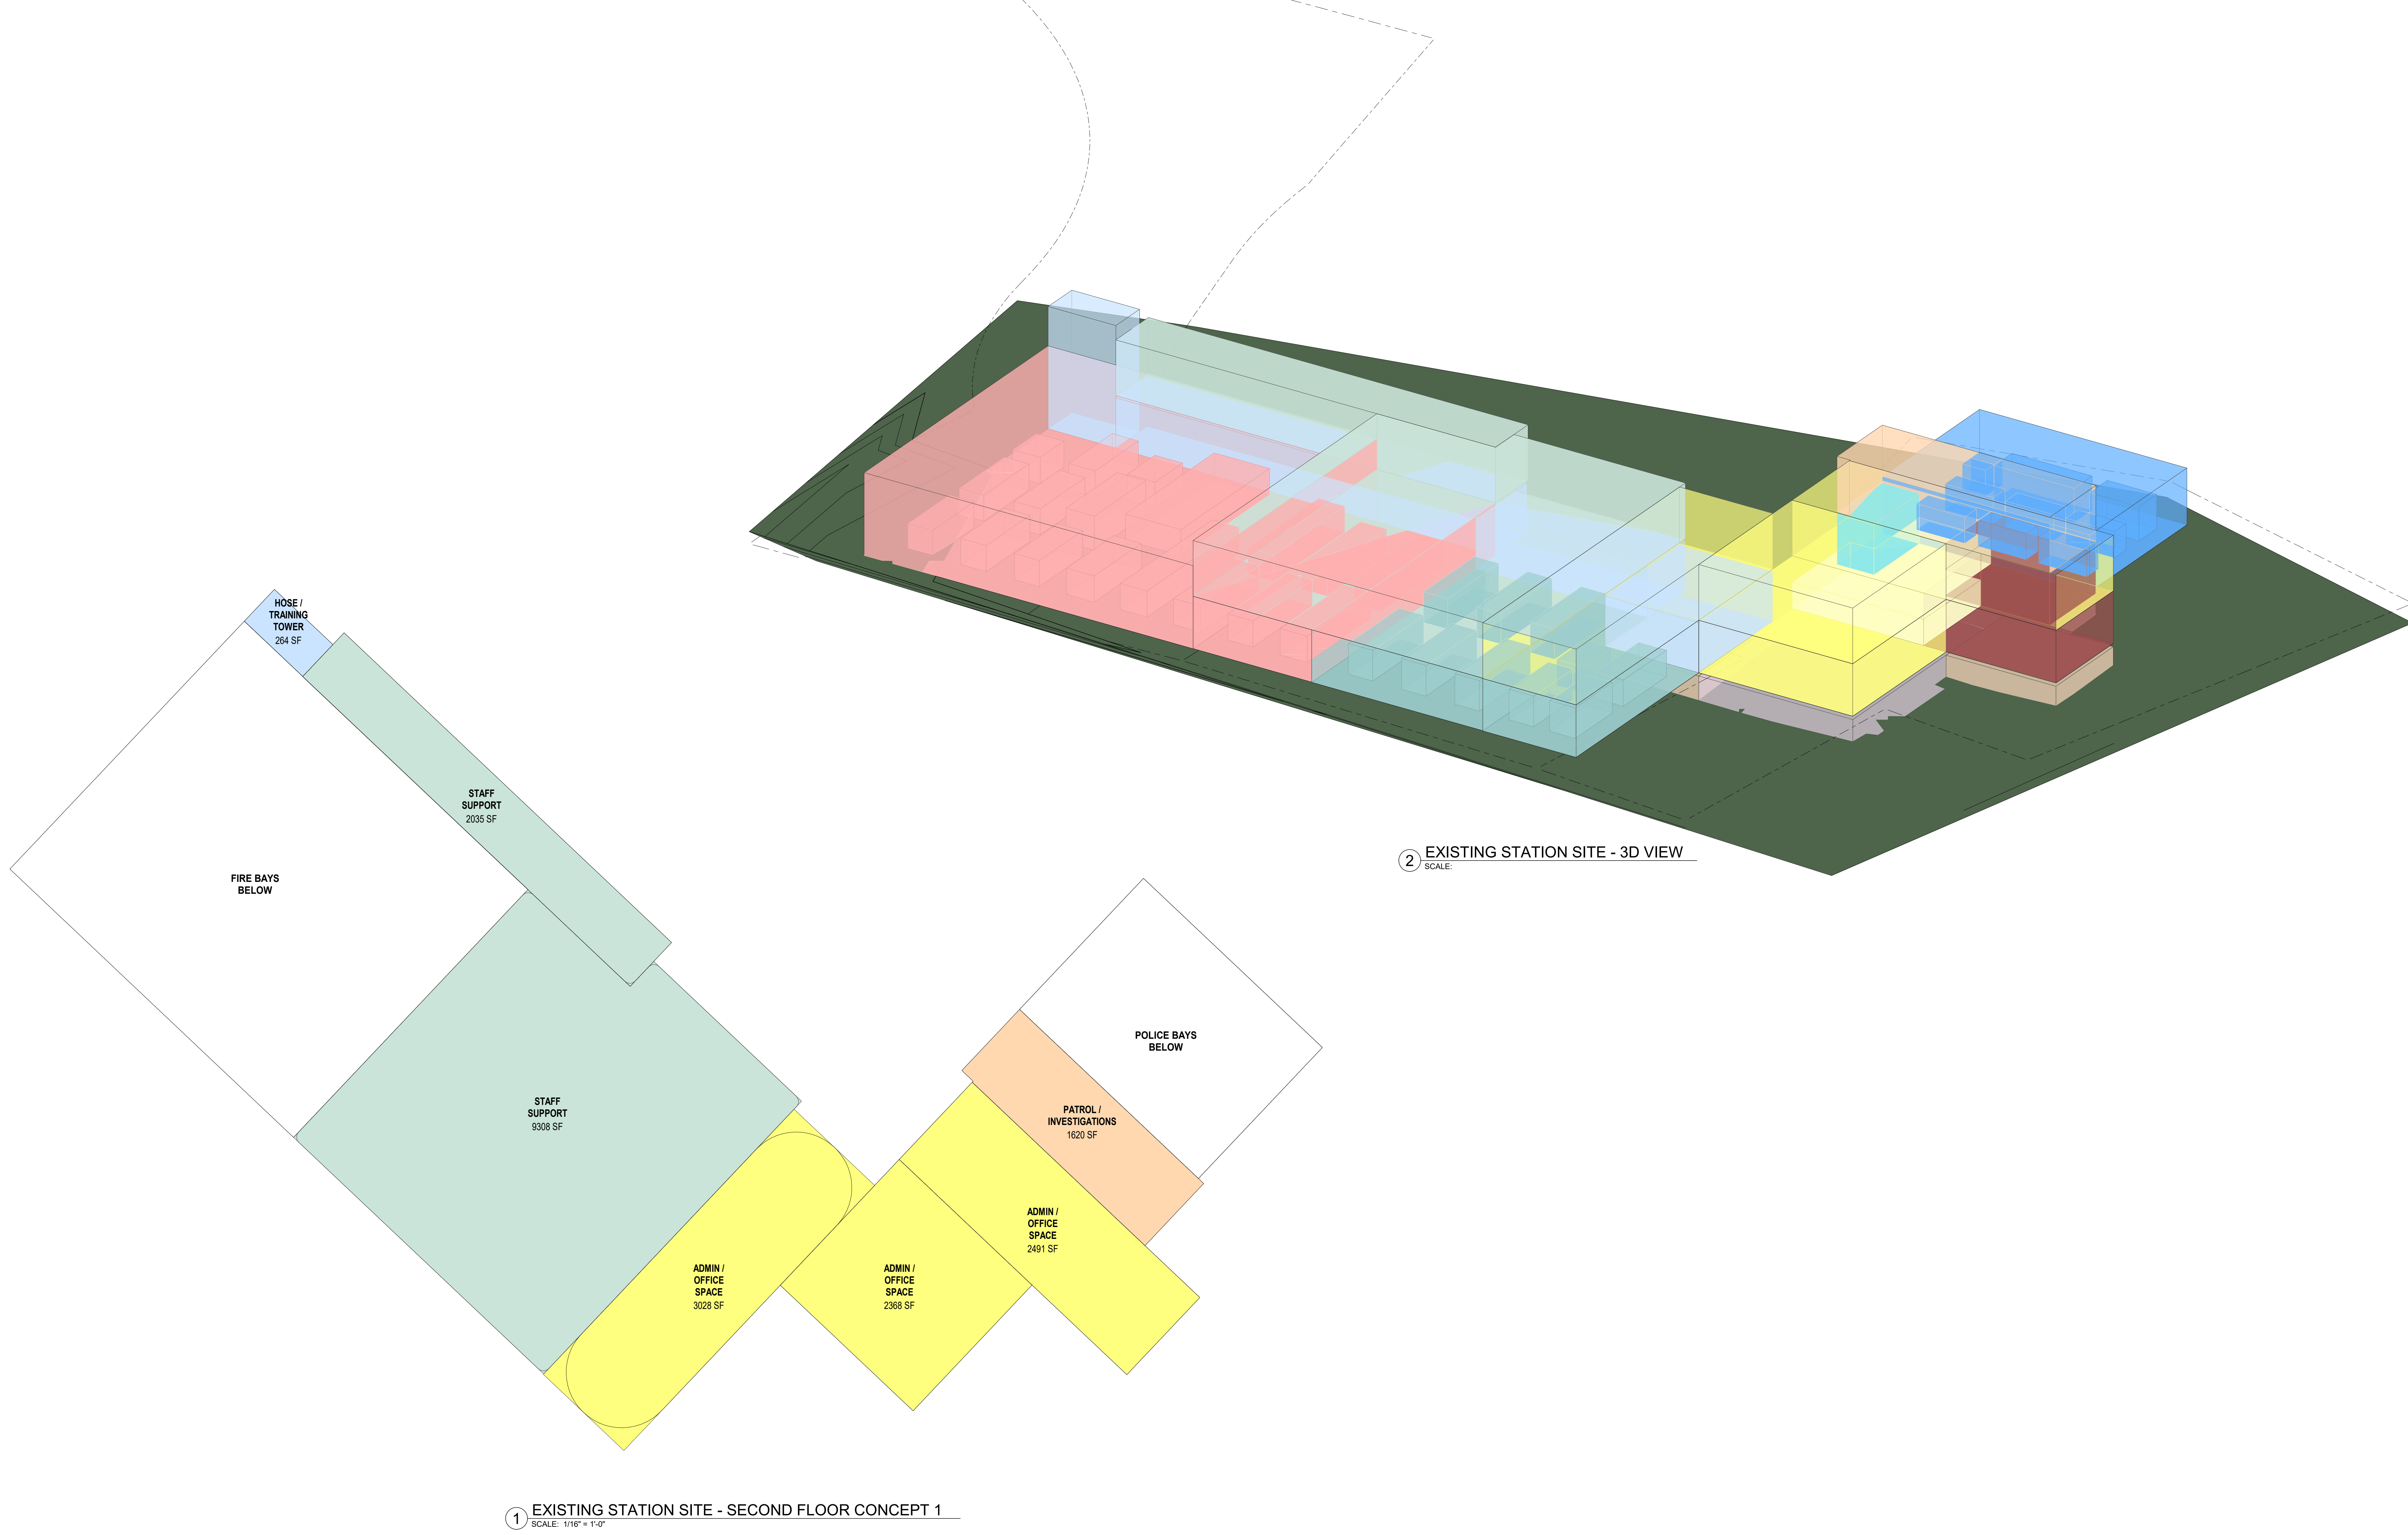

# Village of Saranac Lake PSB

CONCEPT


Saranac Lake NY, 12983

PROJECT NUMBER: 621601





① EXISTING STATION SITE - CONCEPT 1  
 SCALE: 1" = 30'-0"

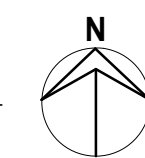

# Village of Saranac Lake PSB

CONCEPT


Saranac Lake NY, 12983

PROJECT NUMBER: 621601







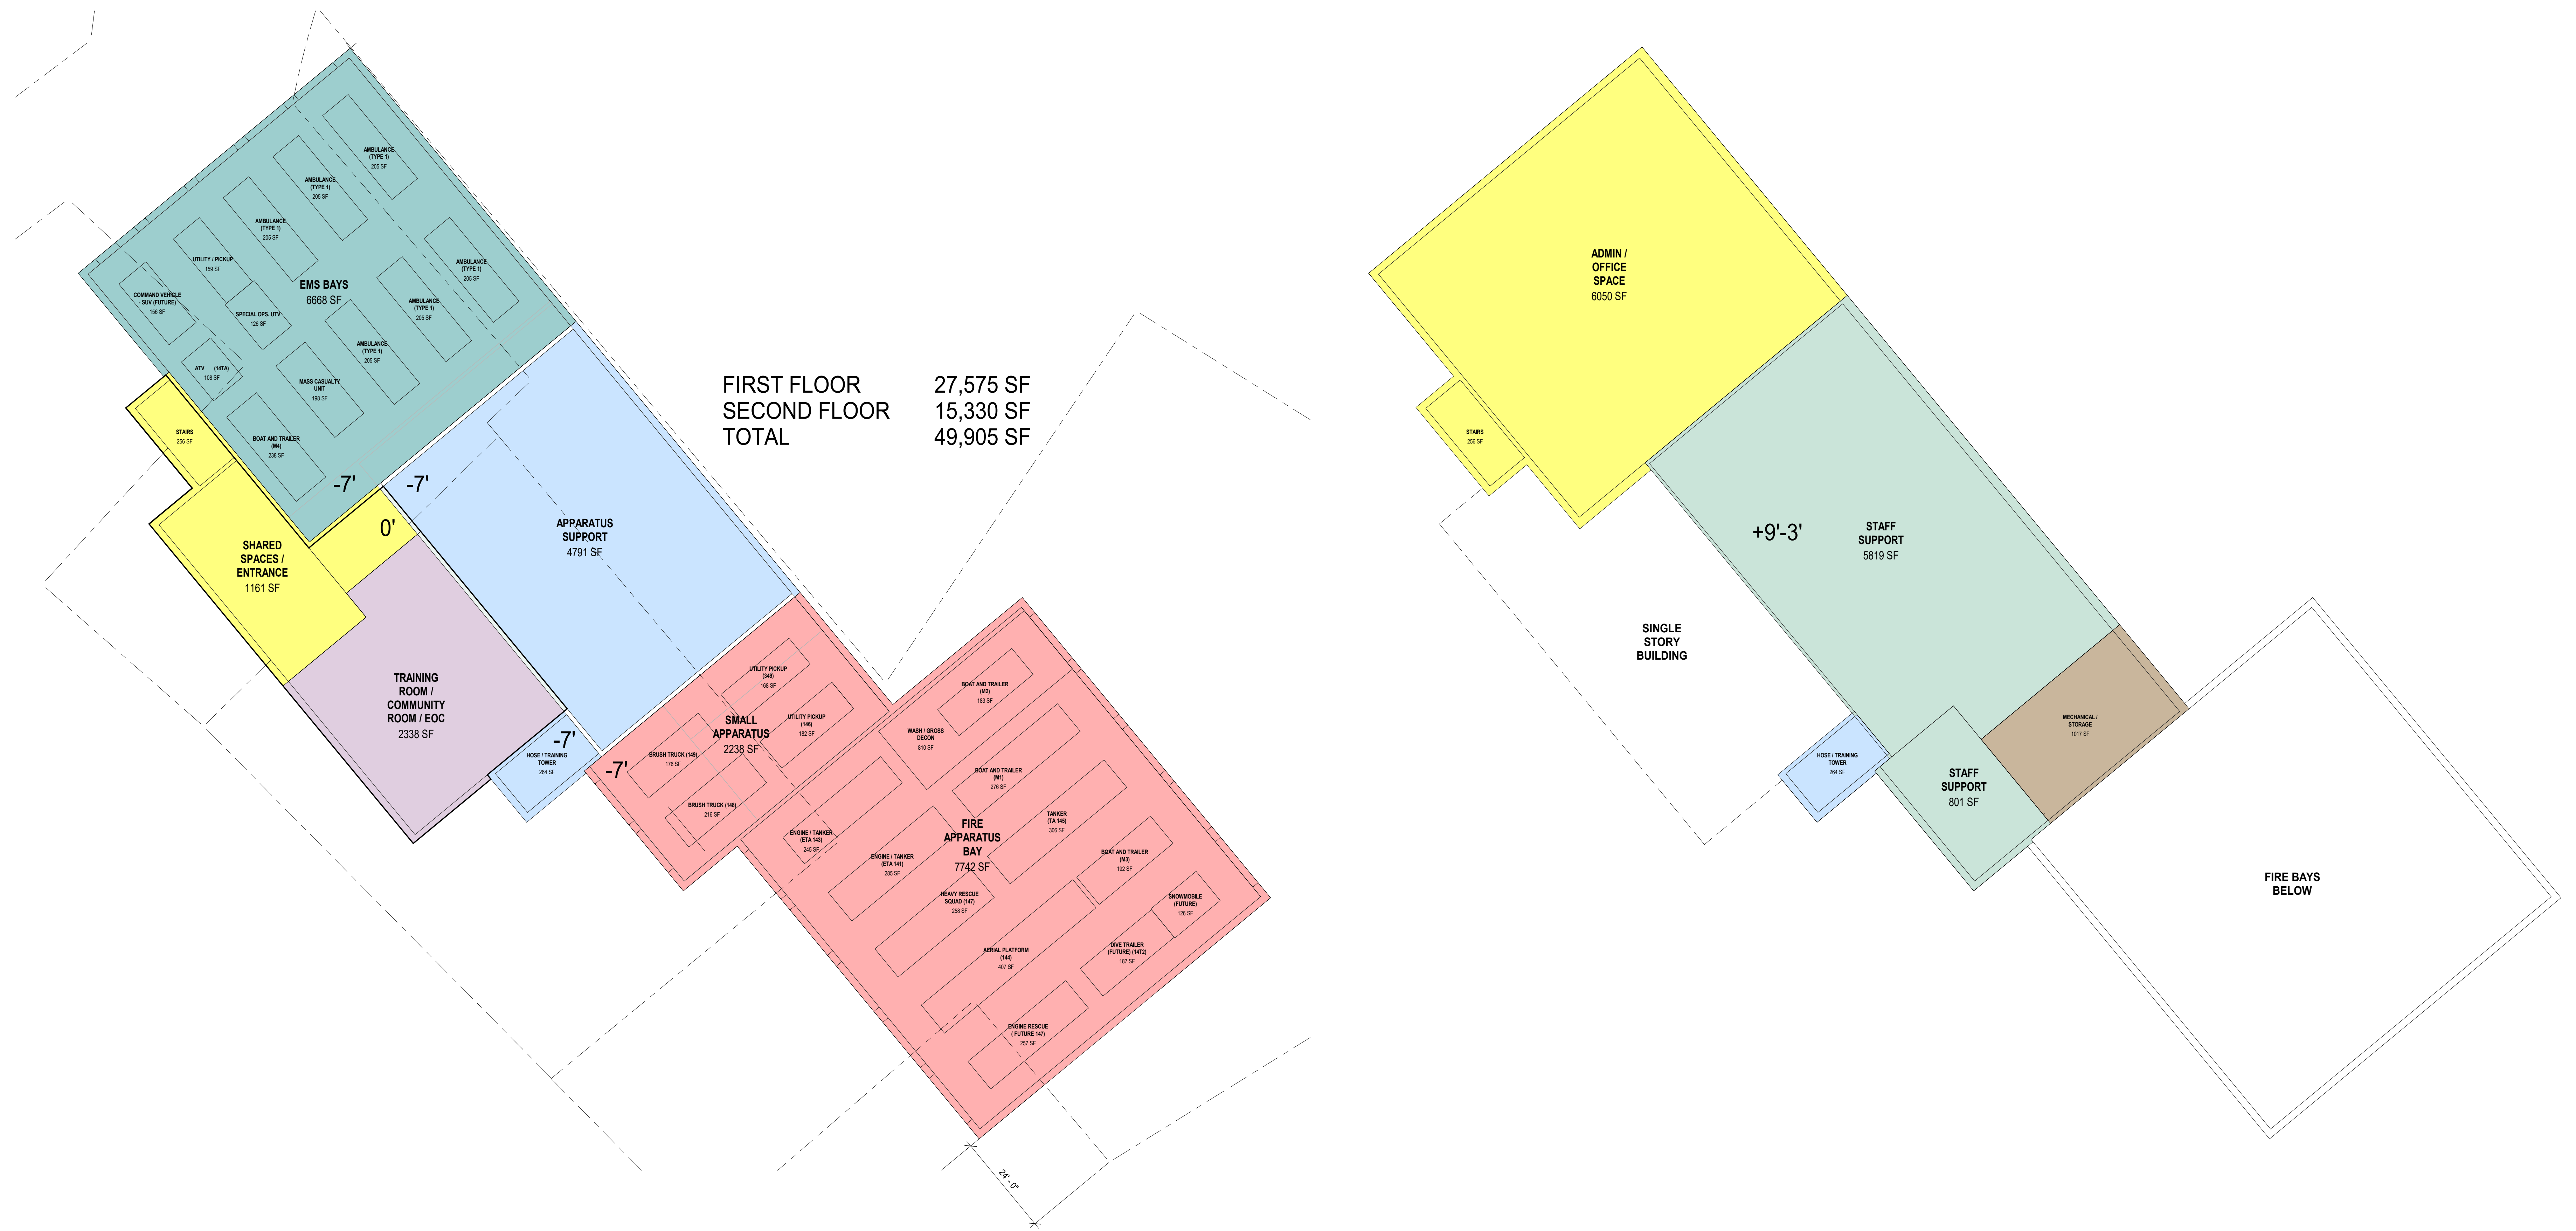

1 EXISTING STATION SITE - FIRST FLOOR CONCEPT 5  
 SCALE: 1/16" = 1'-0"

2 EXISTING STATION SITE - SECOND FLOOR CONCEPT 5  
 SCALE: 1/16" = 1'-0"

# Village of Saranac Lake PSB

CONCEPT

Saranac Lake NY, 12983


PROJECT NUMBER: 621601









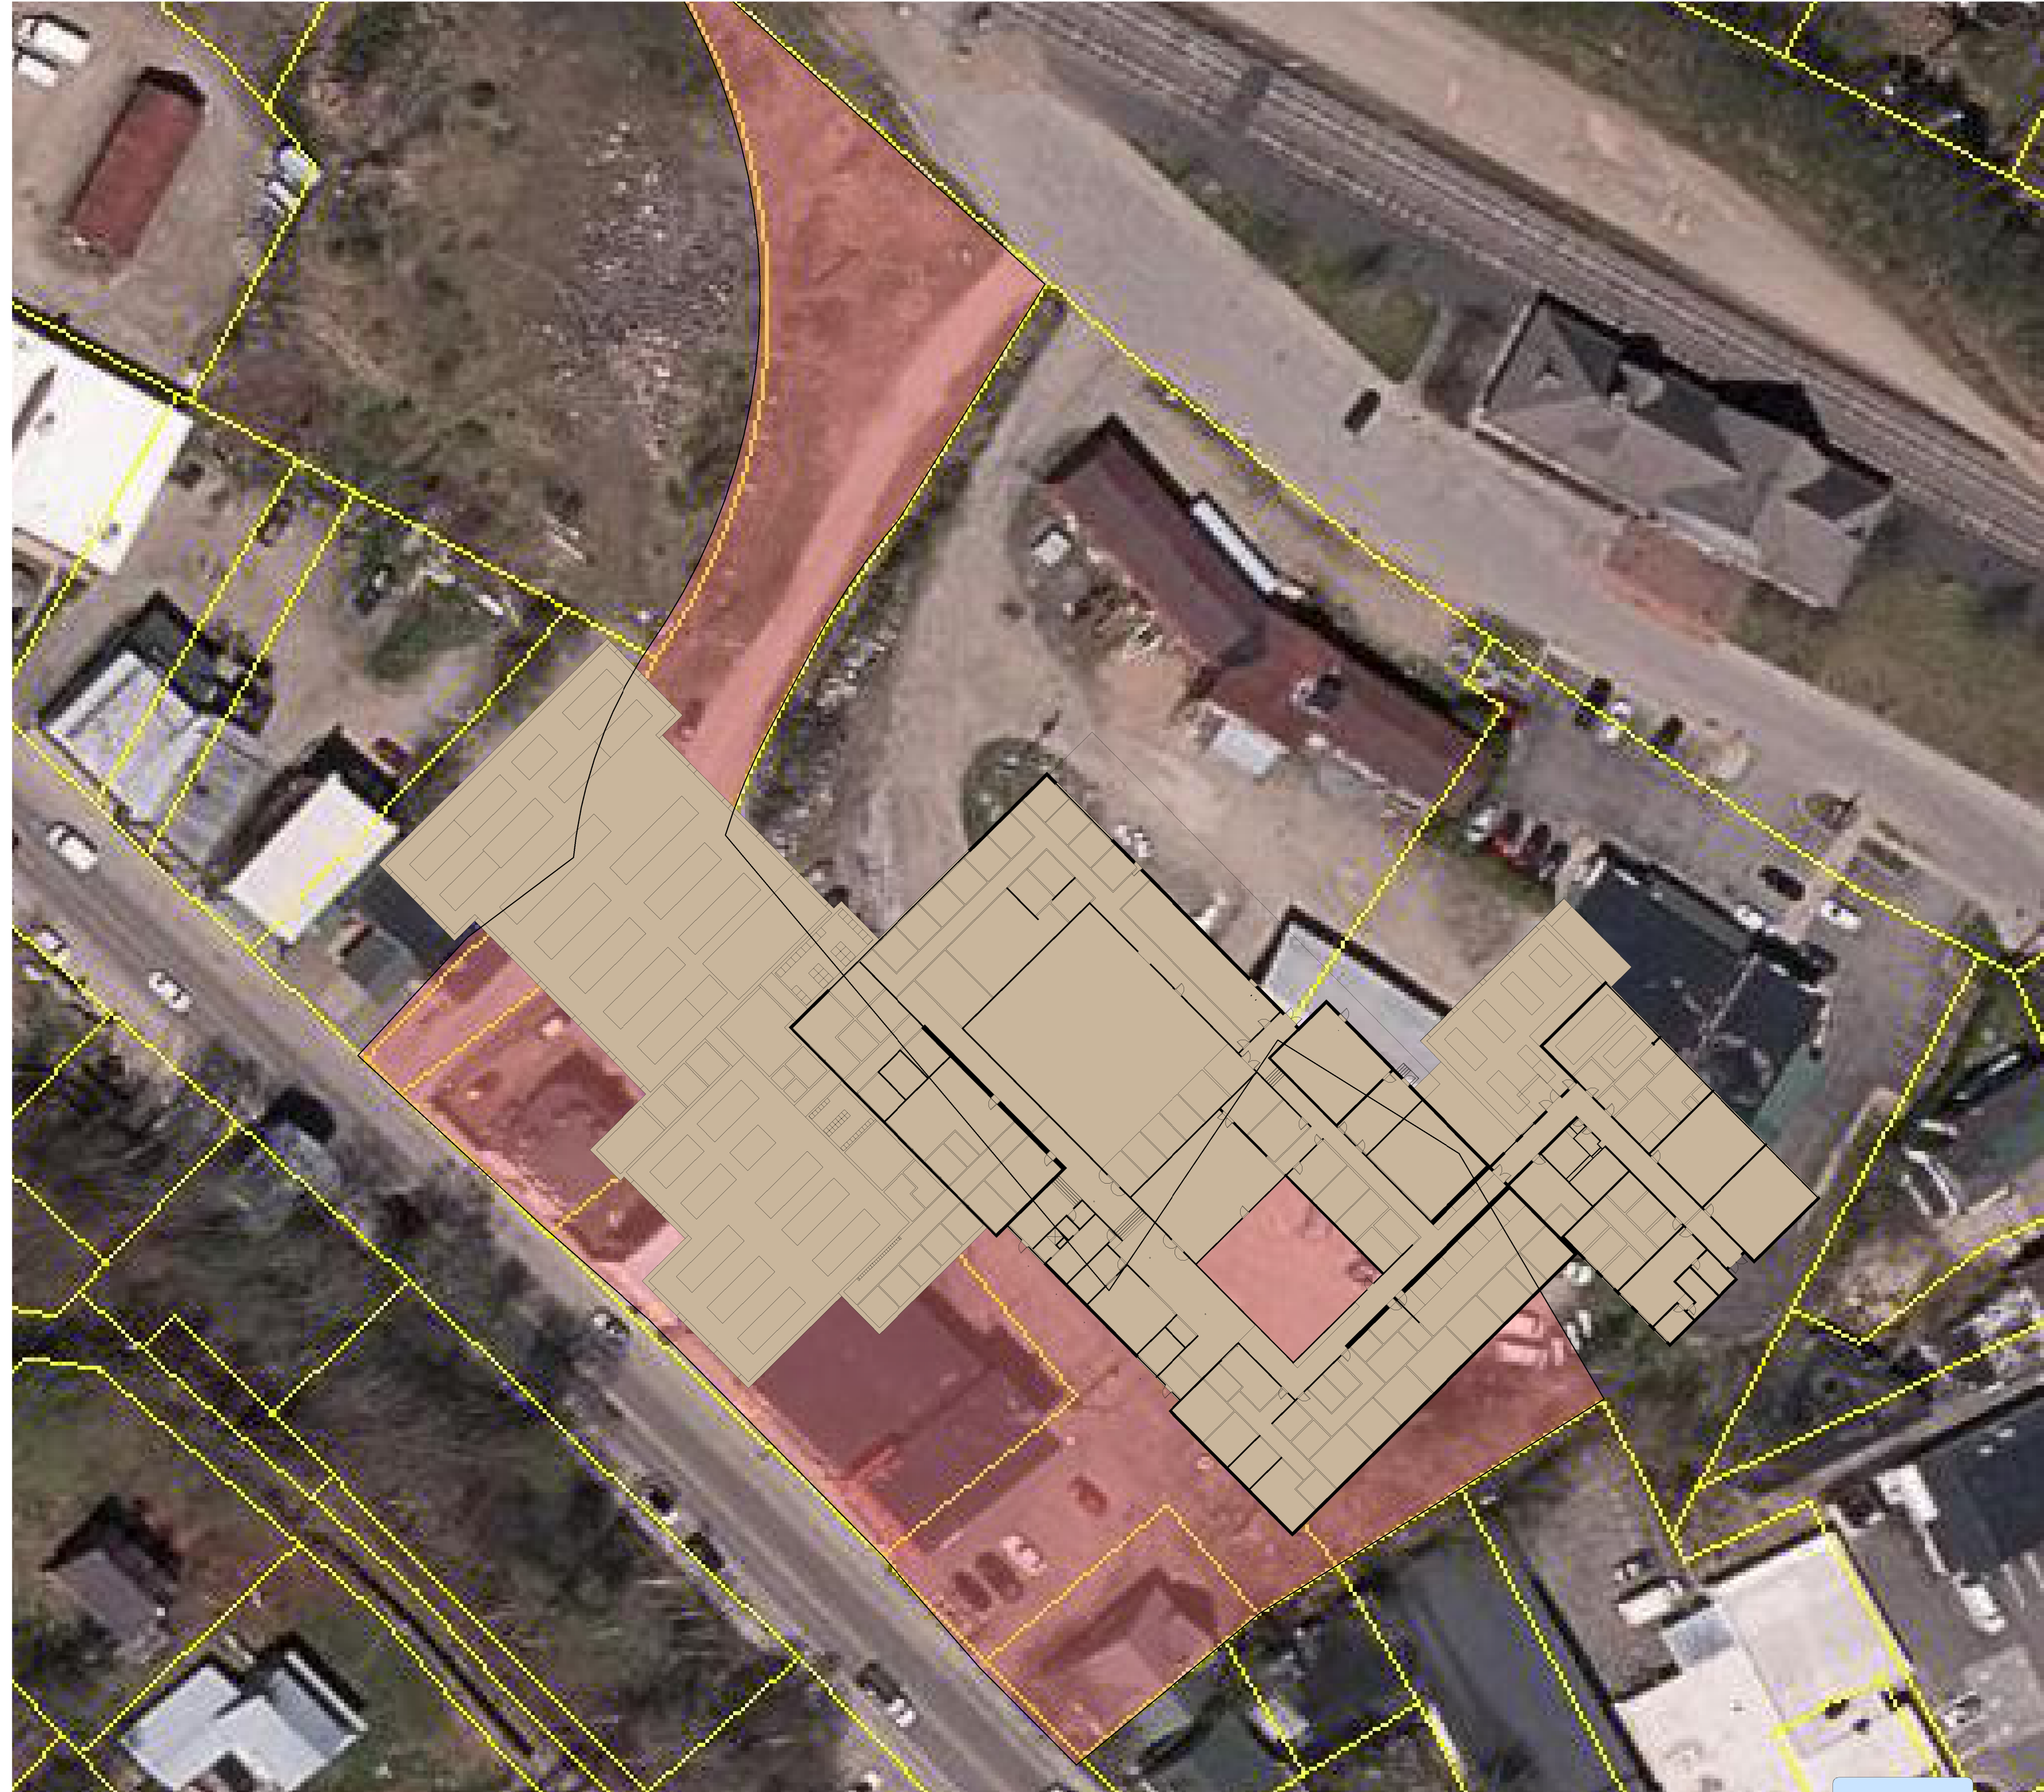

1 EXISTING STATION SITE - CITIZENS ADVOCATES BACKGROUND   
SCALE: 1" = 30'-0"

# Village of Saranac Lake PSB

CONCEPT

Saranac Lake NY, 12983

PROJECT NUMBER: 621601

