


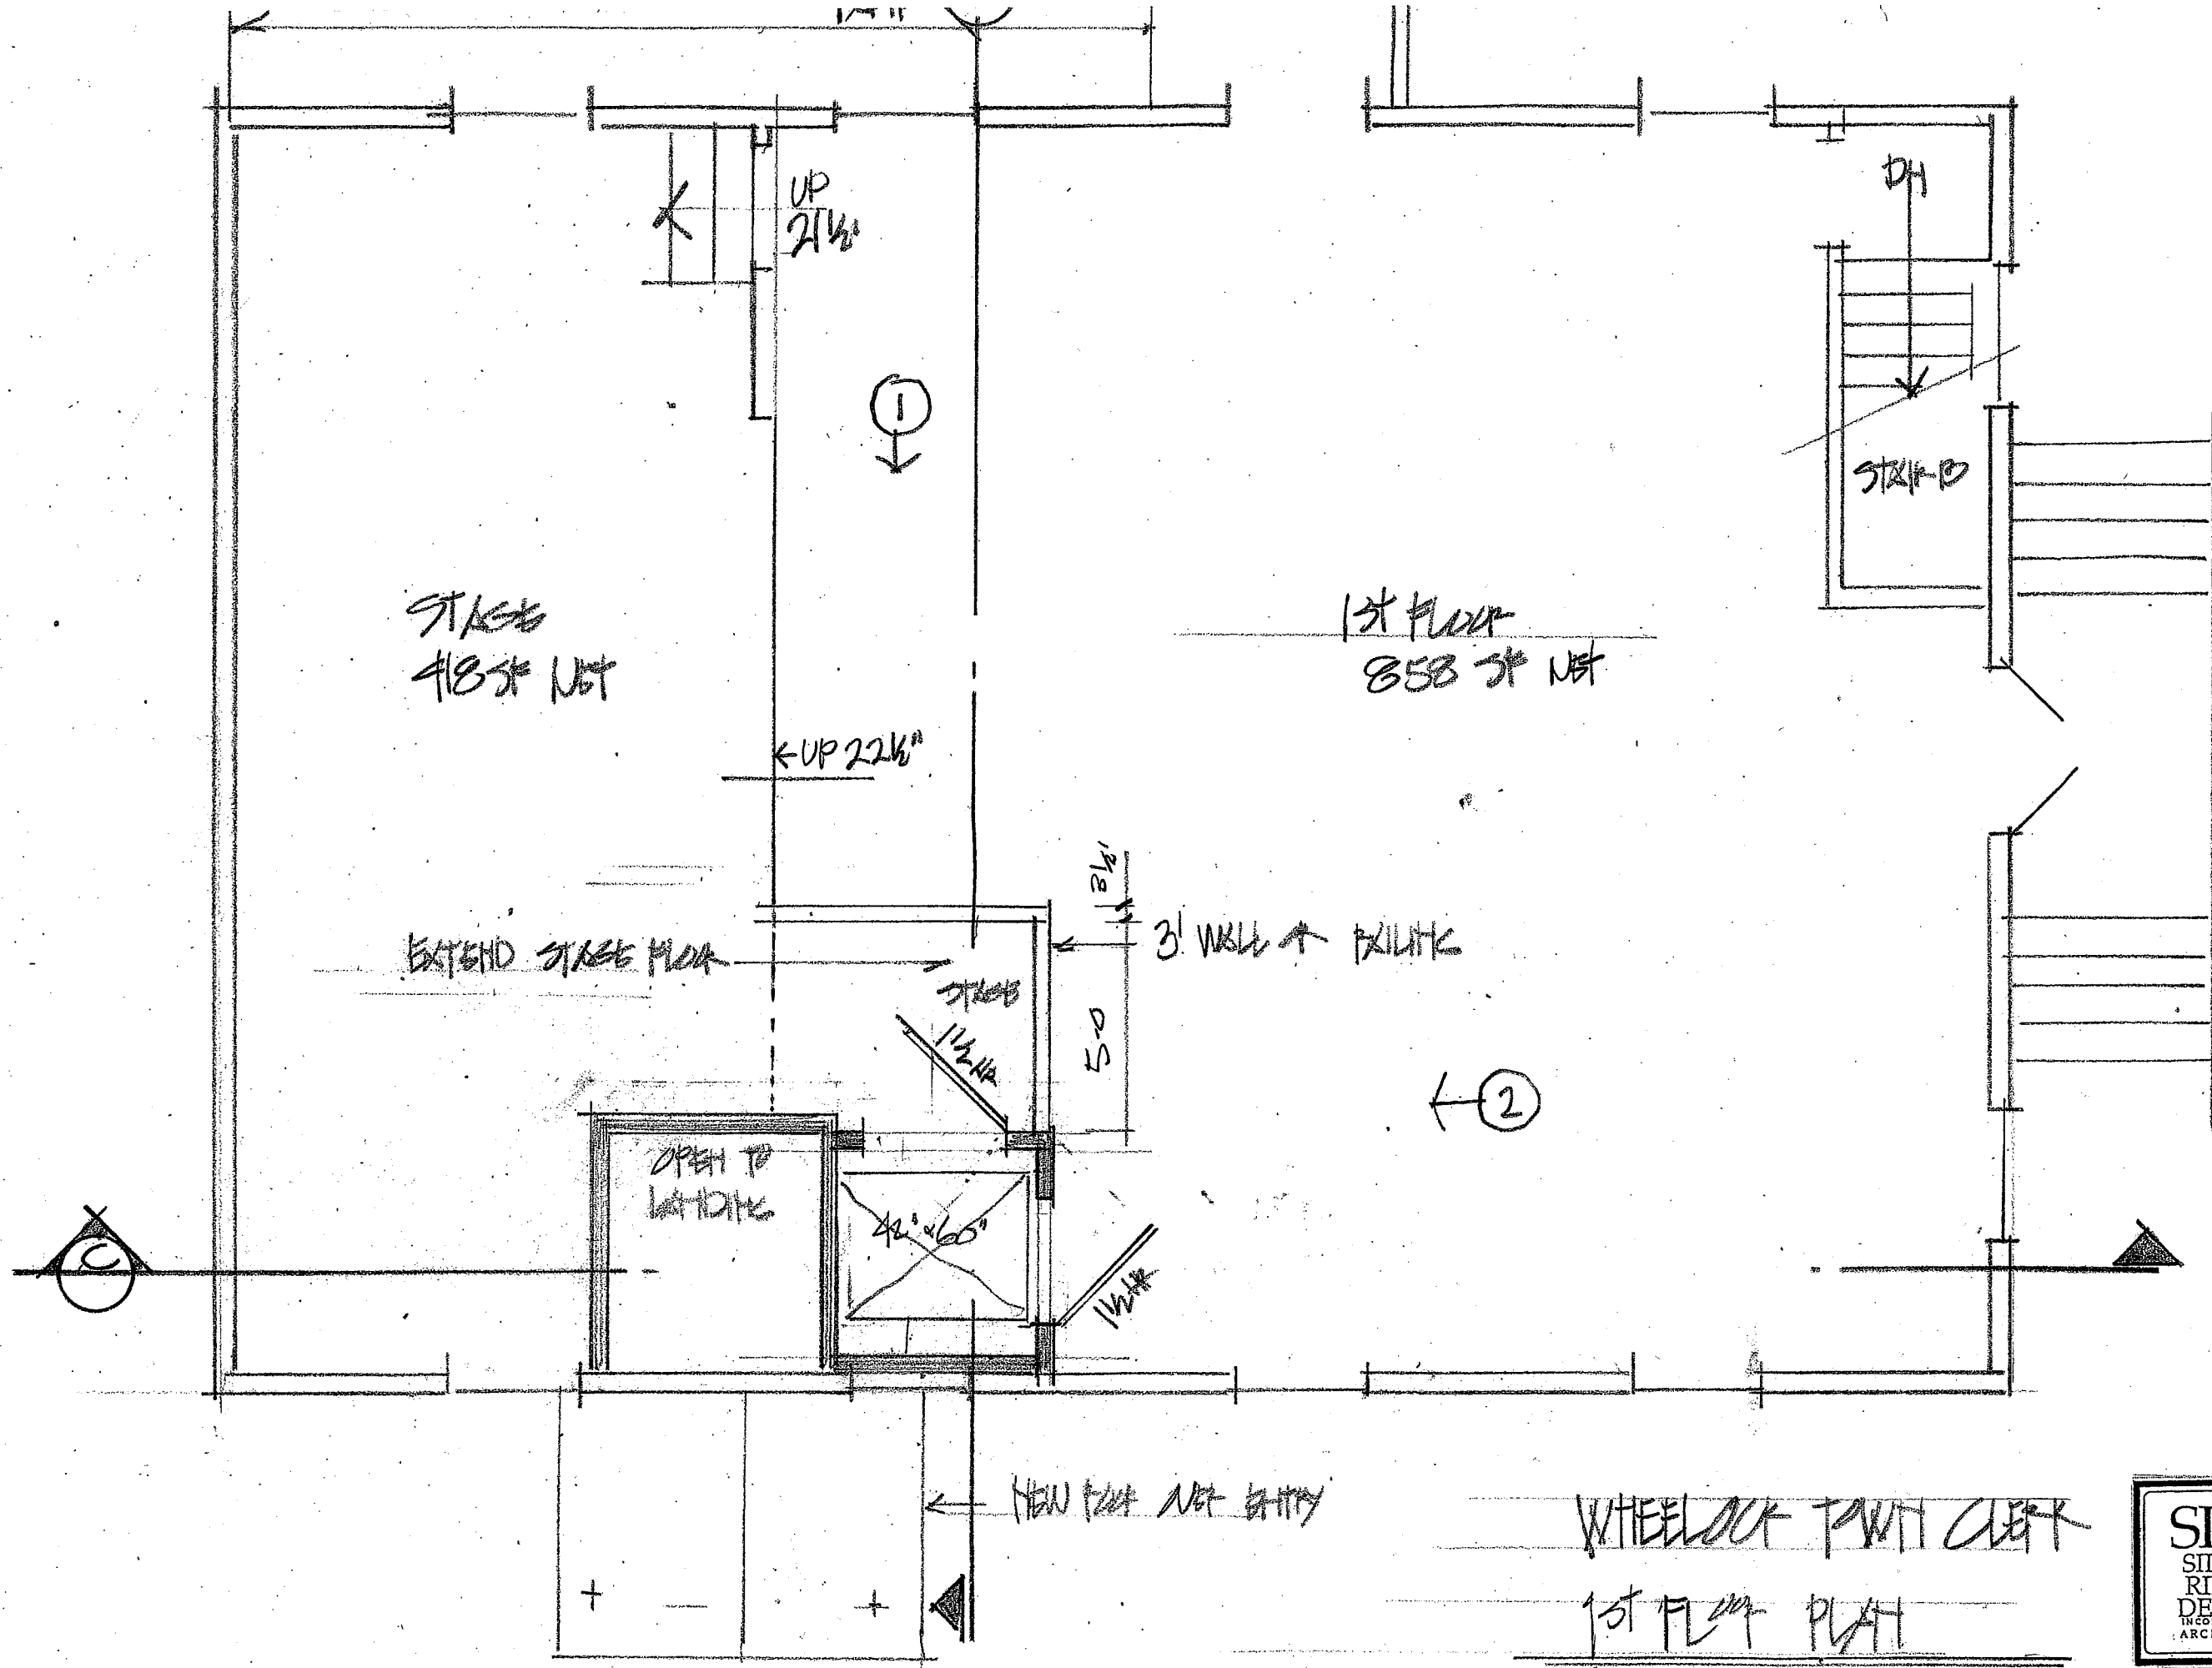

WHEELLOCK TOWN CENTER


1st Floor Plan

14'

REV 12.1.22
REV 12.14.22



ADX
PORT-A-
POTTY

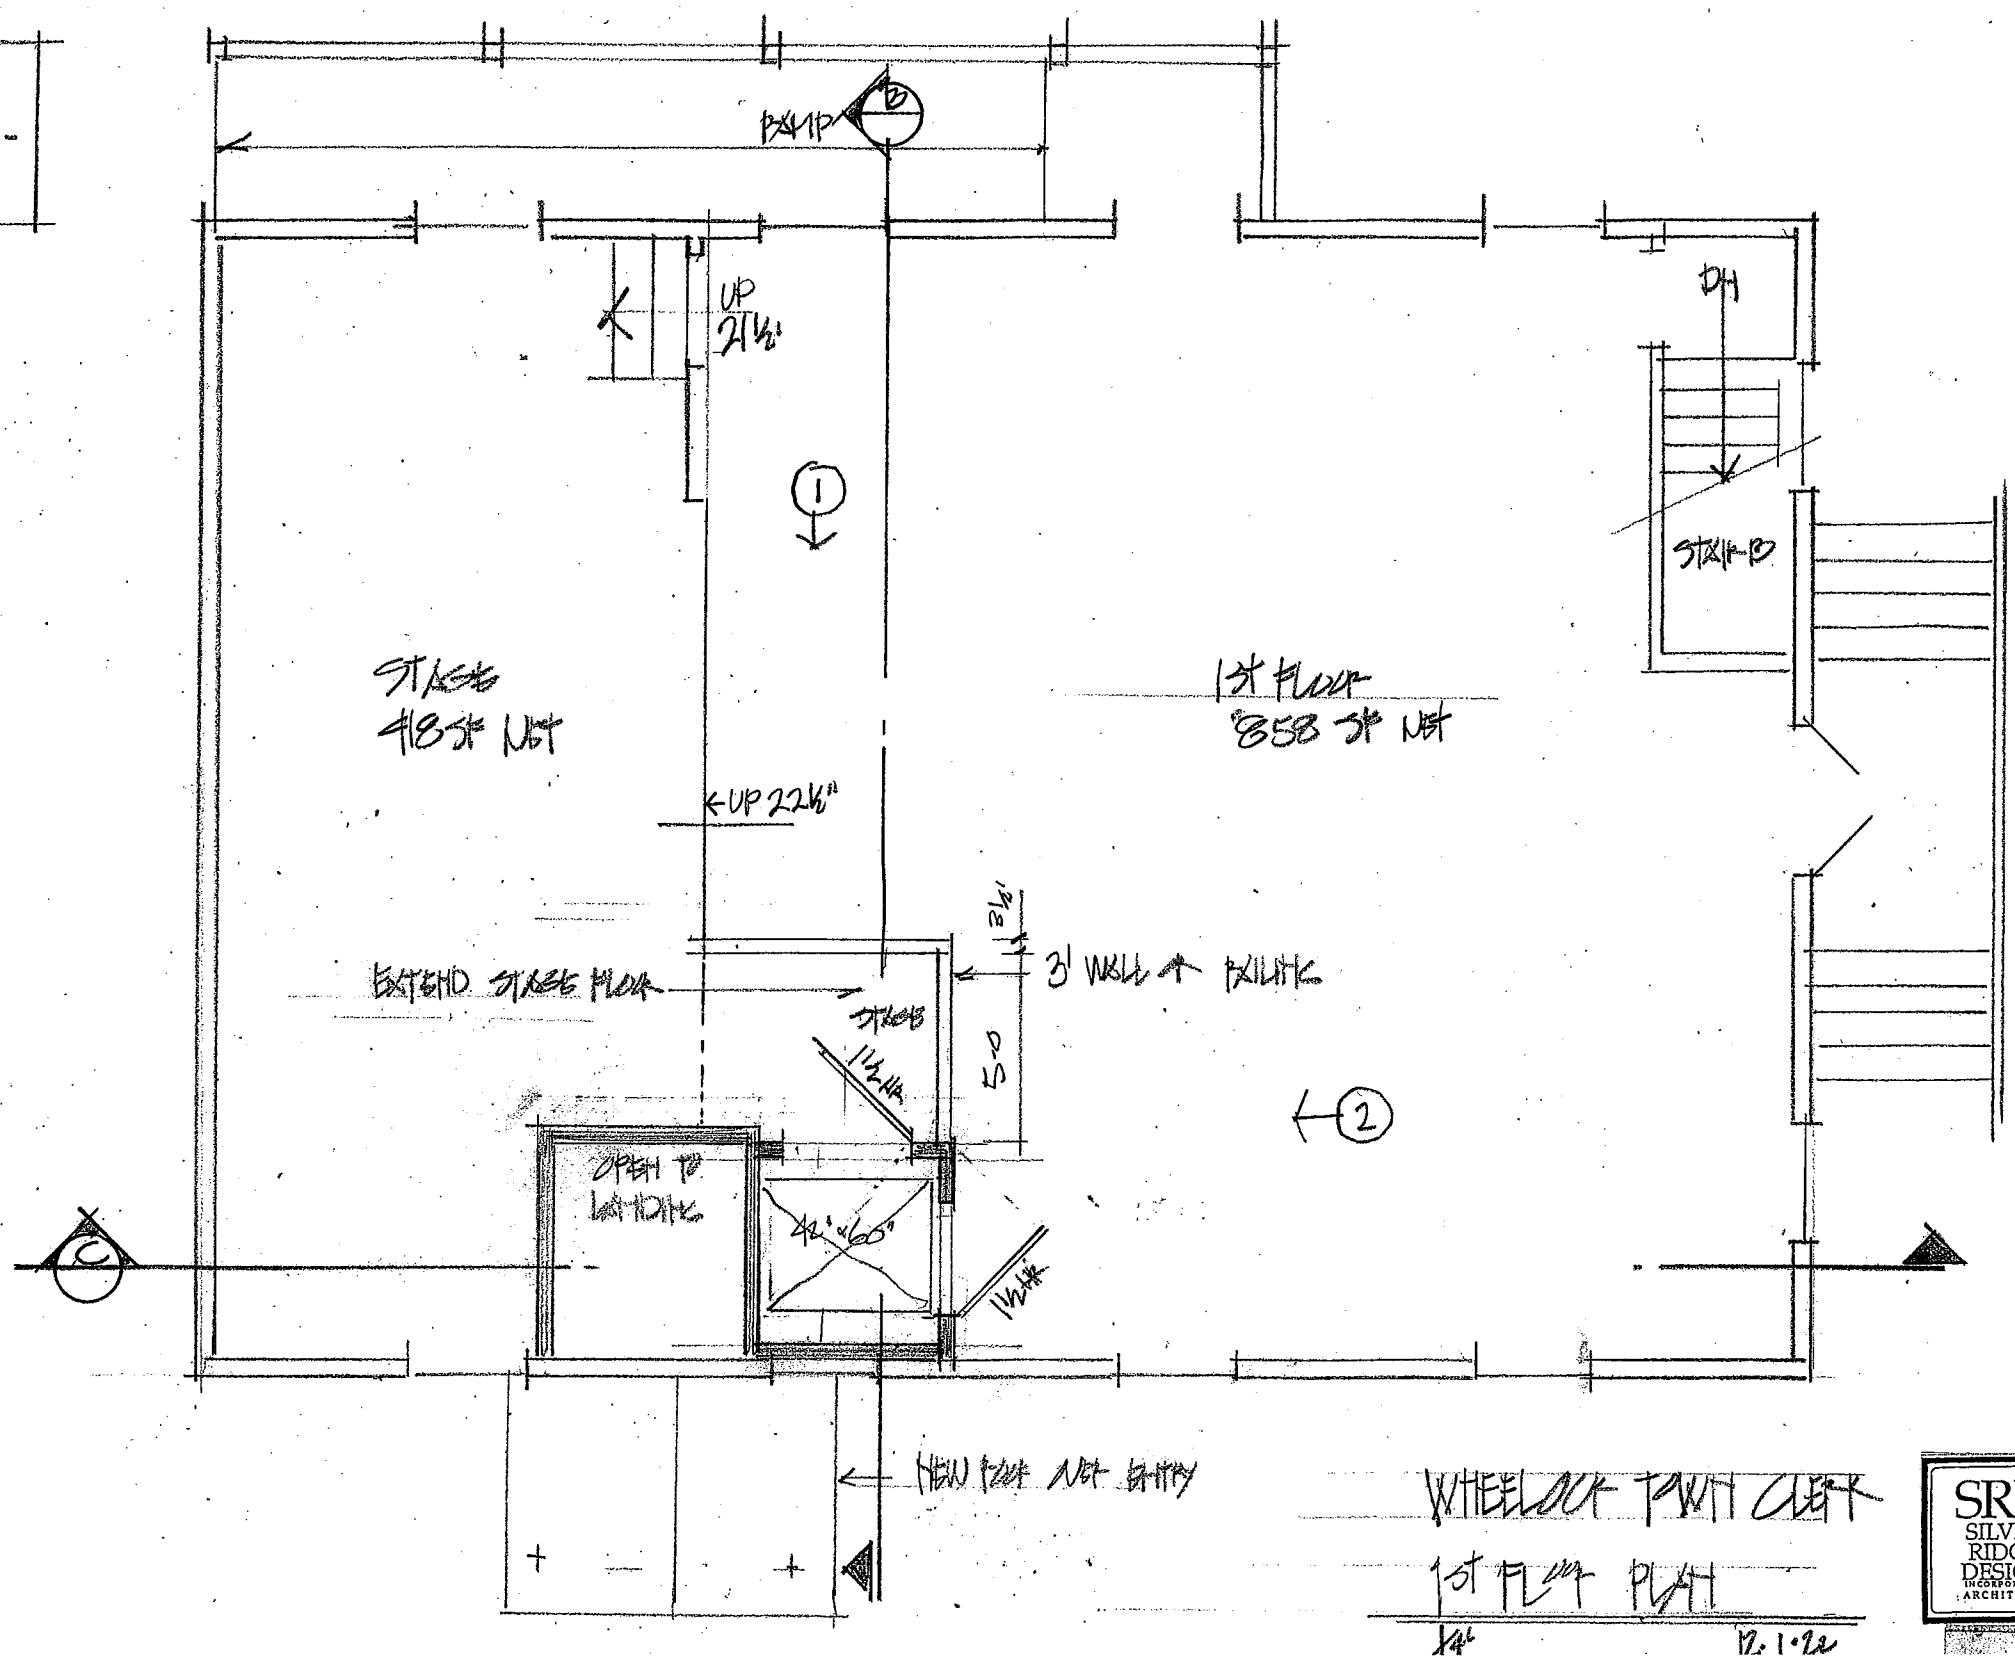

WHEELLOCK PORT CLEAR



1st FLOOR PLAN

14'

12.1.22




REDUCED TO 75% TO SHOW PUMP

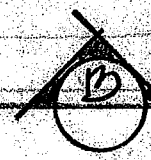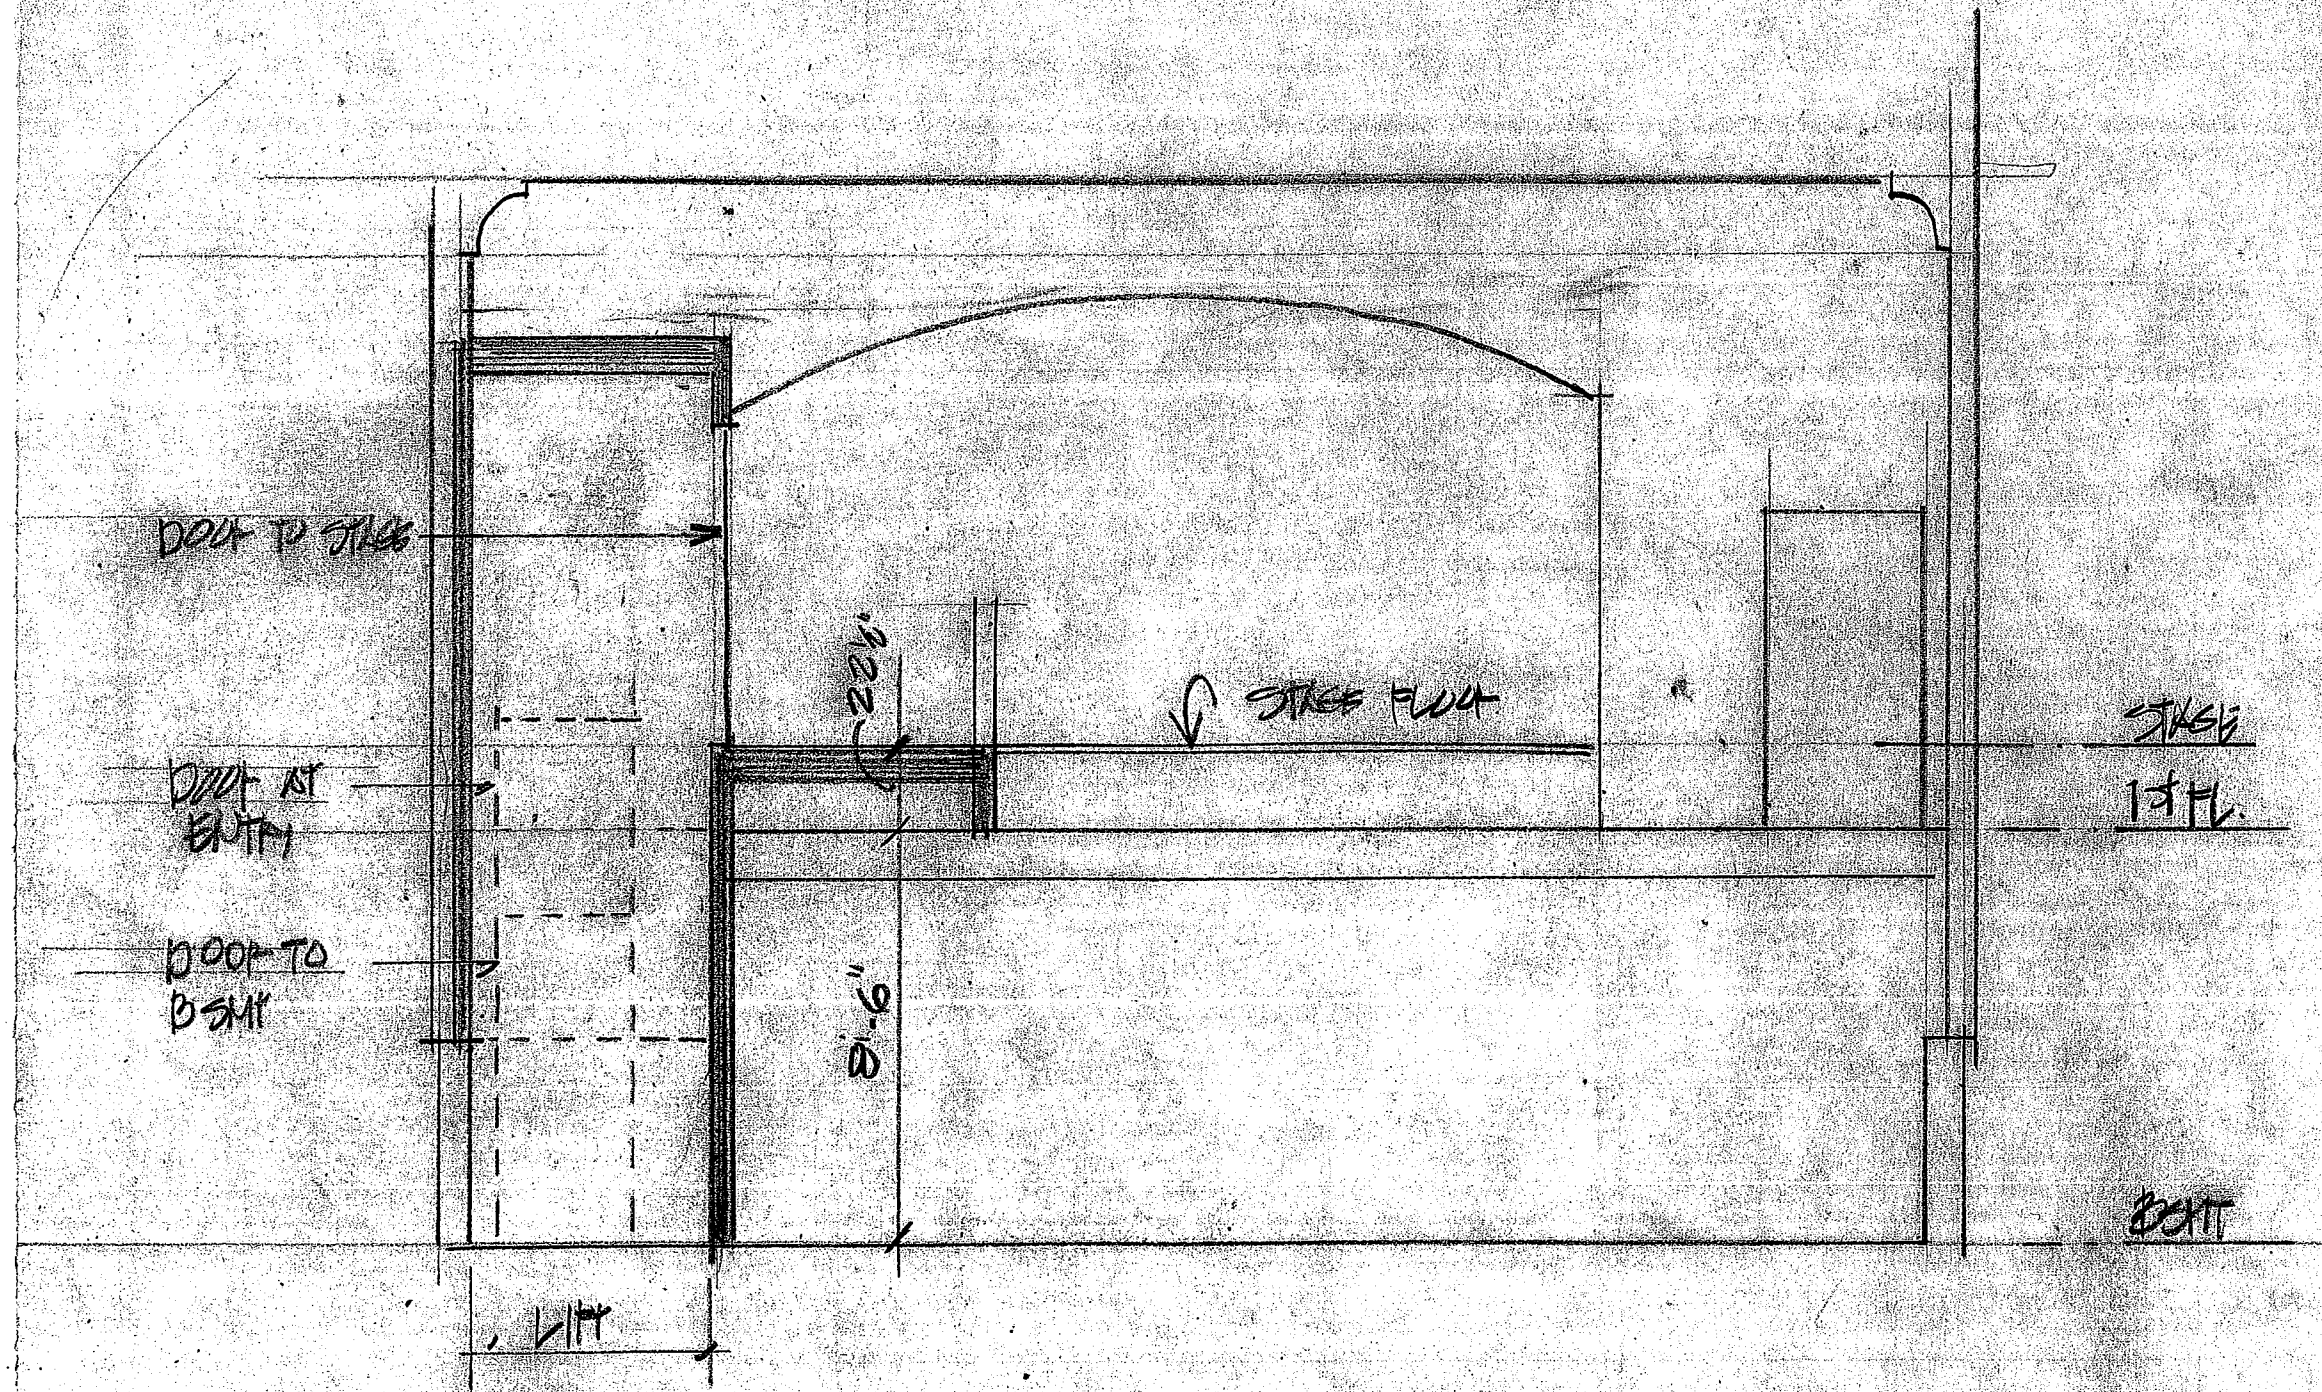

CROSS SECTION of LIT.
1/4

12.14.22




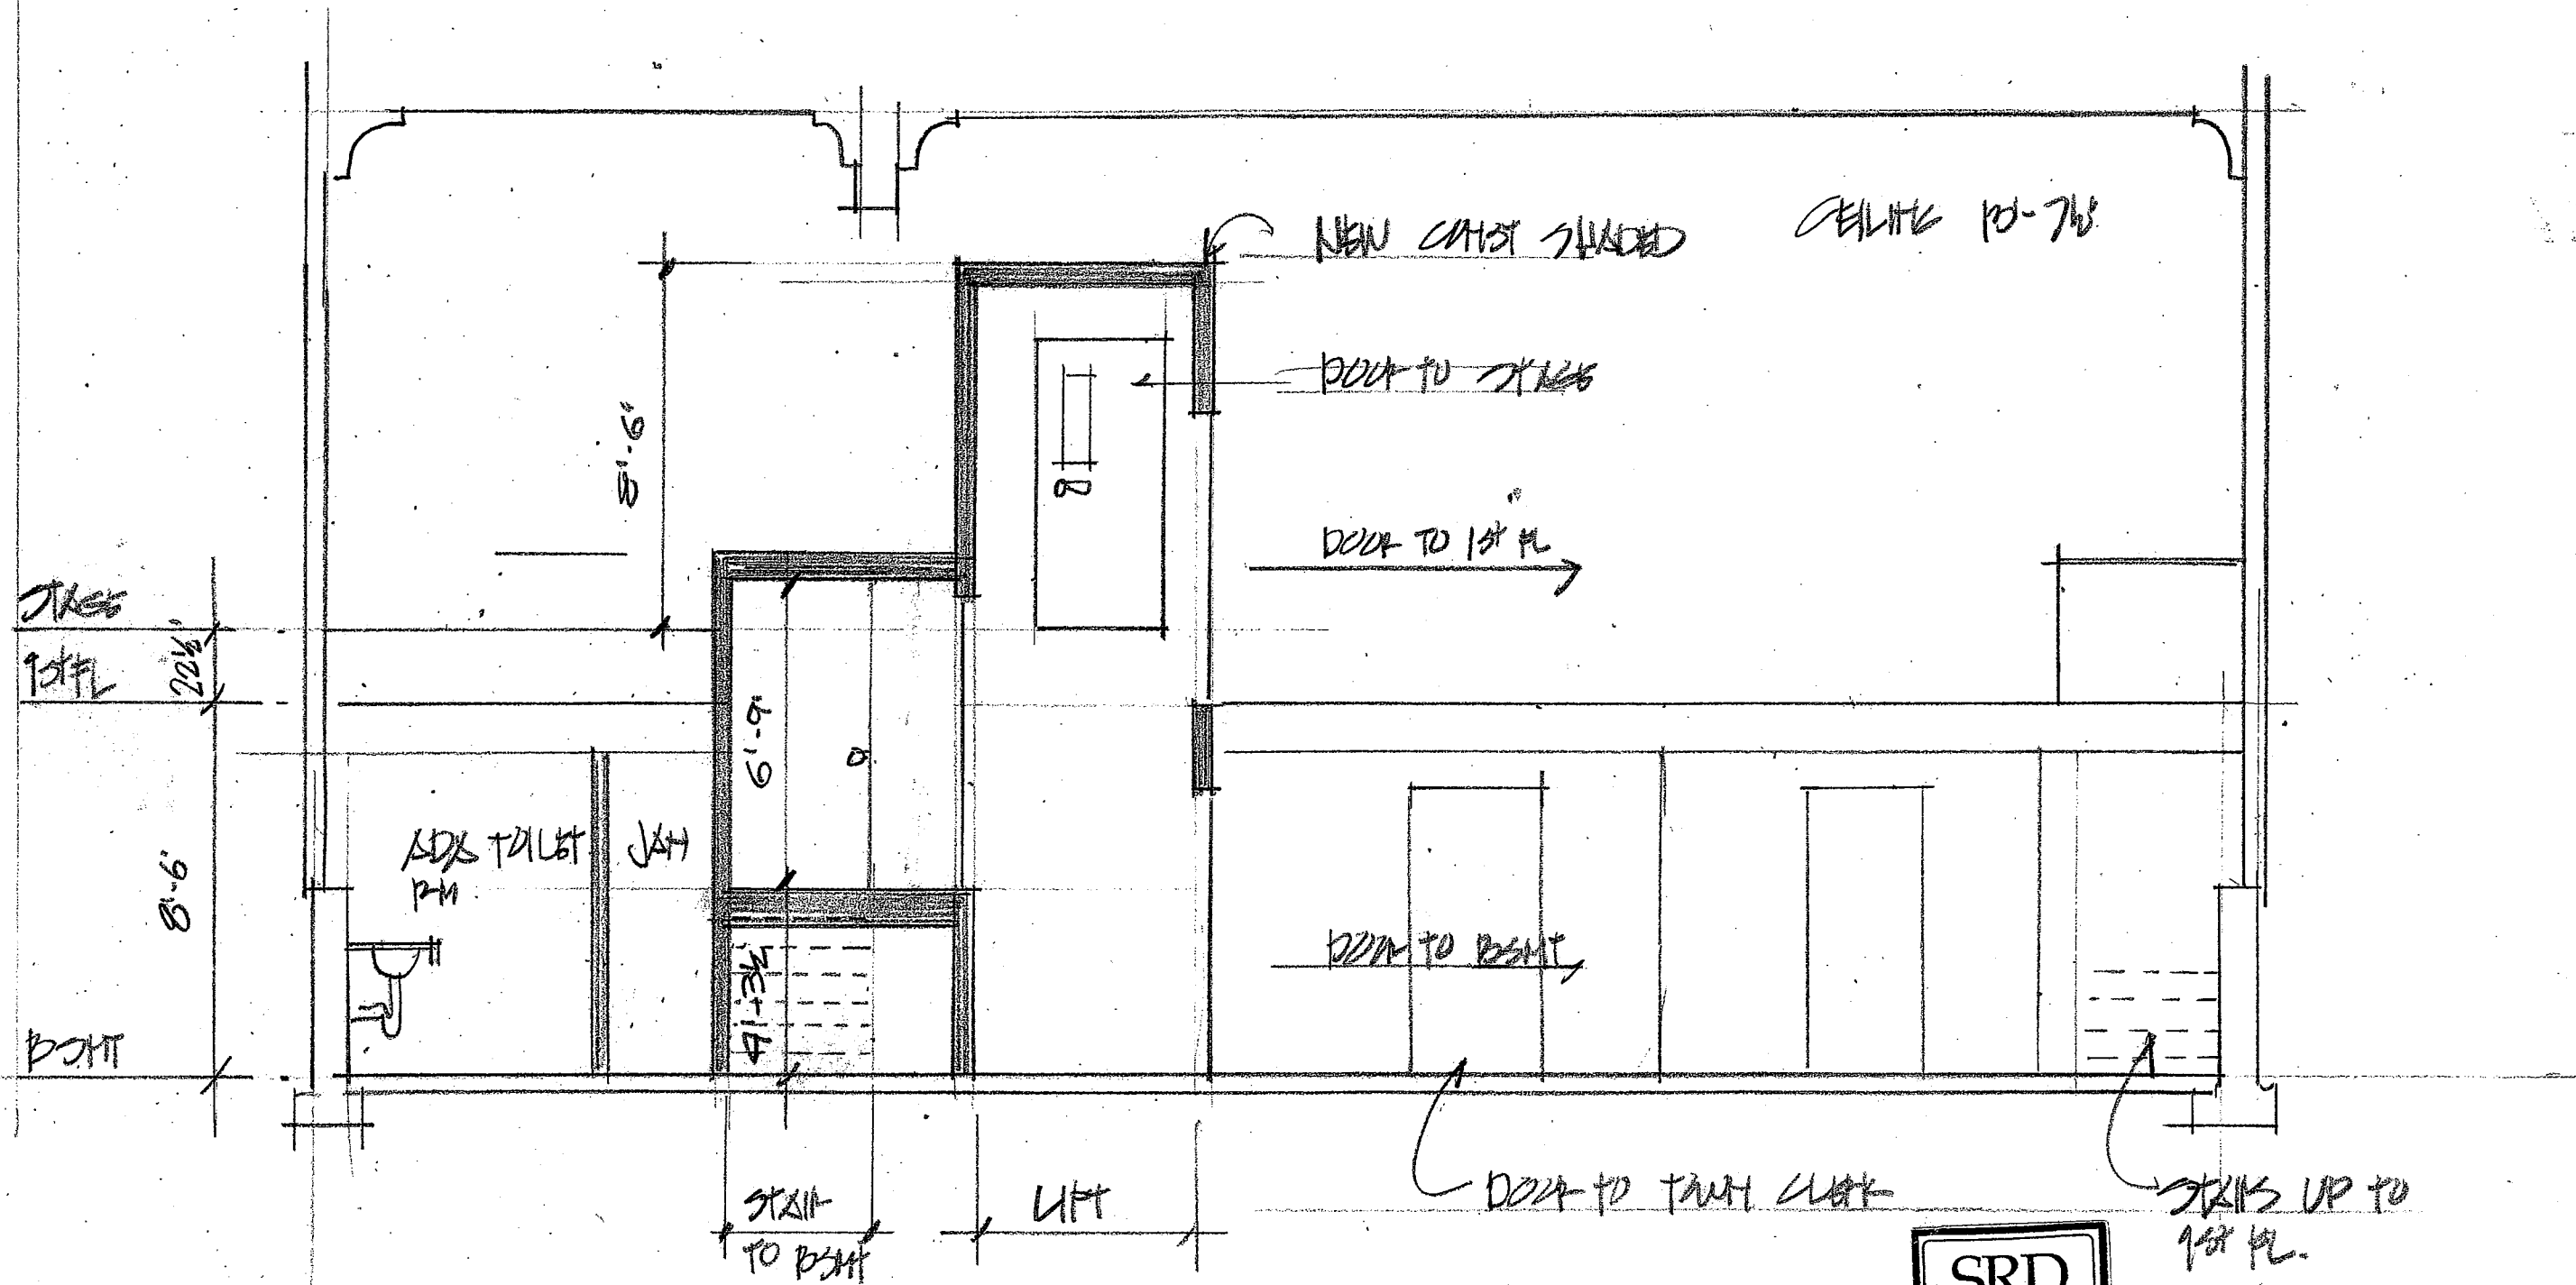

SECTION AT LIFT
1/4"

12.14.22




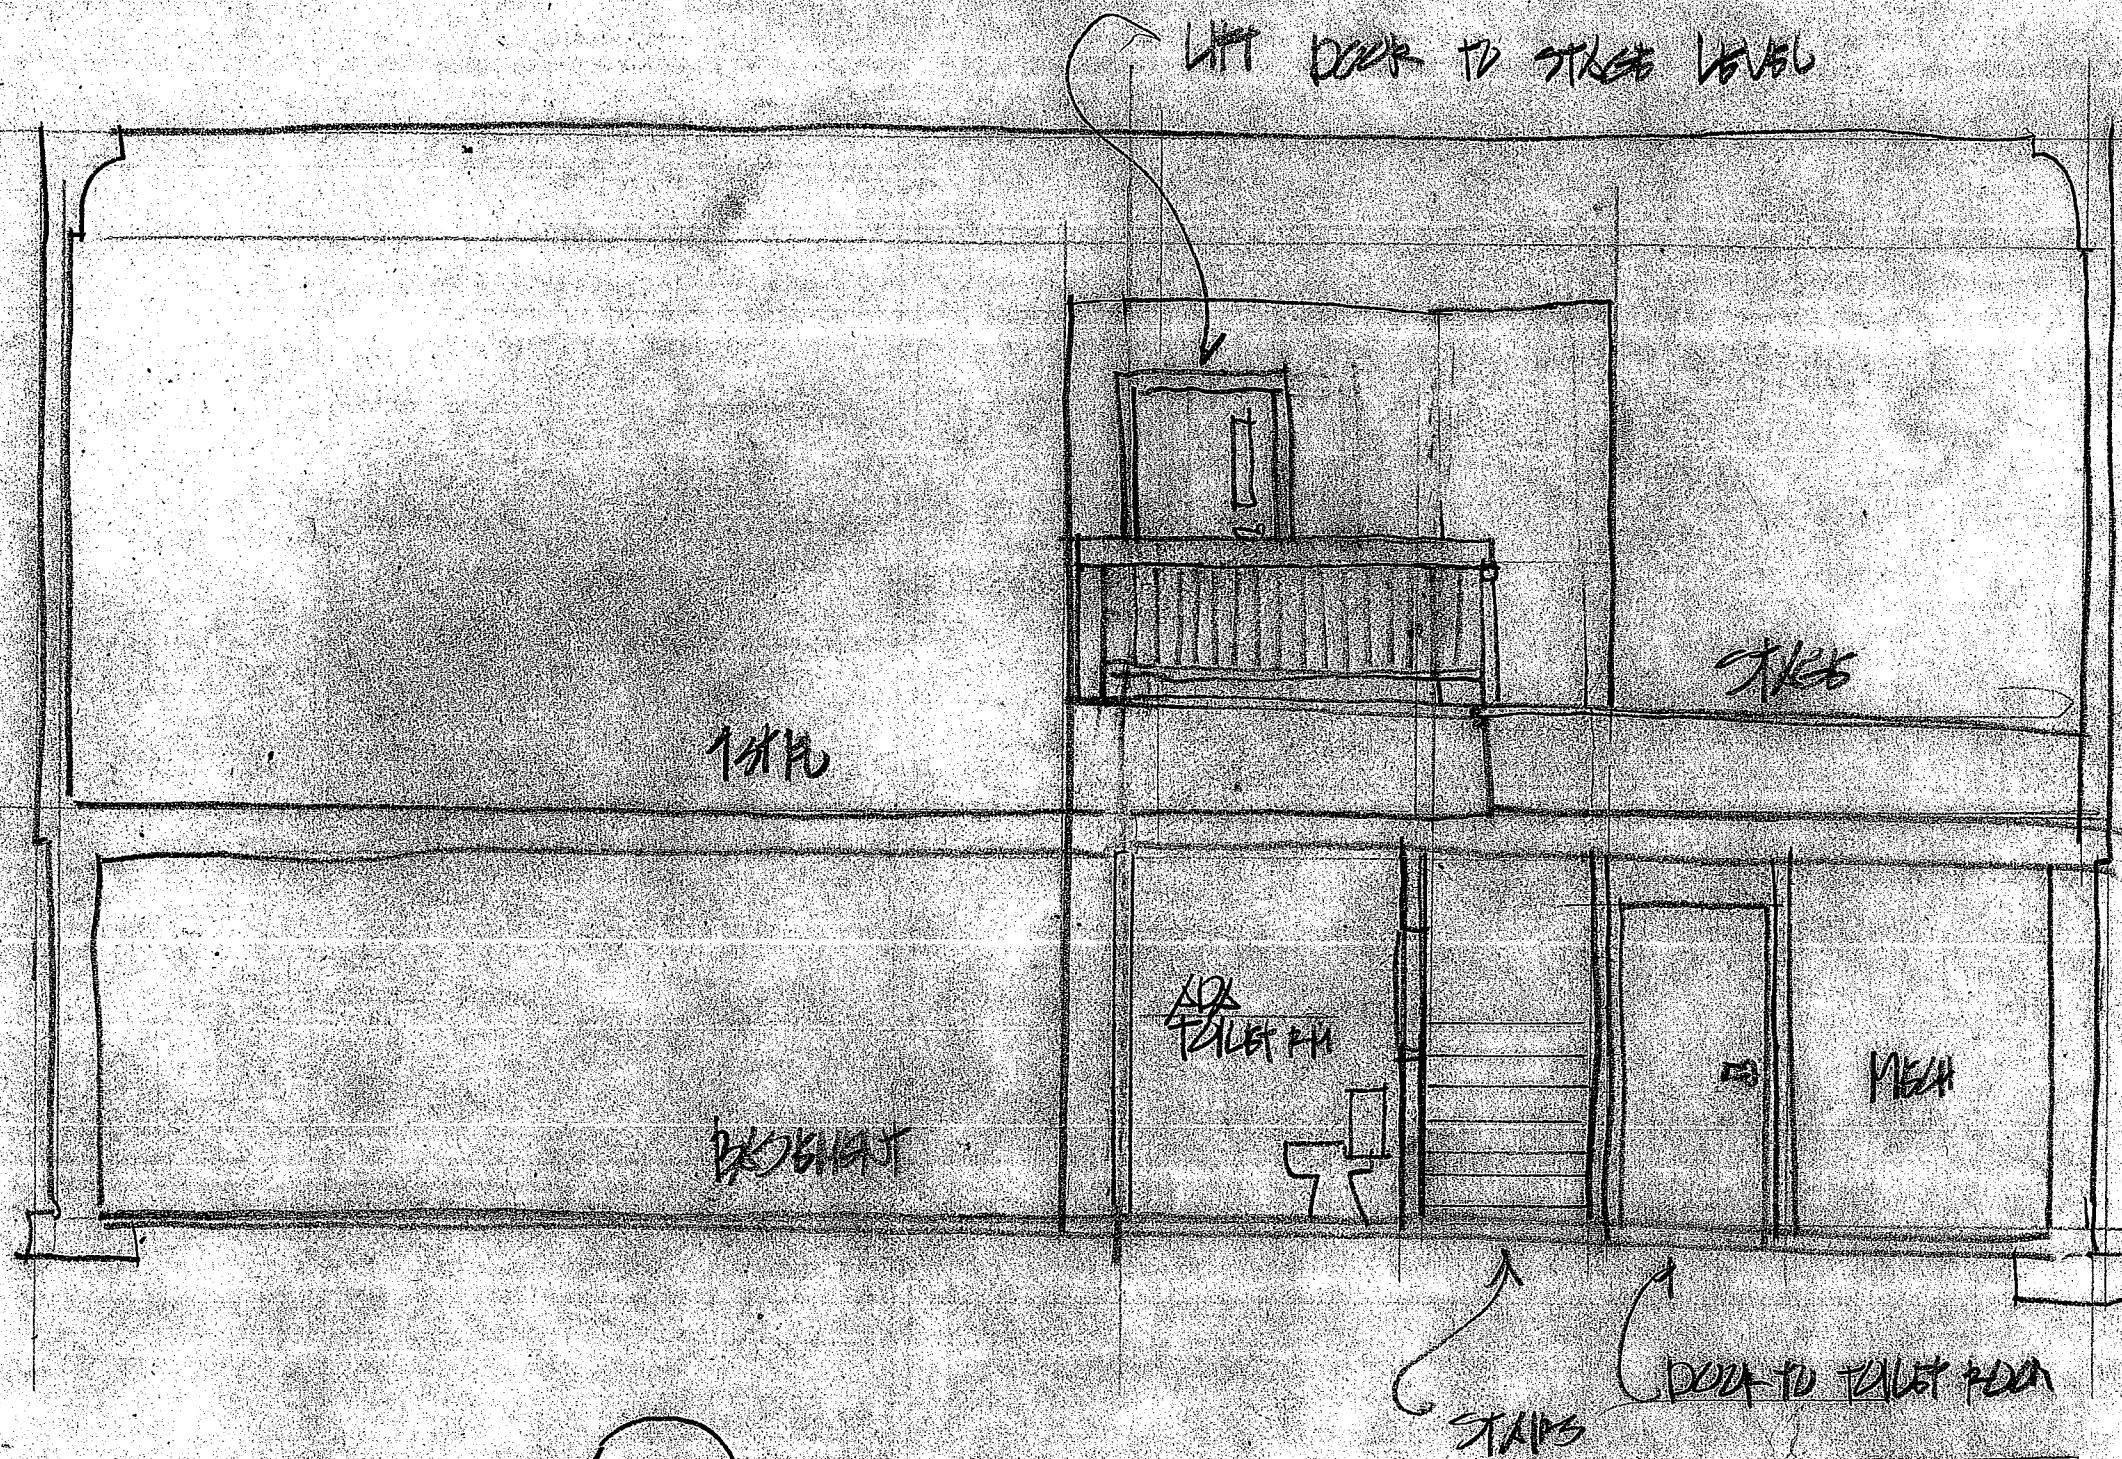

1.

ELEVATOR TOWARD LIFT



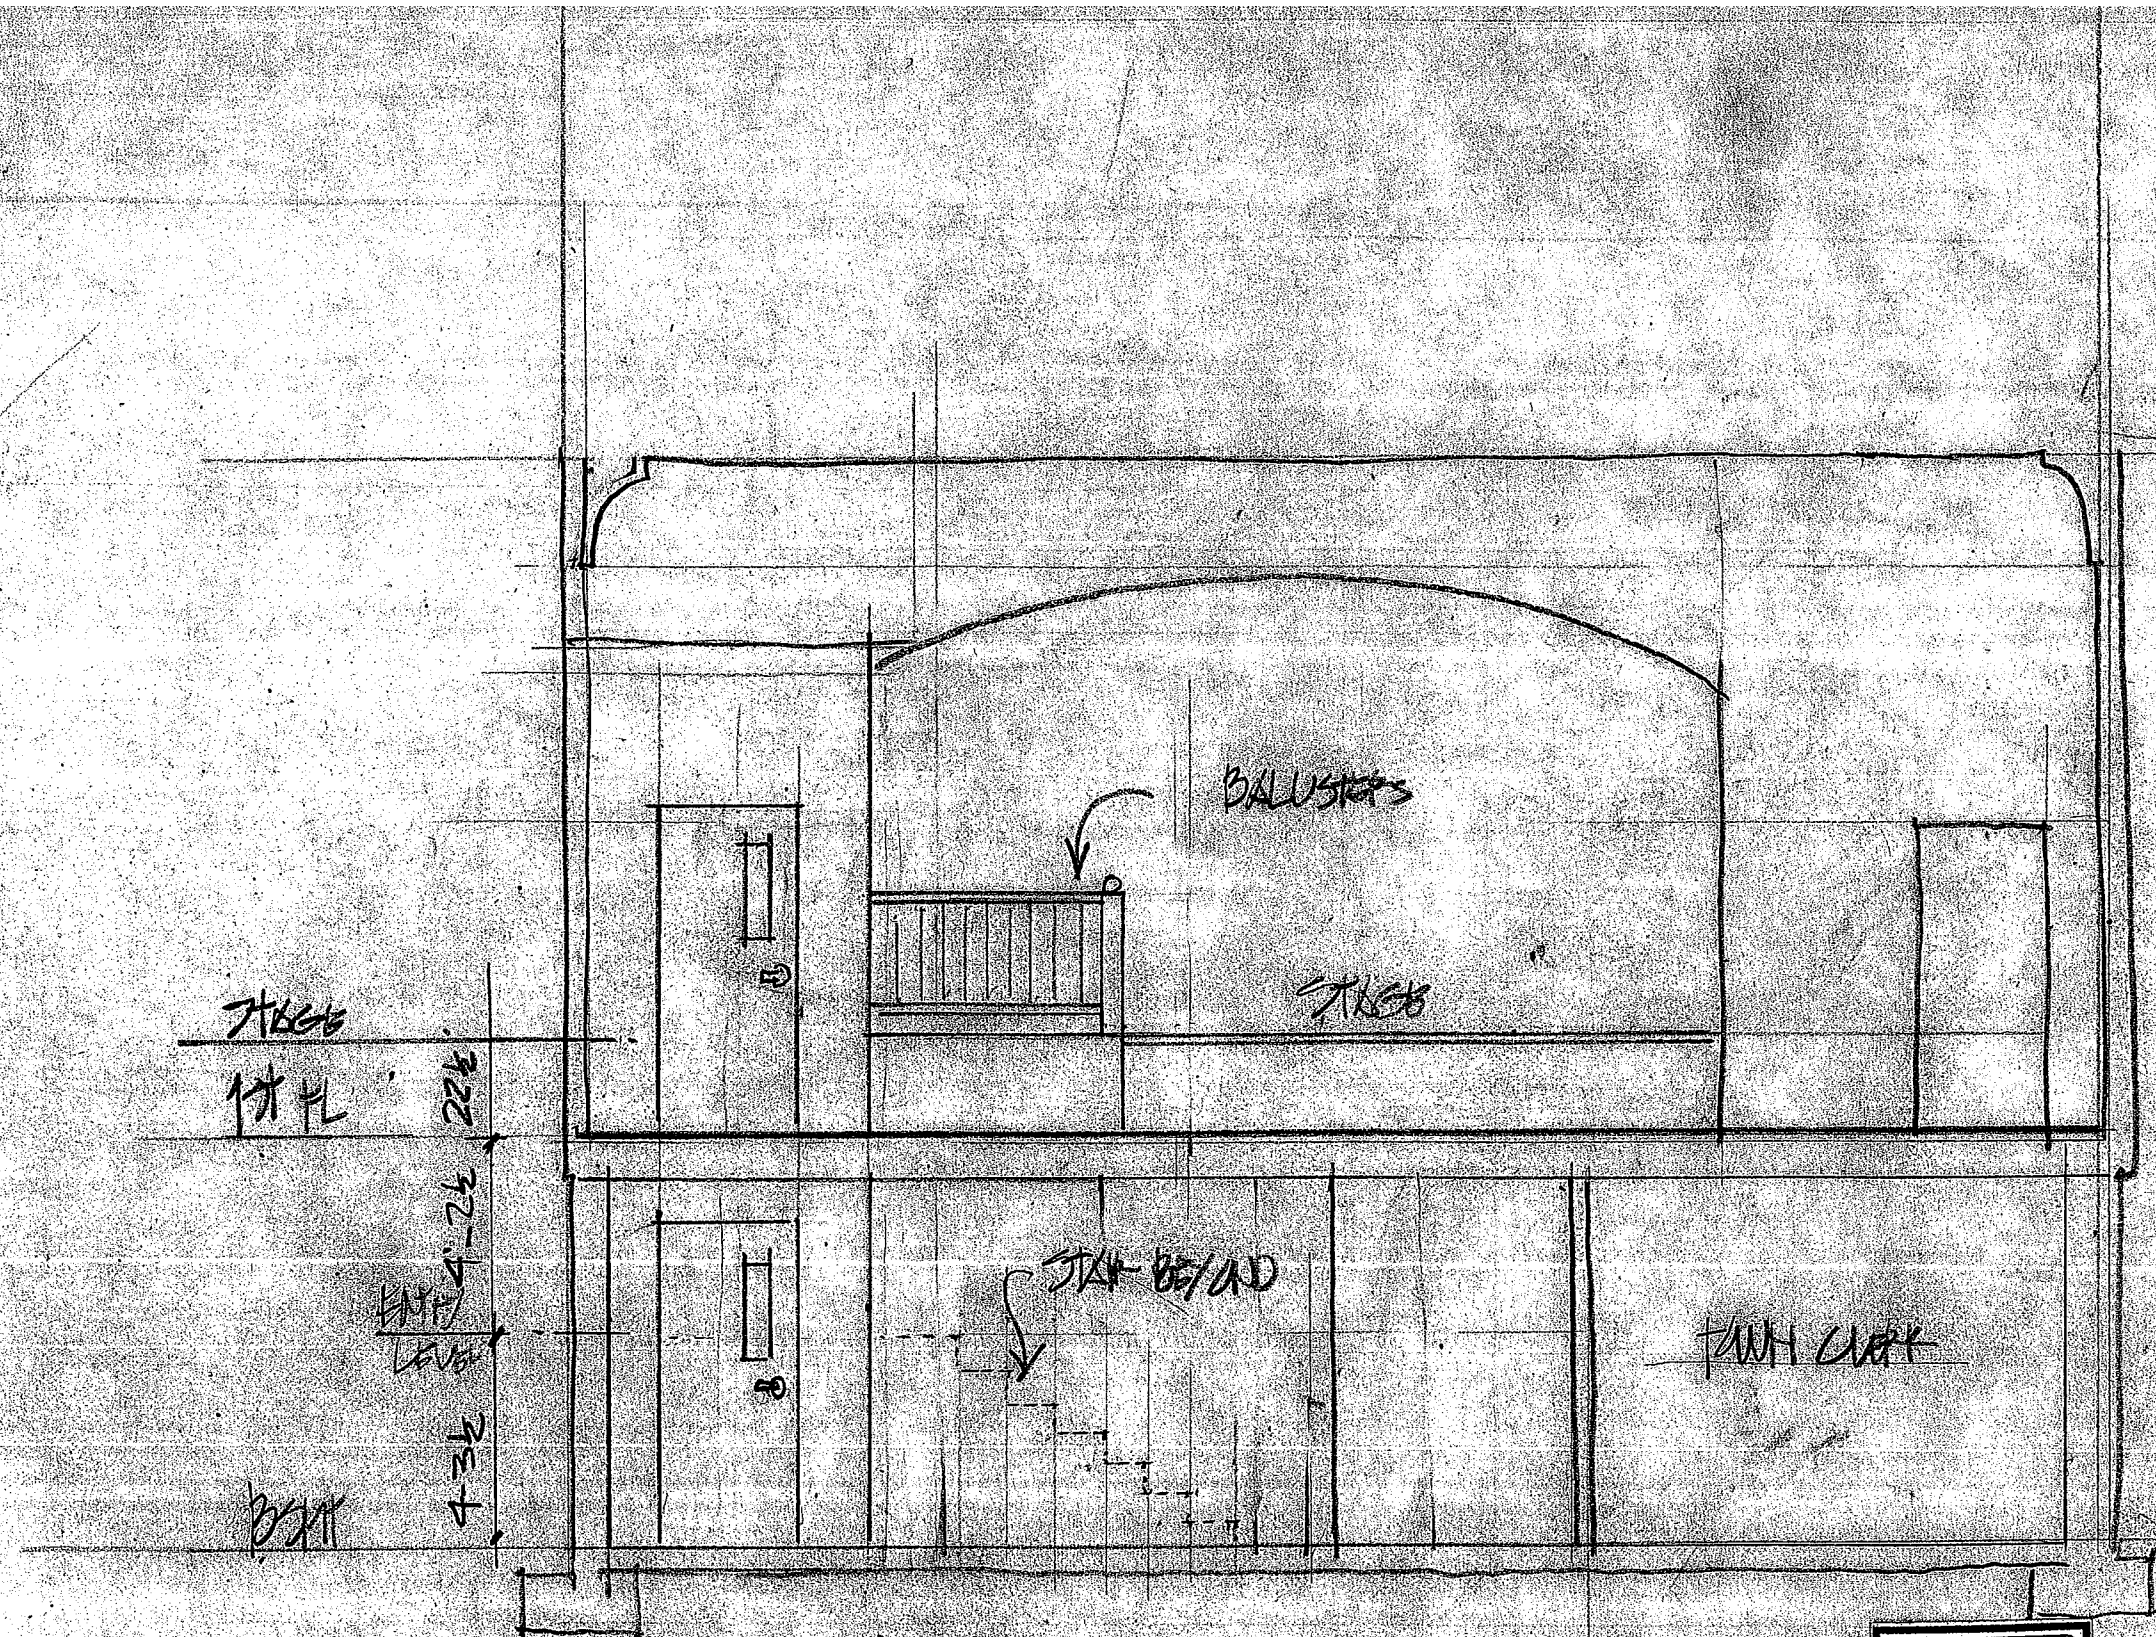

2

ELEVATION TOWARDS STAGE

14'

12.1.20

REV. 12.14.20

