
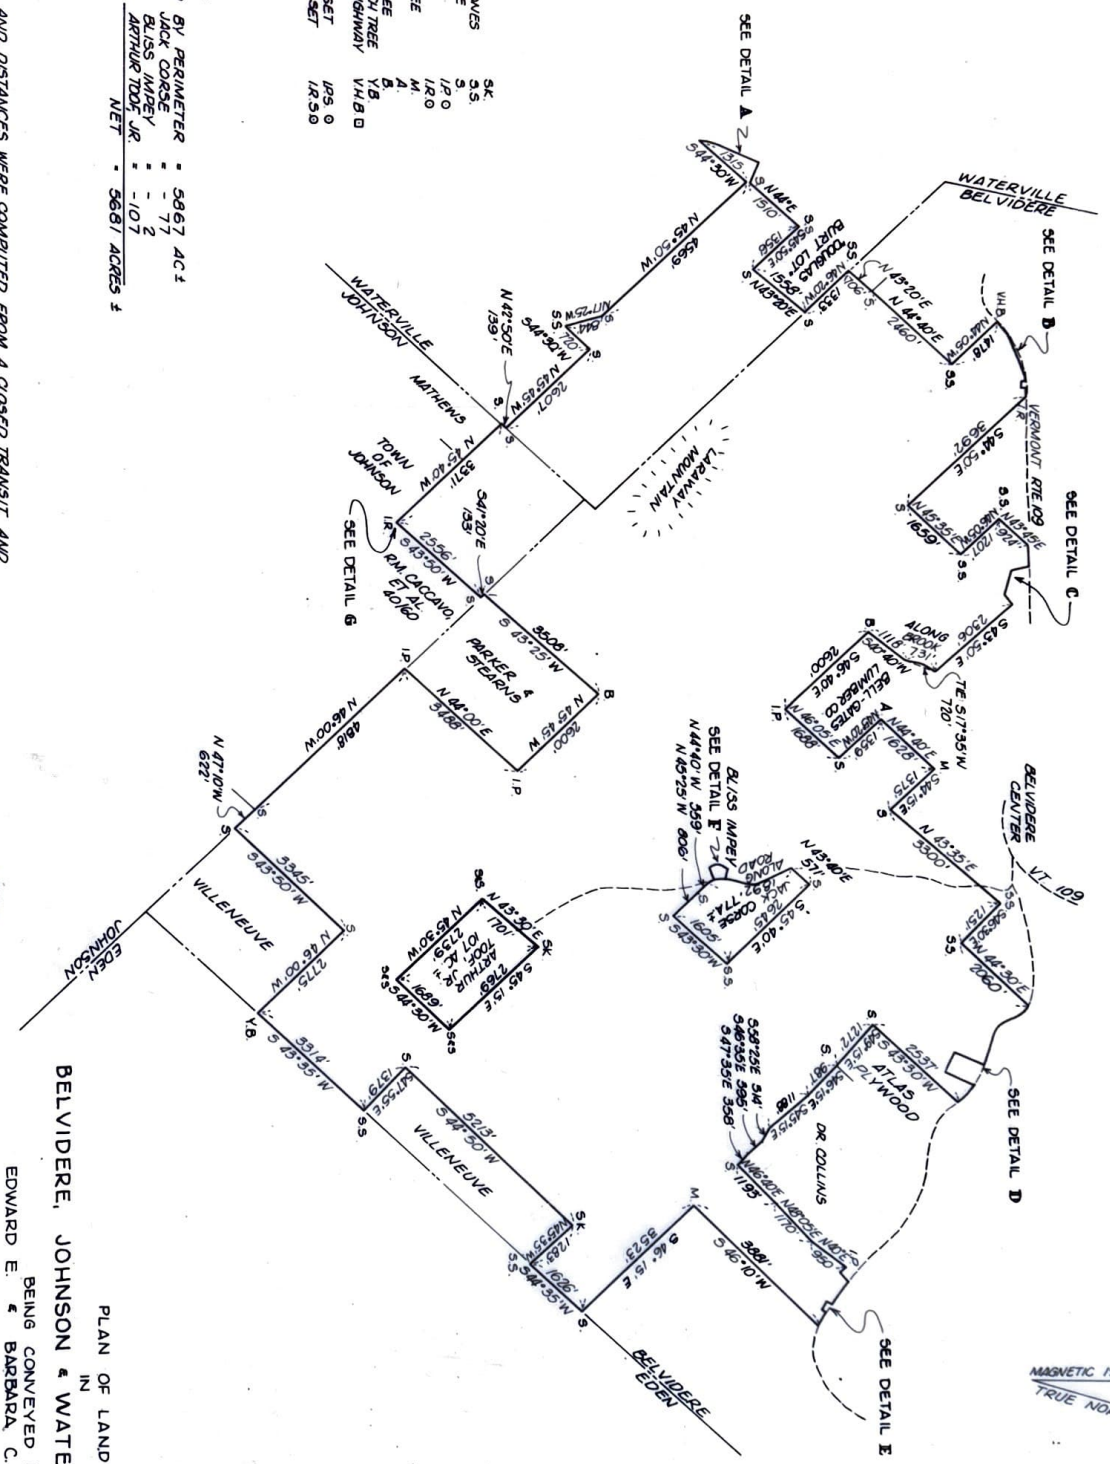


#68

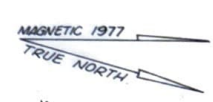

LEGEND

- STAKE & STRIPES SK
- STAKE S.S.
- STAKE PILE S
- IRON PIPE IP O
- IRON ROD I.R.O
- MAPLE TREE M.
- BEECH TREE B.
- YELLOW BIRCH TREE Y.B.D
- VERMONT HIGHWAY V.H.D
- ROUND R.O.
- IRON PIPE SET I.P.S O
- IRON ROD SET I.R.S O

ACREAGE

ENCLOSED BY PERIMETER	5867 AC±
JACK COARSE	-77
BLISS IMPREV	-2
ARTHUR TODD JR	-107
NET	5681 ACRES ±

NOTES

- BEARINGS AND DISTANCES WERE COMPUTED FROM A CLOSED TRANSIT AND STADIA TRAVERSE.
- BEARINGS ARE BASED ON MAGNETIC NORTH (1977), AND ARE RECTIFIED CLOCKWISE ON THIS PLAN.
- THE COMPUTATION OF THE ERROR OF CLOSURE OF THE PERIMETER TRAVERSE WAS ACCOMPLISHED WITHOUT BALANCING OUT THE ACCUMULATED ANGULAR ERROR. THE RESULTING BALANCE OF ERROR WAS 1/494".
- THE PERIMETER TRAVERSE WAS ADJUSTED AND BALANCED BY THE "COMPASS RULE".



WAGNER WOOLANDS, INC.

JUNE 1977 SCALE: 1 INCH = 2000 FEET



PLAN OF LAND
IN
BELVIDERE, JOHNSON & WATERVILLE, VERMONT
BEING CONVEYED BY
EDWARD E. & BARBARA C. BUTTOLPH
TO

SURVEY SUPERVISION:
EDWARD E. BUTTOLPH, RLS
MIDDLEBURY, VERMONT

COMPUTATIONS & PLAN:
ROBERT W. FREY, RLS
JOHNSON, VERMONT

I CERTIFY THAT THIS SURVEY WAS BASED ON THE PHYSICAL EVIDENCE FOUND AND INFORMATION IN THE LAND RECORDS.
Edward E. Buttolph