



#18

NOTES:


- BEARINGS AND DISTANCES WERE COMPUTED BETWEEN POINTS LOCATED BY TRANSIT AND TAPE MEASUREMENTS TAKEN FROM A CLOSED CONTROL TRAVERSE THE CONTROL TRAVERSE WAS MEASURED BY TRANSIT AND ELECTRONIC DISTANCE MEASURING INSTRUMENT WITH AN ACCURACY RESULTING IN A RATIO OF ERROR OF 1/104,946.
- BEARINGS ARE BASED ON THE MERIDIAN OF THE VERMONT GRID COORDINATE SYSTEM.

LEGEND:

USC BOUNDARY	---
PROPERTY LINES	----
IRON ROD SET	0 1/2"
IRON ROD FOUND	0 1/2"
IRON PIPE FOUND	0 1/2"
FENCE LINE	---

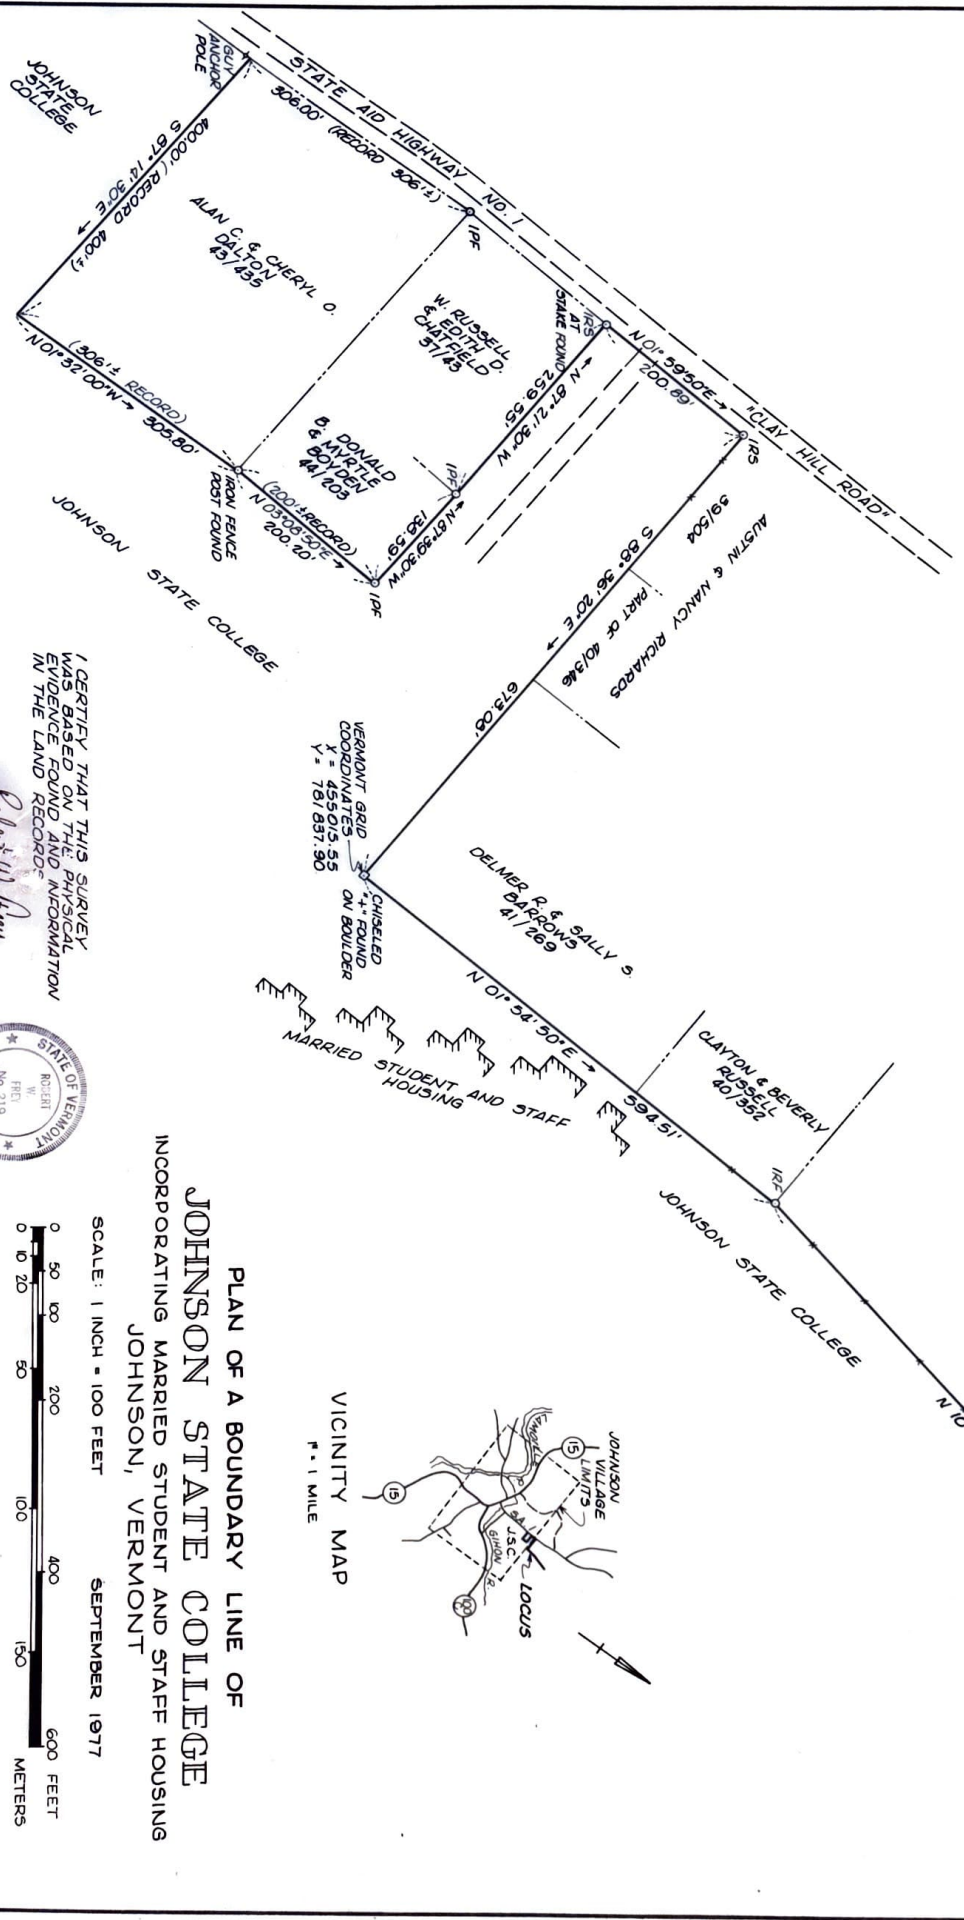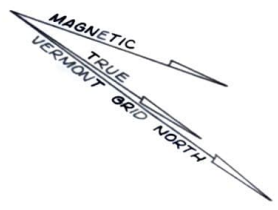


VICINITY MAP

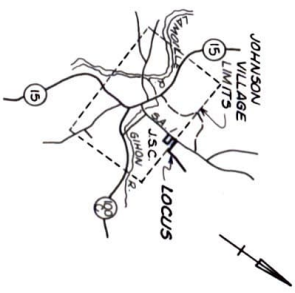

PLAN OF A BOUNDARY LINE OF
JOHNSON STATE COLLEGE
INCORPORATING MARRIED STUDENT AND STAFF HOUSING
JOHNSON, VERMONT

SCALE: 1 INCH = 100 FEET
SEPTEMBER 1977

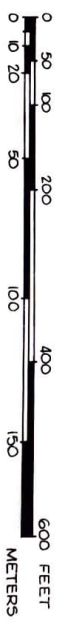

I CERTIFY THAT THIS SURVEY
IS BASED ON THE PHYSICAL
EVIDENCE FOUND AND INFORMATION
IN THE LAND RECORDS

Robert W. Frey



ROBERT W. FREY
REGISTERED LAND SURVEYOR
JOHNSON, VERMONT

HUBERT P & FLORENCE W.
BEARD
4/1/317