


I certify this is an original ink on mylar and conformed to the Plat Law at the time of compilation. *Cap*

- LEGEND:**
- IRON ROD SET (IRS)
 - ▲ ANGLE IRON FOUND (AIF)
 - (STEEL FENCE POST)
 - IRON ROD (IRF) OR IRON PIPE (IPF) FOUND
 - (F) FLUSH
 - FENCE LINE
 - HEDGE ROW
 - BOARD FENCE LINE
 - POWER LINE
 - CENTER LINE
 - (1) DEED REFERENCE

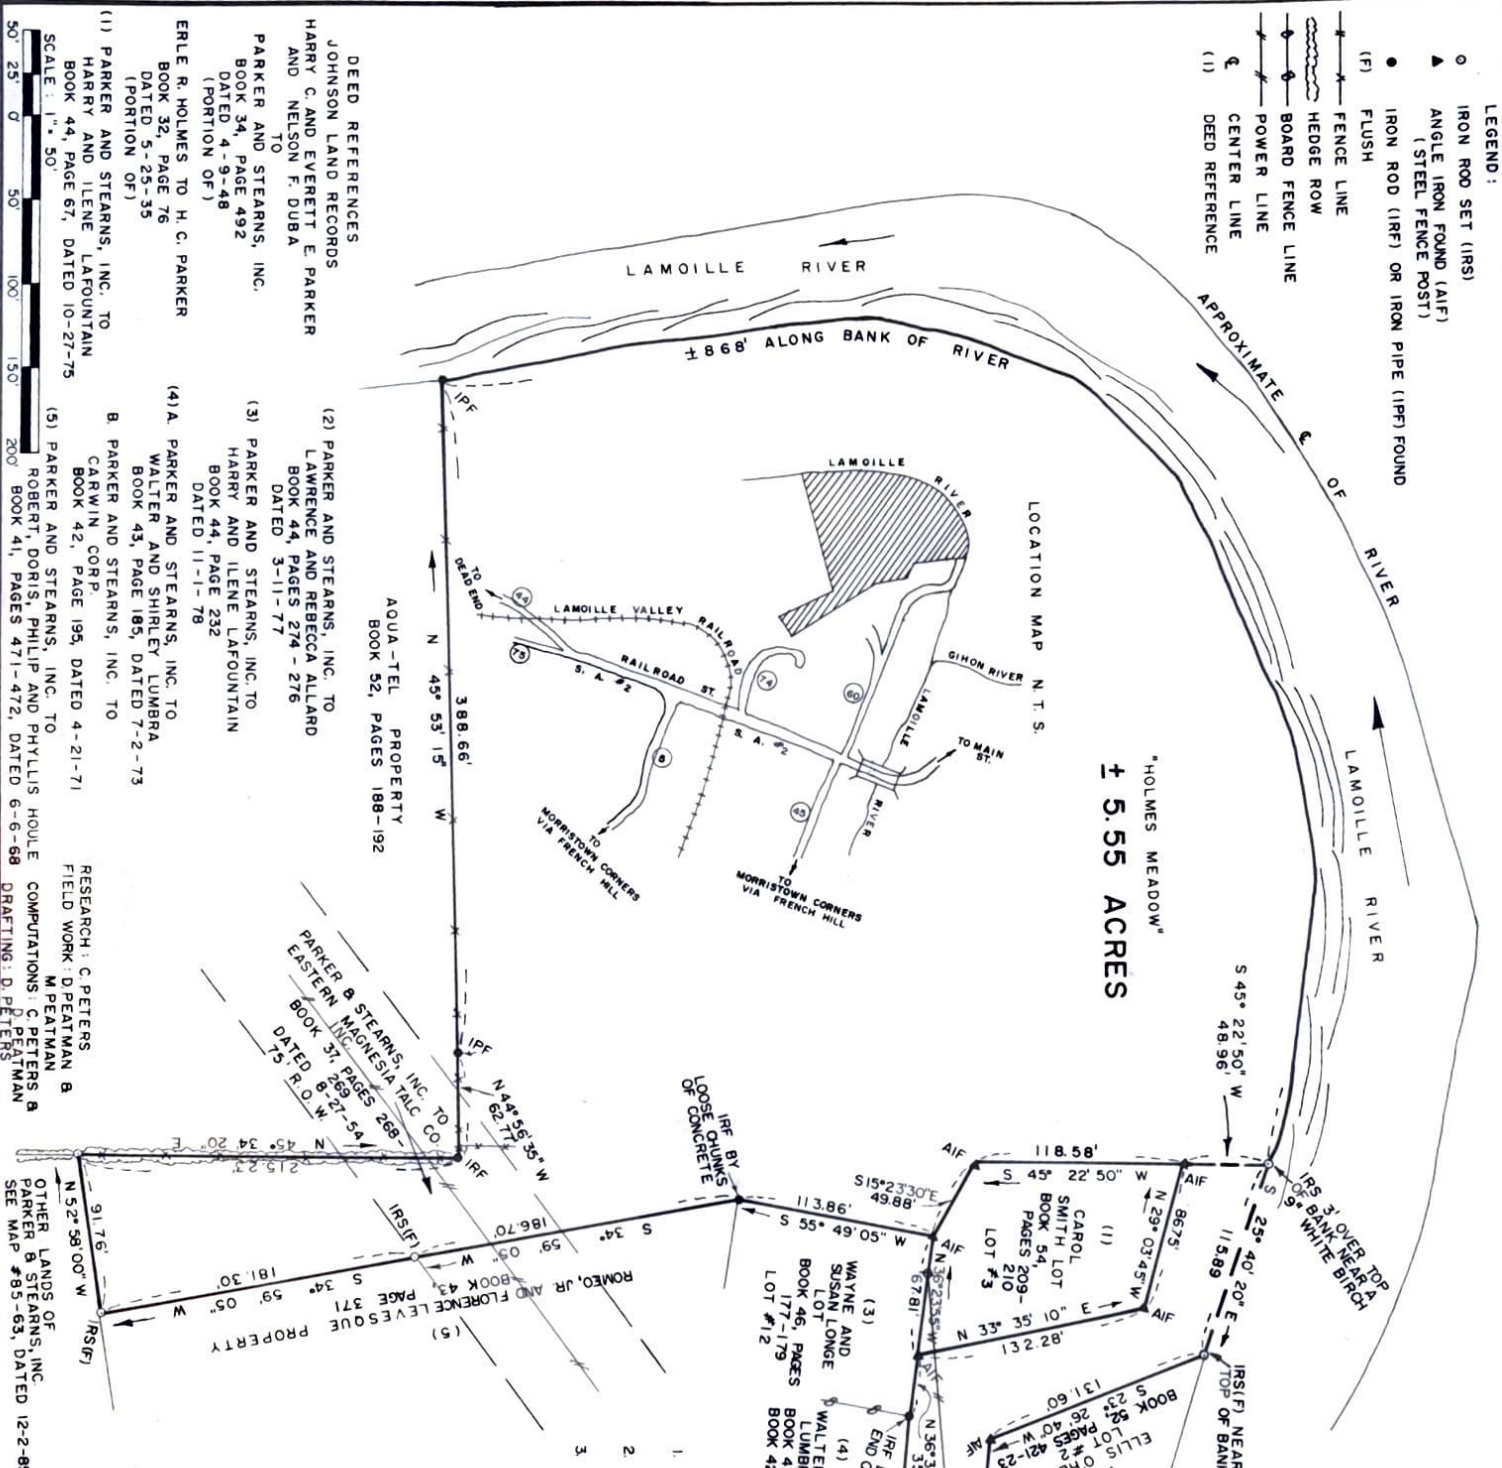


- NOTES:**
1. ACREAGE IS TAKEN TO TOP OF BANK OF THE LAMOILLE RIVER.
 2. THIS MAP IS FOR THE EXCLUSIVE USE OF PARKER AND STEARNS, INC.
 3. REFERENCE IS MADE TO A PREVIOUS SURVEY BY FORMER NEWTOWN SURVEYORS, INC., MAP #1, DATED 6-12-71.

THEODOLITE AND E.D.M. SURVEY - PORTION OF
PARKER & STEARNS, INC. PROPERTY
"HOLMES MEADOW"
JOHNSON (VILLAGE), VT.
I CERTIFY THIS MAP WAS PREPARED FROM
A SURVEY OF FIELD EVIDENCE AND RE-
SEARCH IN THE LAND RECORDS.

Carol A. Peter
12/2/85

STATE OF VERMONT
CAROL A. PETER
LAND SURVEYOR
No. 485

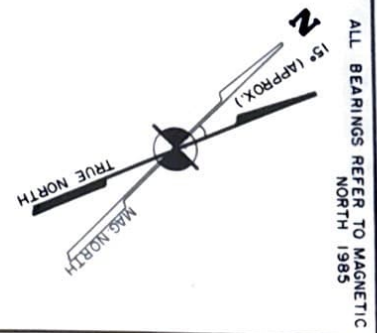

ALL BEARINGS REFER TO MAGNETIC NORTH 1985