


#190

MAGNETIC NORTH 1985
 170°00' TRUE NORTH

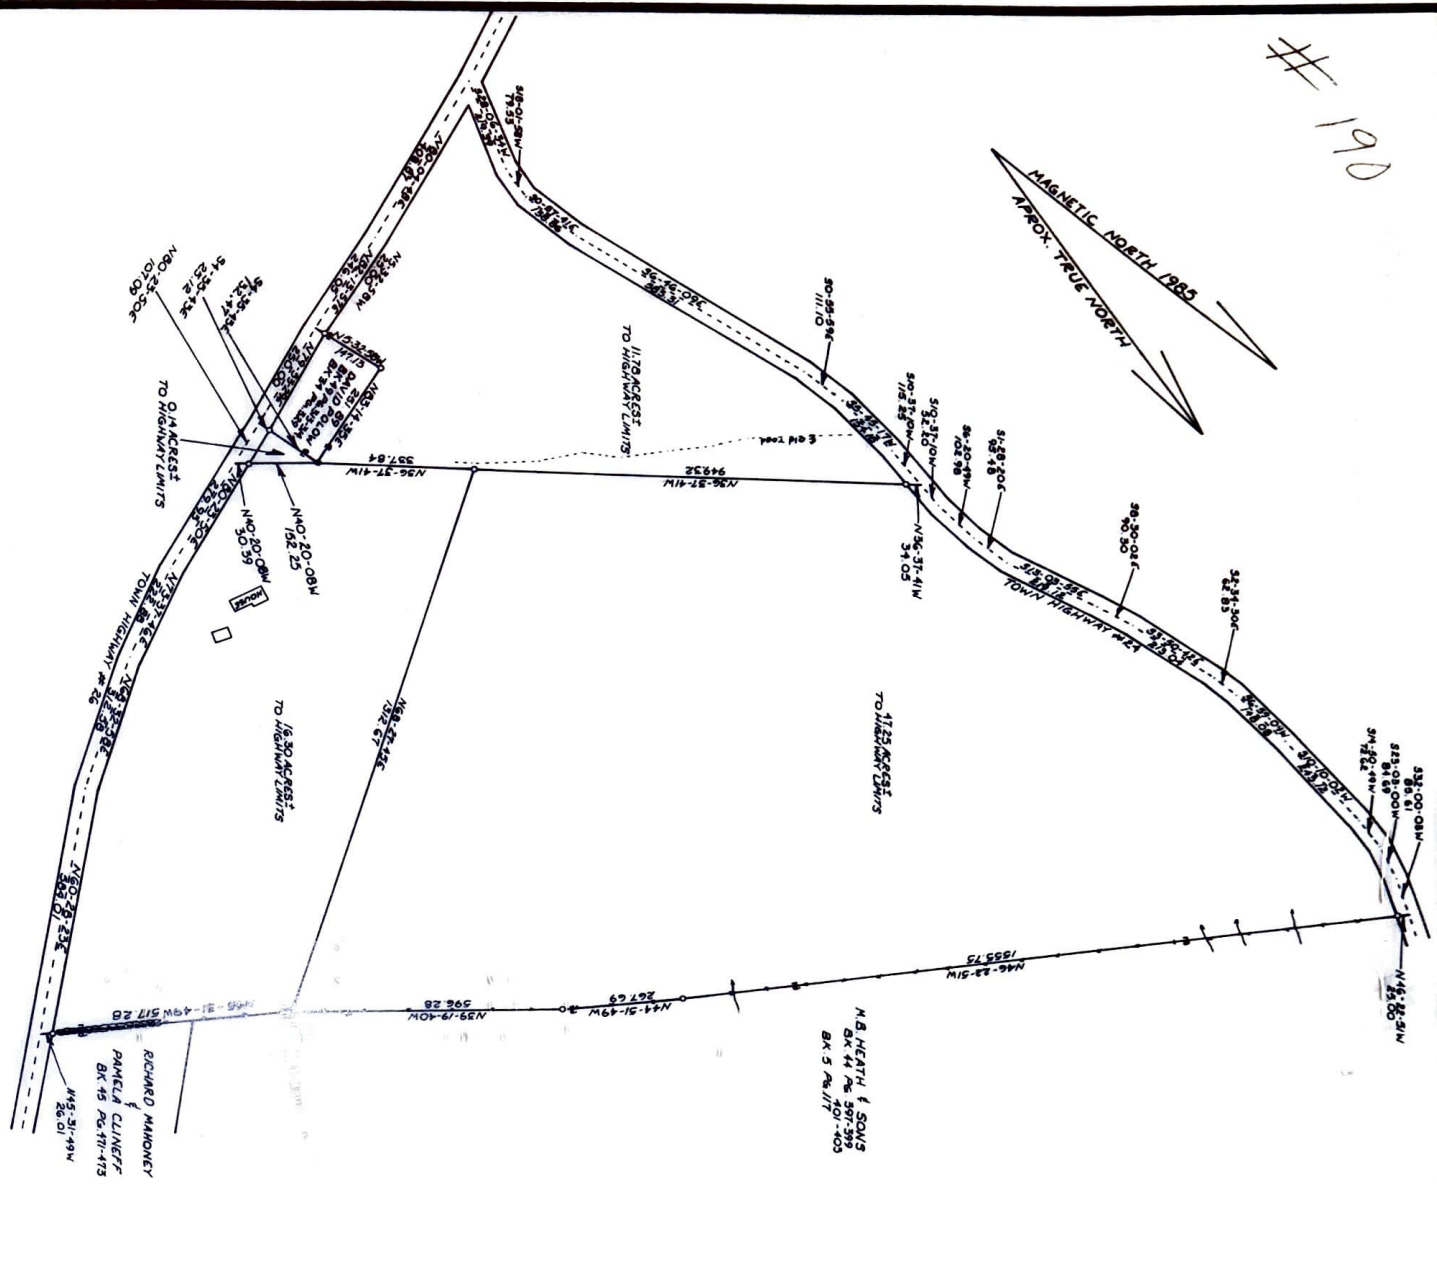

LEGEND:
 ○ = IRON PIN SET
 ● = IRON PIN FOUND
 — = FENCE
 — = PROPERTY LINE
 - - - = CENTER LINE OF ROAD
 ~ = BROOK

A THEODOLITE & TAPE SURVEY
 THE ROBERT & DORENE BOCCOCK PROPERTY
 JOHNSON, VERMONT
 SCALE 1"=200'

I CERTIFY THAT THIS PLAT WAS
 PREPARED FROM A PERIMETER SURVEY
 COMPLETED BY THIS COMPANY
 FEBRUARY 10, 1985 AND THESE LOTS WERE
 DESIGNED ACCORDING TO THE WISHES
 OF THE OWNERS.

GOVE LAND SURVEYORS, INC.

William J. Gove
 August 22, 1986



SCALE 1"=200'

RATIO OF ERROR OF CLOSURE / FOOT IN 12,900 FEET