


177



JOSEPH & JEAN H OREST
43/199

T H NO 38

TOWN HIGHWAY NO 37

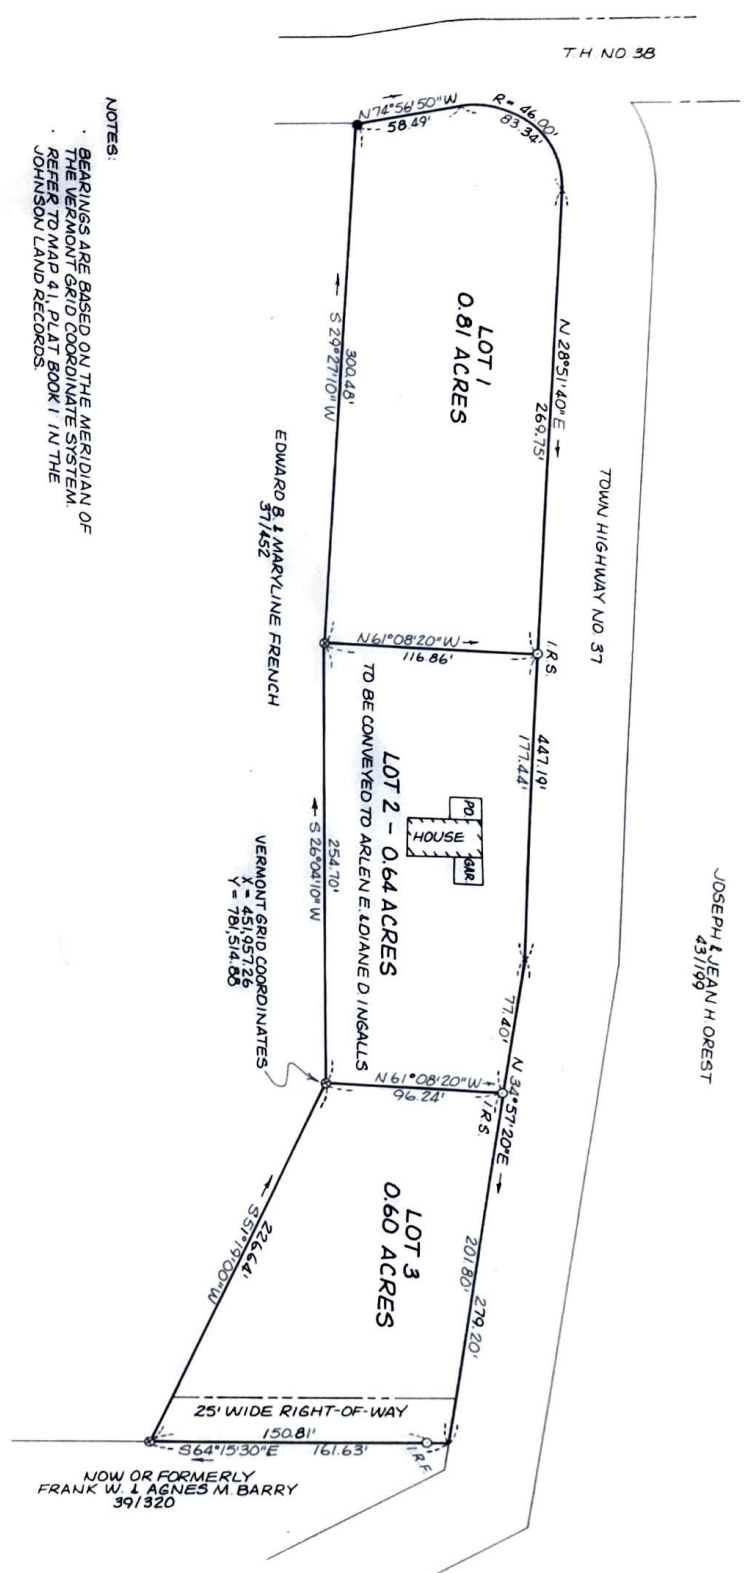

NOTES:

- BEARINGS ARE BASED ON THE MERIDIAN OF THE VERMONT GRID COORDINATE SYSTEM.
- REFER TO MAP 41, PLAT BOOK 1 IN THE JOHNSON LAND RECORDS.

LEGEND:

- IRON ROD FOUND
- ANGLE IRON FOUND
- 7" BAR FOUND
- IRON ROD SET

THIS SURVEY WAS BASED ON THE PHYSICAL EVIDENCE FOUND AND INFORMATION IN THE LAND RECORDS.

Robert W. Frey



PLAN OF LAND
IN
JOHNSON, VERMONT
PROPERTY OF
JACKSON B. & BETTE A. REX

ROBERT W. FREY
REGISTERED LAND SURVEYOR
JOHNSON, VERMONT

SCALE: 1 INCH = 50 FEET
DATE: MAY 1985