


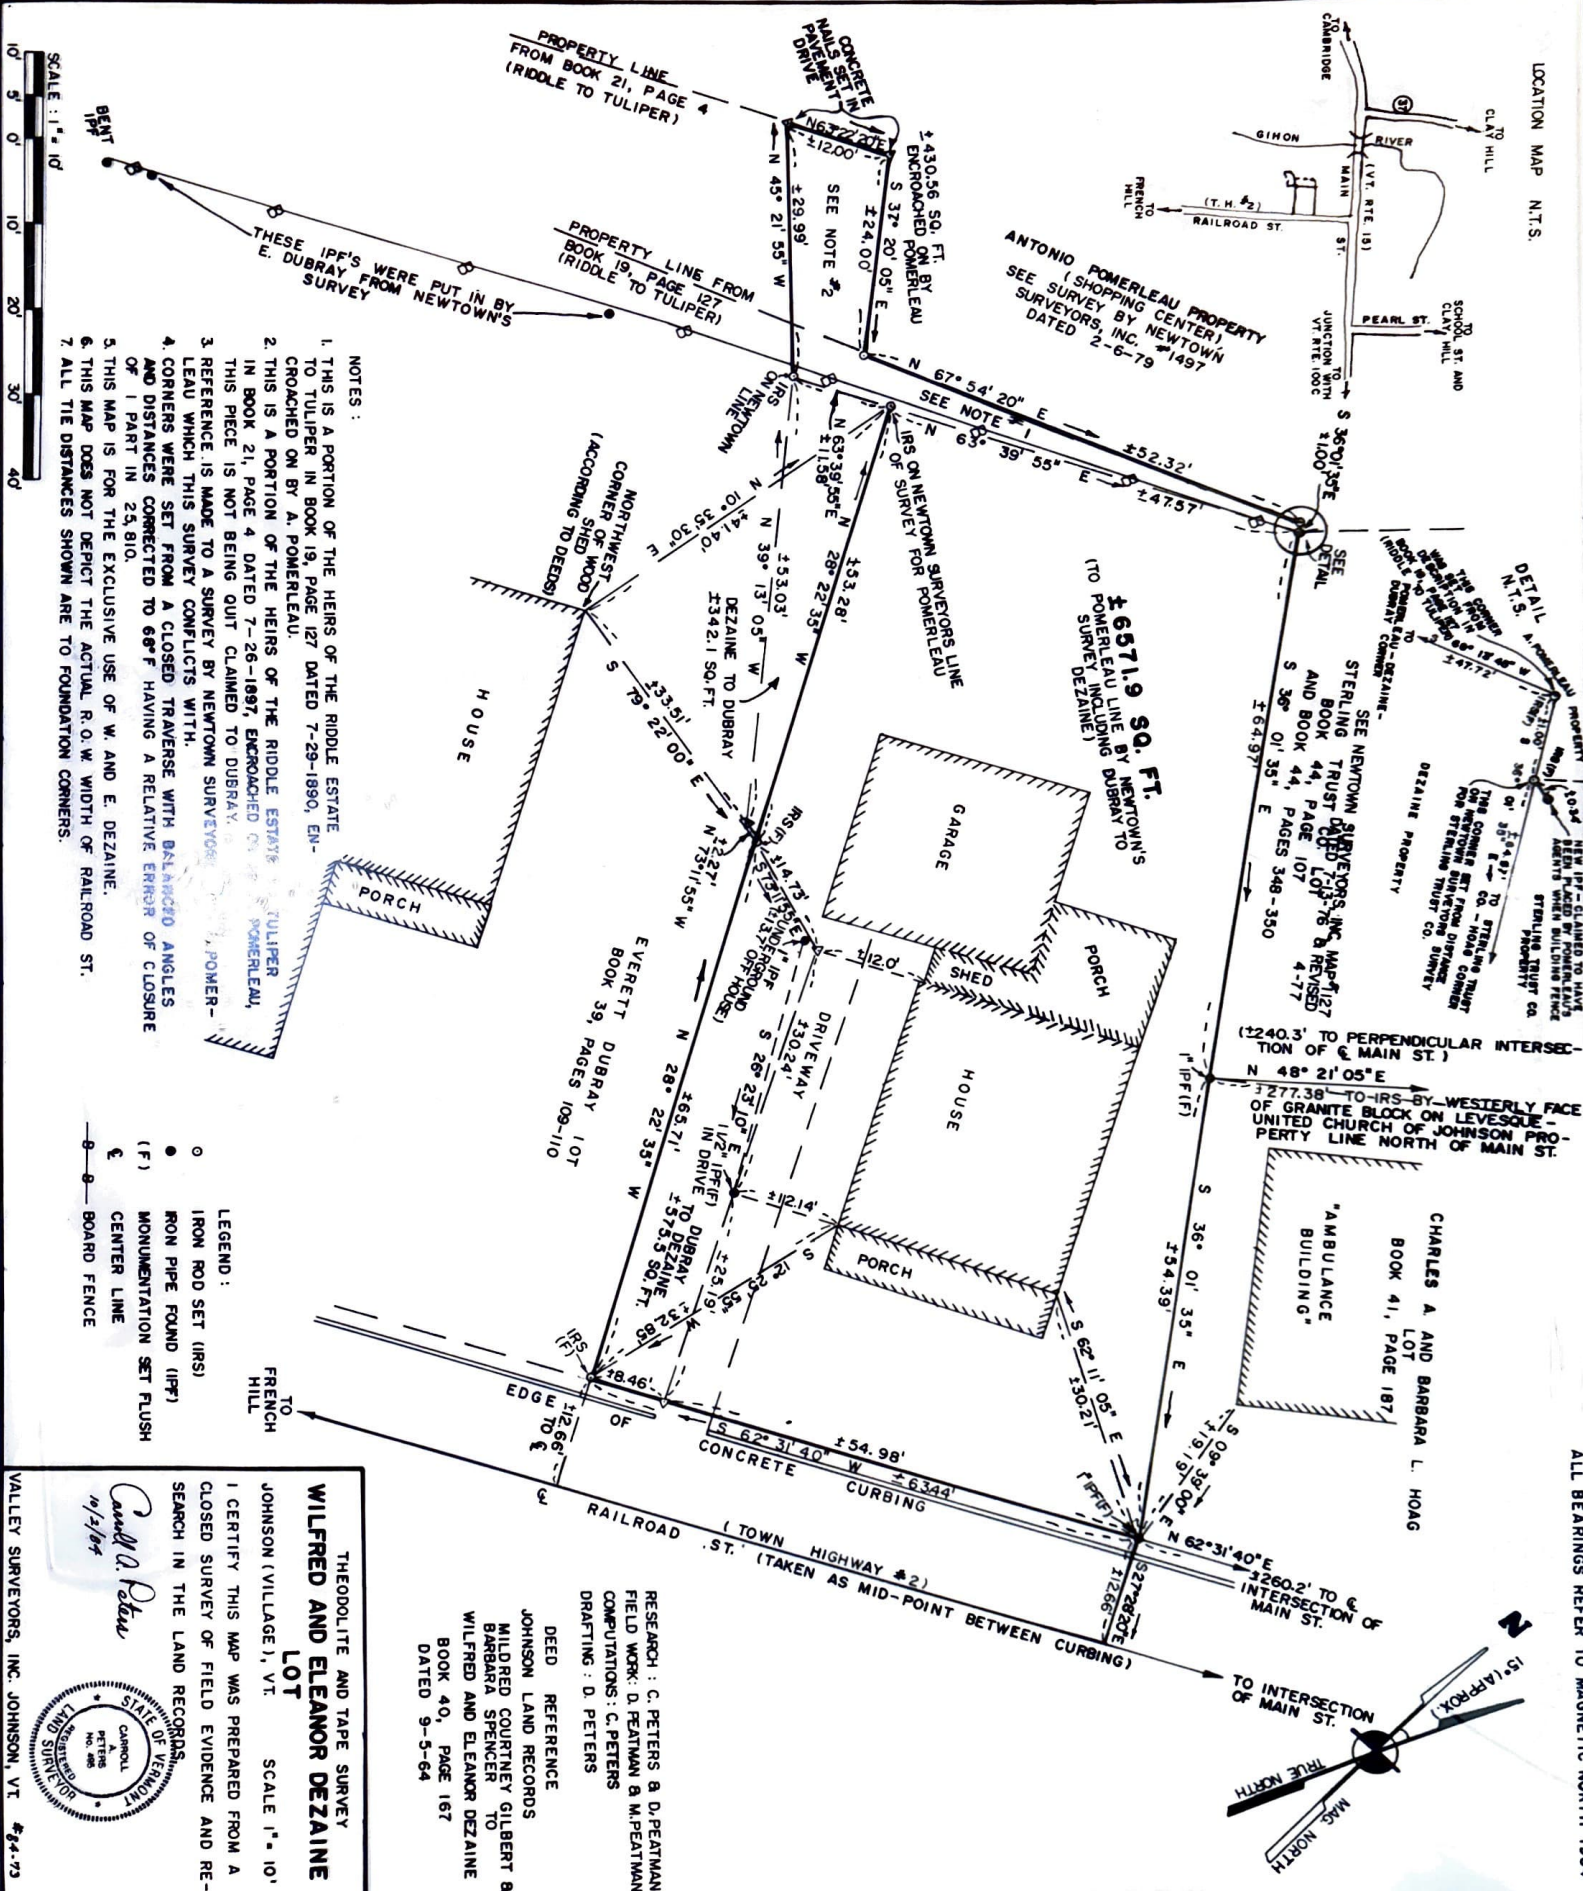

THEODOLITE AND TAPE SURVEY

WILFRED AND ELEANOR DEZAINE LOT

SCALE 1" = 10'

I CERTIFY THIS MAP WAS PREPARED FROM A CLOSED SURVEY OF FIELD EVIDENCE AND RESEARCH IN THE LAND RECORDS.

Camille A. Pellet

10/2/84

VALLEY SURVEYORS, INC. JOHNSON, VT. #84-73

RESEARCH : C. PETERS & D. PEATMAN
FIELD WORK : D. PEATMAN & M. PEATMAN
COMPUTATIONS : C. PETERS
DRAFTING : D. PETERS

DEED REFERENCE
JOHNSON LAND RECORDS
MILDRED COURTNEY GILBERT & BARBARA SPENCER TO WILFRED AND ELEANOR DEZAINE
BOOK 40, PAGE 167
DATED 9-5-64