



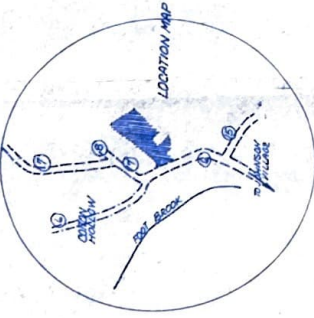

- LEGEND: IRON PIN SET ○
 FENCE ———
 STONEWALL ———
 LOT LINE ———
 ELATED LINE ———
 CENTER LINE ———
 TREES ○
 POST STONES ★
 BROOK ———

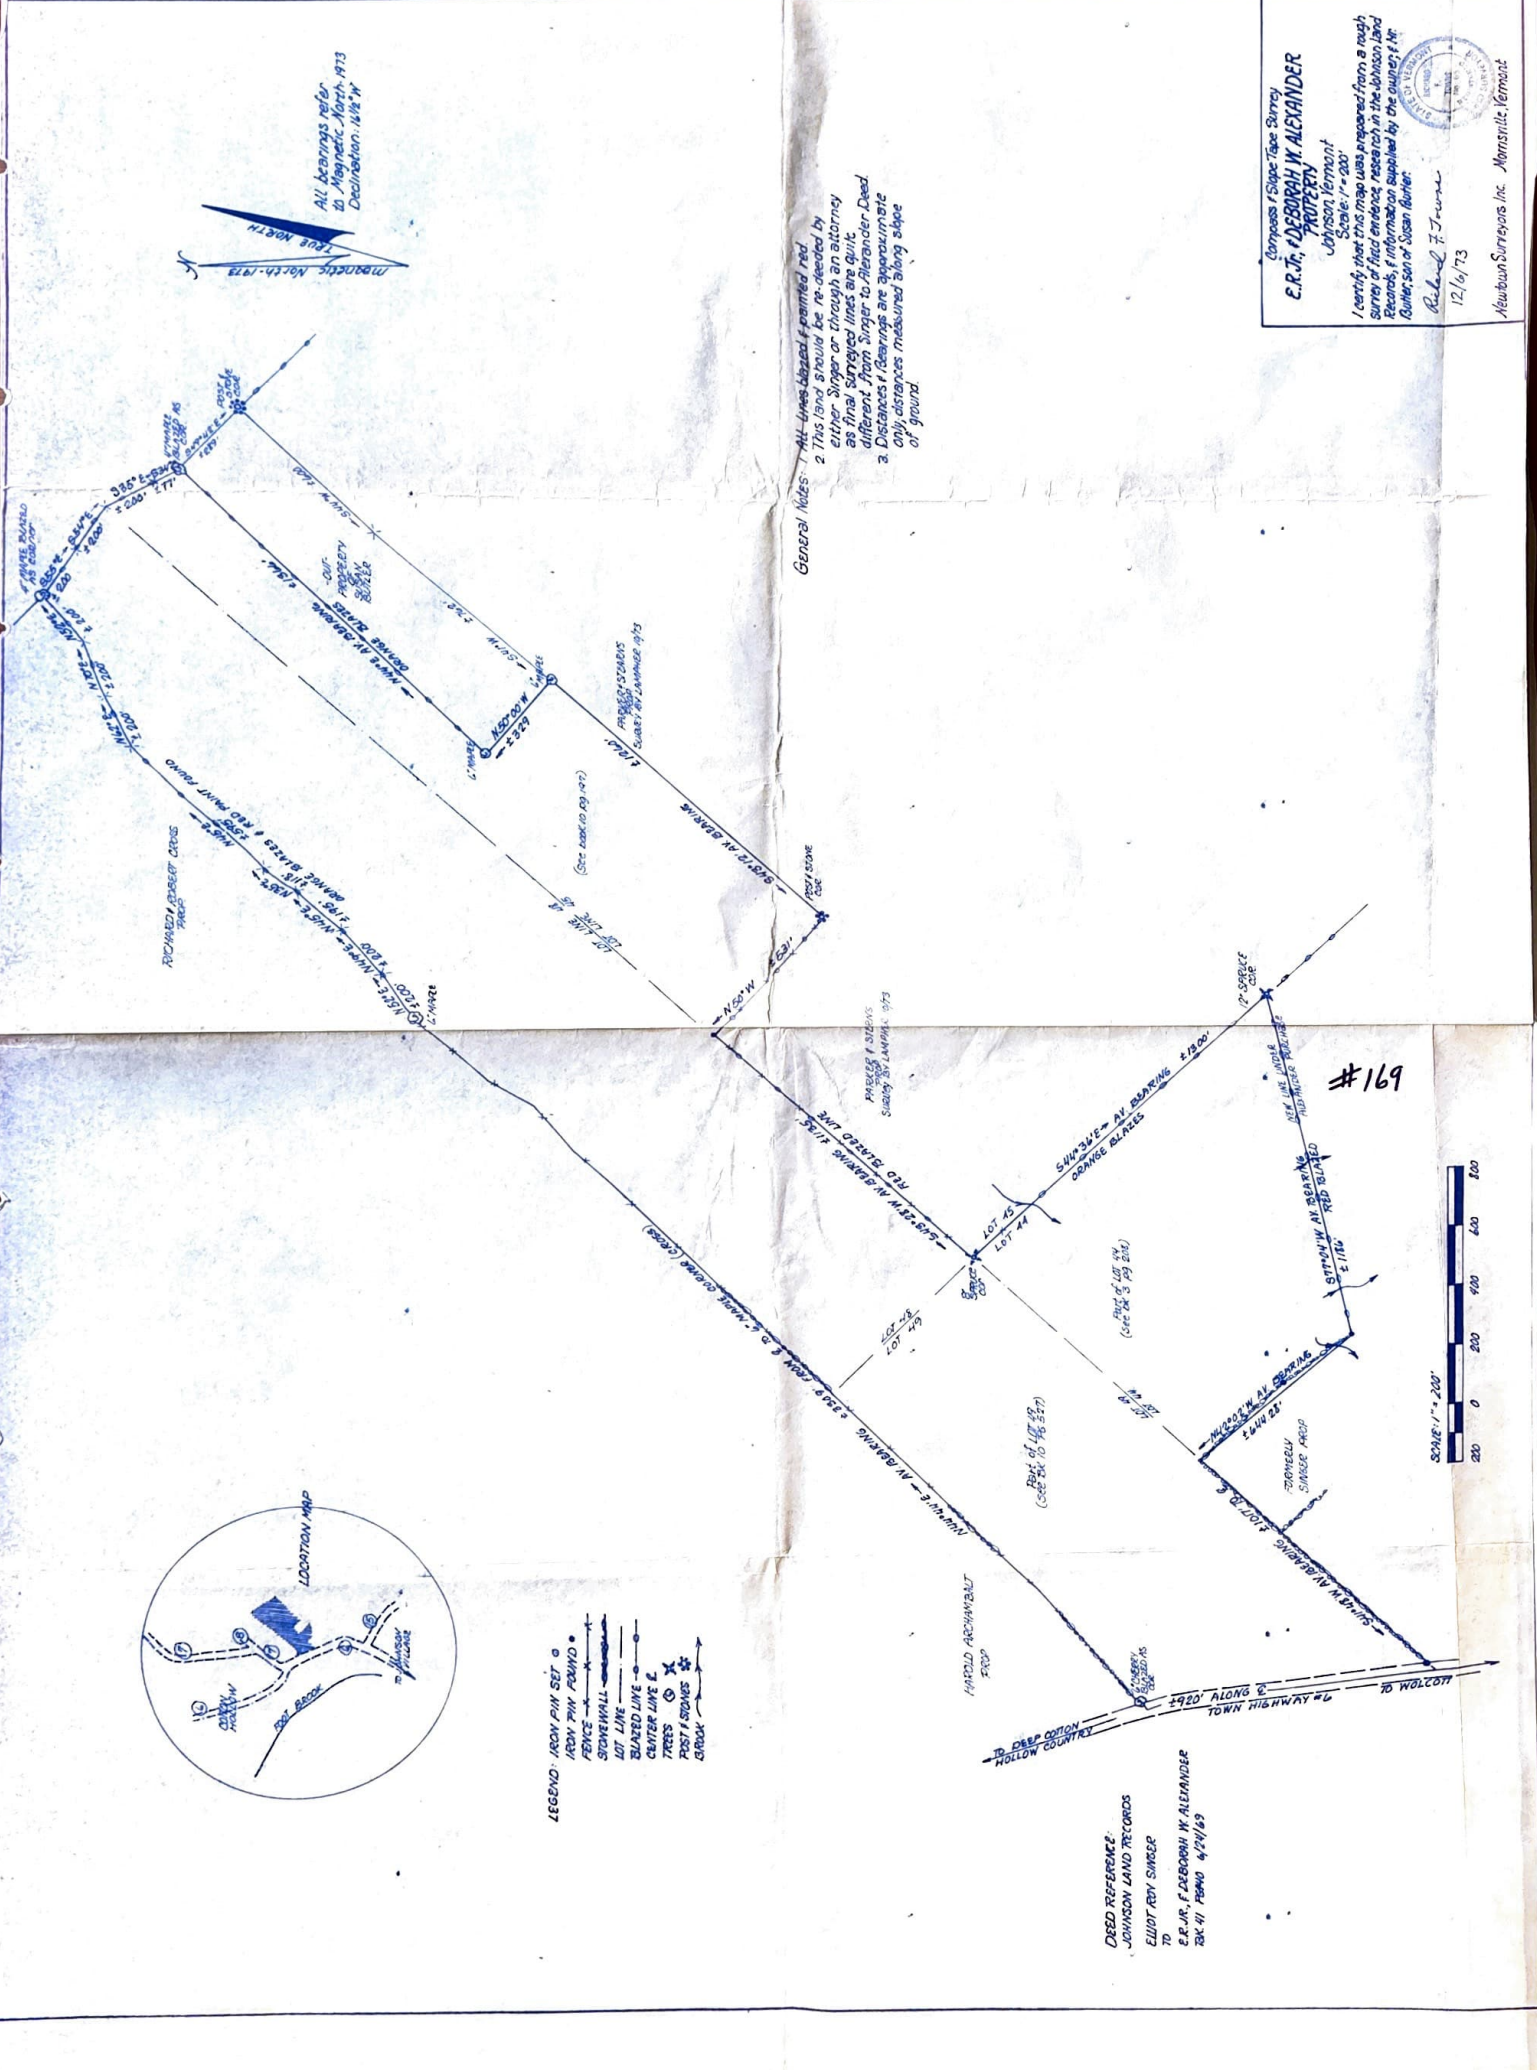

General Notes: 1. All lines blazed & pointed red
 2. This line should be re-devised by
 either single or through an attorney
 as that survey lines are quite
 different from single to Alexander Dead
 3. Distances & bearings are approximate
 only, distances measured along slope
 of ground

Compass & Slope Tape Survey
 E.R. JR. & DEBORAH W. ALEXANDER
 JOHNSON VERMONT
 Scale: 1" = 200'
 I certify that this map was prepared from a rough
 survey of field evidence, research in the Johnson land
 Records, & information supplied by the owner, & the
 owner's son, Susan Butler.
 Richard F. Truitt
 12/6/73
 Newtown Surveyors Inc. Montpelier, Vermont

DEED REFERENCE:
 JOHNSON LAND RECORDS
 ELLIOT ROY SWEEP
 TO
 E.R. JR. & DEBORAH W. ALEXANDER
 TEN-41 PIANO 4/24/69

