
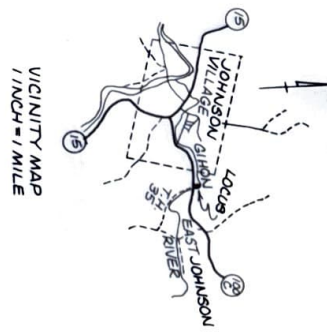


#161

NOTES:
BEARINGS ARE BASED ON THE BEARING SYSTEM
USED TO DESCRIBE THE PARCEL CONVEYED BY
EMERY & BARBARA HILL TO JUDY PAULETTE ON
AUGUST 20, 1983 AND RECORDED IN VOLUME 50,
PAGES 203-204 IN THE JOHNSON LAND RECORDS.
MEASUREMENTS WERE MADE WITH THEODOLITE,
TAPE, AND ELECTRONIC MEASURING DEVICE.

- LEGEND
- IRON PIPE FOUND
 - IRON ROD FOUND
 - COMPUTED COURSE
 - DEED CALL
 - 0.1 PF
 - 0.1 RF
 - 0.1 RF
 - 0.1 RF

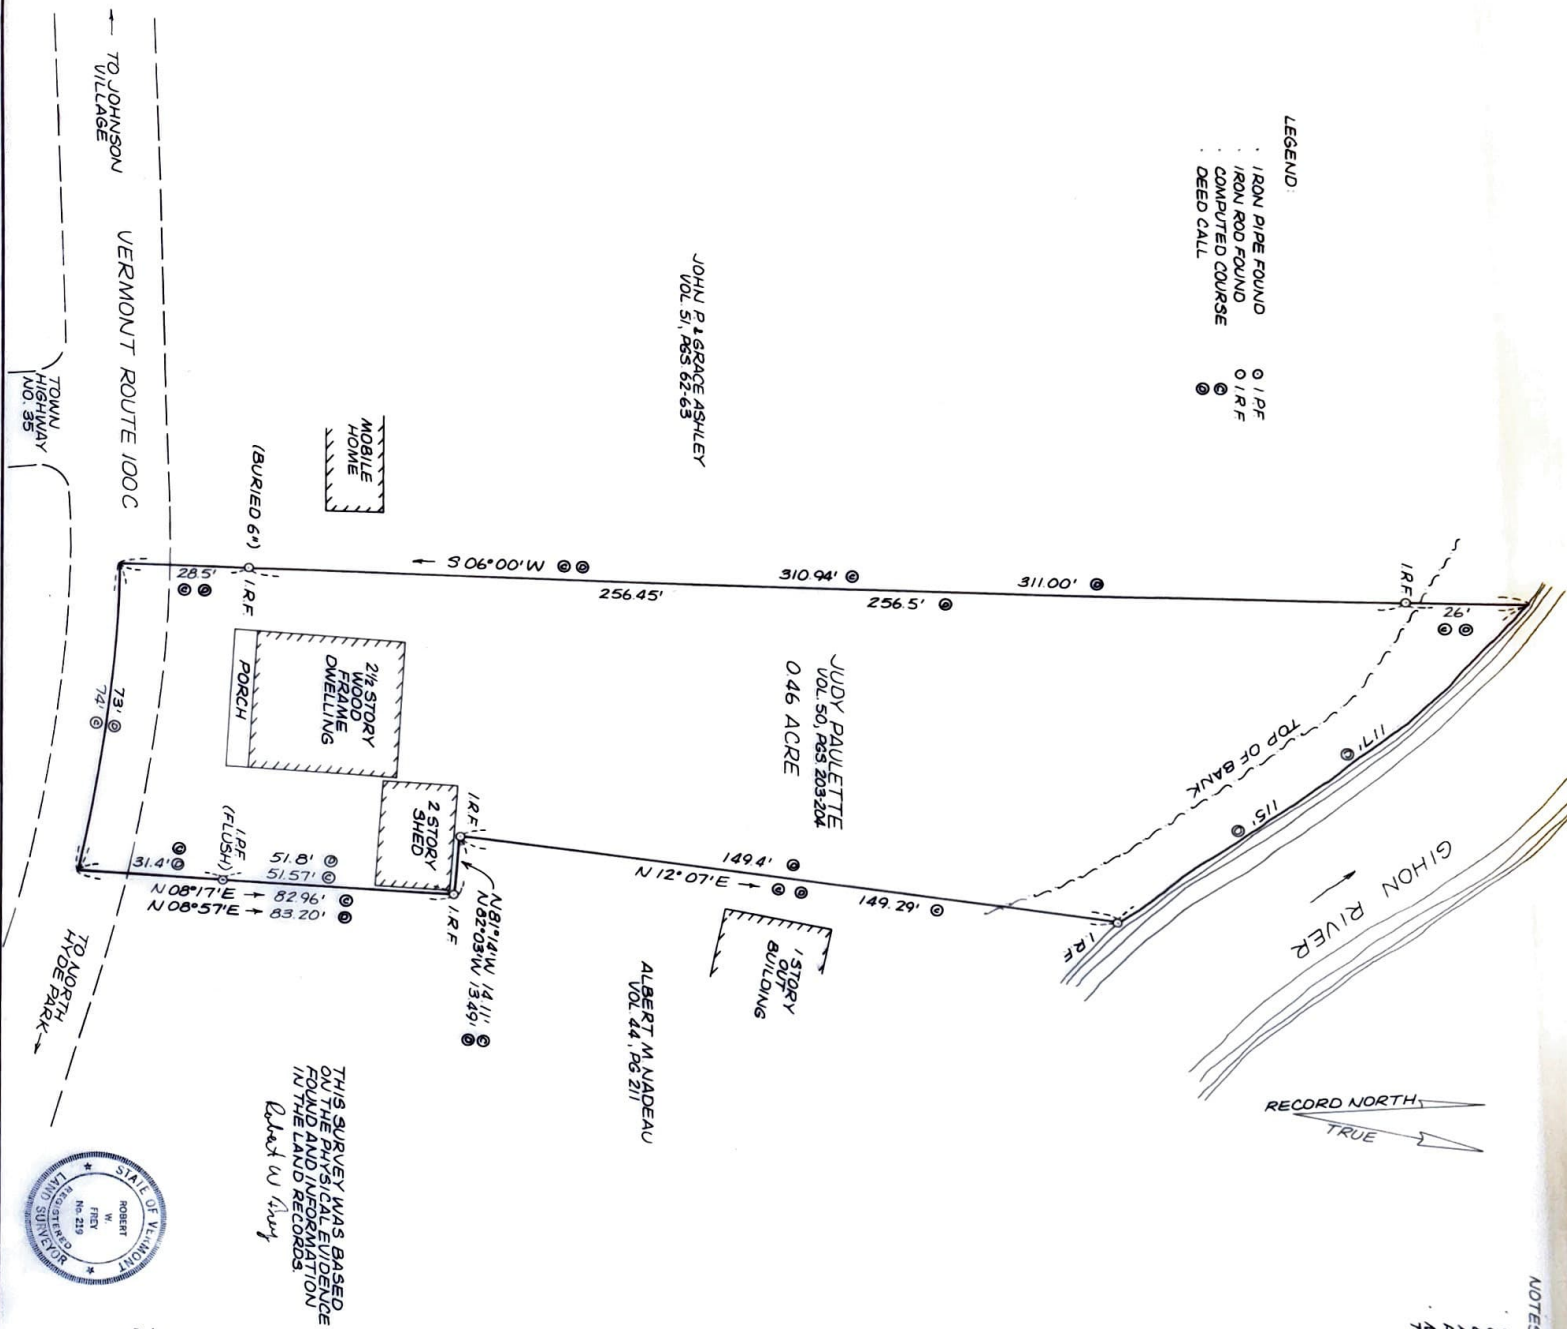

THIS SURVEY WAS BASED
ON THE PHYSICAL EVIDENCE
FOUND AND INFORMATION
IN THE LAND RECORDS.
Robert W. Frey

PLAN OF LAND
IN
JOHNSON, VERMONT
PROPERTY OF
JUDY PAULETTE

SCALE: 1/INCH=20 FEET DATE: SEPTEMBER 1983
0' 20' 40' 60' 80' 100'
ROBERT W. FREY
REGISTERED LAND SURVEYOR
JOHNSON, VERMONT

