


#164
 "CHECKERBERRY FIELD"
 SCHOOL DIRECTORS OF JOHNSON
 VOL 30, PAGE 8


MARION I SARGEANT
 SEE VOL 34, PG 153

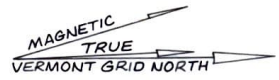

- LEGEND:
- IRON ROD FOUND 0 I.R.F.
 - IRON PIPE FOUND 0 I.P.F.
 - IRON ROD SET 0 I.R.S.

NOTES:

- BEARINGS ARE BASED ON THE MERIDIAN OF THE VERMONT GRID COORDINATE SYSTEM.
- BEARINGS AND DISTANCES WERE COMPUTED FROM A CLOSED TRAVERSE.
- MEASUREMENTS WERE MADE WITH THEODOLITE, TAPE, AND ELECTRONIC MEASURING DEVICE WITH AN ACCURACY RESULTING IN A RATIO OF PRECISION OF 1/75,600.
- DRAFTING BY DIANA L. PETROVS.

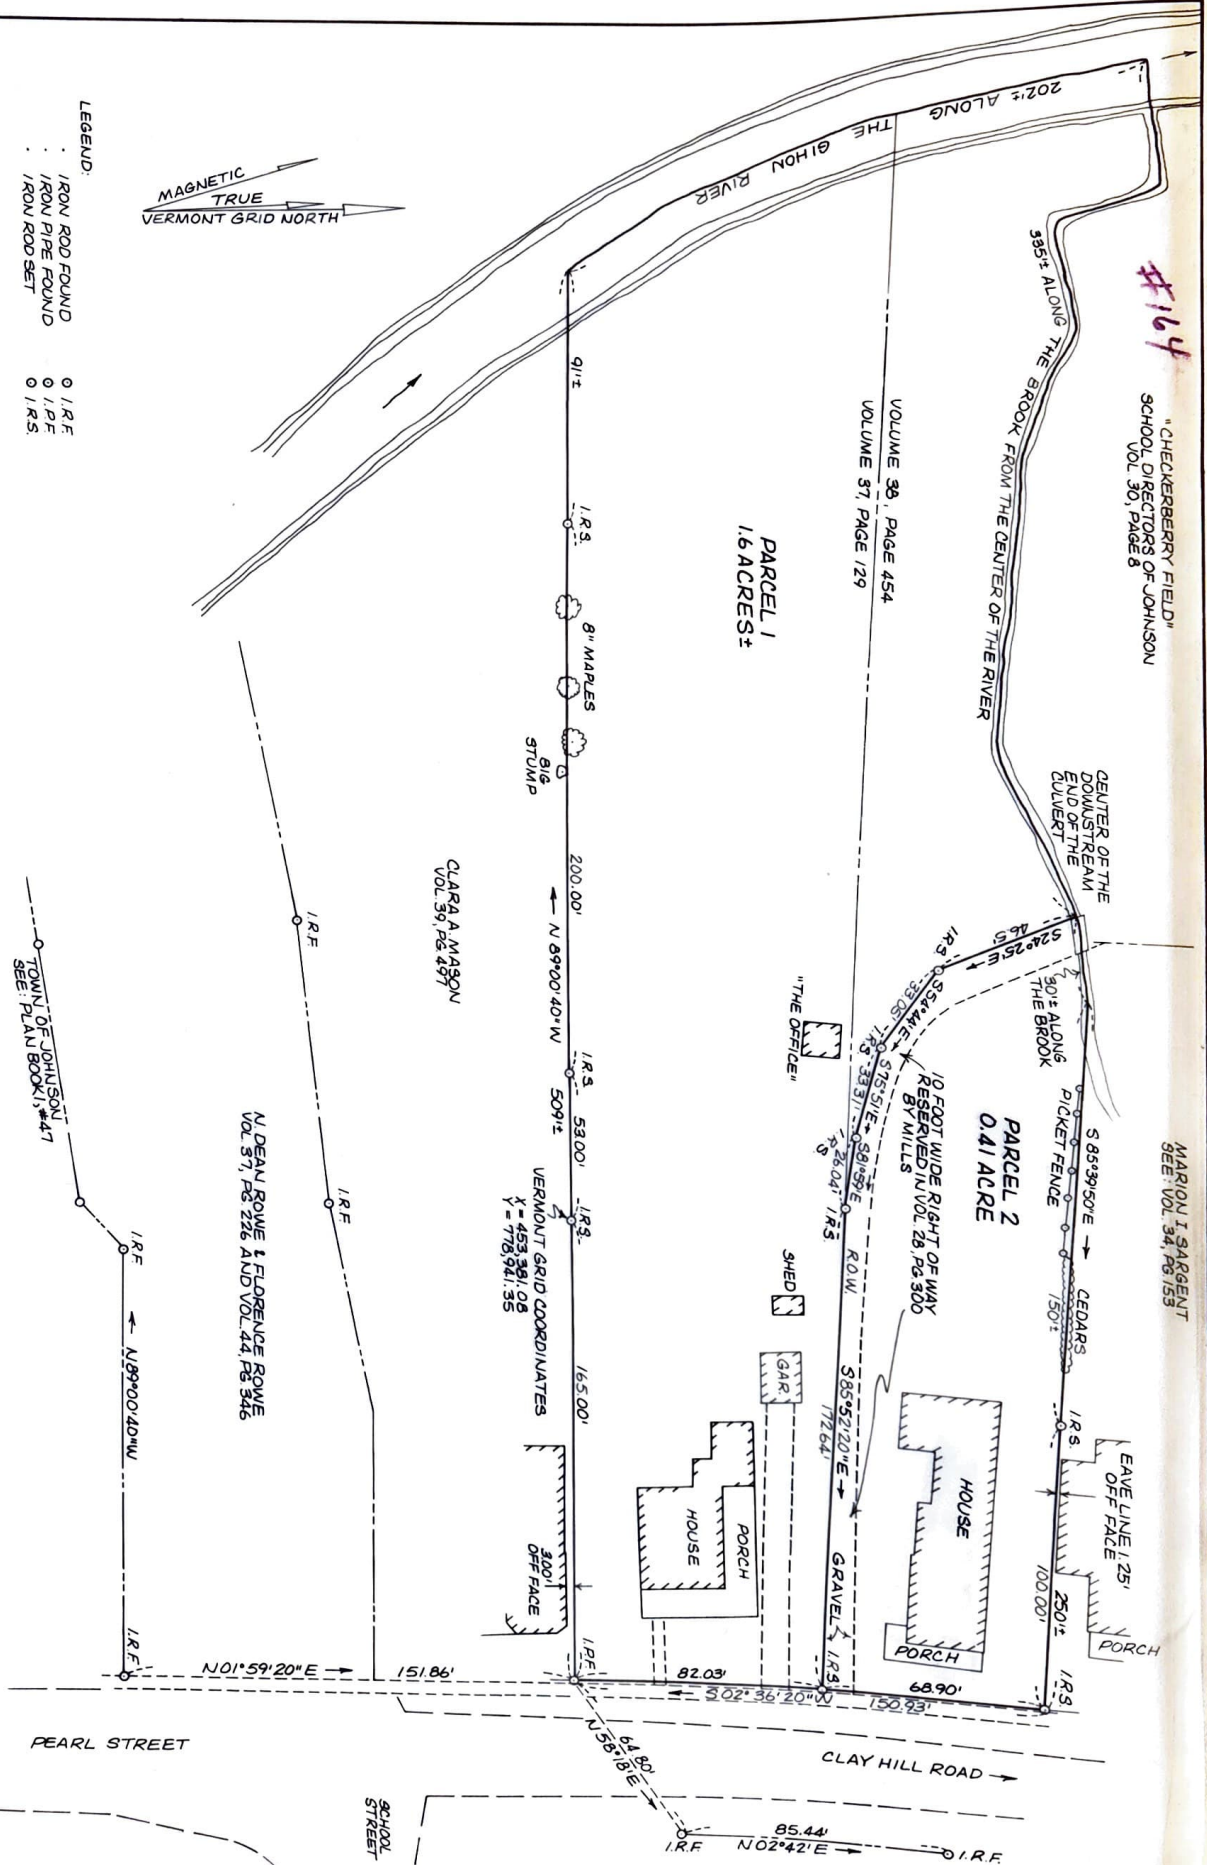

THIS SURVEY WAS BASED ON THE PHYSICAL EVIDENCE FOUND IN INFORMATION IN THE LAND RECORDS AND PAROL EVIDENCE GIVEN BY MARION I SARGEANT.

Robert W. Frey



PLAN OF LAND
 IN
 JOHNSON, VERMONT
 PROPERTY OF
 ROGER W. & HELEN C.
 PERKINS

SCALE: 1/4" = 30 FEET DATE: JUNE 1984
 0 30' 60' 90' 120' 150'

ROBERT W. FREY
 REGISTERED LAND SURVEYOR
 JOHNSON, VERMONT