


LEGEND

- MARBLE BOUND FOUND 0
- IRON PIPE FOUND 0
- IRON ROD SET 0
- UTILITY POLE & WIRES

#157

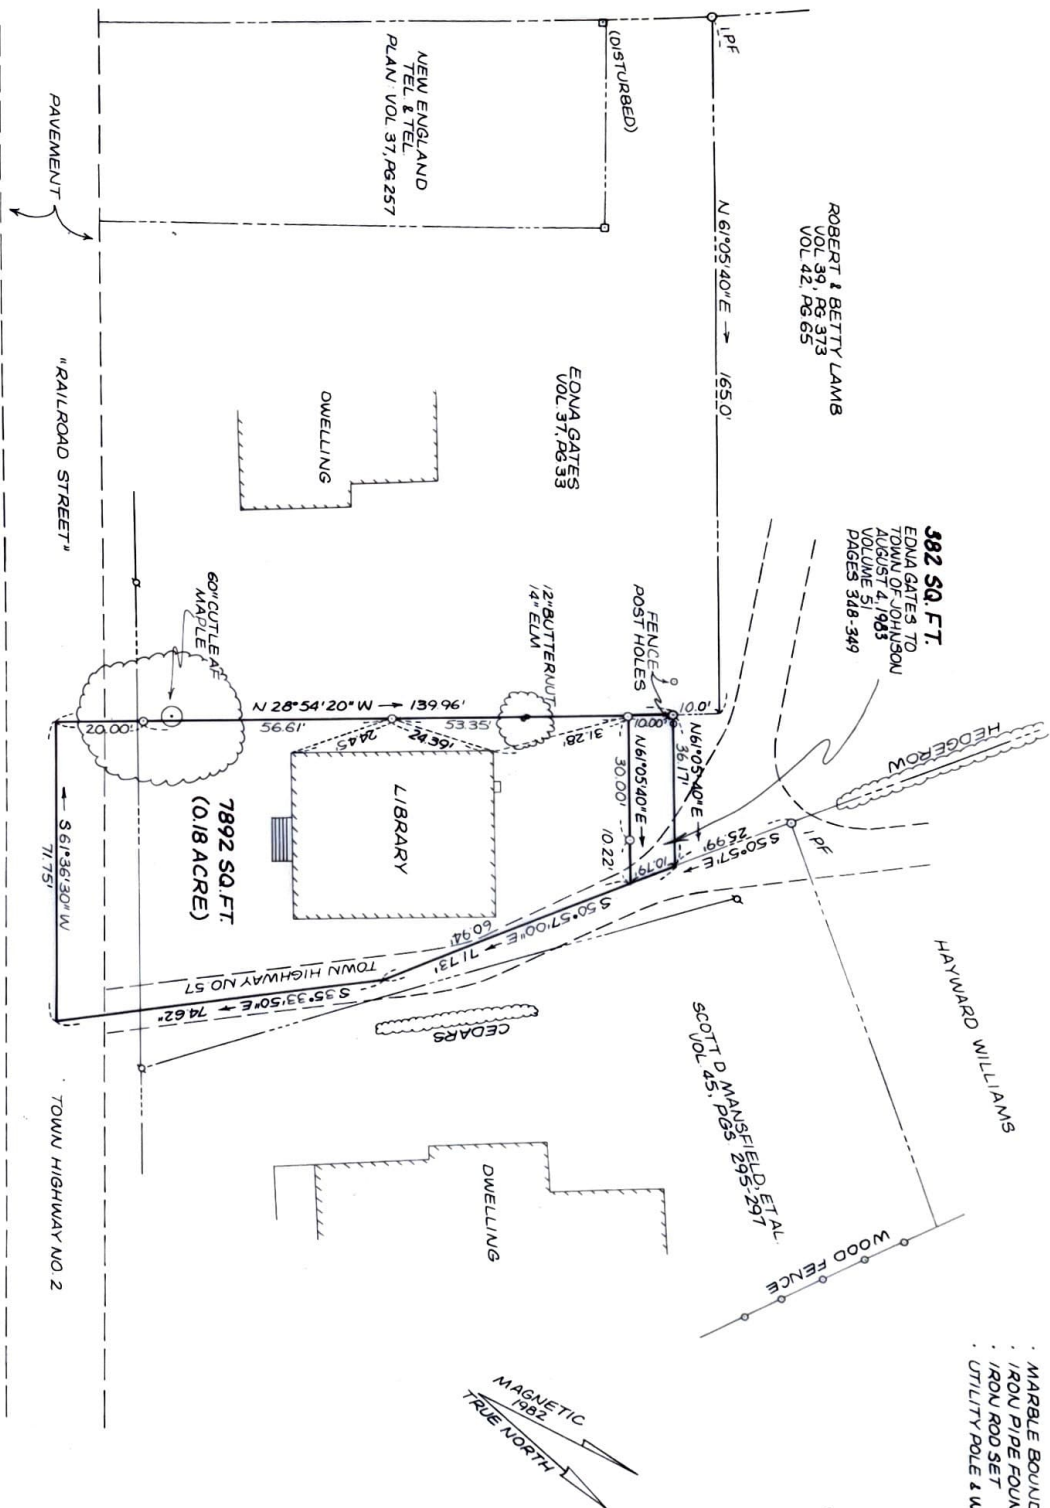

- NOTES:
- BEARINGS AND DISTANCES WERE COMPUTED FROM A CLOSED TRAVERSE
 - MEASUREMENTS WERE MADE WITH THEODOLITE, TAPE AND ELECTRONIC MEASURING DEVICE WITH 1/10000\"/>

REFERENCES:

THIS PARCEL WAS CONVEYED BY THE WARRANTY DEEDS OF JOSEPH L. FREY TO THE CONCORD, VERMONT, VOLUME 24, PAGE 245, AND ON DECEMBER 29, 1923 AND RECORDED IN VOLUME 30, PAGE 26.

THIS SURVEY WAS BASED ON THE PHYSICAL EVIDENCE FOUND, INFORMATION IN THE LAND RECORDS, AND PARCEL EVIDENCE ROBERT L. LAMB

Robert W. Frey



PLAN OF LAND
IN
JOHNSON, VERMONT
SURVEYED FOR THE
JOHNSON PUBLIC LIBRARY

ROBERT W. FREY
REGISTERED LAND SURVEYOR
JOHNSON, VERMONT

ADDENDUM: OCTOBER 1983