


#144

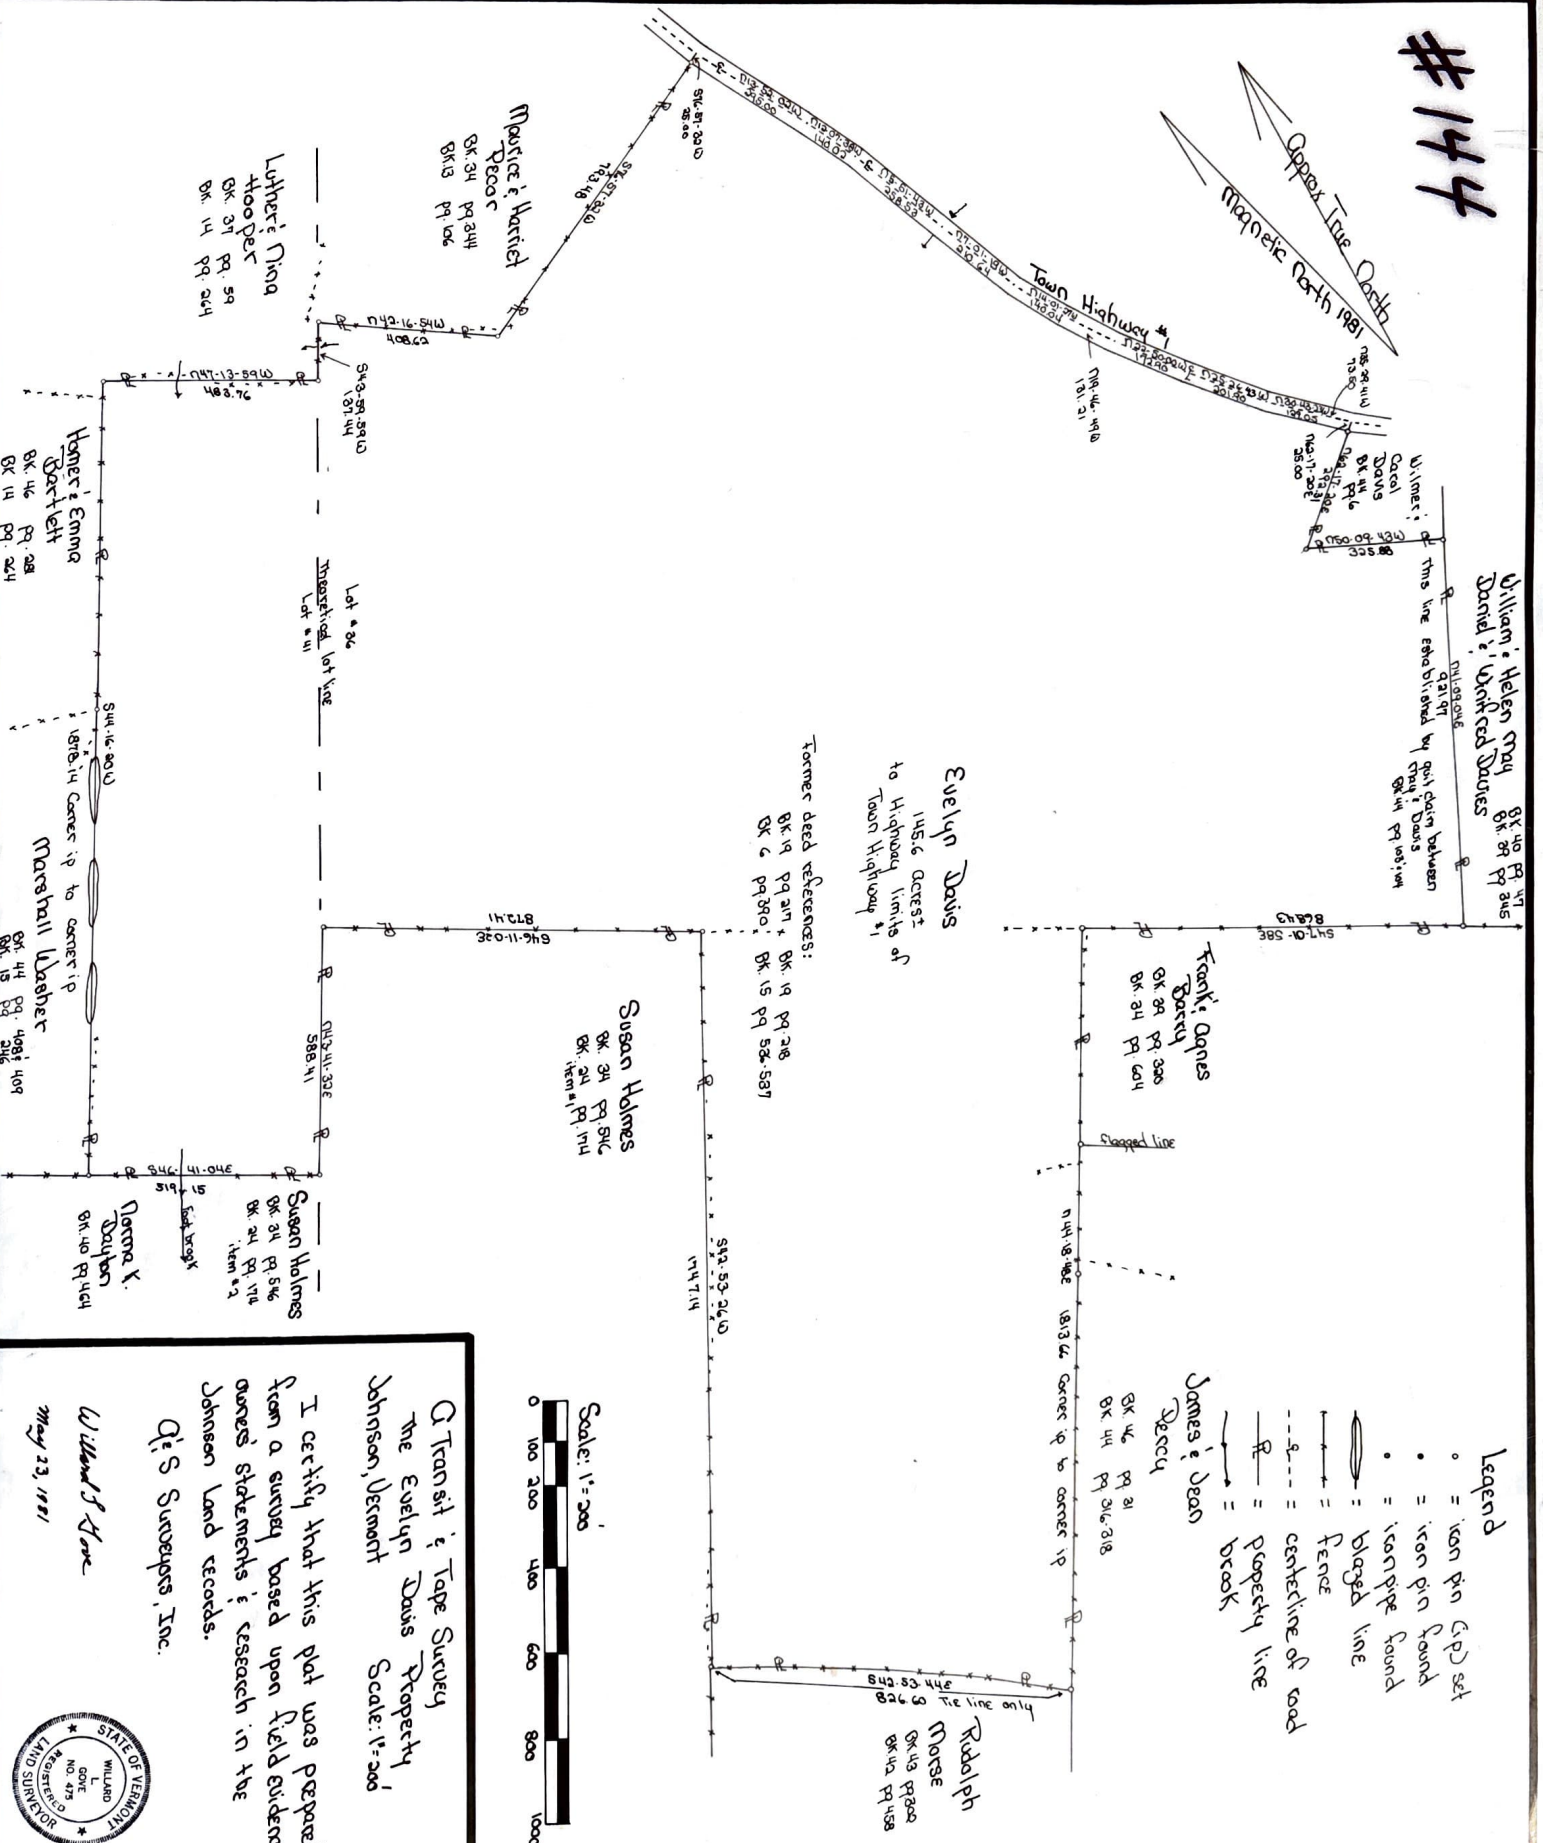














Legend

- = iron pin (c.p.) set
- = iron pin found
- = iron pipe found
- = blazed line
- = fence
- = centerline of road
- = property line
- = brook

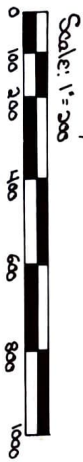

A Transit & Tape Survey
 the Evelyn Davis Property,
 Johnson, Vermont Scale: 1"=200'

I certify that this plat was prepared
 from a survey based upon field evidence,
 owner's statements & research in the
 Johnson Land records.


Willard J. Stone
 May 23, 1981

