


LEGEND:

- MARBLE BOUND FOUND
- IRON PIPE FOUND
- IRON ROD SET
- UTILITY POLE & WIRES

145

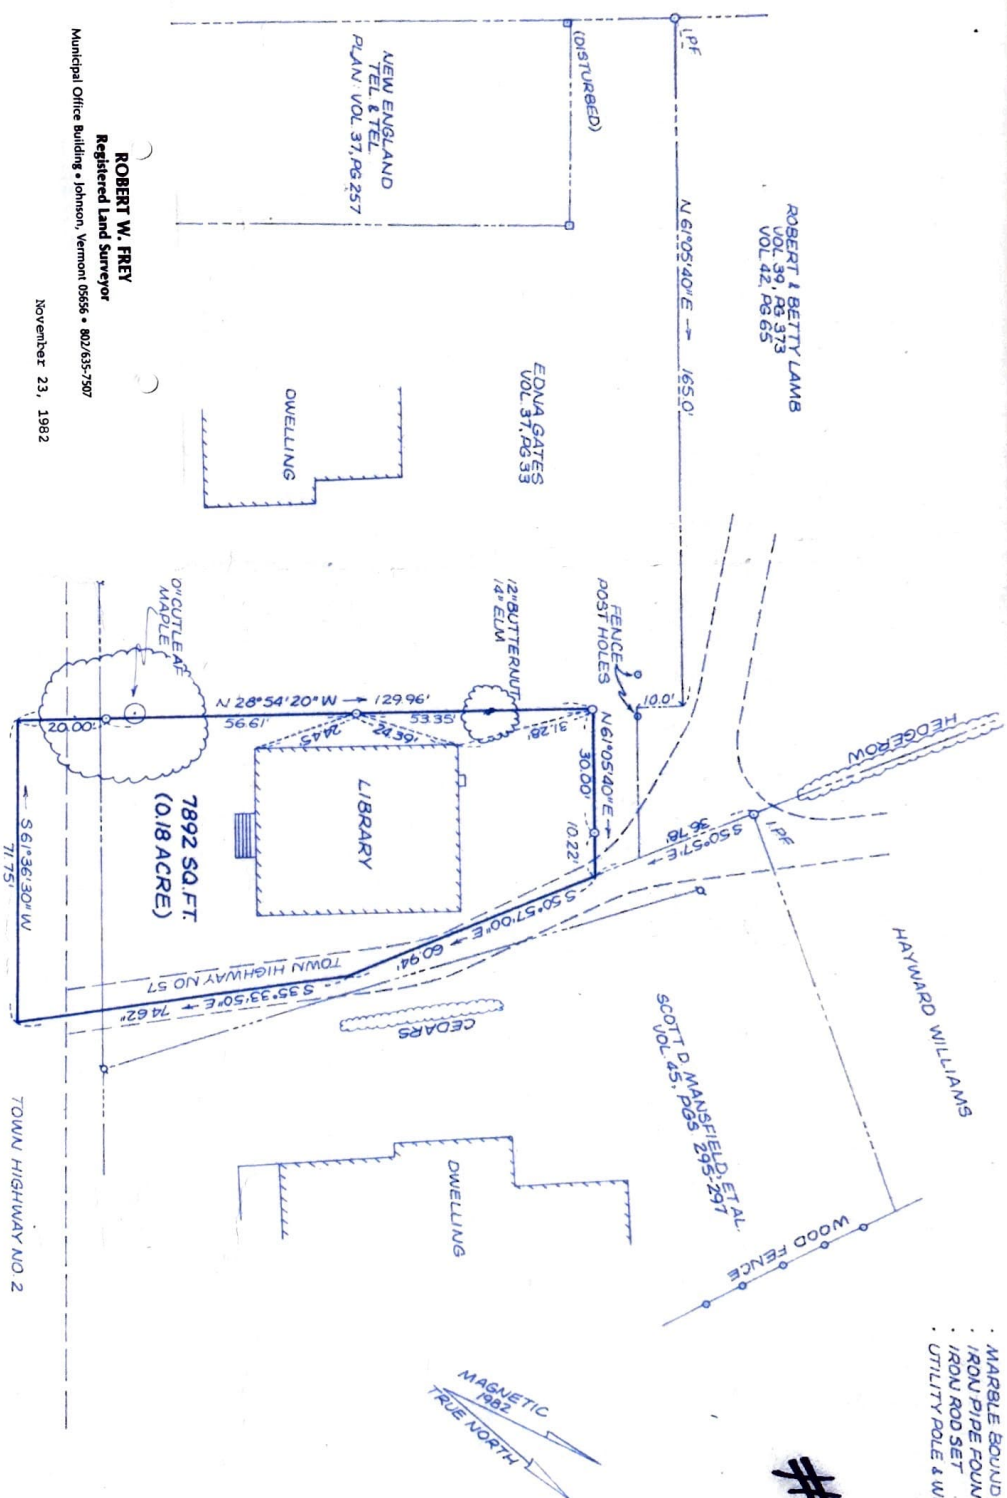

Municipal Office Building • Johnson, Vermont 05656 • 802/635-7907

November 23, 1982

ROBERT W. FREY
Registered Land Surveyor

JOHNSON PUBLIC LIBRARY

Beginning at a point in the center of Railroad Street (Town Highway No. 2) at the northeast corner of Edna Gates, then
 N 28°54'20" W 20.00 feet along Edna Gates to an iron rod, then
 N 28°54'20" W 56.61 feet along Edna Gates to an iron rod, then
 N 28°54'20" W 53.35 feet along Edna Gates to an iron rod, then
 N 61°05'40" E 30.00 feet along Edna Gates to an iron rod, then
 N 61°05'40" E 10.22 feet along Edna Gates to a point on the southwestern line of Scott D. Mansfield, et al., in the southwestern portion of the travelled way of Town Highway No. 57, then
 S 50°57'00" E 60.94 feet along Scott D. Mansfield, et al., and in the southwestern portion of the travelled way of Town Highway No. 57 to a point, then
 S 35°33'50" E 74.62 feet along Scott D. Mansfield, et al., and in the northeastern portion of the travelled way of Town Highway No. 57 to a point in Railroad Street, then
 S 61°36'30" W 71.75 feet along Railroad Street to the point of beginning.

THIS SURVEY WAS BASED ON THE PHYSICAL EVIDENCE FOUND, INFORMATION IN THE LAND RECORDS, AND PAROL EVIDENCE GIVEN BY EDNA GATES AND ROBERT LAMB.

Robert W. Frey



PLAN OF LAND
 IN
 JOHNSON, VERMONT
 SURVEYED FOR THE
 JOHNSON PUBLIC LIBRARY

SCALE 1 INCH = 20 FEET DATE NOVEMBER 1982
 0' 20' 40' 60' 80' 100'
ROBERT W. FREY
 REGISTERED LAND SURVEYOR
 JOHNSON, VERMONT