
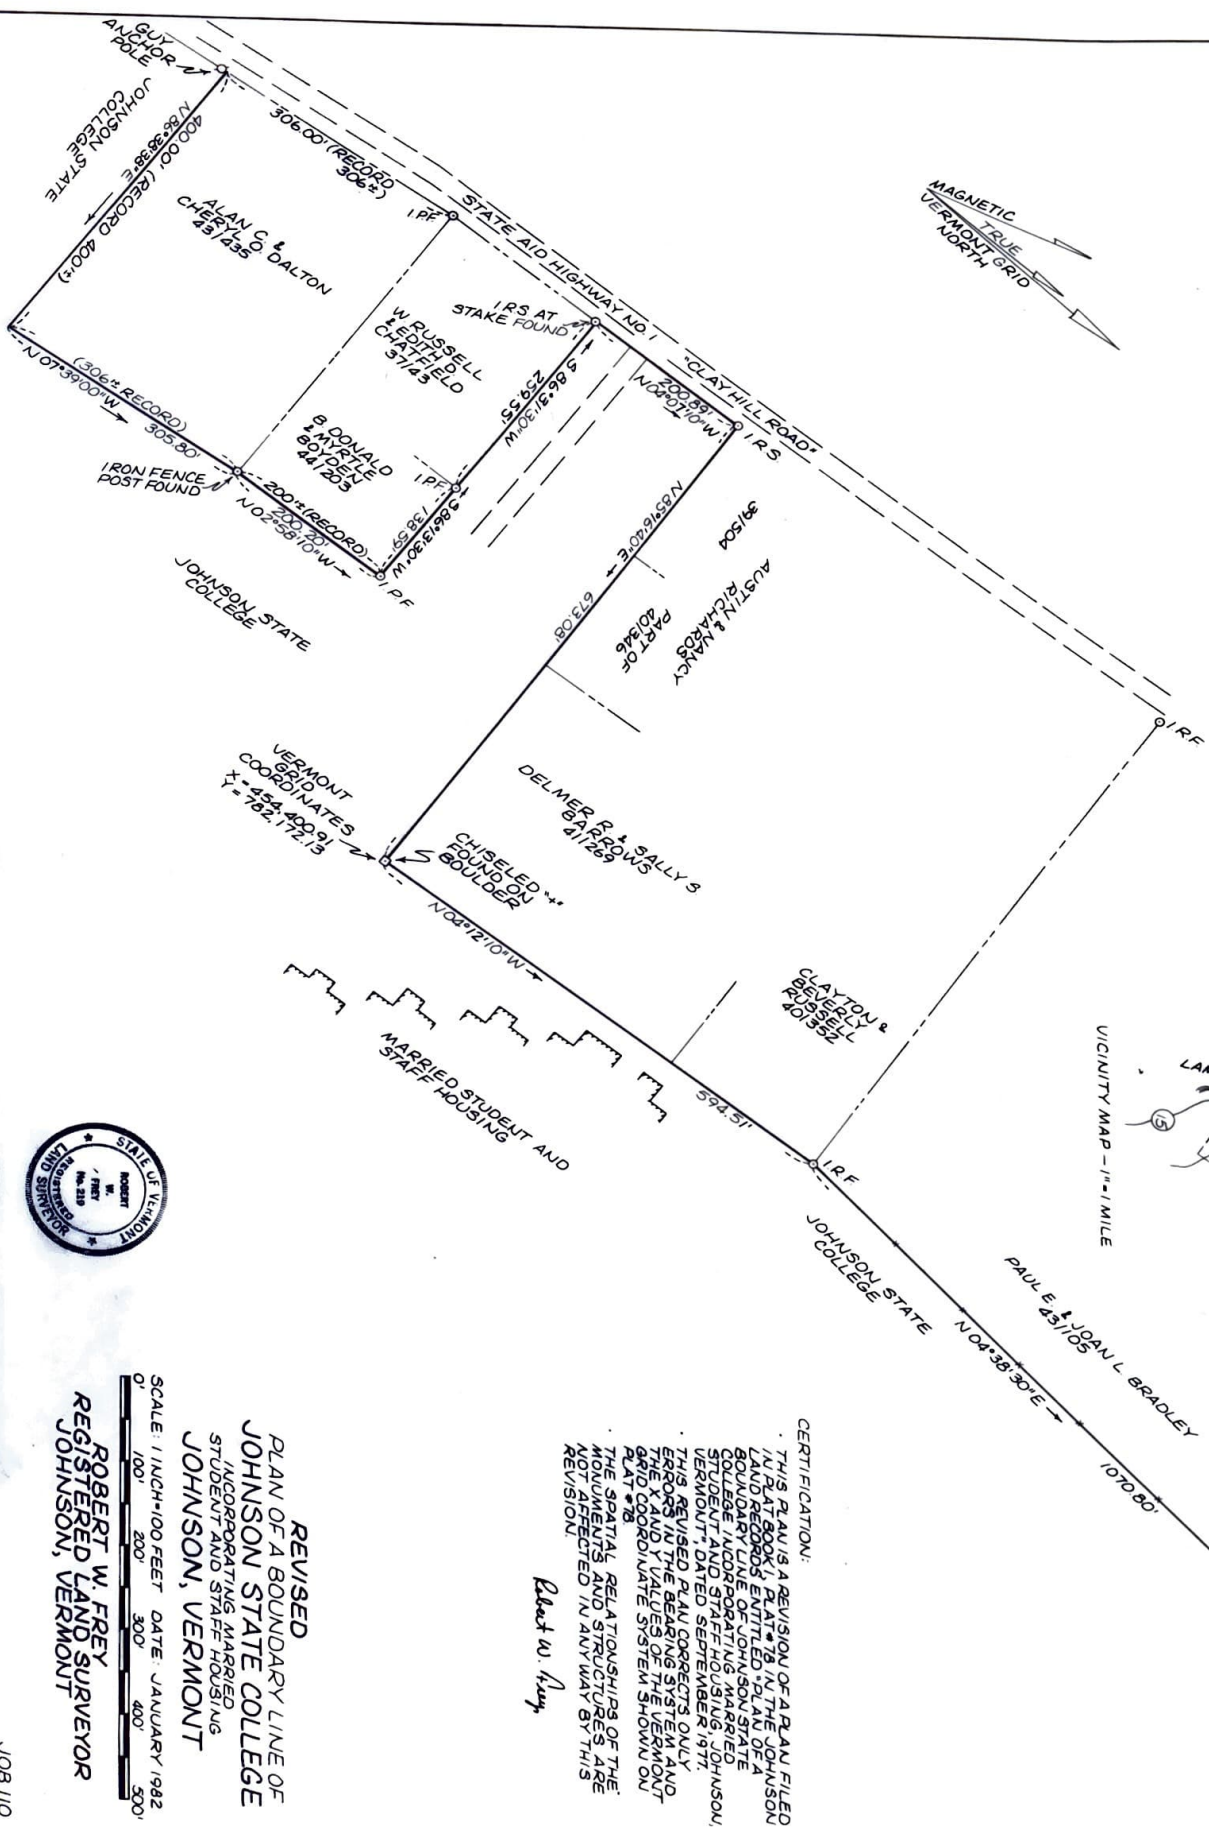


#138

LEGEND
 IRON ROD SET
 IRON ROD FOUND
 I.R.S.
 I.R.F.

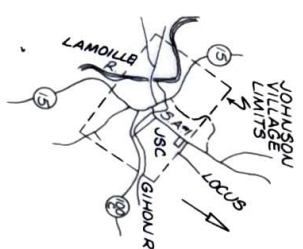

REVISED
 PLAN OF A BOUNDARY LINE OF
 JOHNSON STATE COLLEGE
 INCORPORATING MARIED
 STUDENT AND STAFF HOUSING
 JOHNSON, VERMONT
 ROBERT W. FREY
 REGISTERED LAND SURVEYOR
 JOHNSON, VERMONT

SCALE: 1 INCH=100 FEET DATE: JANUARY 1982
 0' 100' 200' 300' 400' 500'

CERTIFICATION:
 THIS PLAN IS A REVISION OF A PLAN FILED
 IN PLAT BOOK, PLAT #78, IN THE JOHNSON
 LAND RECORDS ENTITLED "PLAN OF A
 BOUNDARY LINE OF JOHNSON STATE
 COLLEGE INCORPORATING MARIED
 STUDENT AND STAFF HOUSING
 JOHNSON, VERMONT" DATED SEPTEMBER 1977.
 THIS REVISED PLAN CORRECTS ONLY
 ERRORS IN THE BEARING SYSTEM AND
 THE X AND Y VALUES OF THE VERMONT
 GRID COORDINATE SYSTEM SHOWN ON
 PLAT #78.
 THE SPATIAL RELATIONSHIPS OF THE
 MONUMENTS AND STRUCTURES ARE
 UNCHANGED AND NOTED IN ANY WAY BY THIS
 REVISION.
 Robert W. Frey

HUBERT P. &
 FLORENCE W. BEARD
 4/1/87