


Katherine Ratch

90a

Frederick: Brenda Deussing
to
Frederick: Sandra Kraut
10.2 Acres ±
excluding highway right-of-way
Town Highway # 46

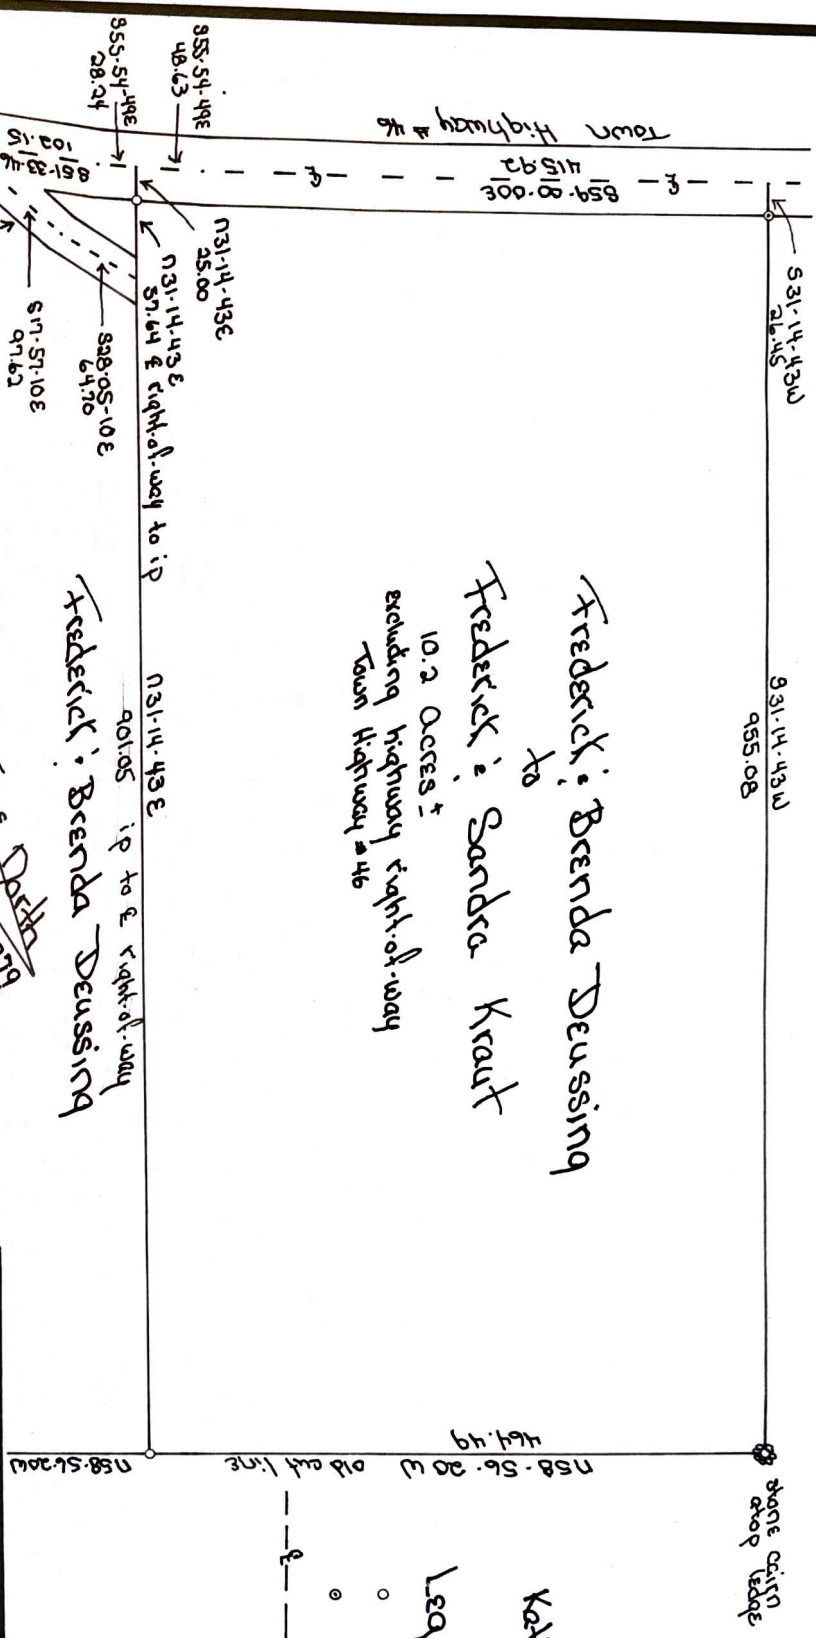

Katherine Ratch

Legend:
○ = iron pin set
○ = iron pipe found
— = centerline of road

Scale: 1" = 100'

representation is made that the premises surveyed comply with state subdivision Regulations (VSA 12B:222) Act 250 (10 VSA Chapter 15) or local or regional regulations affecting the premises.

A Transit: Tape Survey
A portion of the
Frederick: Brenda Deussing Property
Johnson, Vermont
Scale: 1" = 100'

I hereby certify that this plat was prepared from a survey based upon evidence, a former survey by Charles Deedon dated 1911, & research in the Johnson's Records & the lot was designed, according to the wishes of the Owners. Open files of the Surveyors, Inc.

William J. Howe May 24, 1977

