


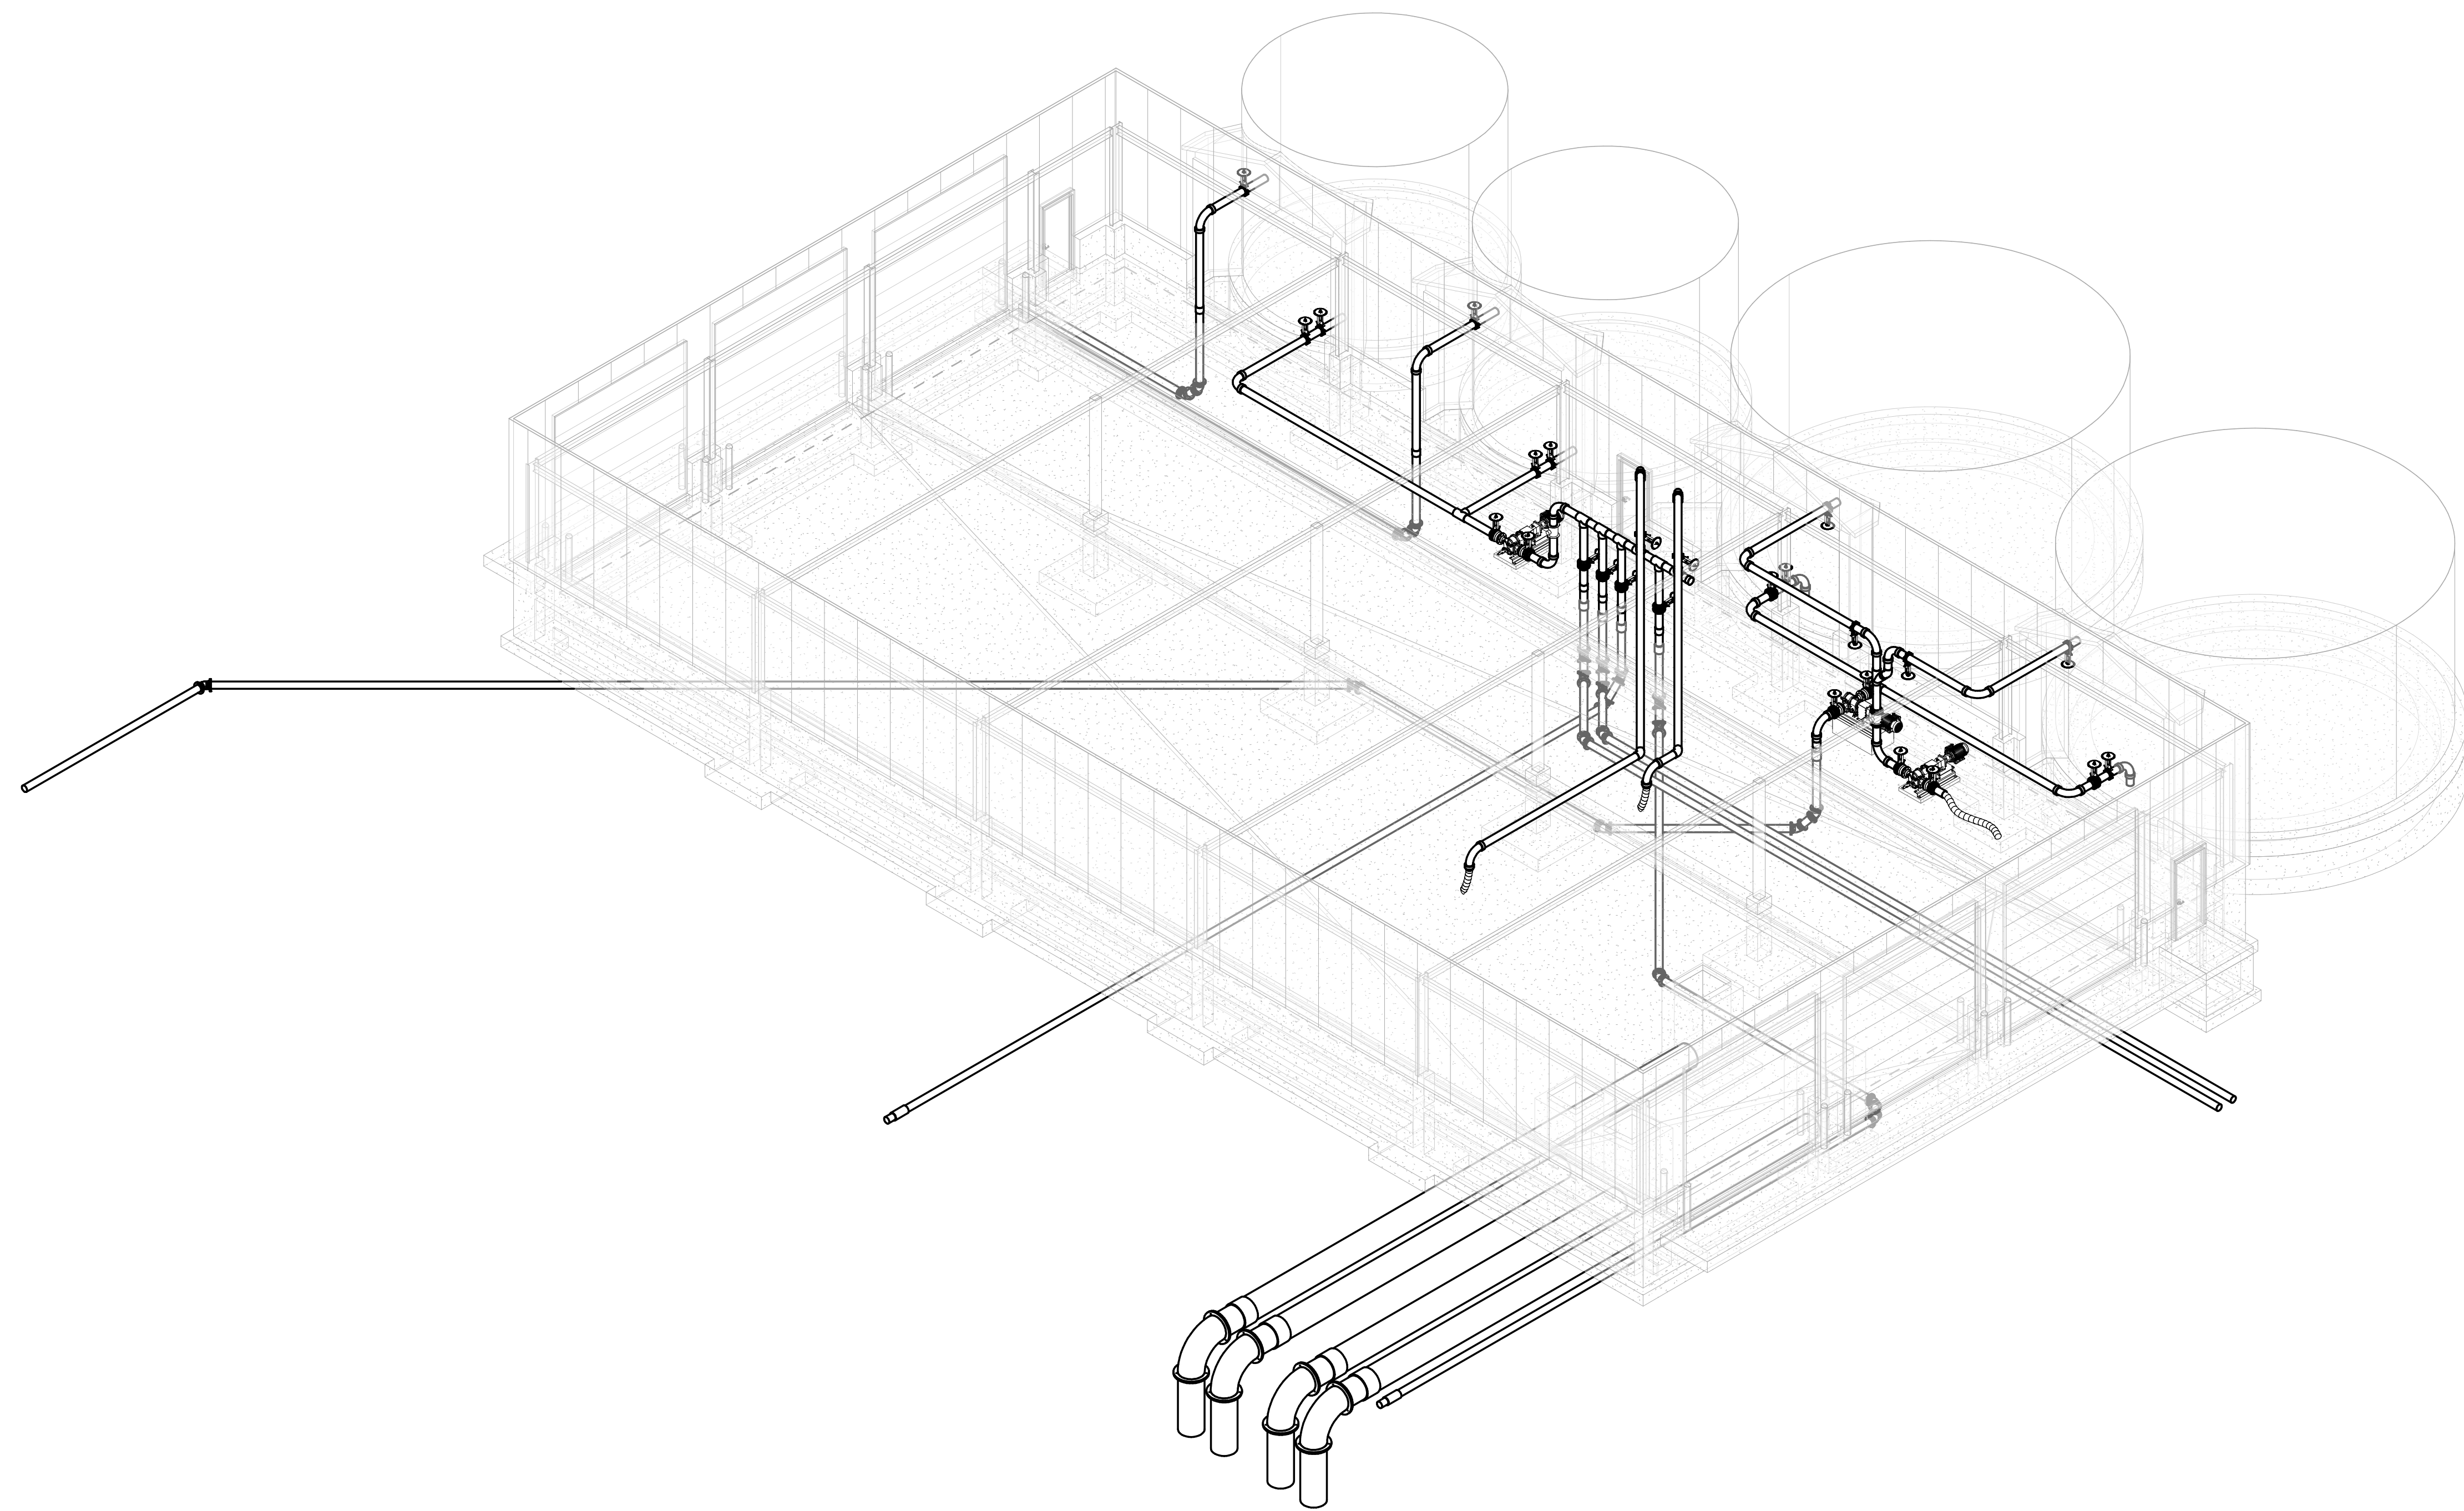

3D - RECEIVING BUILDING PIPING

PRELIMINARY SET - 4/16/19

McMAHON
ENGINEERS \ ARCHITECTS

BC ORGANICS

TOWN OF HOLLAND, BROWN COUNTY, WISCONSIN

3D - RECEIVING BUILDING PIPING

DESIGNED CTO	DRAWN PGK
PROJECT NO. D0997-91800549	
DATE SEPTEMBER 28, 2018	
FACILITY NO. 200	
SHEET NO.	

M501

McMahon provides this drawing and data, regardless of form, as instruments of service. All rights including copyrights are retained by McMahon. The client and/or recipient agrees to the fullest extent permitted by law to indemnify and hold McMahon harmless for any reuse of or changes made to the original drawing or data without prior written consent by McMahon.

DYNAMIC