



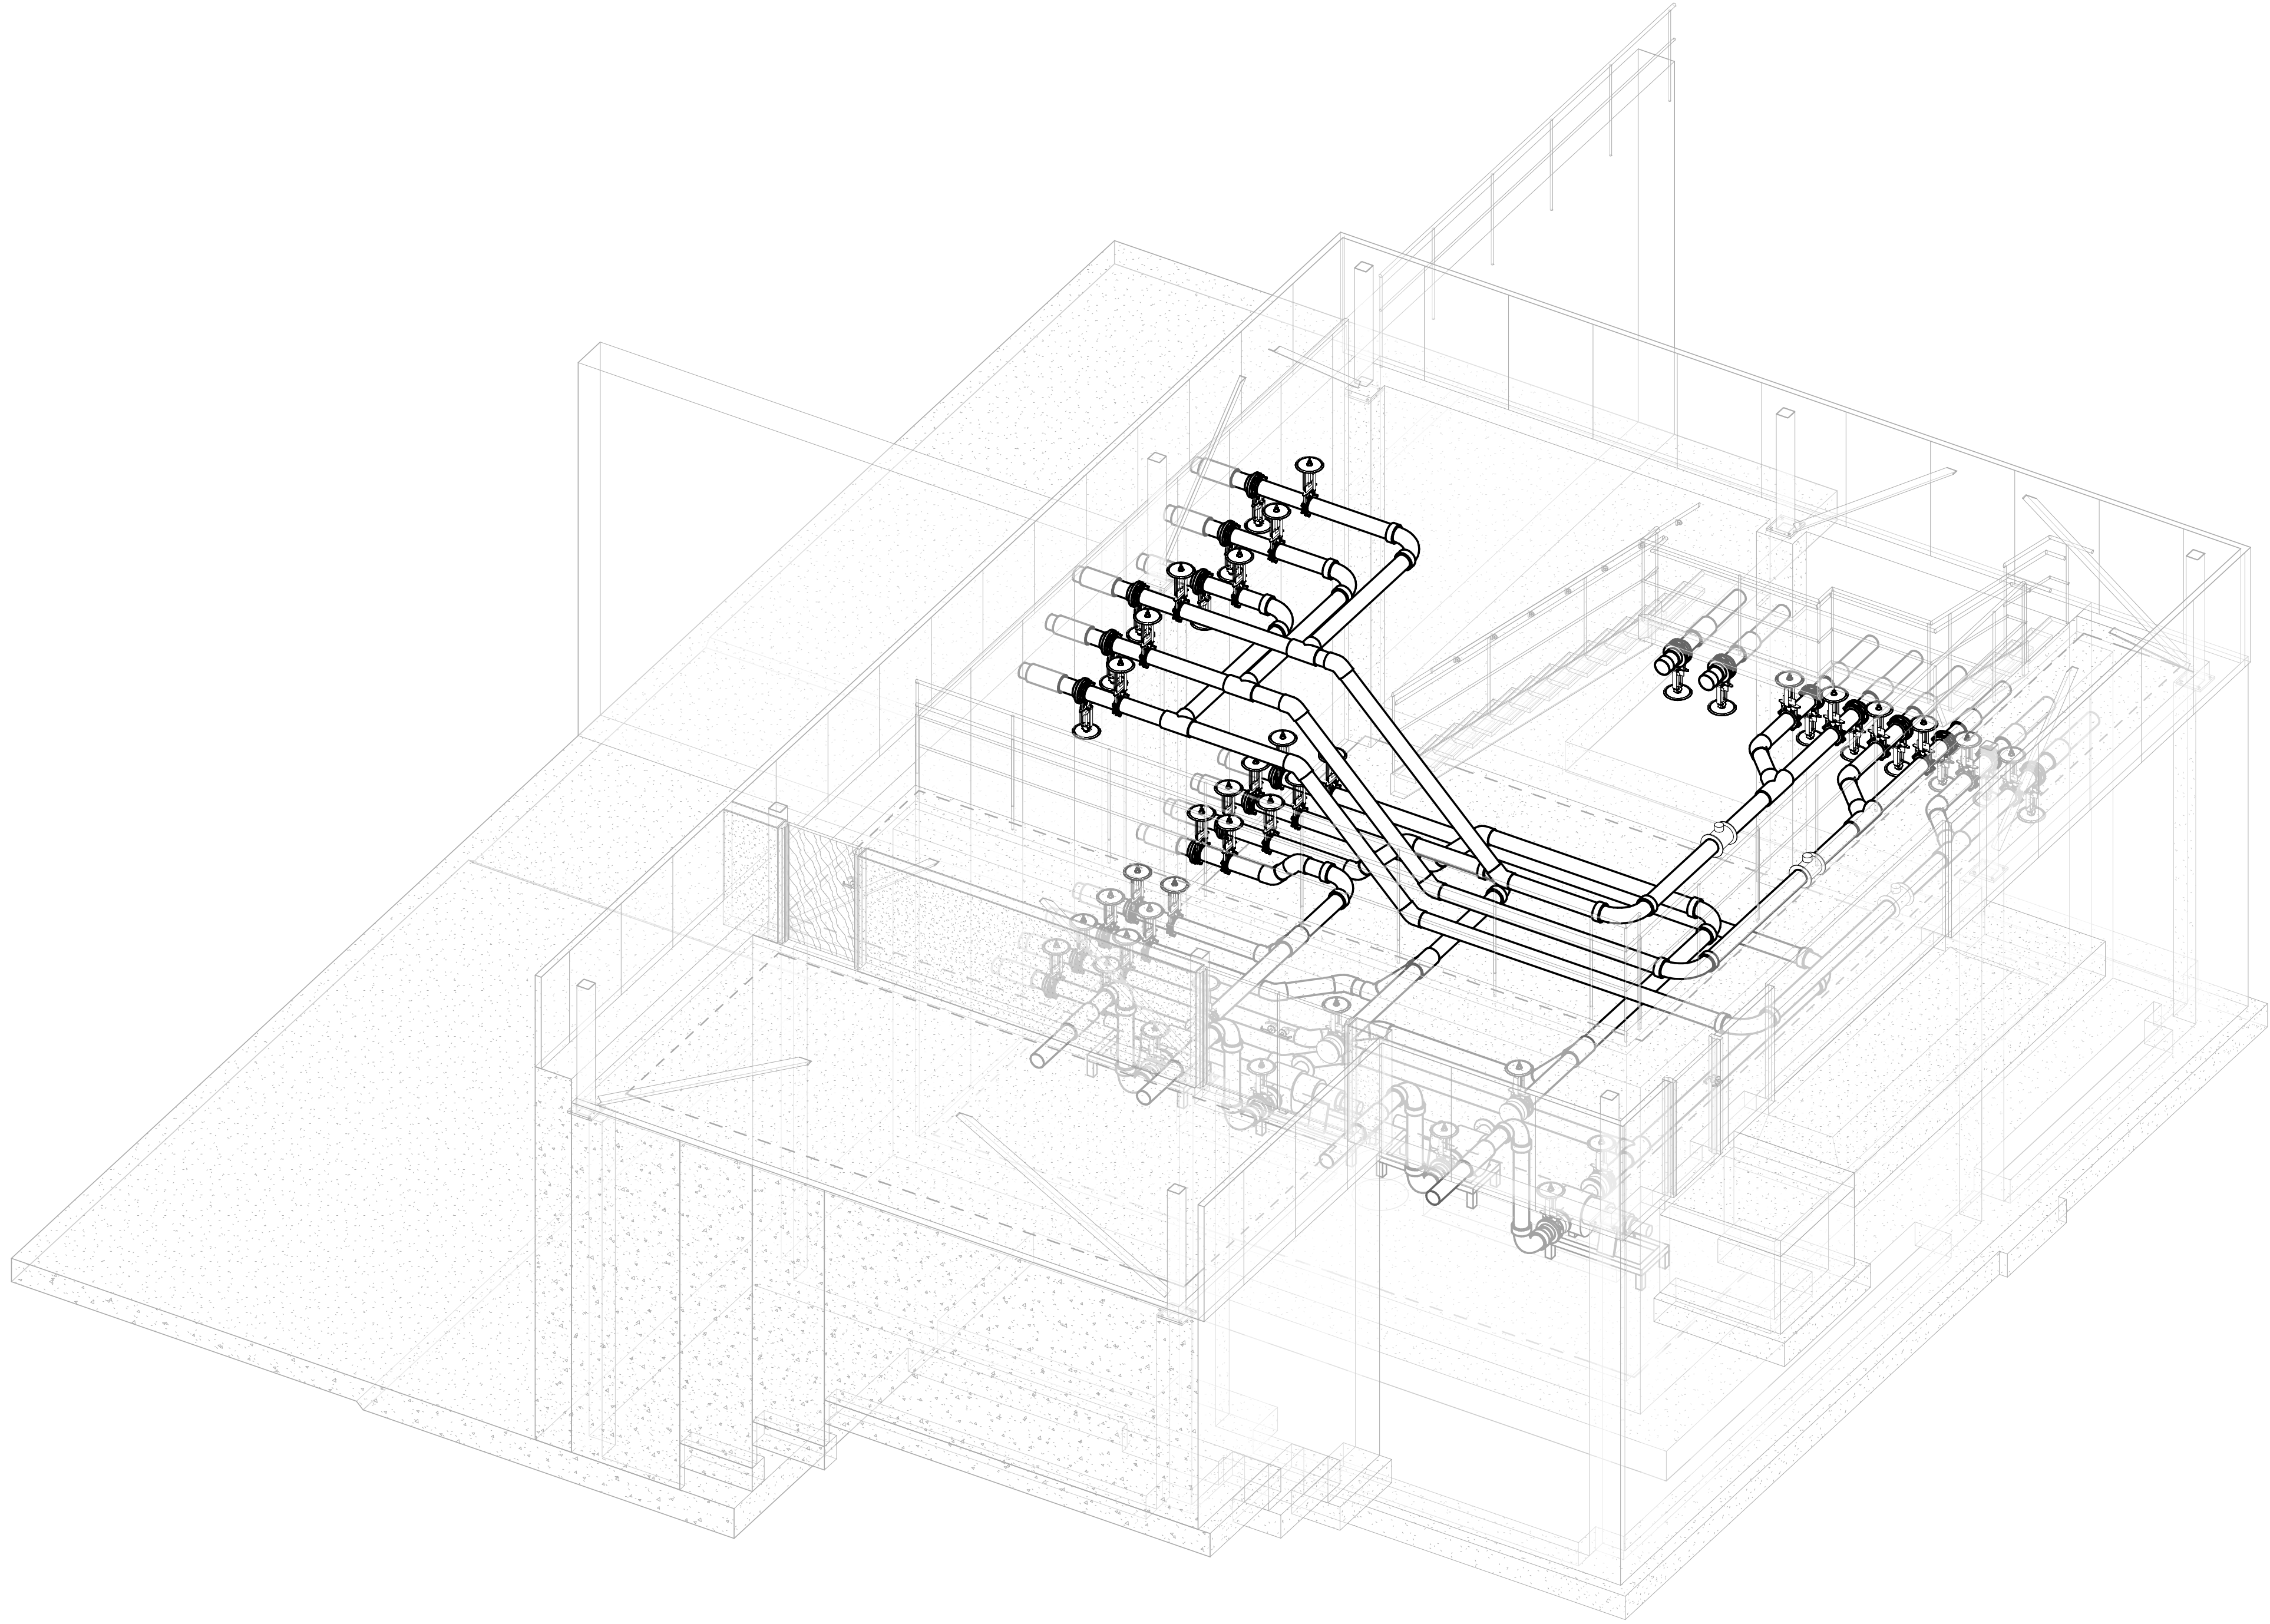

3D - MANURE TRANSFER BLDG PIPING

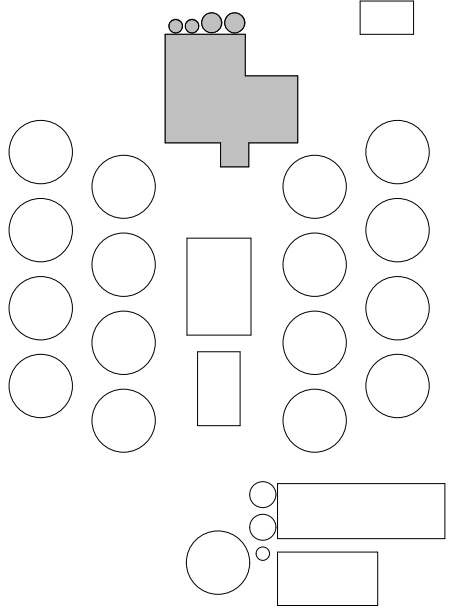

PRELIMINARY SET - 4/16/19

DESIGNED CTO		DRAWN PGK		PROJECT NO. D0997-91800549		DATE SEPTEMBER 28, 2018		FACILITY NO. 200		SHEET NO. M511		BC ORGANICS TOWN OF HOLLAND, BROWN COUNTY, WISCONSIN MANURE TRANSFER BUILDING PIPING 3D VIEW		NO. 1		DATE 11/2/18	DESCRIPTION DNR SUBMITTAL	REVISION		McMahon provides this drawing and data, regardless of form, as instruments of service. All rights including copyrights are retained by McMahon. No part of this drawing may be reproduced or transmitted in any form or by any means electronic or mechanical, including photocopying, recording, or by any information storage and retrieval system, without prior written consent by McMahon.		DYNAMIC	
-----------------	--	--------------	--	-------------------------------	--	----------------------------	--	---------------------	--	-------------------	--	--	--	-------	--	--------------	---------------------------	----------	--	---	--	---------	--