



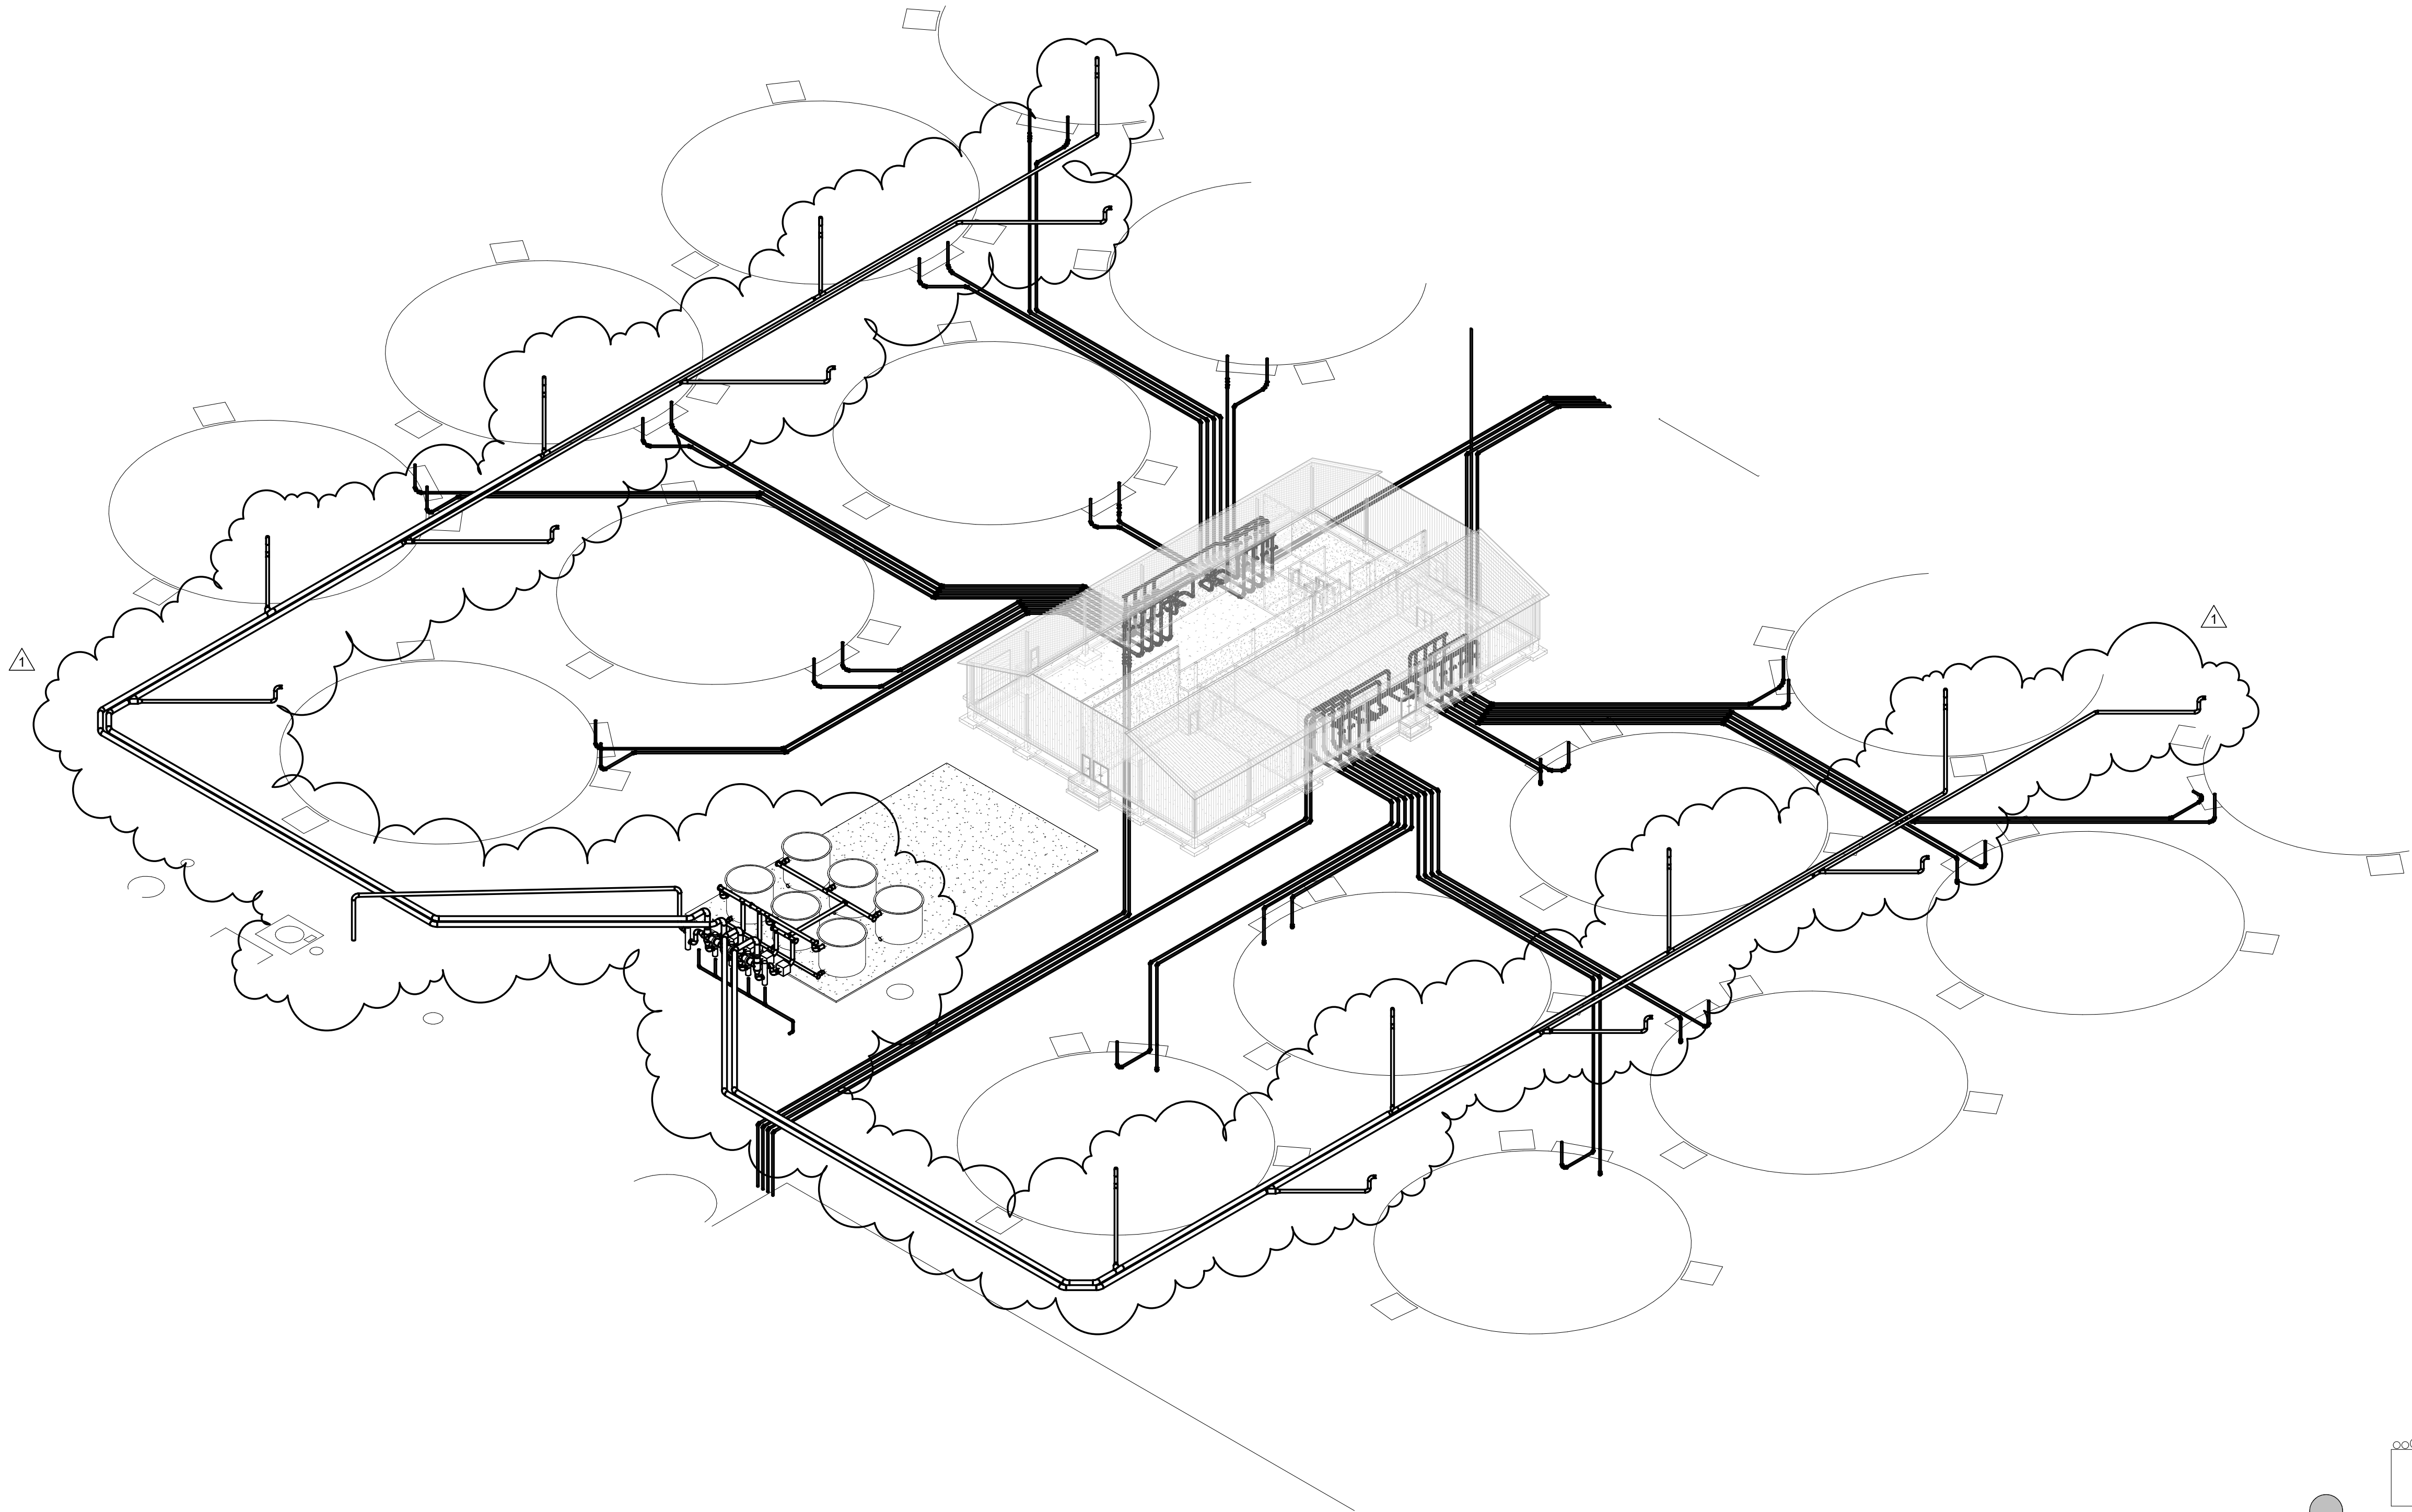

3D - DIGESTER AND BIOGAS PIPING
NOT TO SCALE

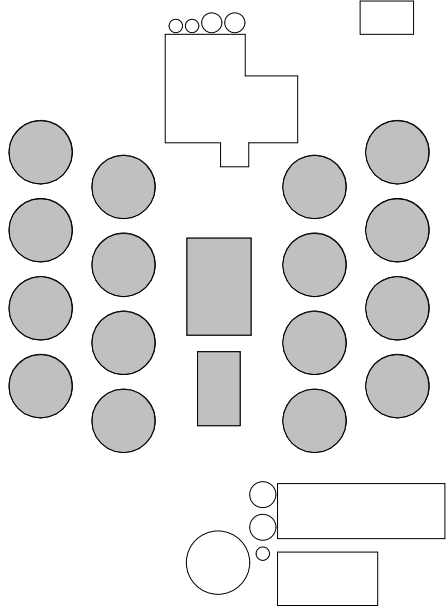

PRELIMINARY SET - 4/16/19

DESIGNED CTO		DRAWN PGK		PROJECT NO. D0997-91800549		DATE SEPTEMBER 28, 2018		FACILITY NO. 400		SHEET NO. M502		BC ORGANICS TOWN OF HOLLAND, BROWN COUNTY, WISCONSIN DIGESTER AND BIOGAS SITE PIPING 3D VIEW		NO. DATE 1 10/18/18 2 11/2/18		ADDENDUM #1 DNR SUBMITTAL		REVISION		McMahon provides this drawing and data, regardless of form, as instruments of service. All rights including copyrights are retained by McMahon. The recipient agrees to the fullest extent permitted by law, to indemnify and hold McMahon harmless for any reuse or changes made to the drawing without the prior written consent by McMahon.		DYNAMIC	
-----------------	--	--------------	--	-------------------------------	--	----------------------------	--	---------------------	--	-------------------	--	--	--	-------------------------------------	--	------------------------------	--	----------	--	--	--	---------	--