


# MAP INDEX

## LEGEND

- FORTH STREET Mini System
- RIVERSIDE DRIVE Mini System
- MARTHA AVE Mini System
- FORCE MAIN
- LS □ LIFT STATION
- M ■ FLOW METER

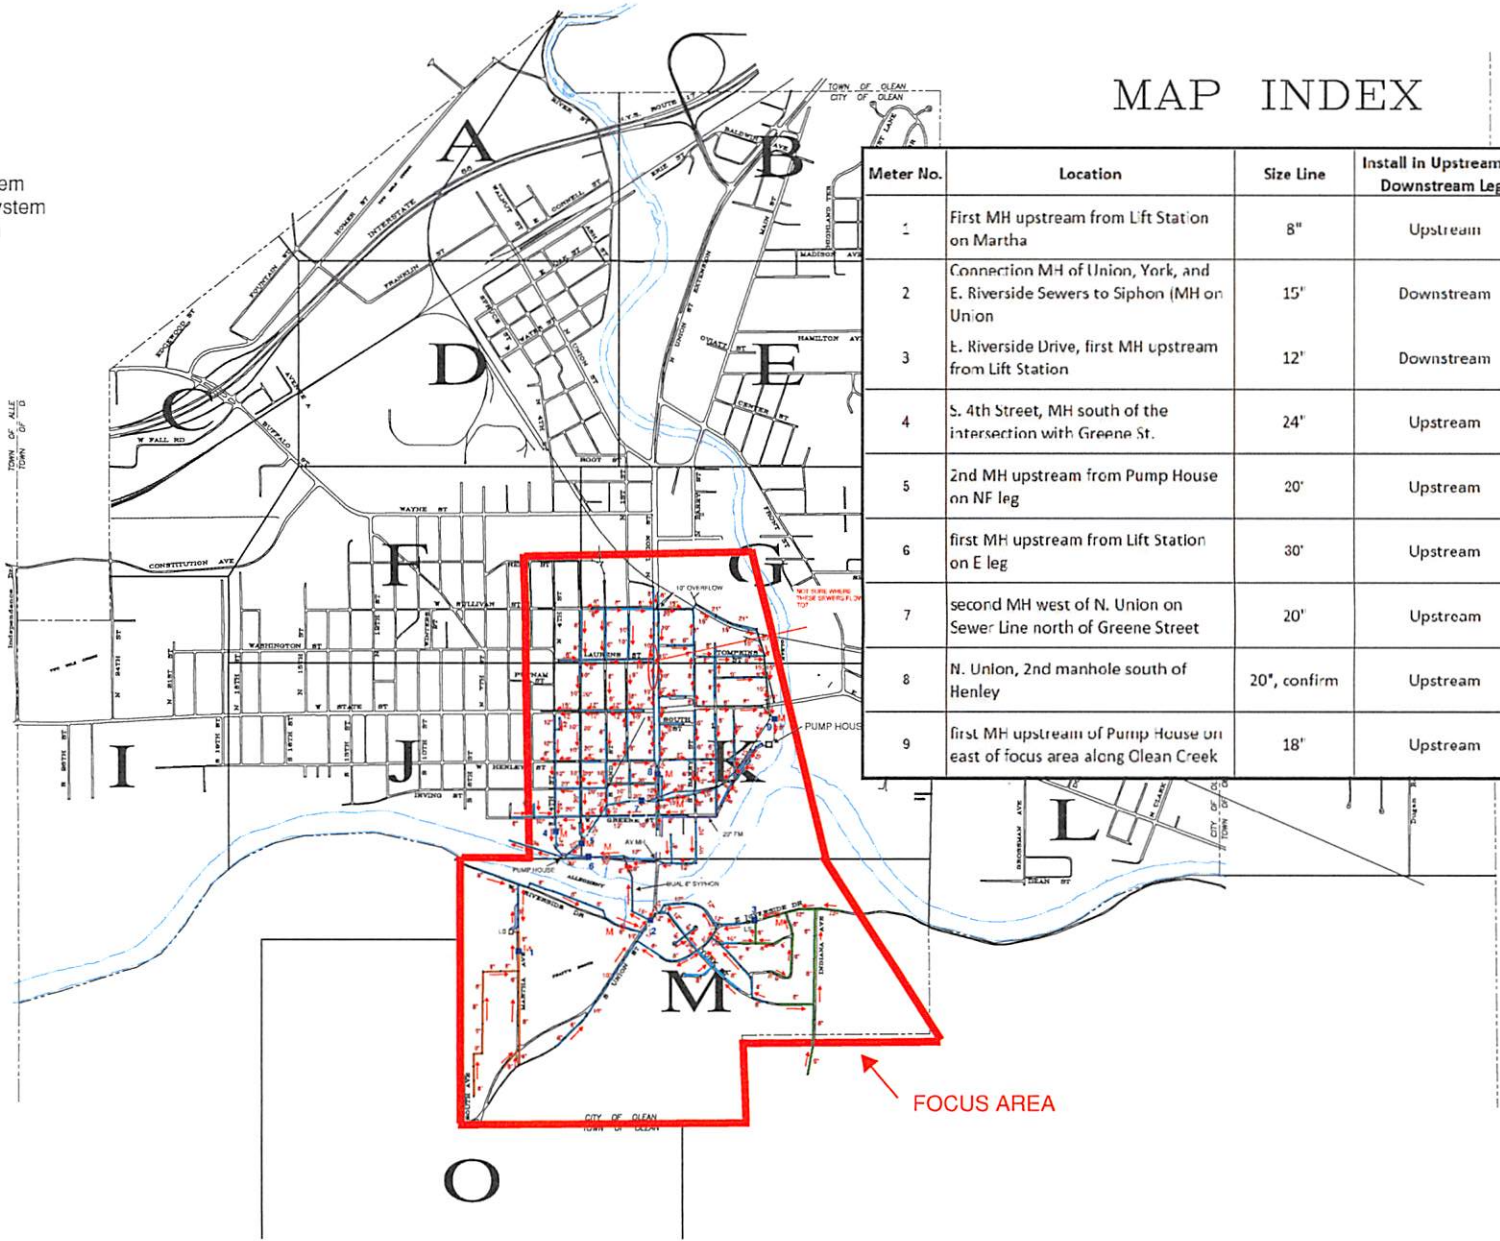

Meter No.	Location	Size Line	Install in Upstream or Downstream Legs
1	First MH upstream from Lift Station on Martha	8"	Upstream
2	Connection MH of Union, York, and E. Riverside Sewers to Siphon (MH on Union)	15"	Downstream
3	E. Riverside Drive, first MH upstream from Lift Station	12"	Downstream
4	S. 4th Street, MH south of the intersection with Greene St.	24"	Upstream
5	2nd MH upstream from Pump House on NF leg	20"	Upstream
6	first MH upstream from Lift Station on E leg	30"	Upstream
7	second MH west of N. Union on Sewer Line north of Greene Street	20"	Upstream
8	N. Union, 2nd manhole south of Henley	20", confirm	Upstream
9	first MH upstream of Pump House on east of focus area along Clean Creek	18"	Upstream