



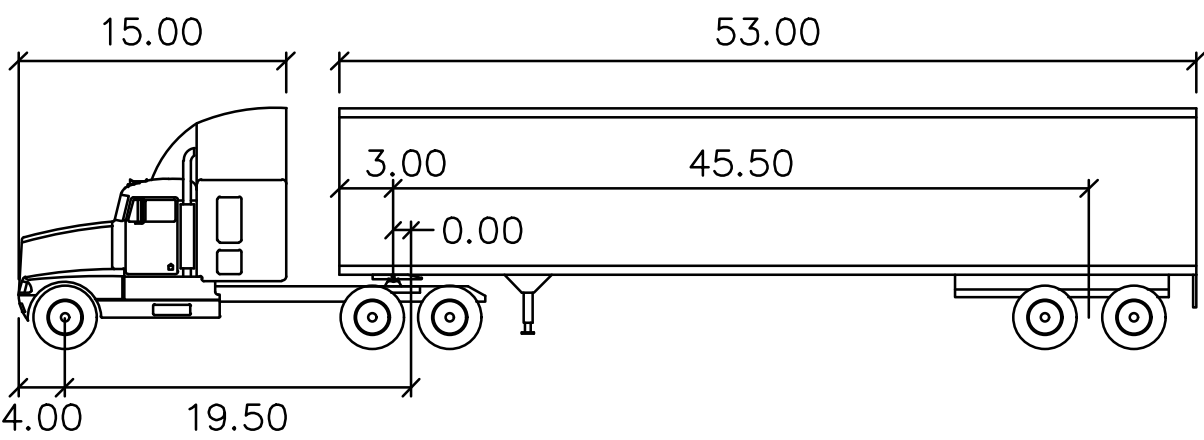

WB-67



feet			
Tractor Width	: 8.00	Lock to Lock Time	: 6.0
Trailer Width	: 8.50	Steering Angle	: 28.4
Tractor Track	: 8.00	Articulating Angle	: 75.0
Trailer Track	: 8.50		

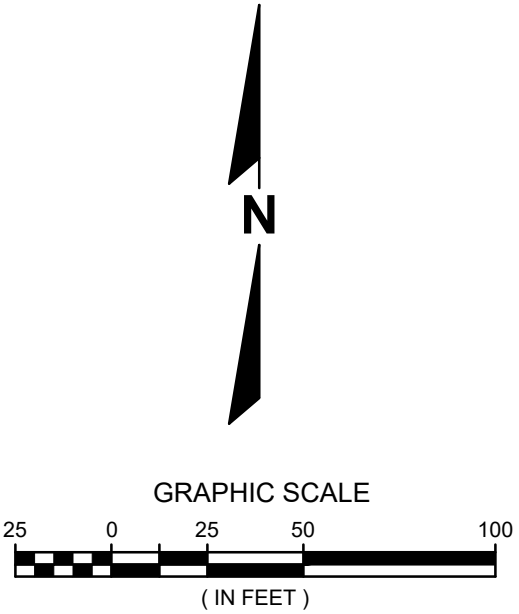

Know what's below.
Call before you dig.

R.A.SMITH, INC. ASSUMES NO RESPONSIBILITY FOR DAMAGES, LIABILITY OR COSTS RESULTING FROM CHANGES OR ALTERATIONS MADE TO THIS PLAN WITHOUT THE EXPRESSED WRITTEN CONSENT OF R.A.SMITH, INC.
ALL COPYRIGHTS TO THESE DRAWINGS ARE RESERVED. THEY MAY NOT BE COPIED, CHANGED, OR ASSIGNED TO ANY THIRD PARTY IN ANY MANNER WITHOUT OBTAINING THE EXPRESSED WRITTEN PERMISSION OF R.A.SMITH, INC.

DESCRIPTION		DATE	16745 W. Bluemound Road Brookfield, WI 53005-5938 (262) 781-1000 rasmith.com  CREATIVITY BEYOND ENGINEERING Brookfield, WI Milwaukee, WI Appleton, WI Madison, WI Oscarburg, WI Naperville, IL Irvine, CA
LOV-IT BRANDS CAMPUS TOWN OF BRISTOL, WI			
TRUCK TURN EXHIBIT			
RUSS & MARY COURT NORTH			
© COPYRIGHT 2024 R.A. Smith, Inc. DATE: 07/26/2024 SCALE: 1" = 50' JOB NO. 3230212 PROJECT MANAGER: PAUL V. MCILHERAN, P.E. DESIGNED BY: JHP CHECKED BY: AJS3 SHEET NUMBER AT-01			

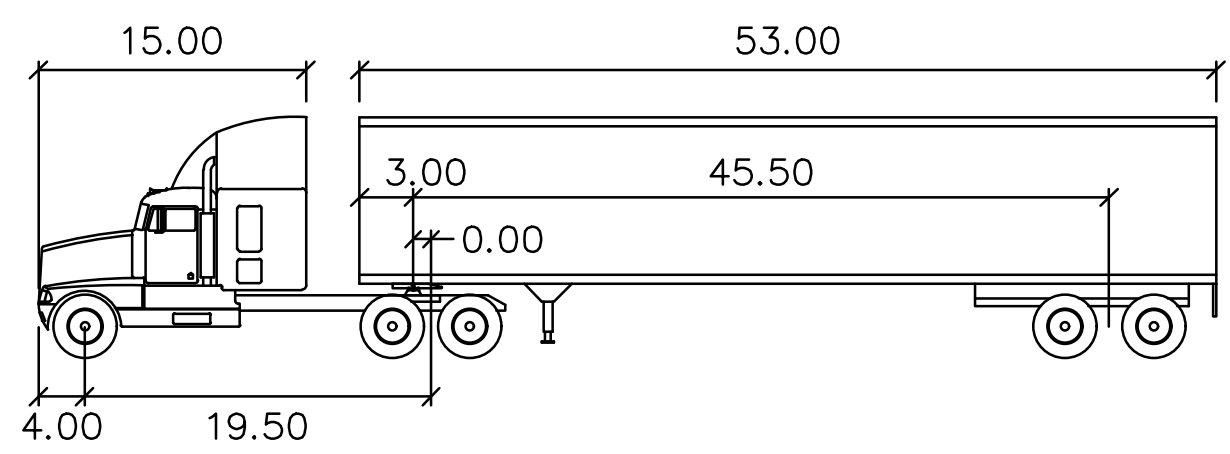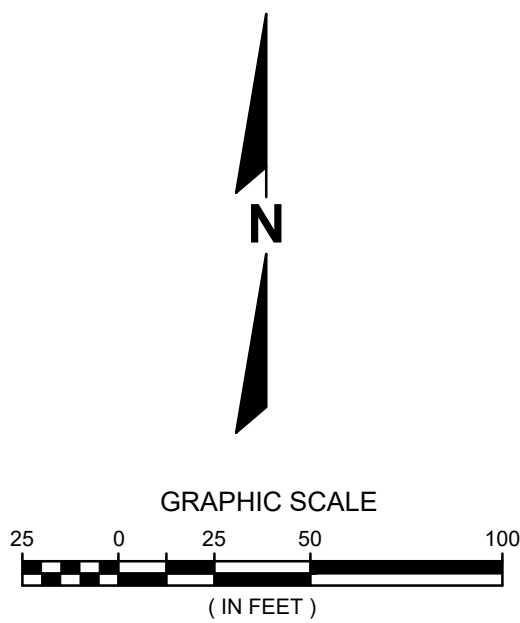

WB-67



	feet		
Tractor Width	: 8.00	Lock to Lock Time	: 6.0
Trailer Width	: 8.50	Steering Angle	: 28.4
Tractor Track	: 8.00	Articulating Angle	: 75.0
Trailer Track	: 8.50		



Know what's below.
Call before you dig.

R.A.SMITH, INC. ASSUMES NO RESPONSIBILITY FOR DAMAGES, LIABILITY OR COSTS RESULTING FROM CHANGES OR ALTERATIONS MADE TO THIS PLAN WITHOUT THE EXPRESSED WRITTEN CONSENT OF R.A.SMITH, INC.
ALL COPYRIGHTS TO THESE DRAWINGS ARE RESERVED. THEY MAY NOT BE COPIED, CHANGED, OR ASSIGNED TO ANY THIRD PARTY IN ANY MANNER WITHOUT OBTAINING THE EXPRESSED WRITTEN PERMISSION OF R.A.SMITH, INC.

DESCRIPTION		DATE	
raSmith CREATIVITY BEYOND ENGINEERING		16745 W. Bluemound Road Brookfield, WI 53005-5938 (262) 781-1000 rasmith.com	
		Brookfield, WI Milwaukee, WI Appleton, WI Madison, WI Cedarburg, WI Naperville, IL Irvine, CA	
LOV-IT BRANDS CAMPUS TOWN OF BRISTOL, WI		TRUCK TURN EXHIBIT RUSS & MARY COURT SOUTH	
		© COPYRIGHT 2024 R.A. Smith, Inc. DATE: 07/26/2024 SCALE: 1" = 50' JOB NO. 3230212 PROJECT MANAGER: PAUL V. MCILHERAN, P.E. DESIGNED BY: JHP CHECKED BY: AJS3	
SHEET NUMBER		AT-02	

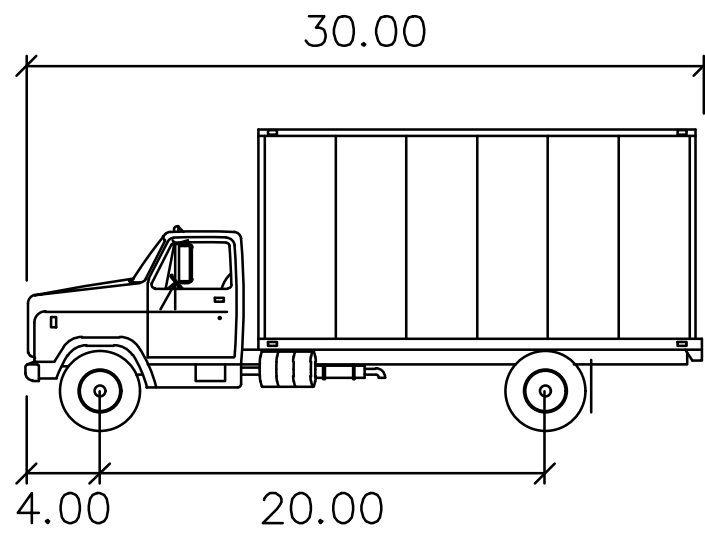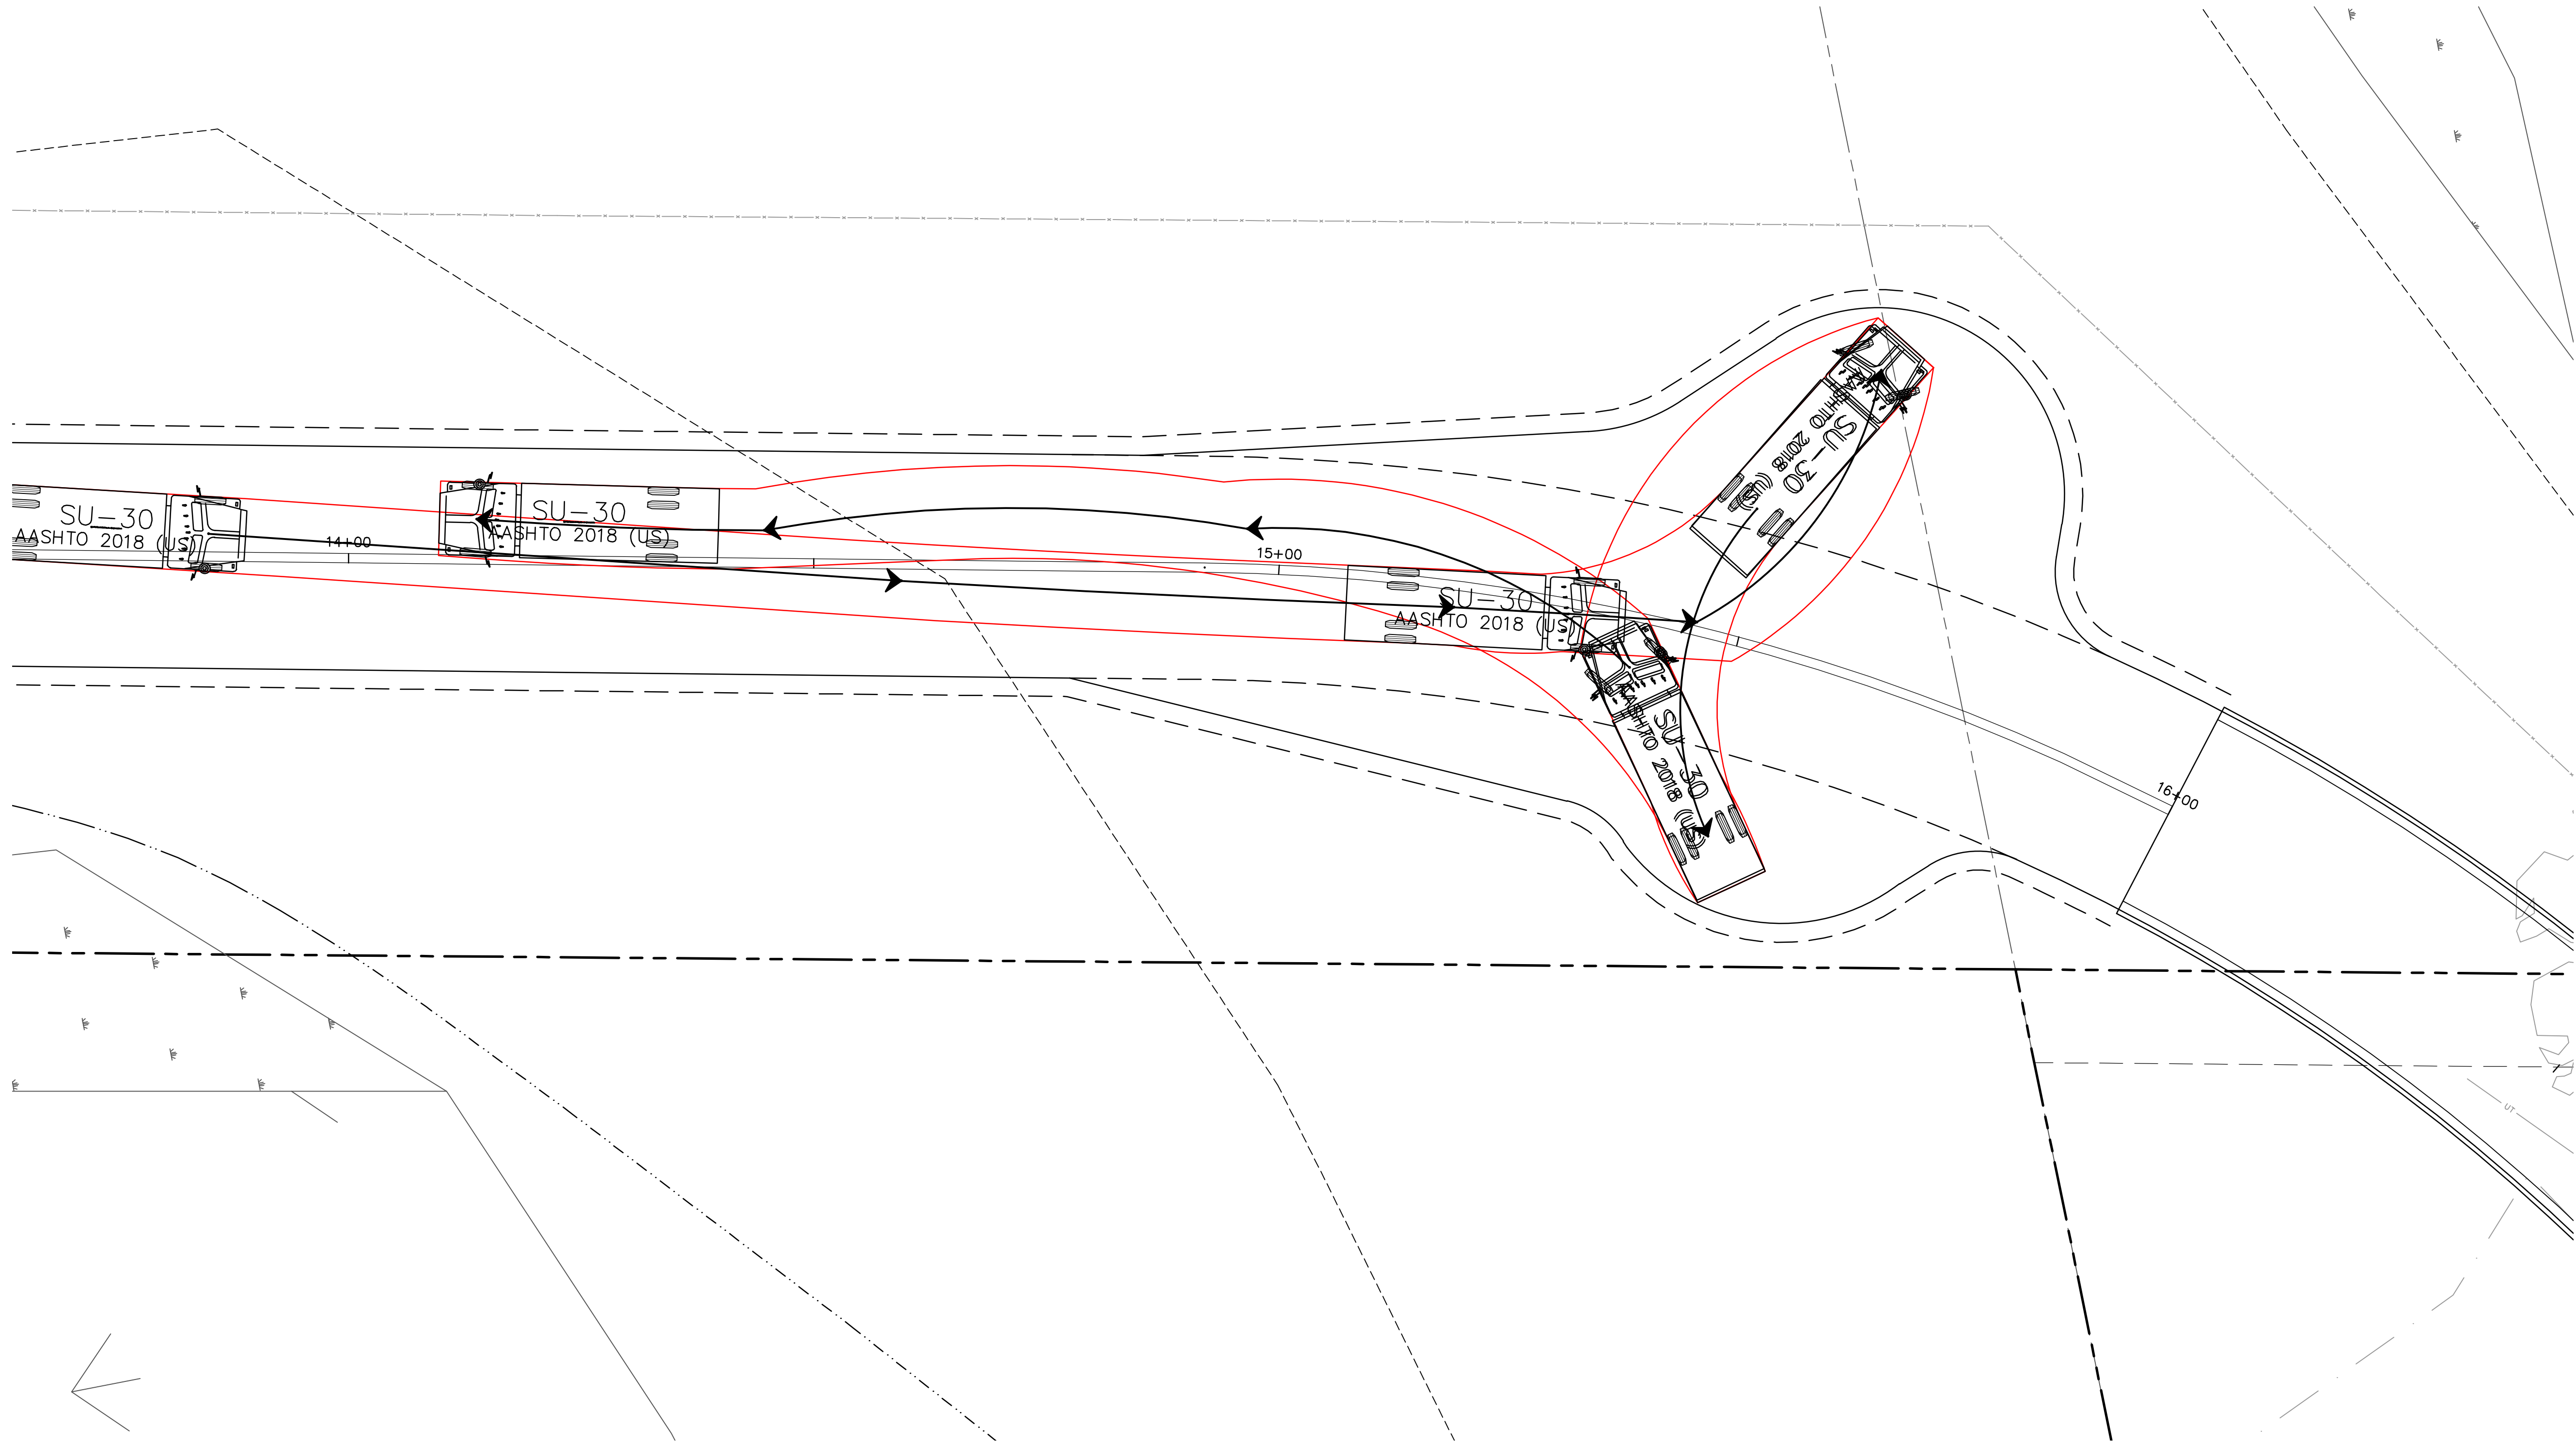

SU-30

	feet
Width	: 8.00
Track	: 8.00
Lock to Lock Time	: 6.0
Steering Angle	: 31.8



Know what's below.
Call before you dig.

R.A.SMITH, INC. ASSUMES NO RESPONSIBILITY FOR DAMAGES, LIABILITY OR COSTS RESULTING FROM CHANGES OR ALTERATIONS MADE TO THIS PLAN WITHOUT THE EXPRESSED WRITTEN CONSENT OF R.A.SMITH, INC.
ALL COPYRIGHTS TO THESE DRAWINGS ARE RESERVED. THEY MAY NOT BE COPIED, CHANGED, OR ASSIGNED TO ANY THIRD PARTY IN ANY MANNER WITHOUT OBTAINING THE EXPRESSED WRITTEN PERMISSION OF R.A.SMITH, INC.

DESCRIPTION		DATE
		</