


LEGEND

1 proposed new village hall approximately 8,970 s.f.

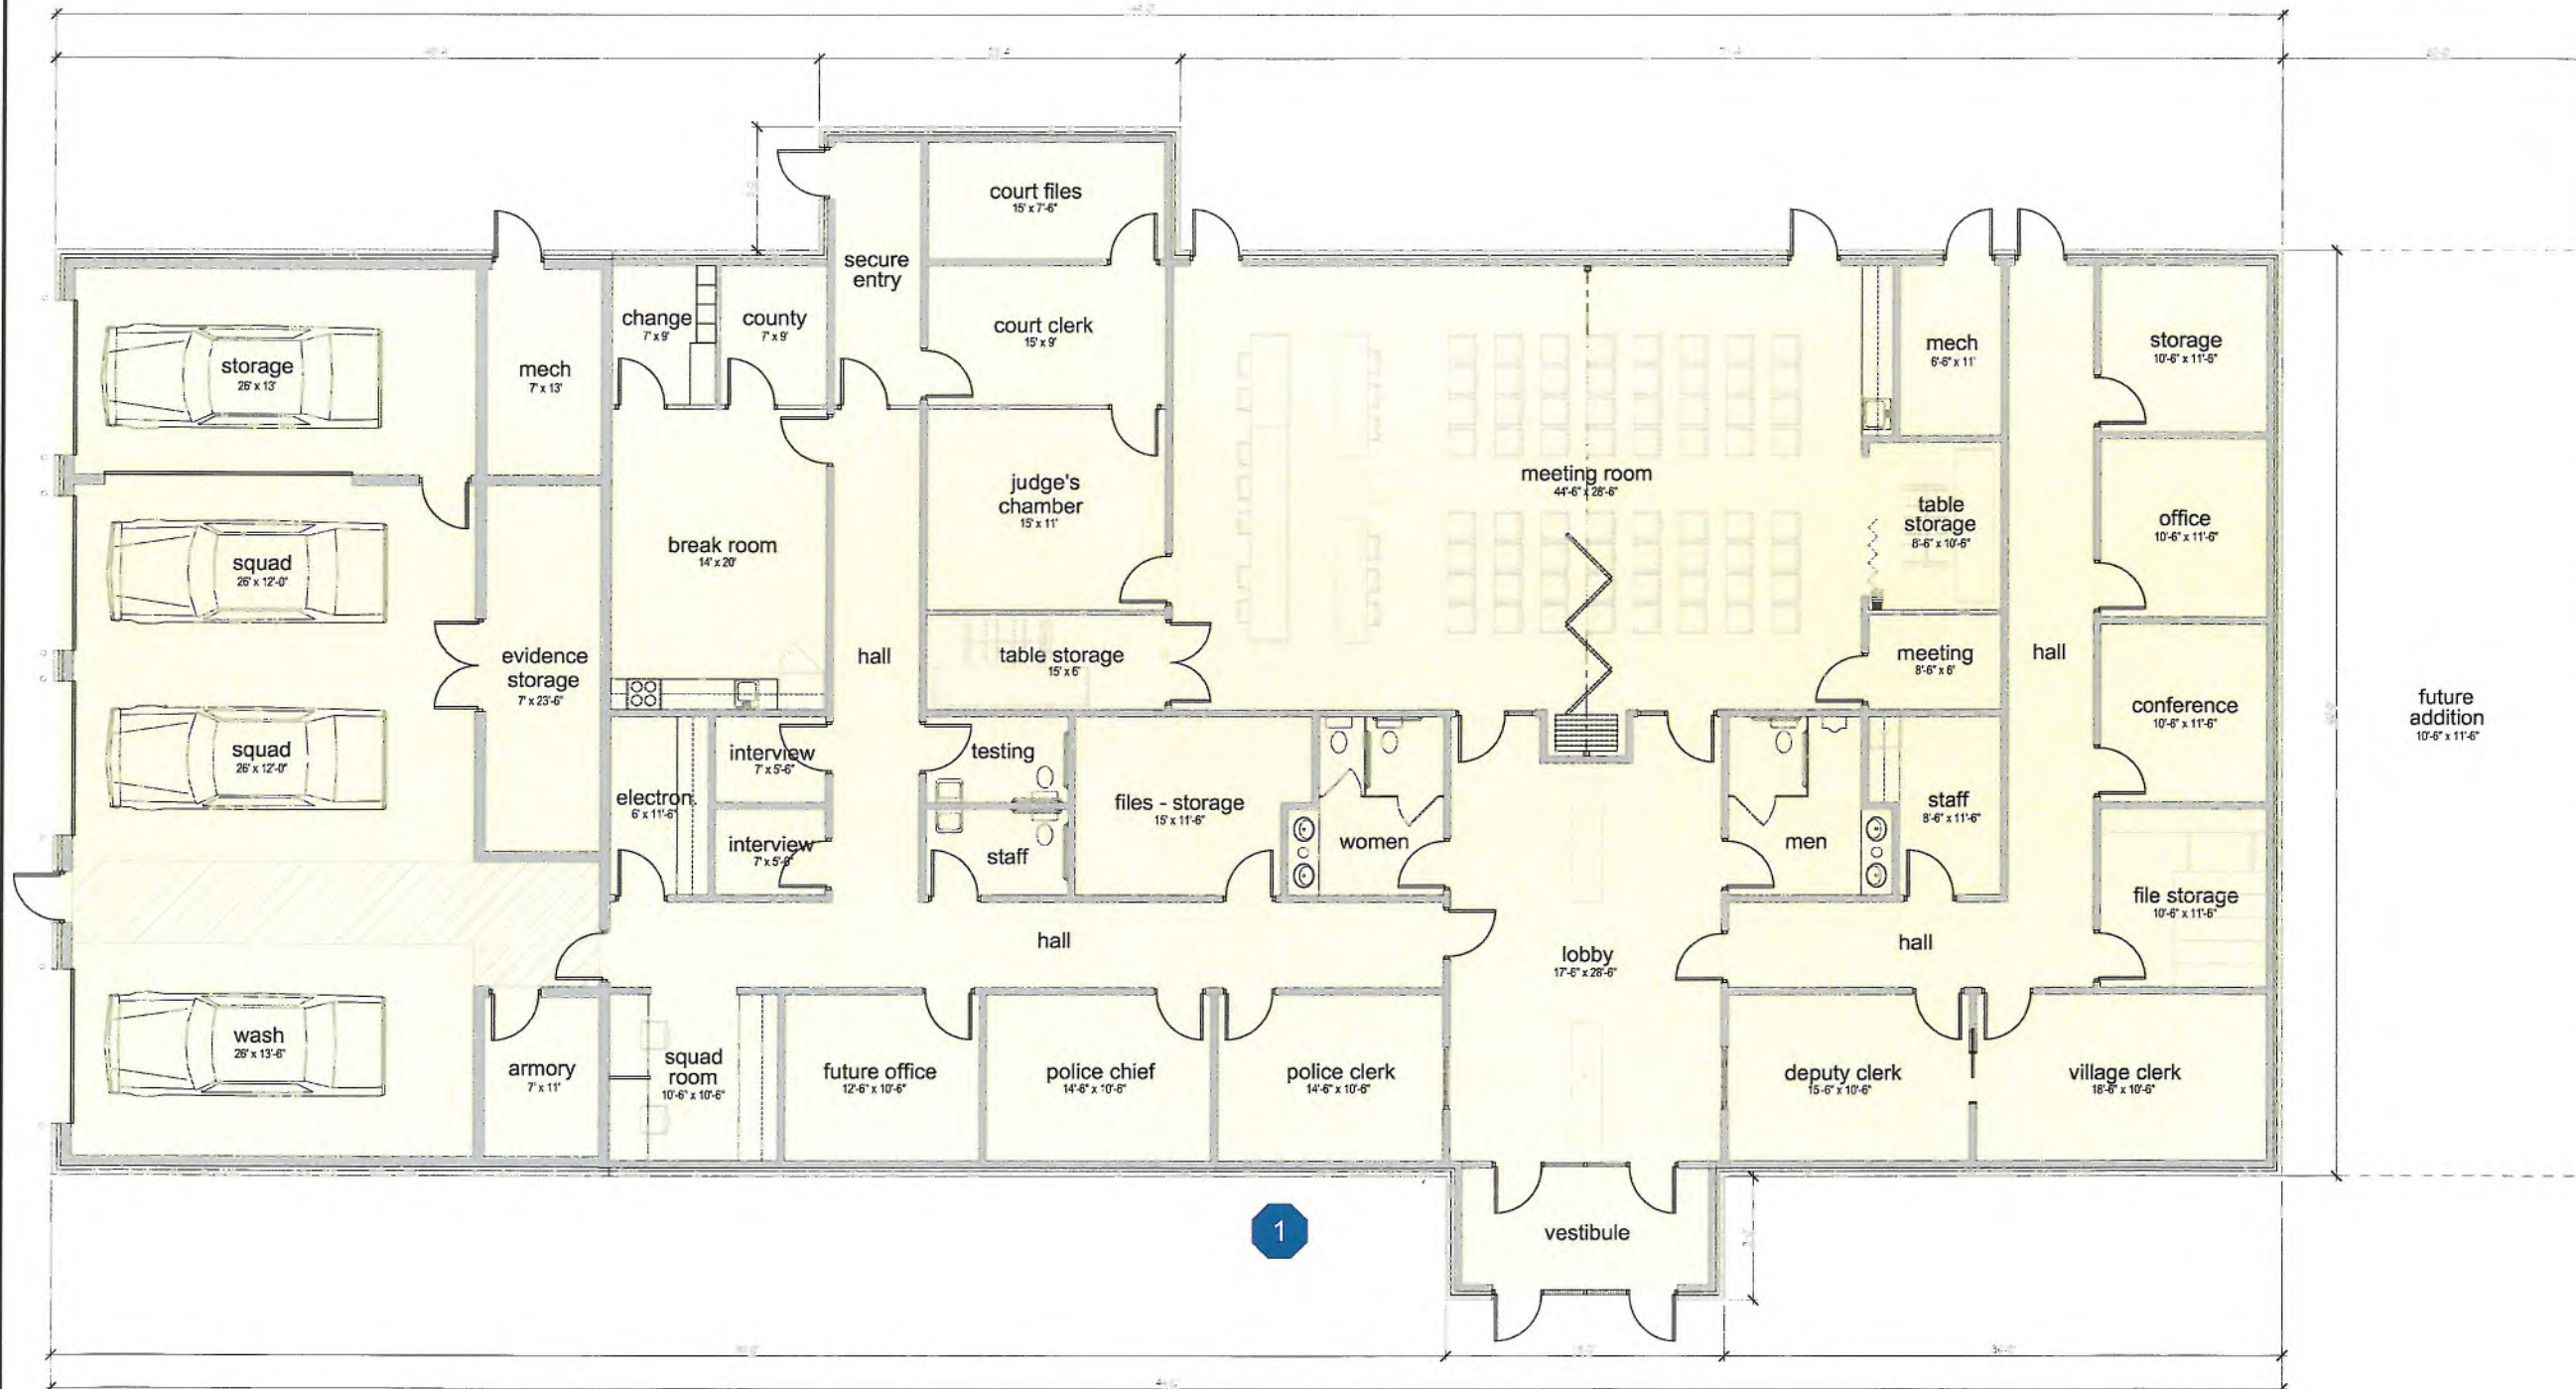

1 new town hall
conceptual floor plan
3/16" = 1'-0"
NORTH

blue design group, llc.
202 West Main, PO Box 357
Hortonville, WI 54944
Phone: (920) 841-BLUE
Fax: (920) 79-0521

Conceptual Village Hall for
Village of Black Creek
Black Creek, WI 54106

© COPYRIGHT BLUE DESIGN GROUP, LLC 2019
ALL RIGHTS RESERVED. THIS DRAWING AND
THESE DIMENSIONS ARE THE SOLE
PROPERTY OF BLUE DESIGN GROUP, LLC.
THESE DRAWINGS, IN PART OR IN WHOLE, ARE
NOT TO BE REPRODUCED, COPIED, PUBLISHED,
OR ALIENATED TO ANY THIRD PARTY IN ANY
FORM OR MANNER WITHOUT FIRST OBTAINING
THE EXPRESS WRITTEN PERMISSION OF
BLUE DESIGN GROUP, LLC.

PROJECT #
19-009

DATE
4-15-19

REVISION	DATE

DRAWING #
A2.1