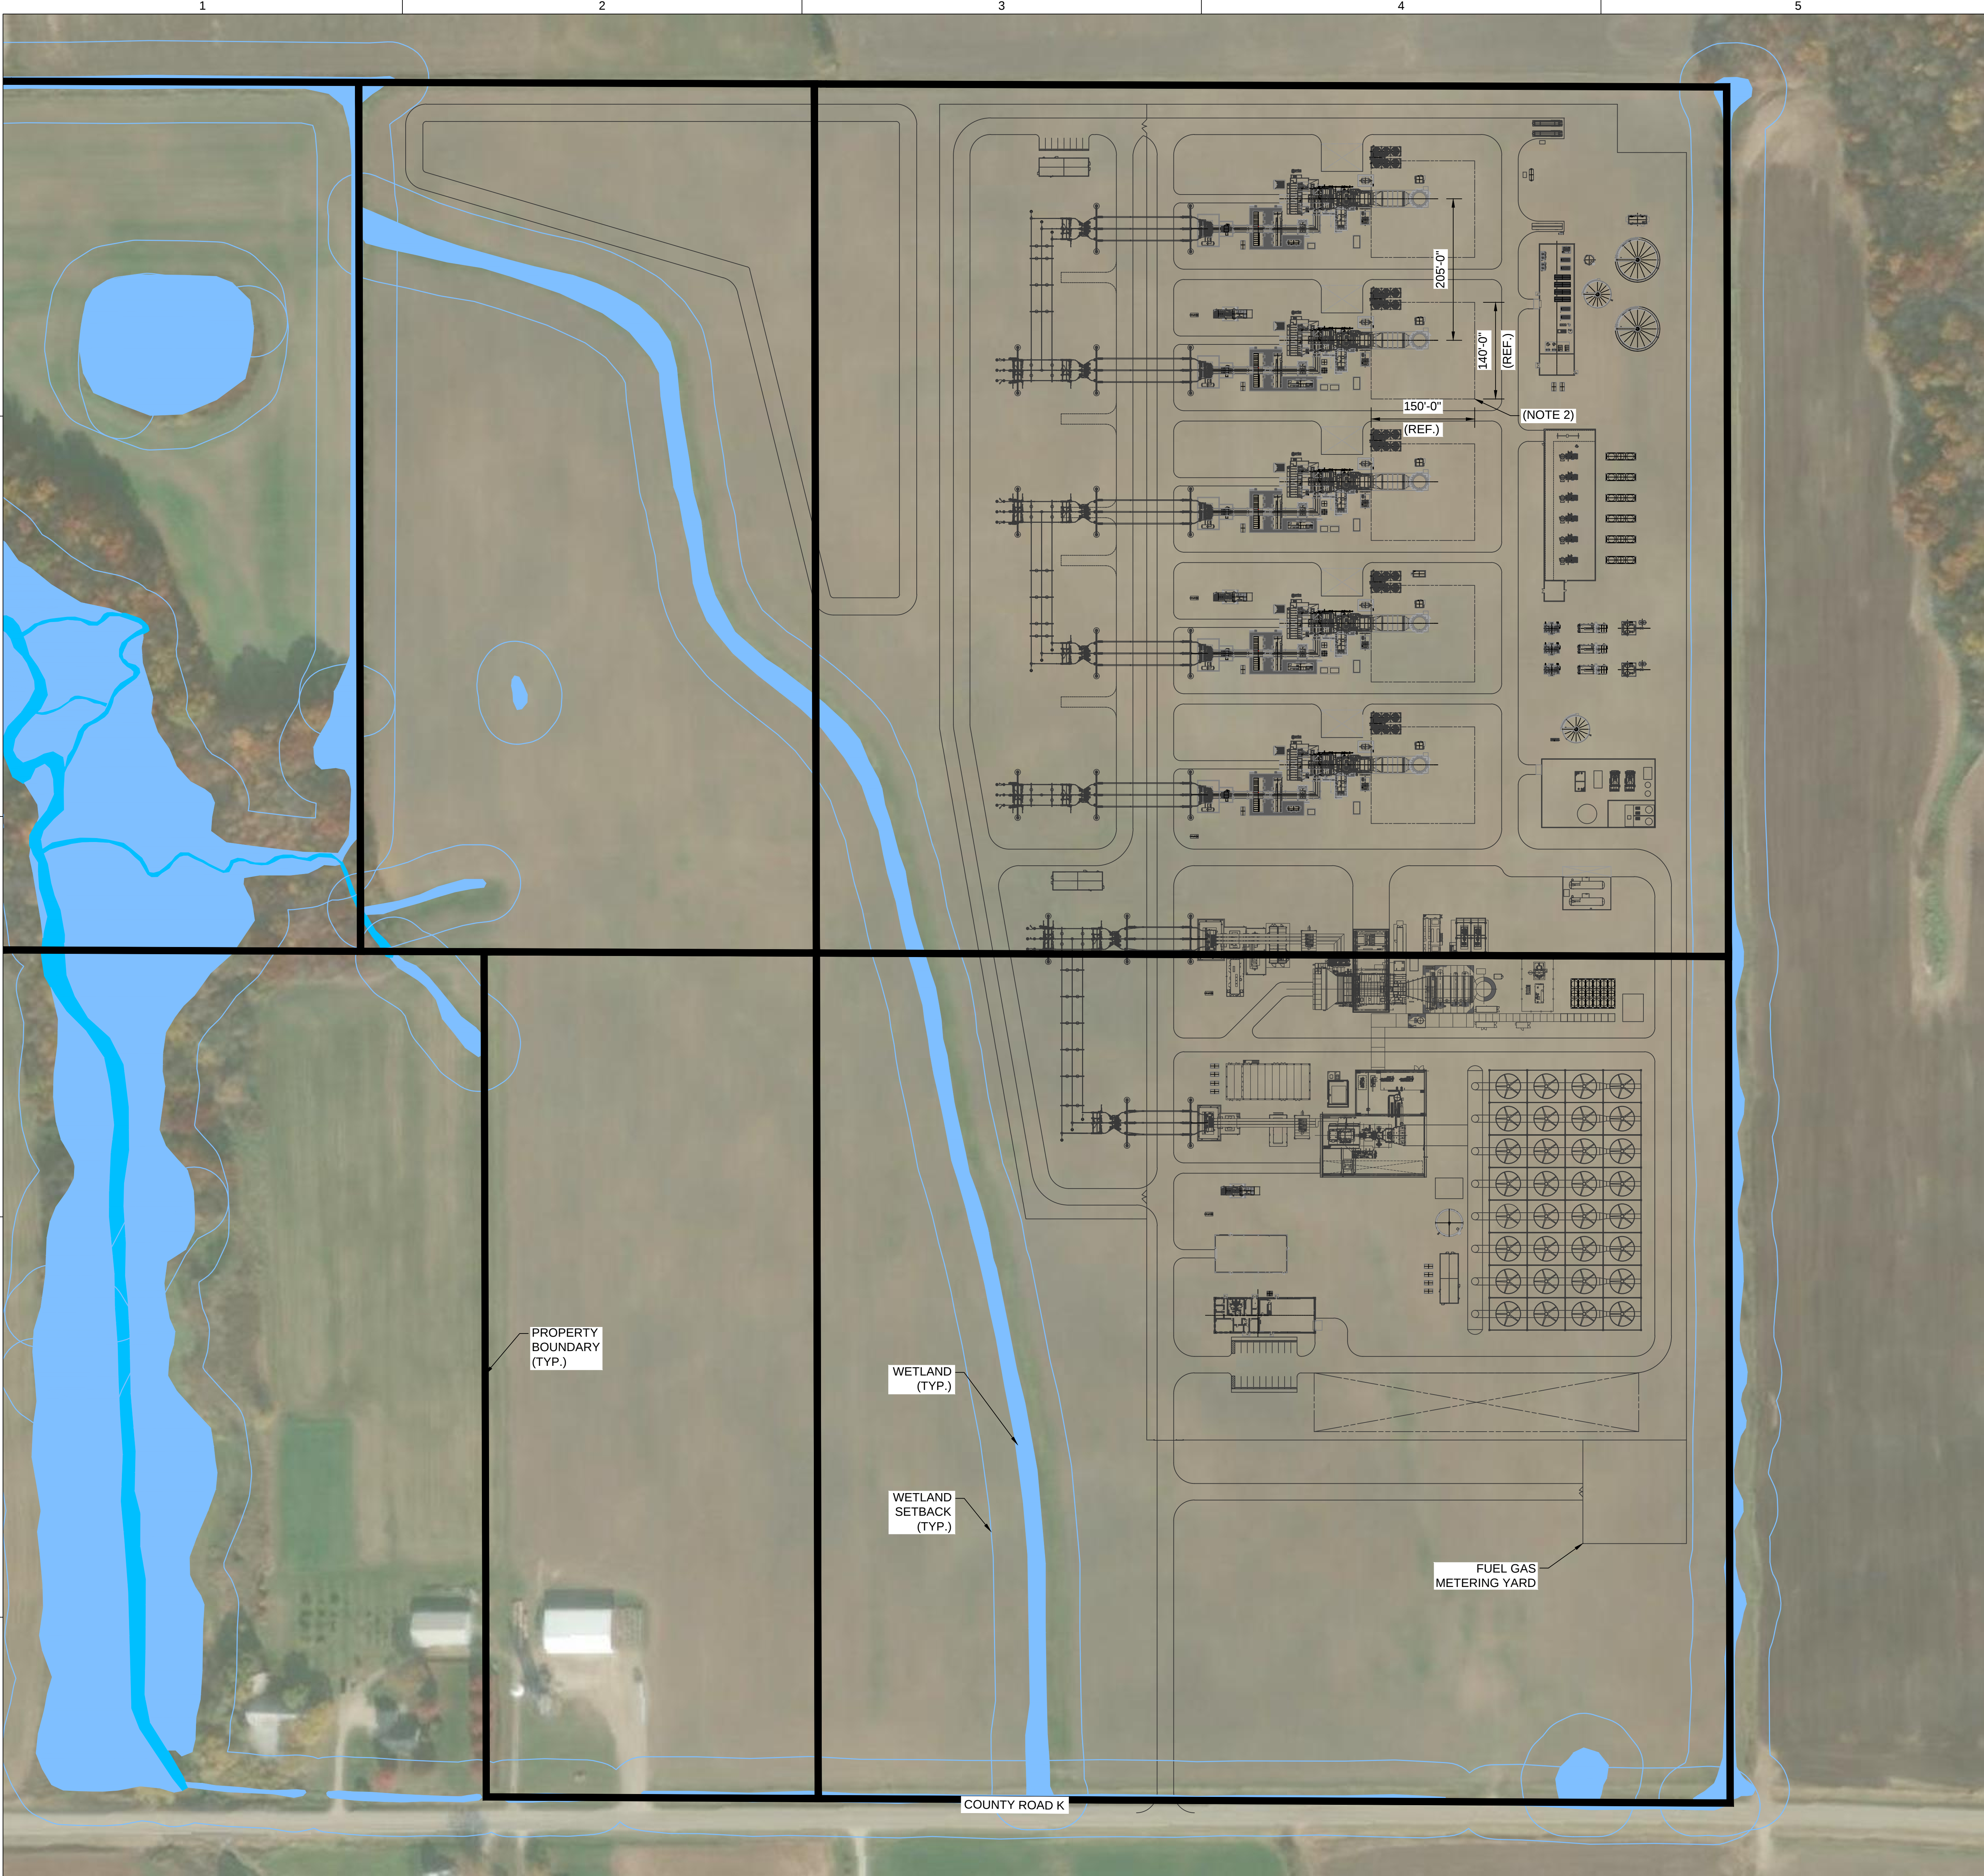


0' 50' 100' 200'
(SCALE: 1"=100'-0")

- NOTES:**
- 1.) COMBINED CYCLE ARRANGEMENT CONSISTS OF GE 7HA.03 MULTI-SHAFT POWER ISLAND STANDARD ARRANGEMENT. SIMPLE CYCLE POWER ISLAND CONSISTS OF (5) GE 7FA.05 COMBUSTION TURBINE GENERATORS.
 - 2.) INDICATES APPROXIMATE BOUNDARY OF TYPICAL NON-GEV CO CATALYST / HOT SCR ASSEMBLY IN LIEU OF STANDARD CLASS 3 HORIZONTAL SILENCER AND EXHAUST STACK.

PRELIMINARY
JUN 02, 2026
NOT FOR CONSTRUCTION

REV	DATE	DESCRIPTION	DWN	DGN	CHK	APP	E SIZE - 42"x30"
RC	06-02-26	PRELIMINARY - REVISED 5X0 CENTERLINE SPACING					DWG SCALE
RB	05-20-26	PRELIMINARY - REVISED PER CLIENT COMMENTS	JAS	JAS	JJF	ALC	DWG SIZE
RA	04-24-26	PRELIMINARY	JAS	JAS	JJF	ALC	



**PEC**
A Zero6 Energy Company

Power Engineers Collaborative, L.L.C.
150 North Sunny Slope Road, Suite 375
Brookfield, Wisconsin 53005

Invenergy

OWNER DWG# FJ-PEC-MQ-GA-103-P-RC

FOREST JUNCTION ENERGY CENTER GENERAL ARRANGEMENT COMBINED CYCLE AND SIMPLE CYCLE CO-LOCATED AREA PLAN PROPOSED SITE - SCHNELL PROPERTY		REV RC
DWG#	866-M-103-P	

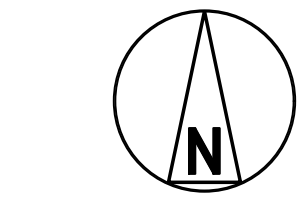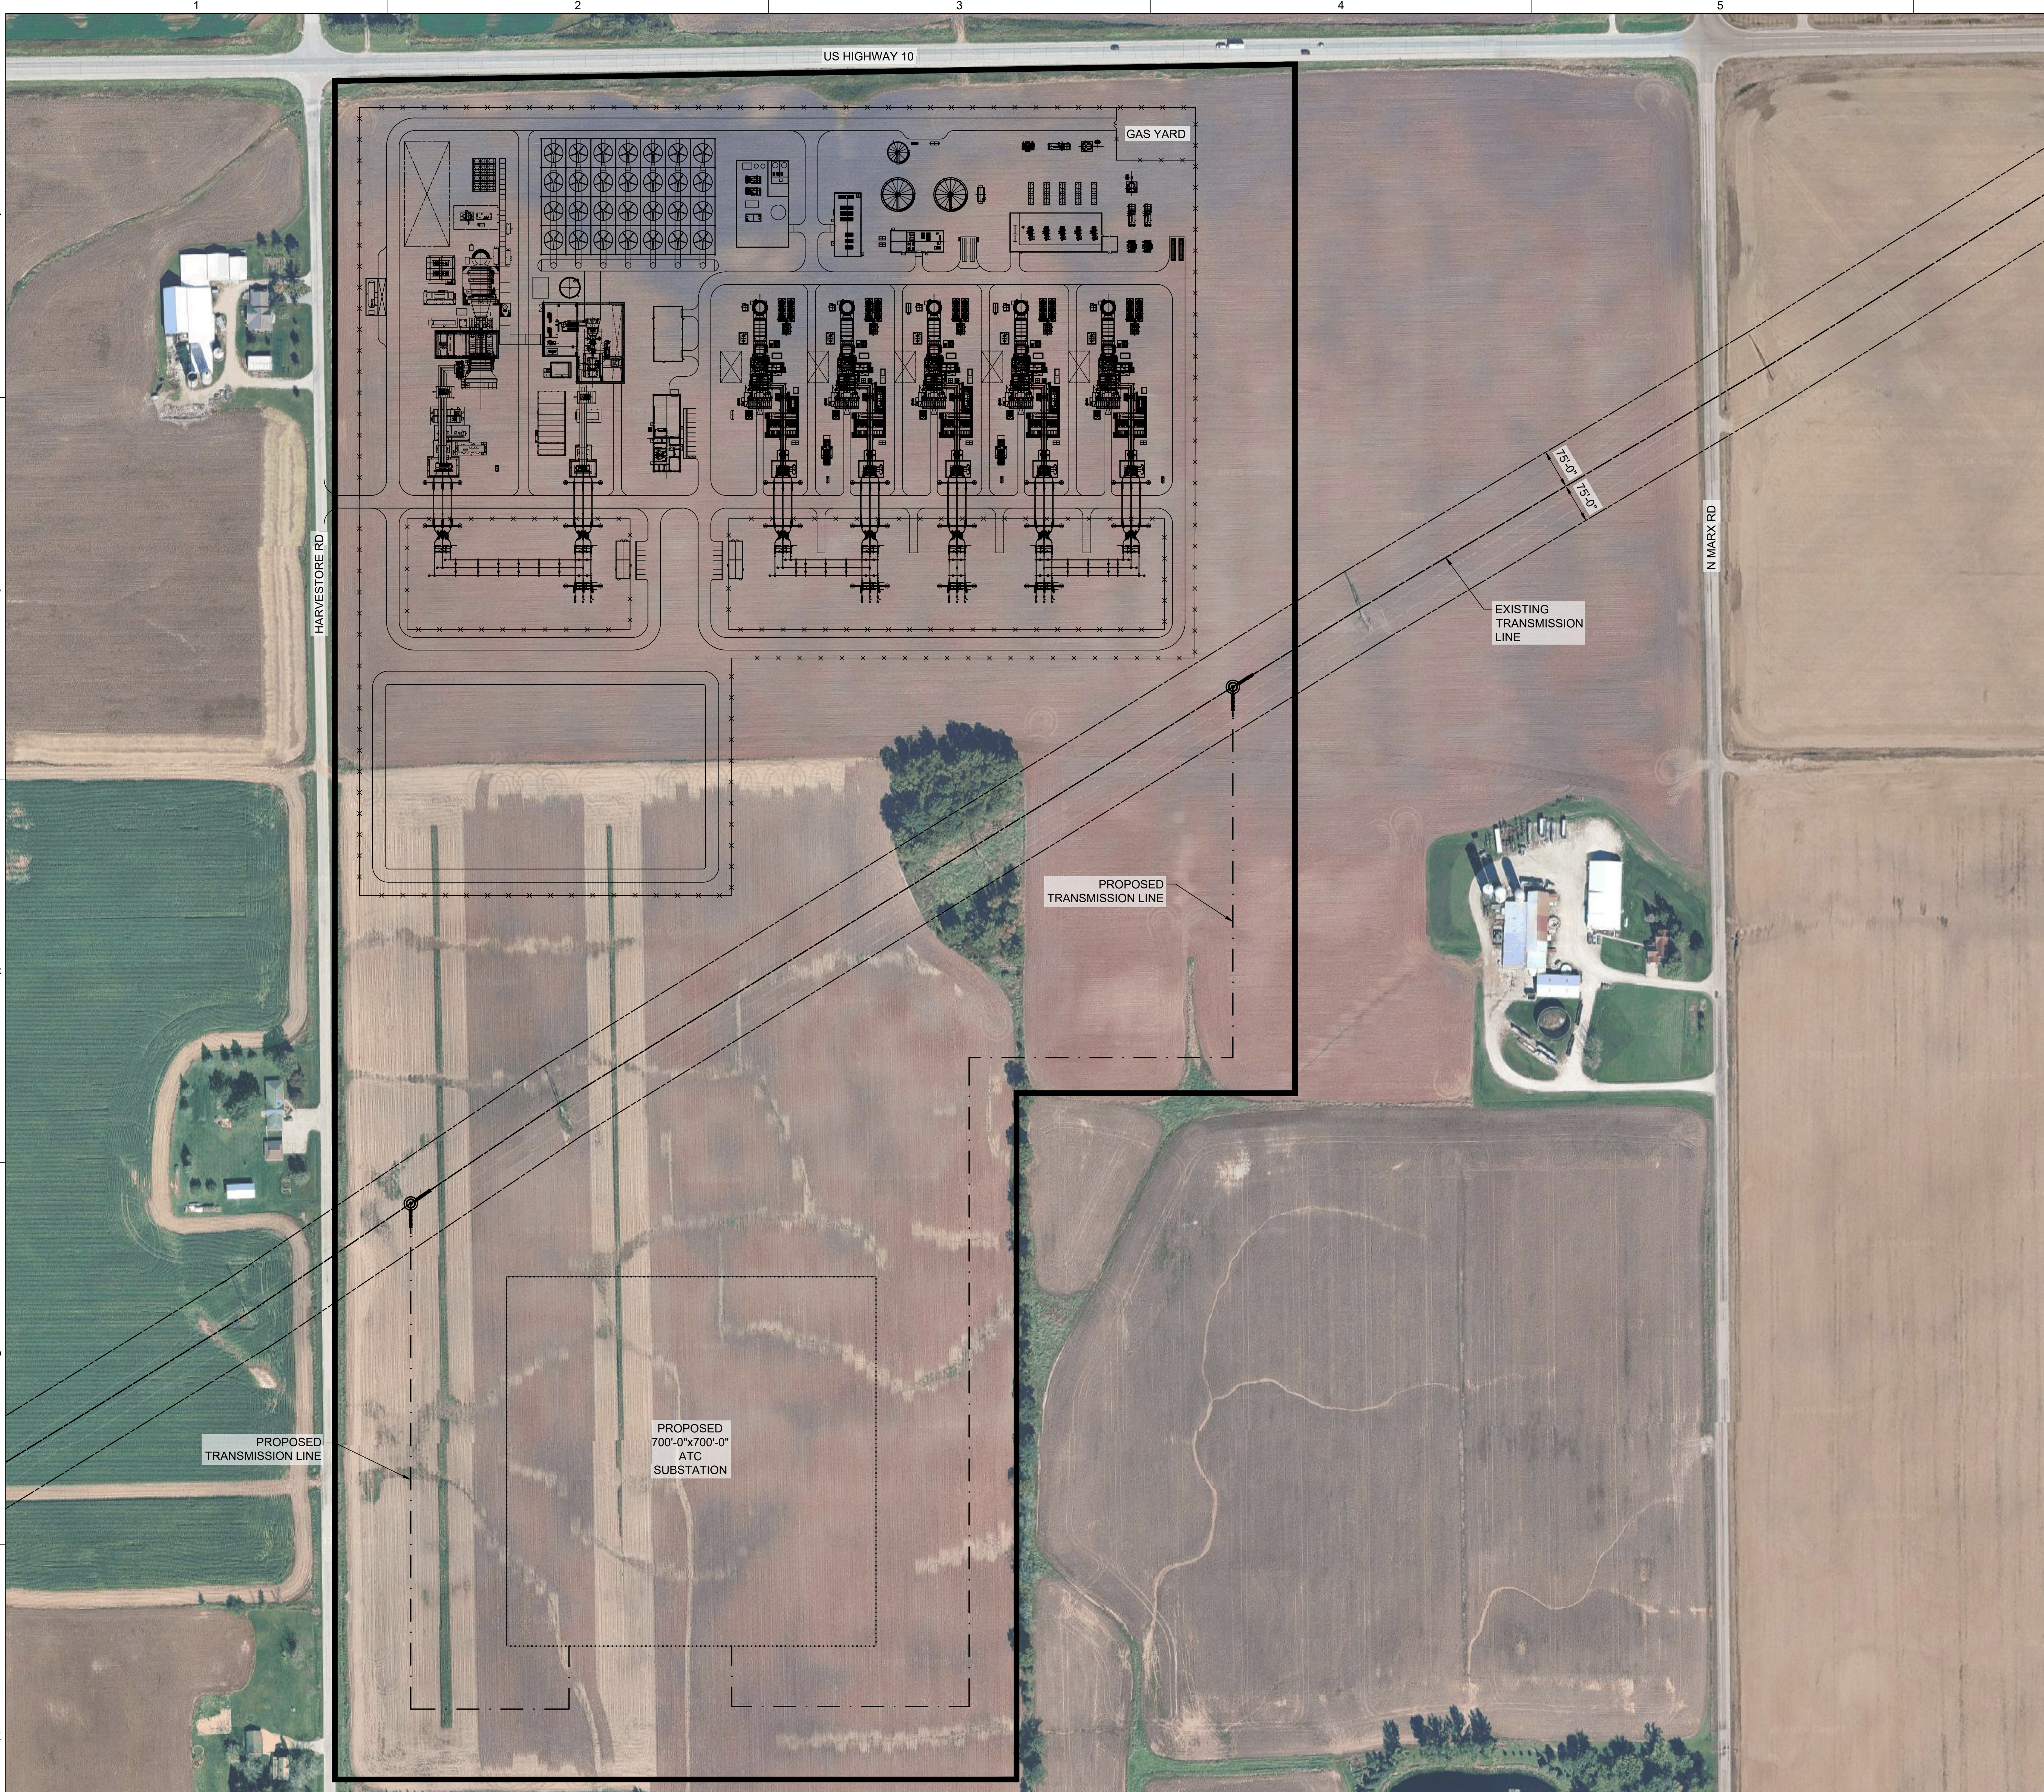

PLANT NORTH

0' 50' 125' 250'
(SCALE: 1"=125'-0")

- NOTES:
- 1.) COMBINED CYCLE ARRANGEMENT CONSISTS OF GE 7HA.03 MULTI-SHAFT POWER ISLAND STANDARD ARRANGEMENT. SIMPLE CYCLE POWER ISLAND CONSISTS OF (5) GE 7FA.05 COMBUSTION TURBINE GENERATORS.

PRELIMINARY
APR 24, 2026
NOT FOR CONSTRUCTION

FOREST JUNCTION ENERGY CENTER
GENERAL ARRANGEMENT
COMBINED CYCLE AND SIMPLE CYCLE CO-LOCATED AREA PLAN
ALTERNATIVE SITE-4 - TINEDALE PROPERTY

REV	DATE	DESCRIPTION	DWN	DGN	CHK	APP	E SIZE - 42"x30"
RA	04-24-26	PRELIMINARY	JAS	JAS	JJF	ALC	

PEC
A Zero6 Energy Company

Power Engineers Collaborative, L.L.C.
150 North Sunny Slope Road, Suite 375
Brookfield, Wisconsin 53005

Invenergy

DWG# FJ-PEC-MQ-GA-103-A4-RA

DWG# 866-M-103-A4

REV RA