

EPHRAIM SHORE PROTECTION

STH 42 - WATER STREET

DOOR COUNTY

ISSUED FOR REVIEW
NOT FOR CONSTRUCTION
NOVEMBER 4TH, 2020




VILLAGE OF EPHRAIM
10005 Norway St N,
Ephraim, WI 54211
Phone: (920) 854-5501

INDEX OF DRAWINGS

NAME	DESCRIPTION
COVER	LOCATION MAP / INDEX
FIGURE 1	PLAN VIEW OVERALL
FIGURE 2	PLAN VIEW REMOVAL
FIGURE 3	PLAN VIEW NORTH SITE
FIGURE 4	PLAN VIEW CENTRAL SITE
FIGURE 5	PLAN VIEW SOUTH SITE
FIGURE 6	CROSS SECTION 0+46
FIGURE 7	CROSS SECTION 6+04
FIGURE 8	CROSS SECTION 10+64

PROJECT LOCATION

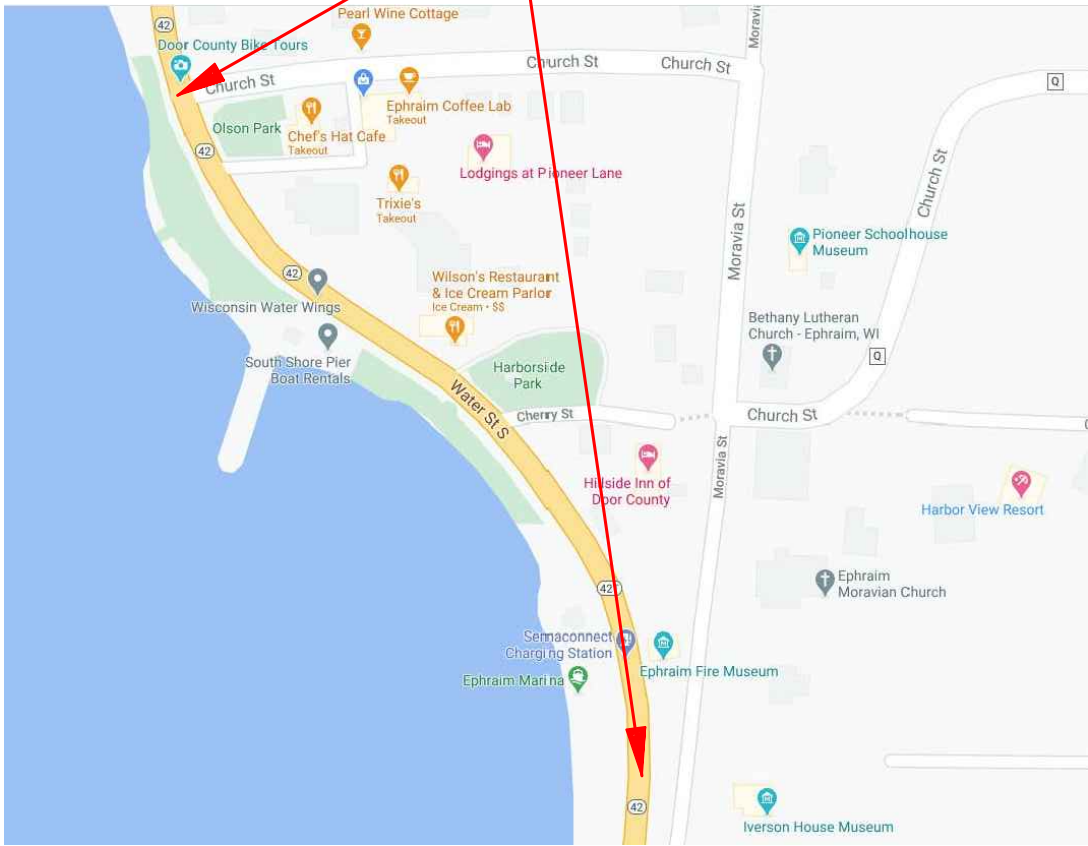


PROJECT LOCATION MAP

PROJECT LOCATION




AERIAL LOCATION MAP


Issue Status: REVIEW

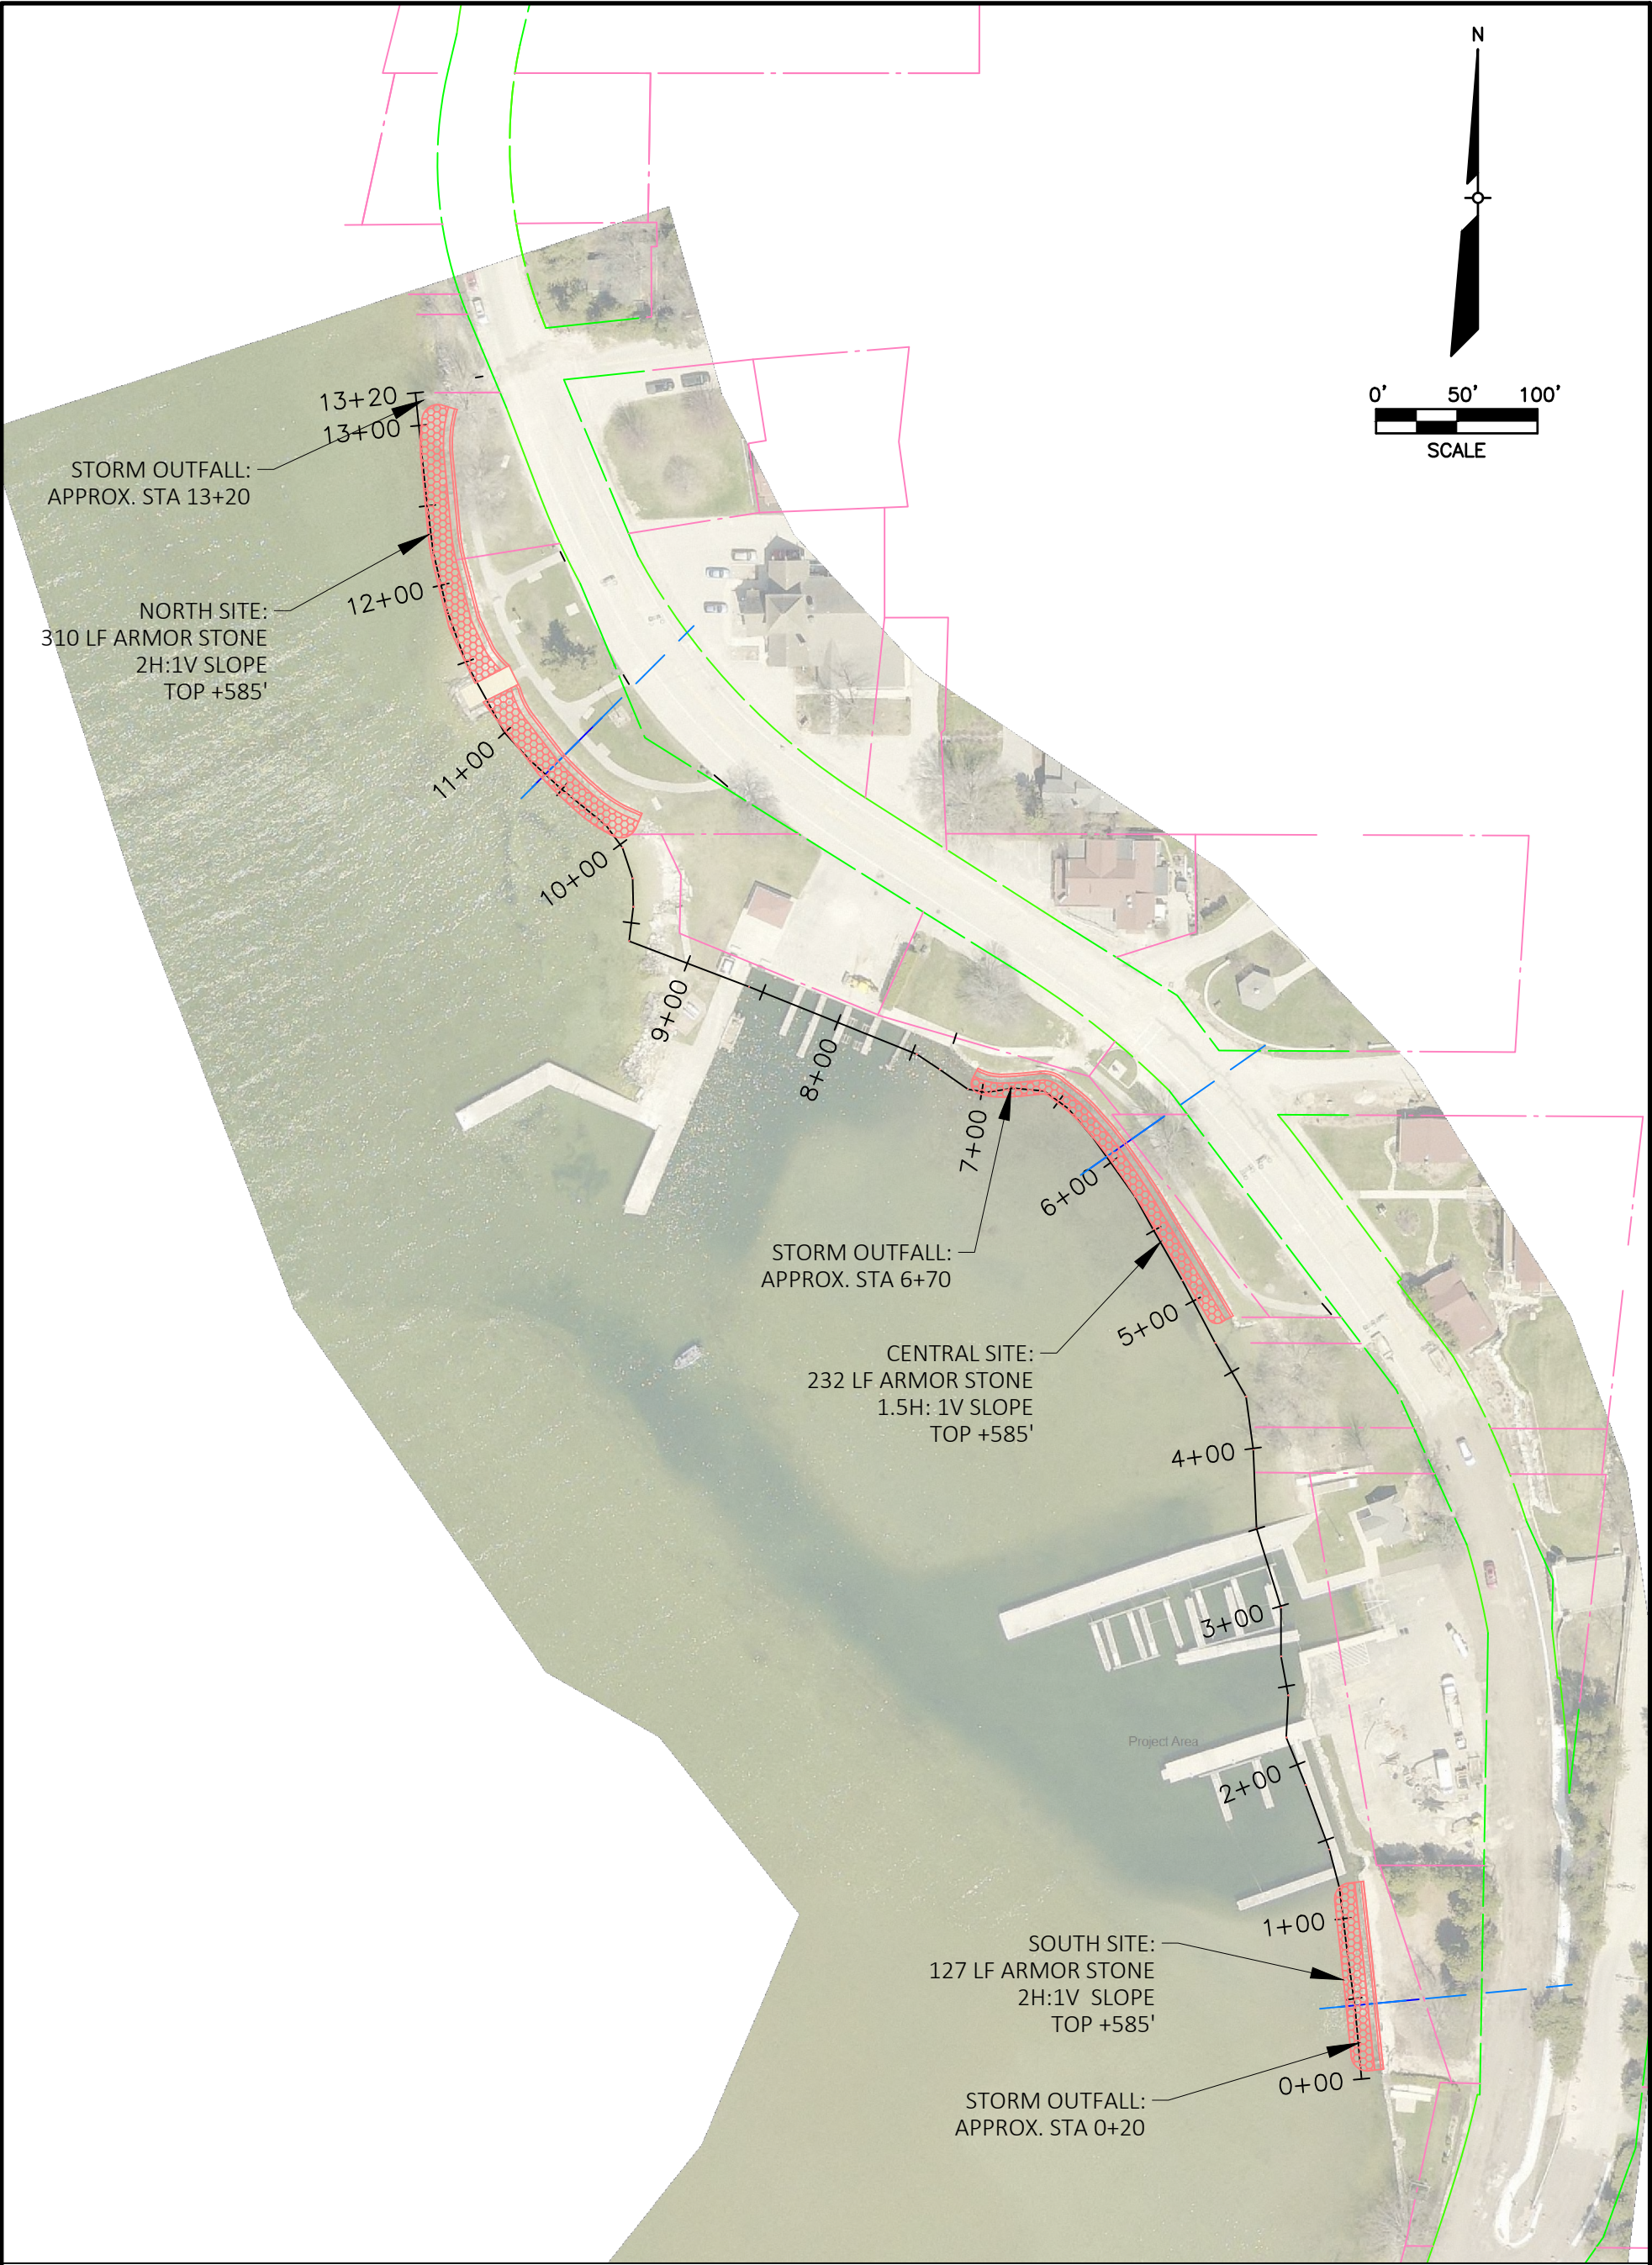


Issue Status: REVIEW

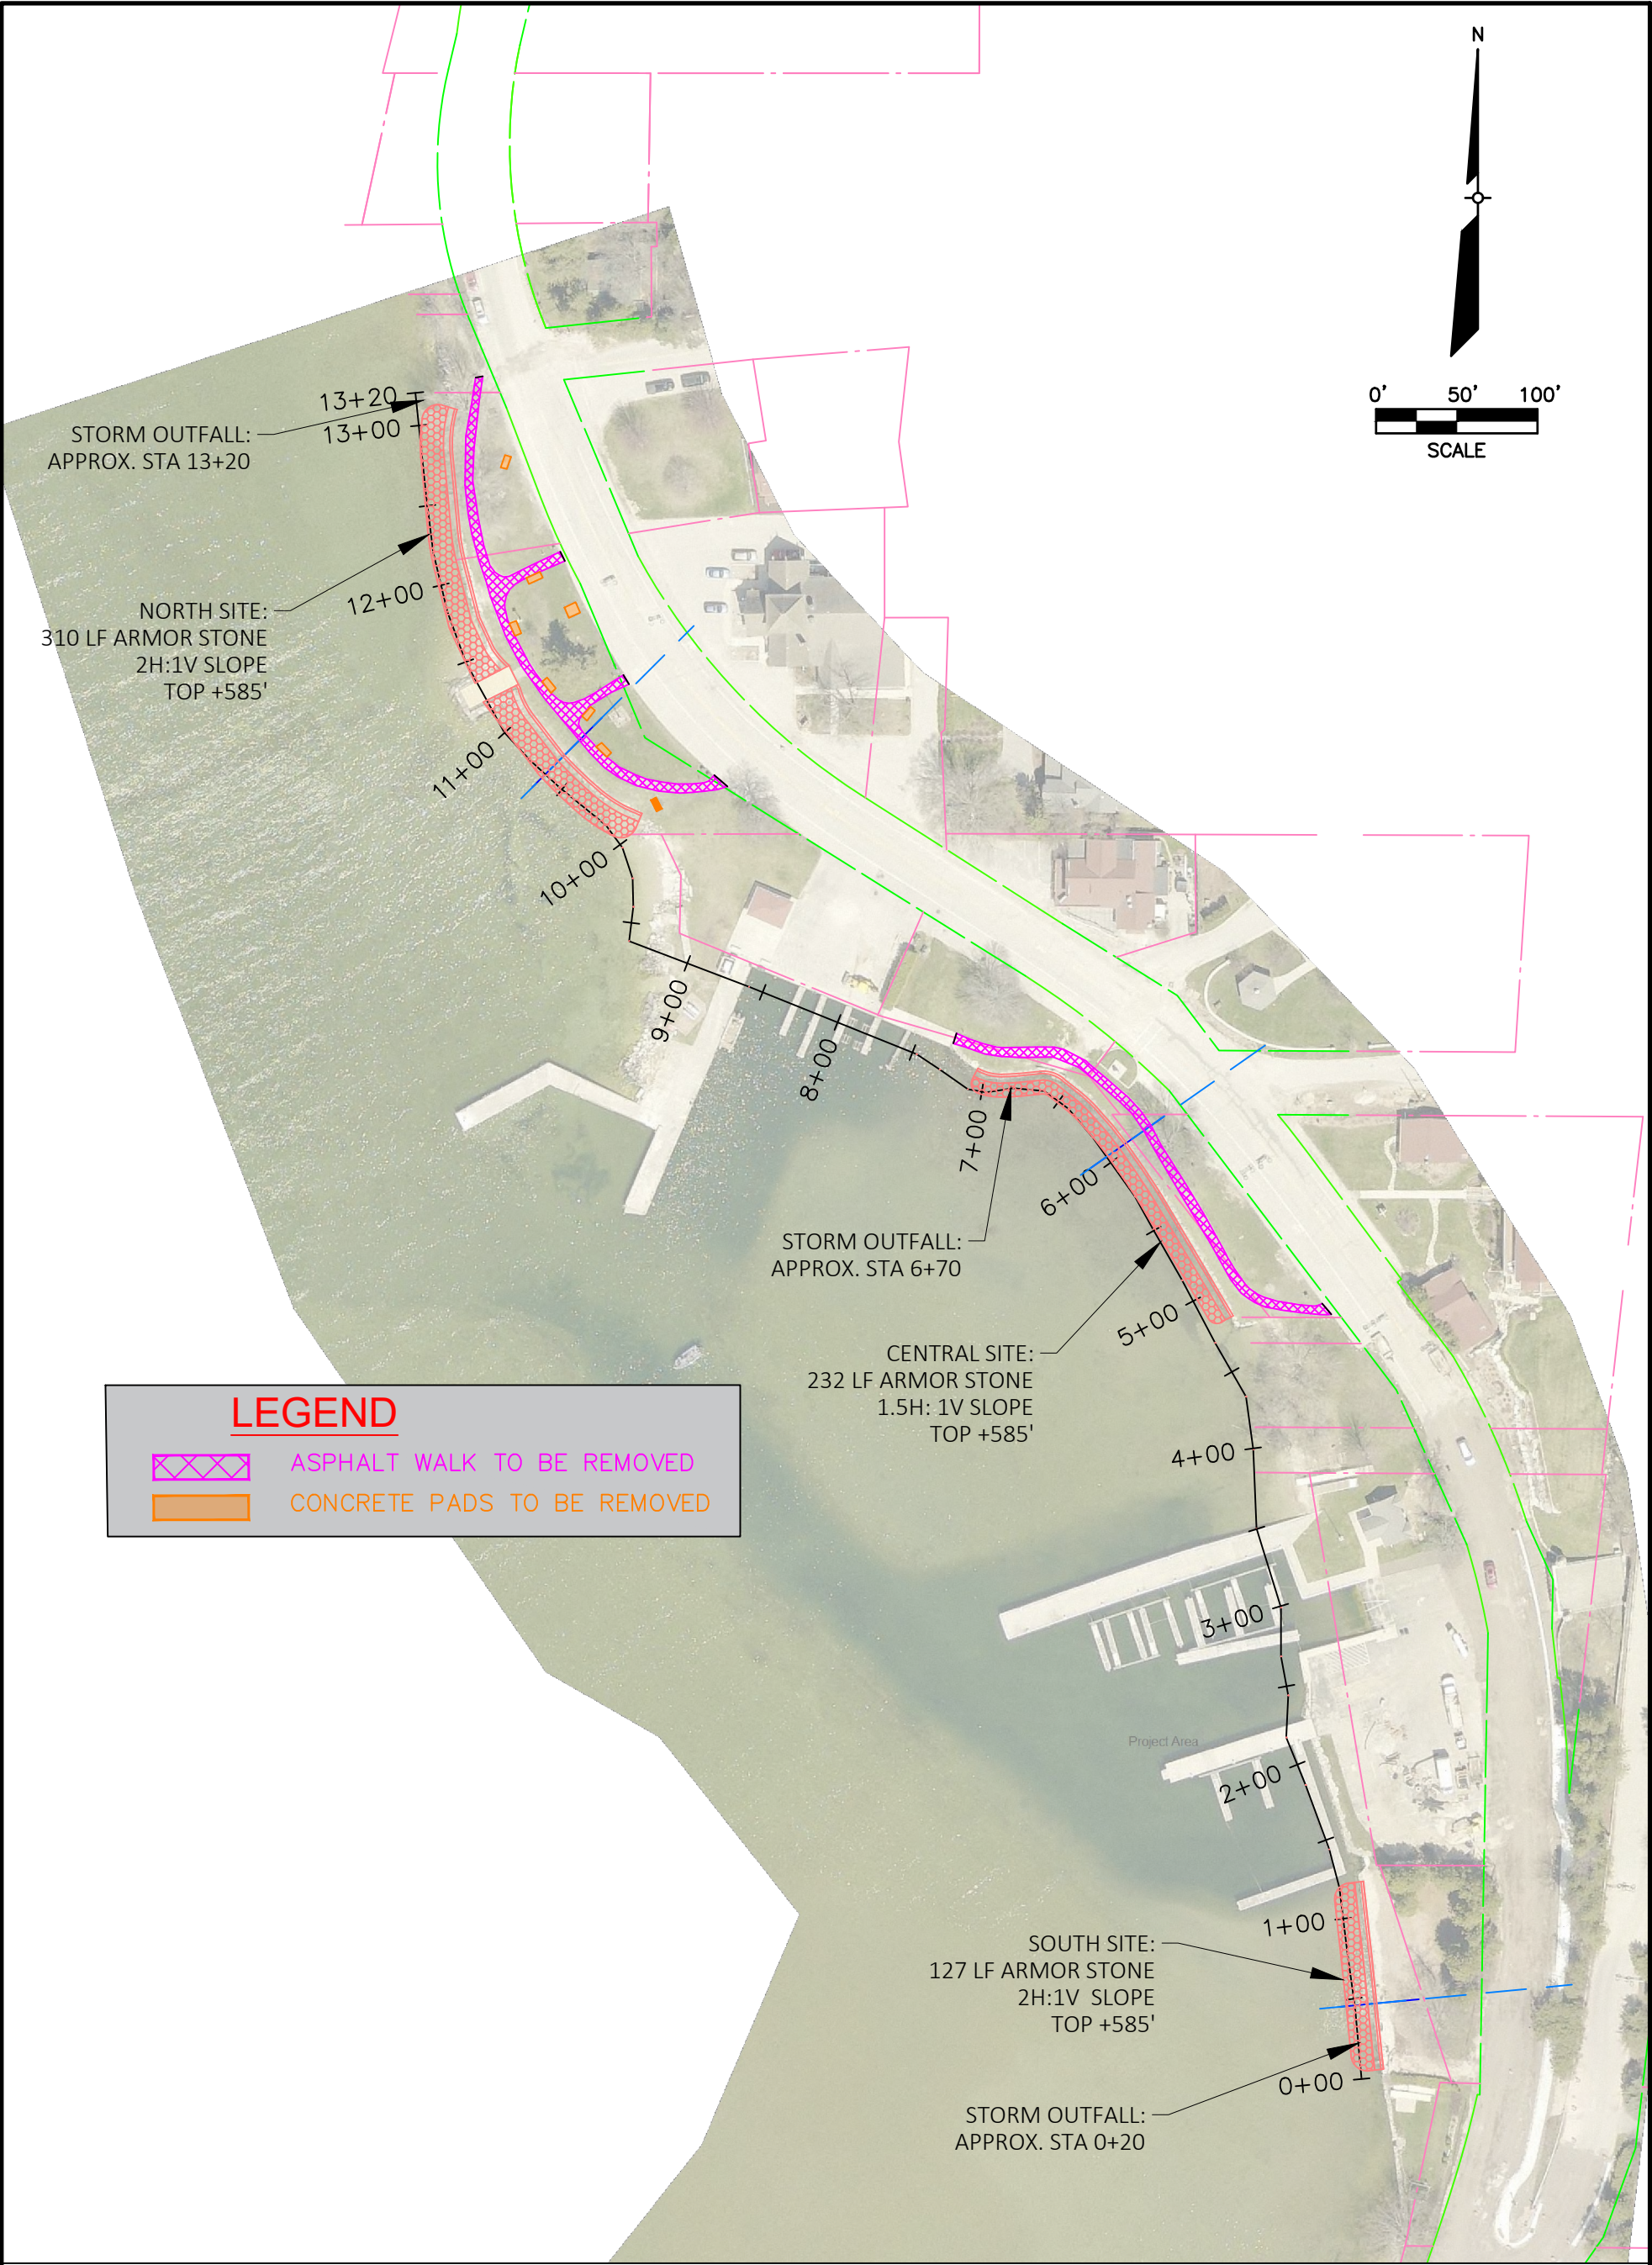


Issue Status: REVIEW

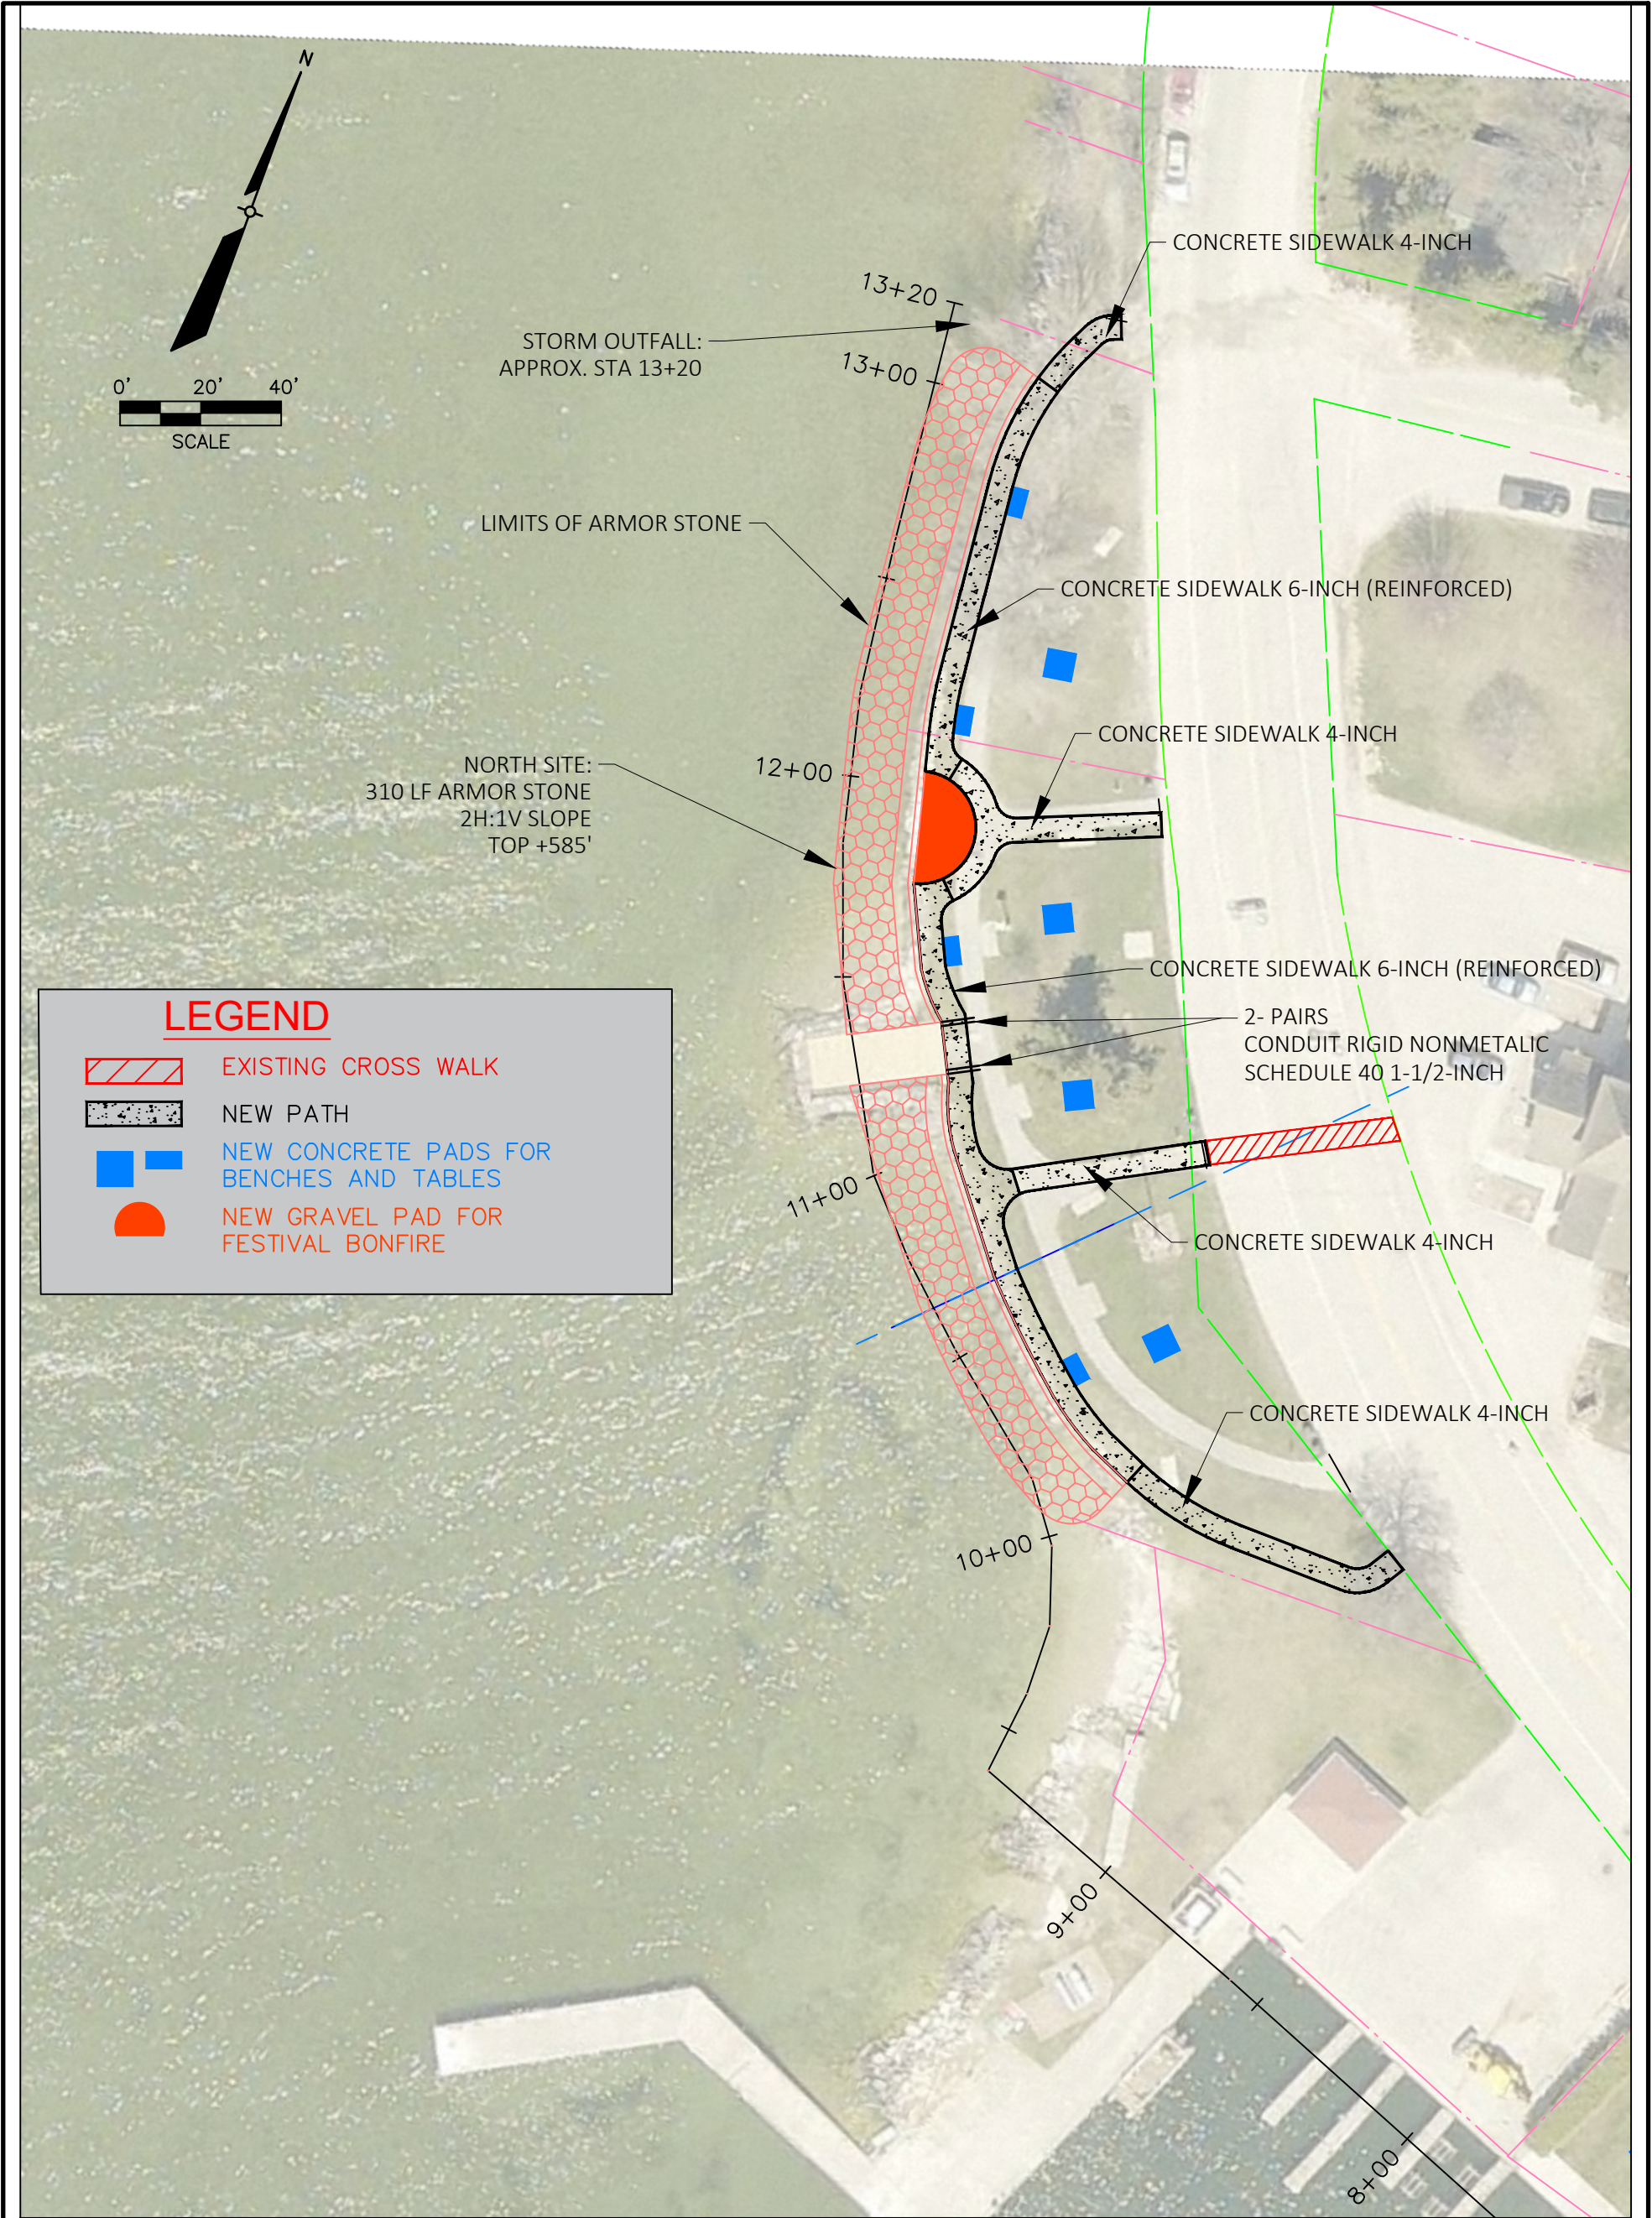


Issue Status: REVIEW

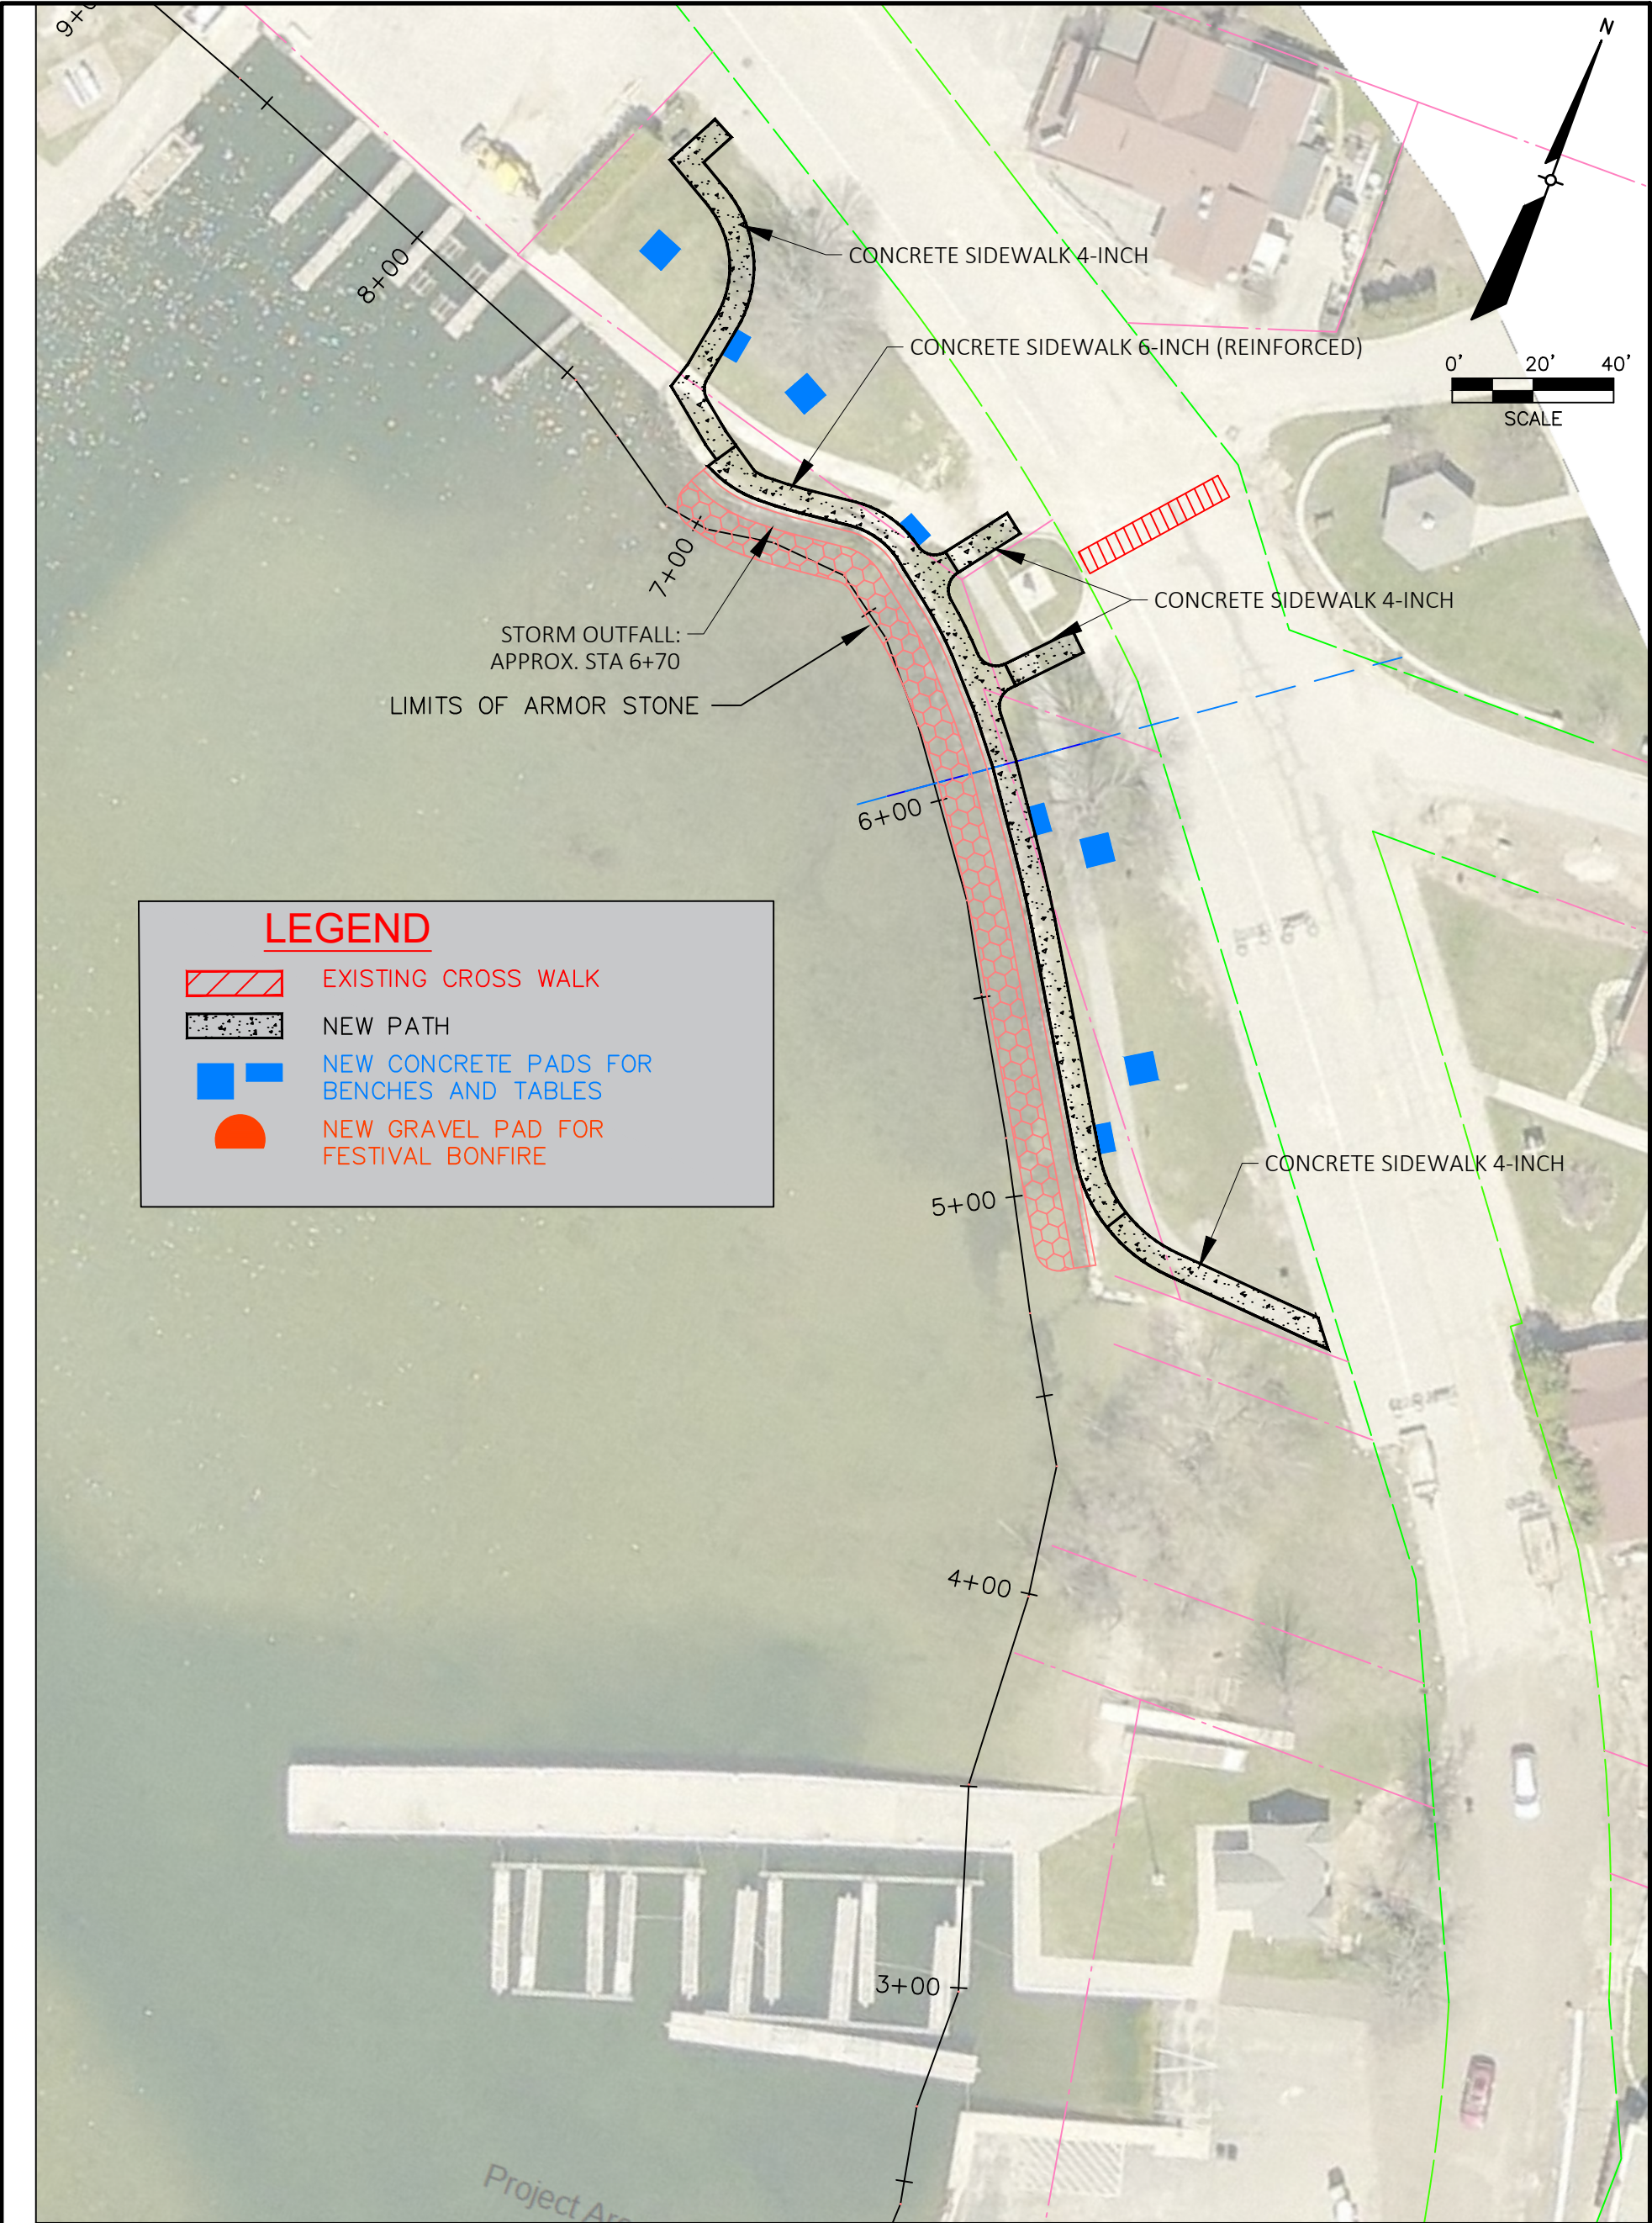

Issue Status: REVIEW

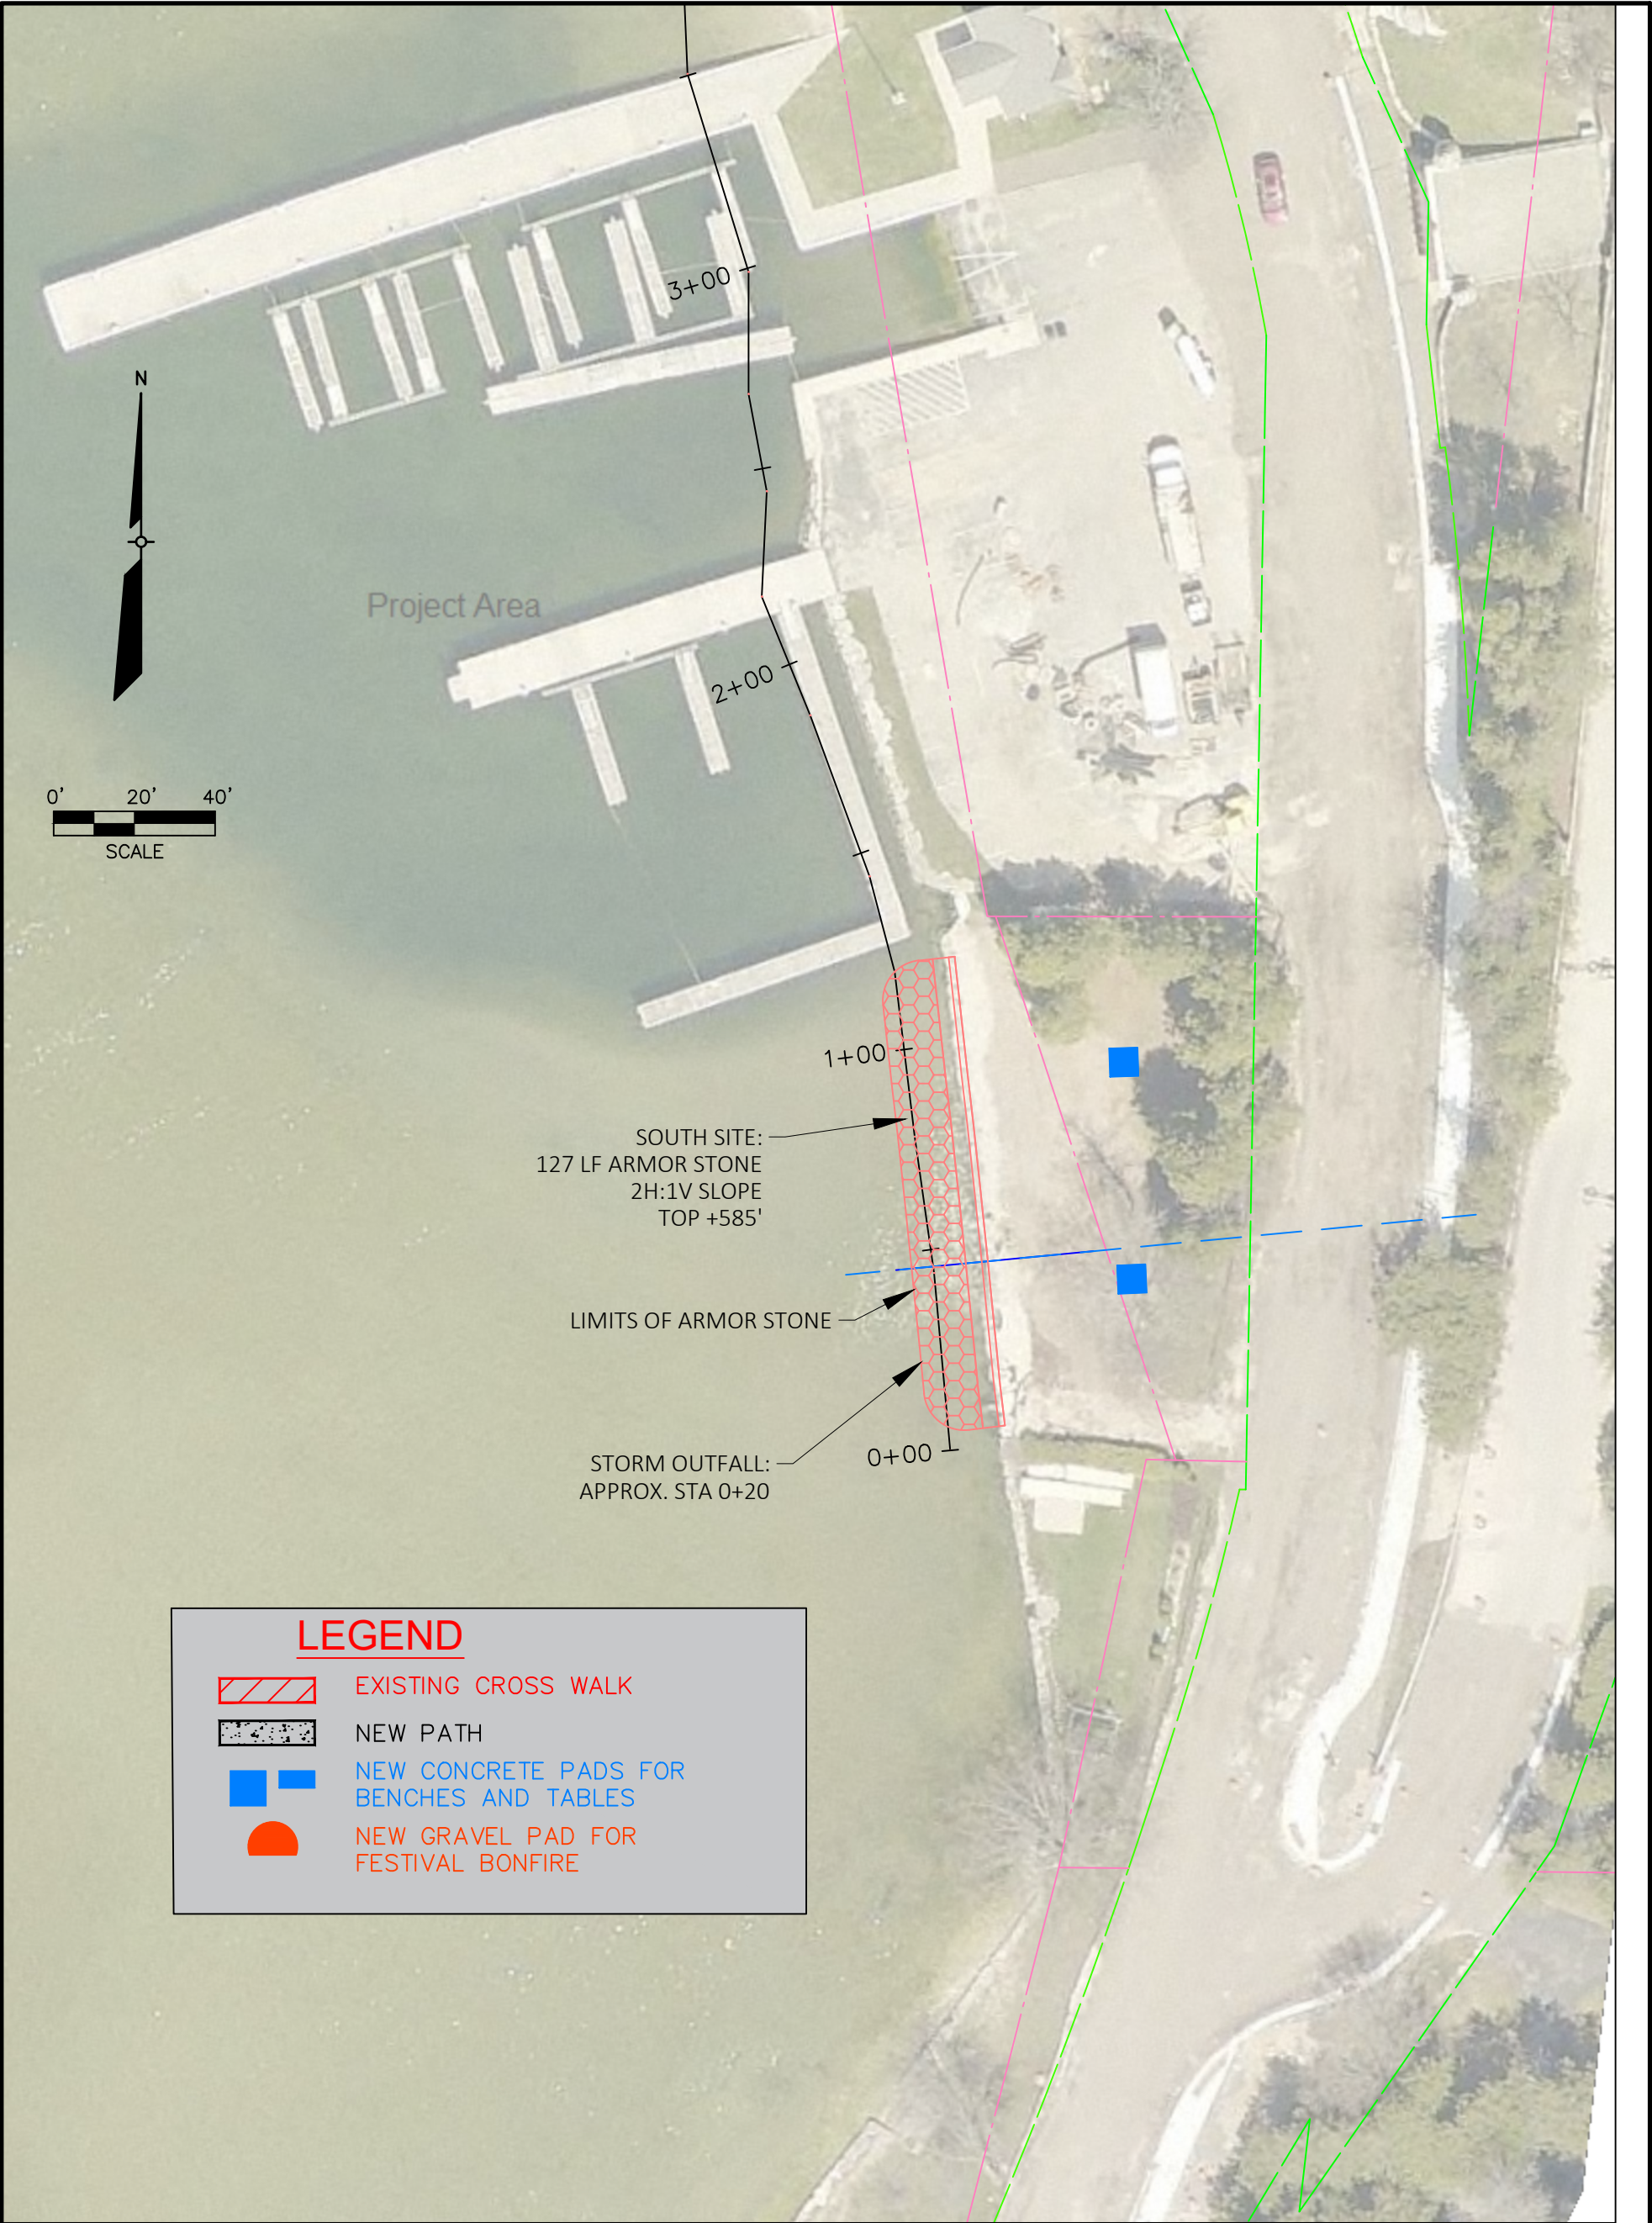

Issue Status: REVIEW

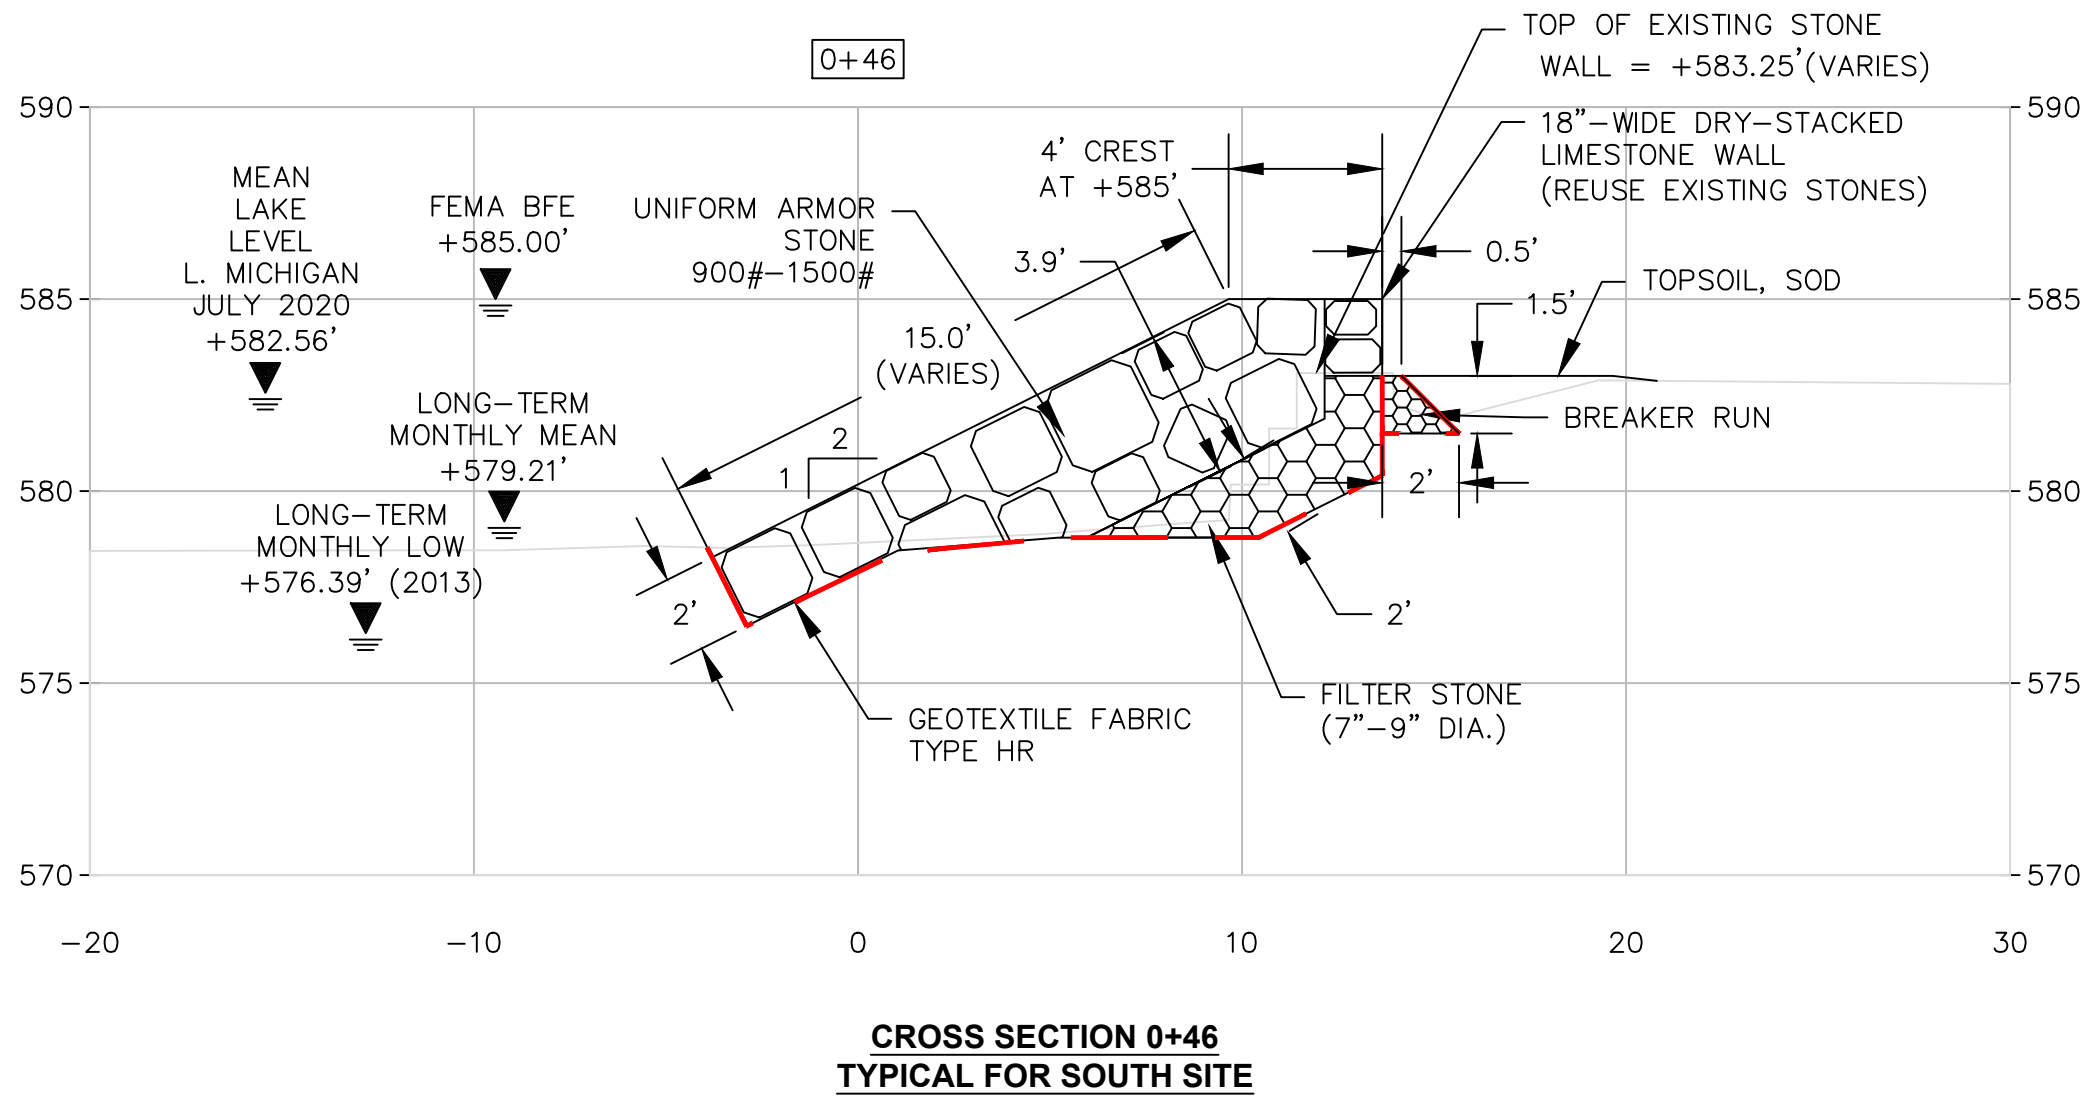

EXIST STONE WALL BUILT IN 2011 OR 2012



Issue Status: REVIEW


CROSS SECTION 0+46

EPHRAIM SHORE PROTECTION

VILLAGE OF EPHRAIM
Project No.: 60564770 Date: 2020-11-04

AECOM

Figure: 6

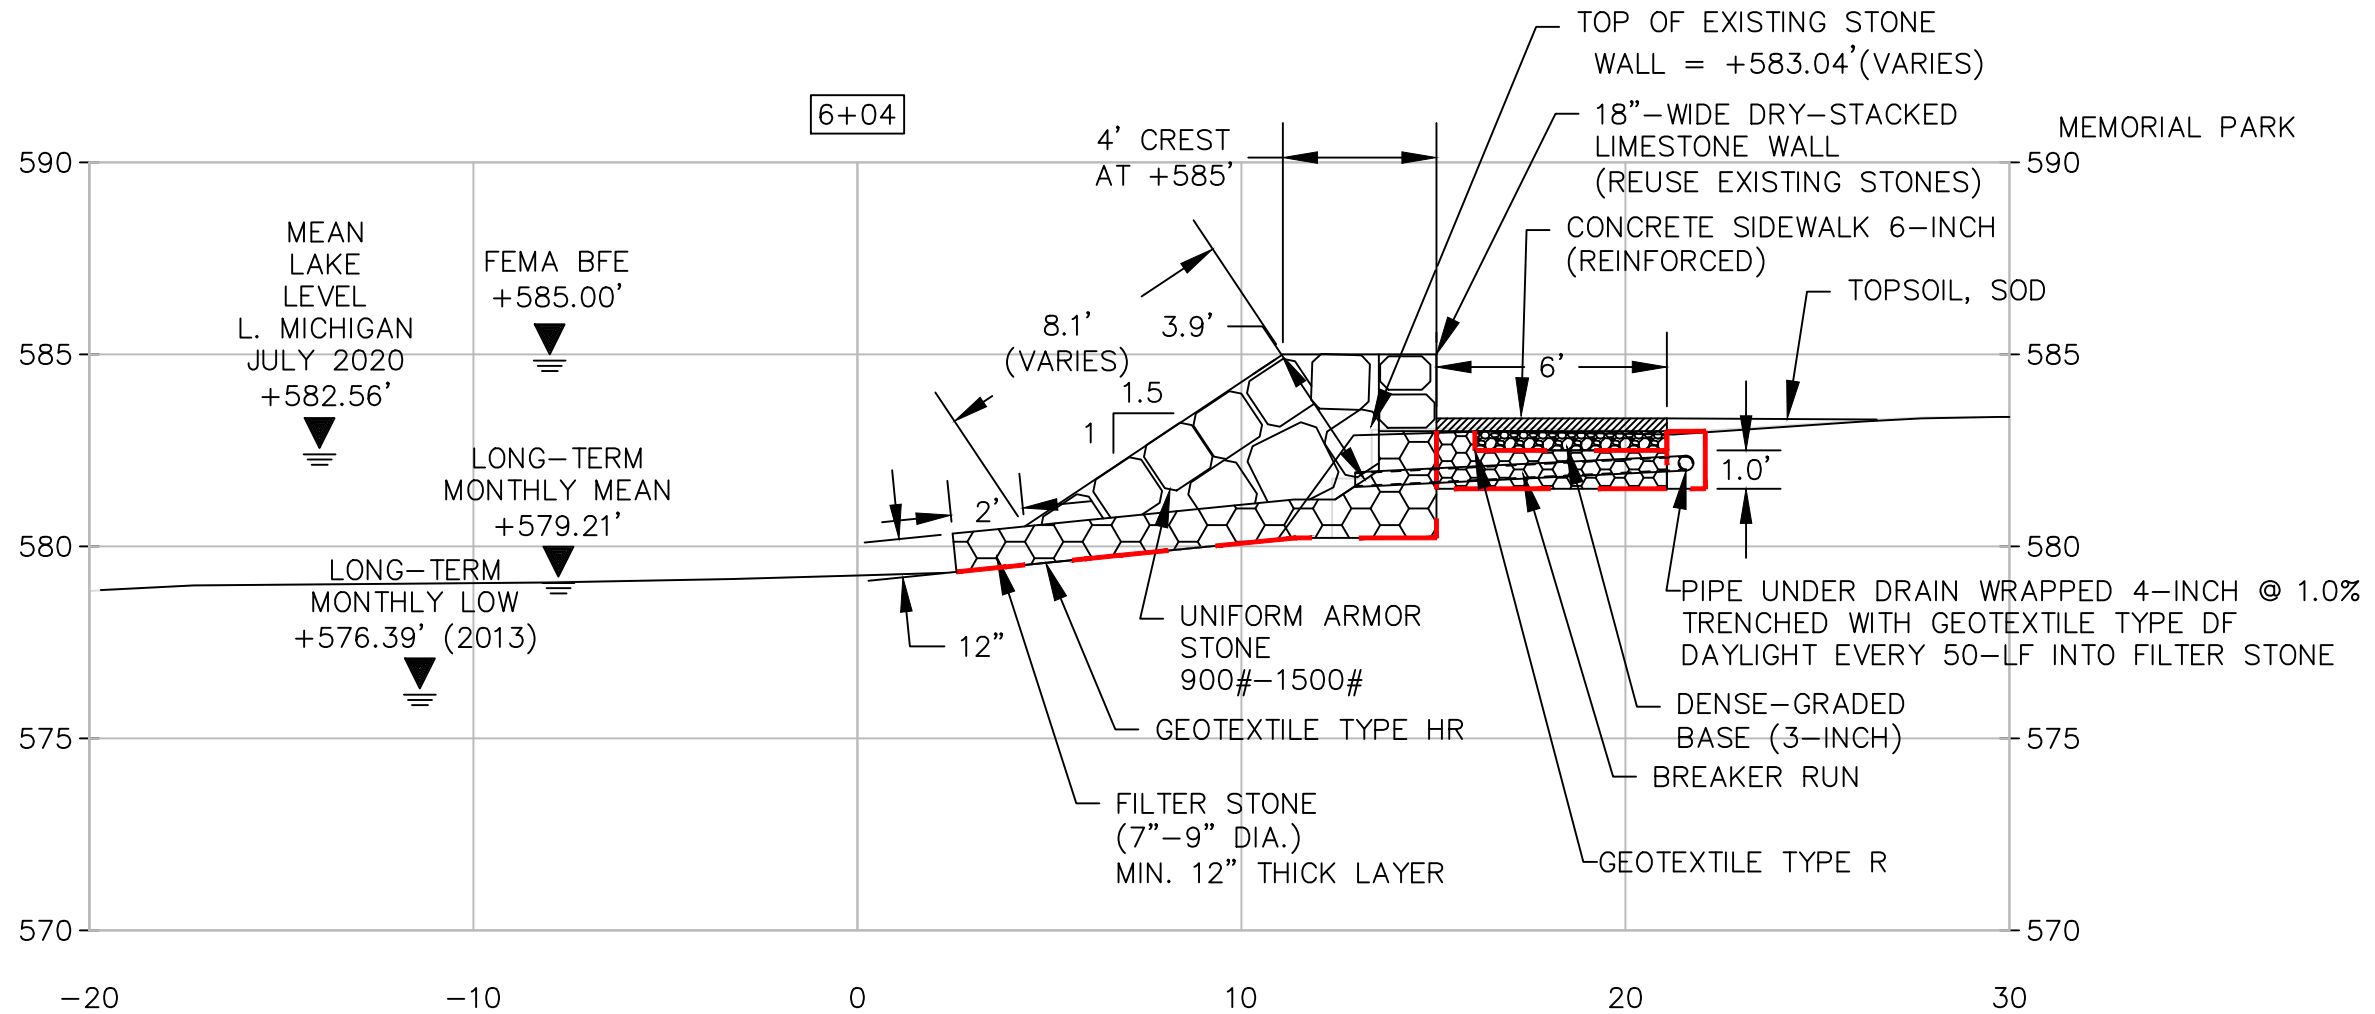

CROSS SECTION 6+04
TYPICAL FOR CENTRAL SITE



Issue Status: REVIEW



CROSS SECTION 6+04

EPHRAIM SHORE PROTECTION

VILLAGE OF EPHRAIM
Project No.: 60564770 Date: 2020-11-04

AECOM

Figure: 7

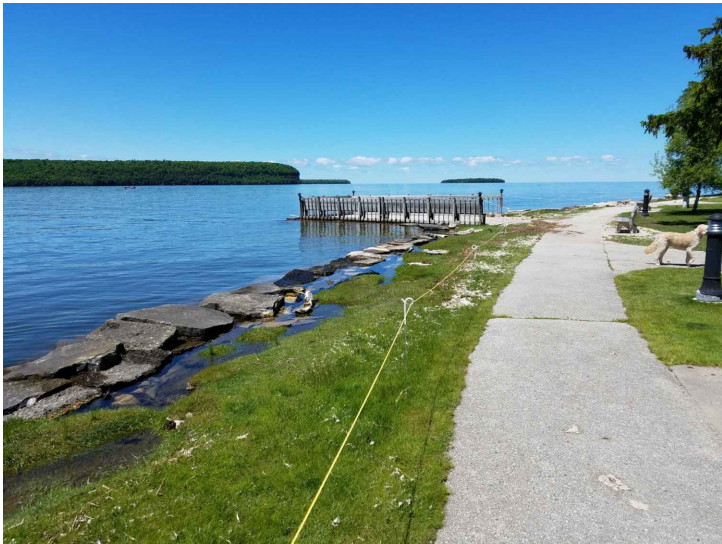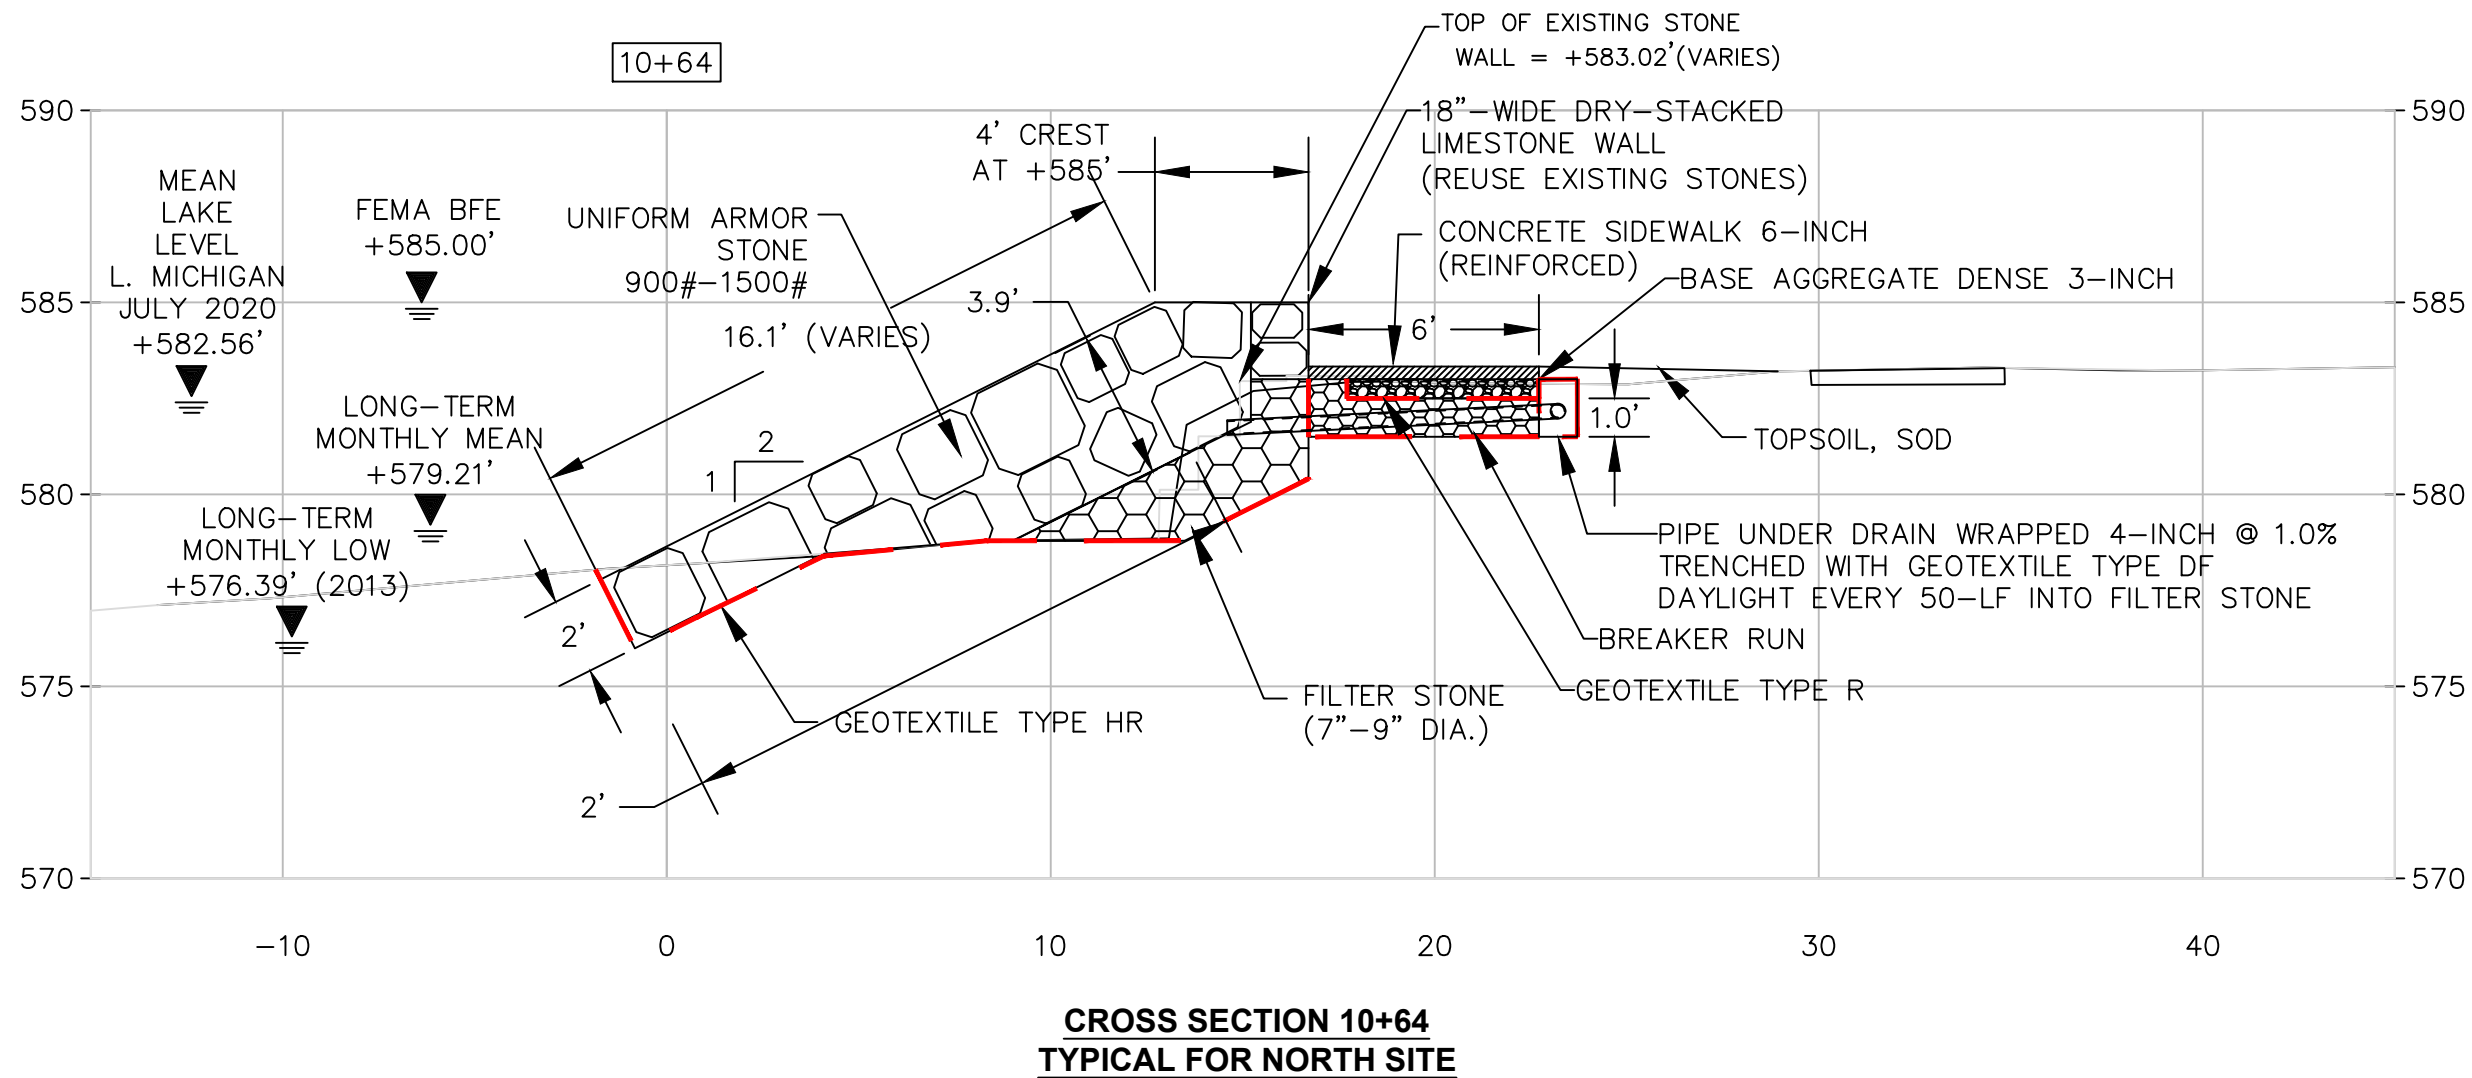

Issue Status: REVIEW

CROSS SECTION 10+64

EPHRAIM SHORE PROTECTION

VILLAGE OF EPHRAIM
Project No.: 60564770 Date: 2020-11-04