




Town of  
**PIERMONT**  
Grafton County  
New Hampshire

**LEGEND**


Lot-Sub	12-1
Acreege	200 AcS
S-Survey C-Calculated	
Dimensions (Feet)	200'
Not Maintained	
Private Road	
Tie Line / Merged Lot	
Stonewall	
Barbwire Fence	
Fence	
Private & ROW Access	
River	
Wetland	
Lake or Pond	
Transmission Line	
Conservation Easement	
Open Space/Common Land	
Structure	
Lake District	
Village District	
Flood Plain - 100 Yr	
Flood Plain - 500 Yr	
Drainage Easement	
Slope & Drainage	
Well Easement	
Water/Sewer Easement	
Fire Pond	
Area In Contention	

**MAP INDEX**

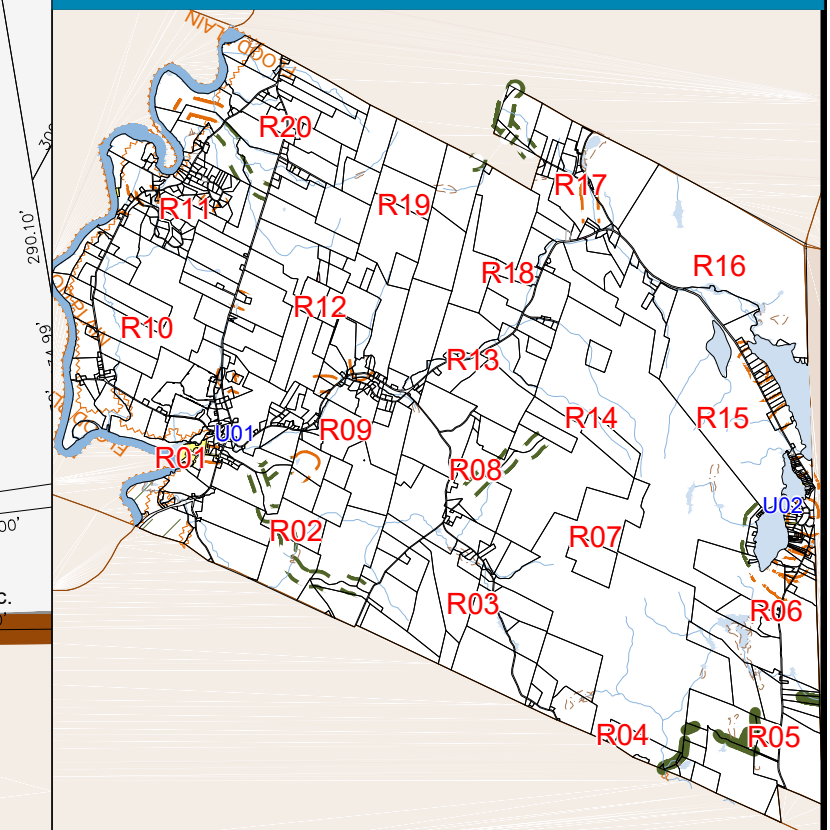

**MAP NUMBER**


**R03**

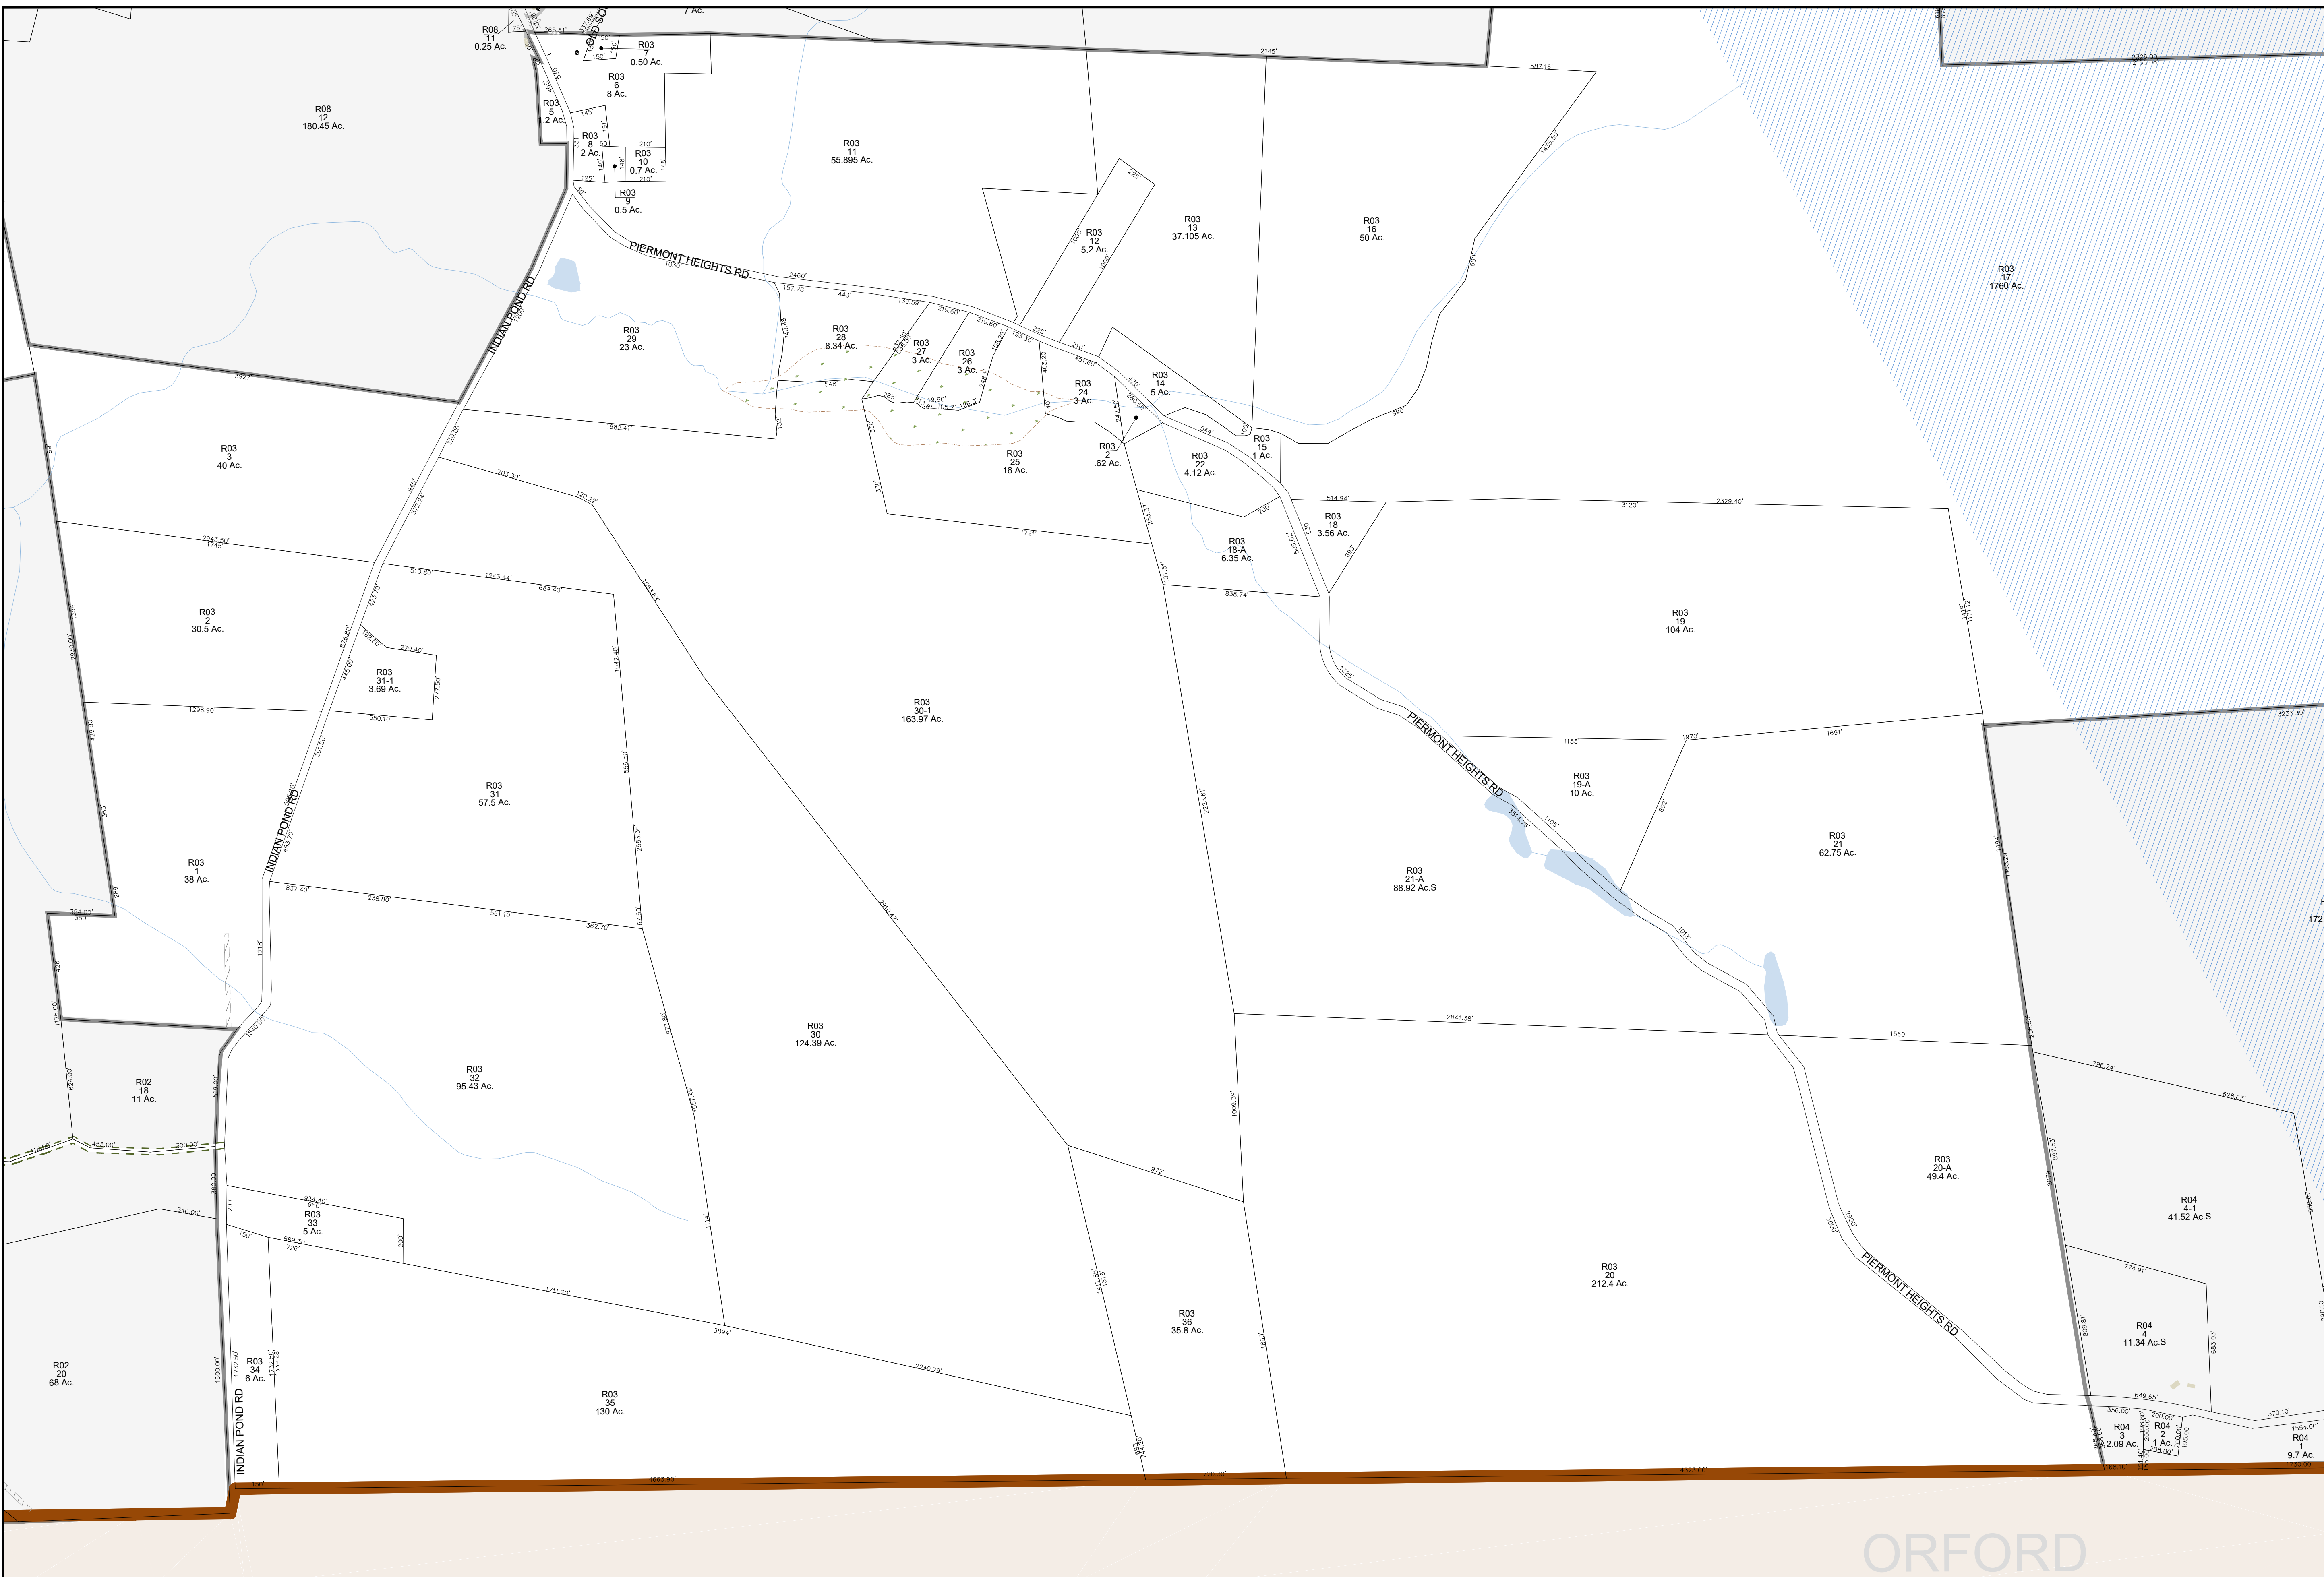

ORFORD

**MAP NOTES**

THE HORIZONTAL DATUM IS THE NEW HAMPSHIRE STATE PLANE COORDINATE SYSTEM, NAD 83.  
FOR ASSESSMENT PURPOSES  
NOT TO BE USED FOR CONVEYANCES  
**REVISED APRIL 1, 2023**

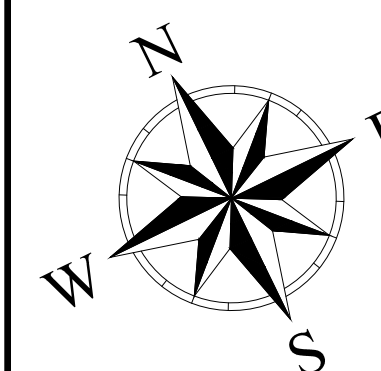

**SCALE**

