




Phone 603 798-4419 Fax 603 798-4263



Town of
PIERMONT
Grafton County
New Hampshire

LEGEND	
Lot-Sub	12-1
Acreage	200 AcS
S-Survey C-Calculated	
Dimensions (Feet)	200'
Not Maintained	
Private Road	
Tie Line / Merged Lot	
Stonewall	
Barbwire Fence	
Fence	
Private & ROW Access	
River	
Wetland	
Lake or Pond	
Transmission Line	
Conservation Easement	
Open Space/Common Land	
Structure	
Lake District	
Village District	
Flood Plain - 100 Yr	
Flood Plain - 500 Yr	
Drainage Easement	
Slope & Drainage	
Well Easement	
Water/Sewer Easement	
Fire Pond	
Area In Contention	

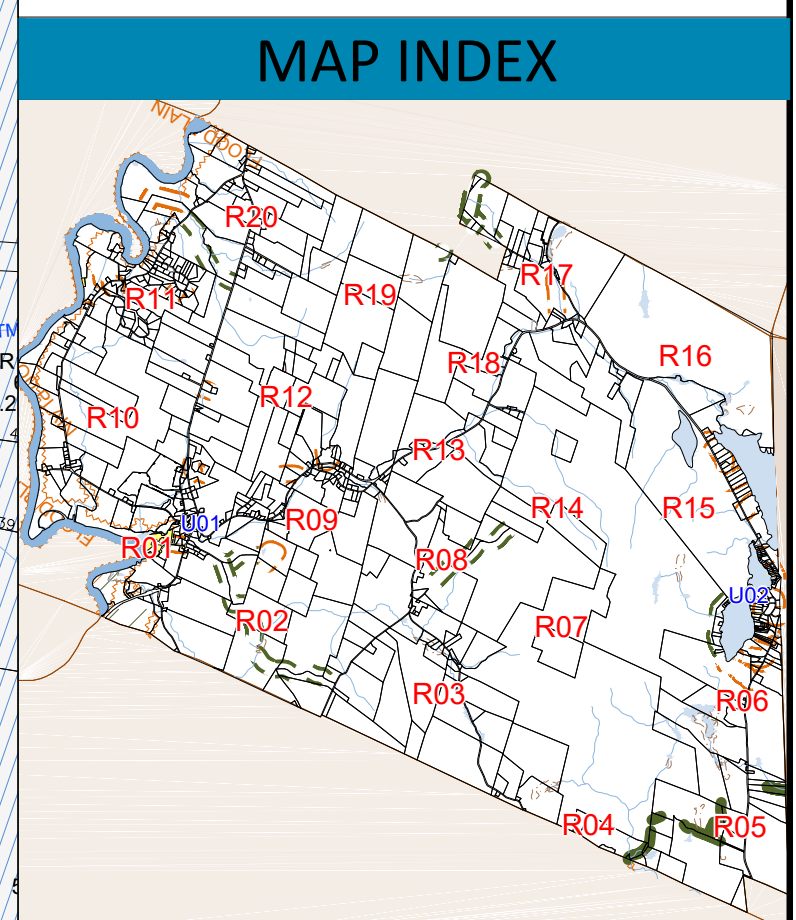

MAP NUMBER

HAVERHILL

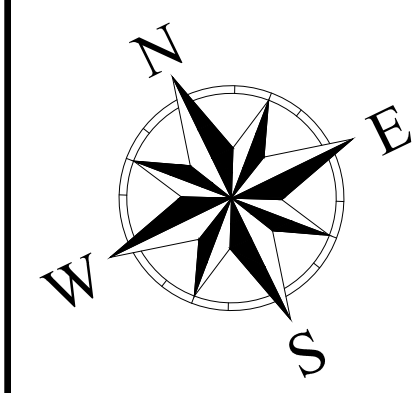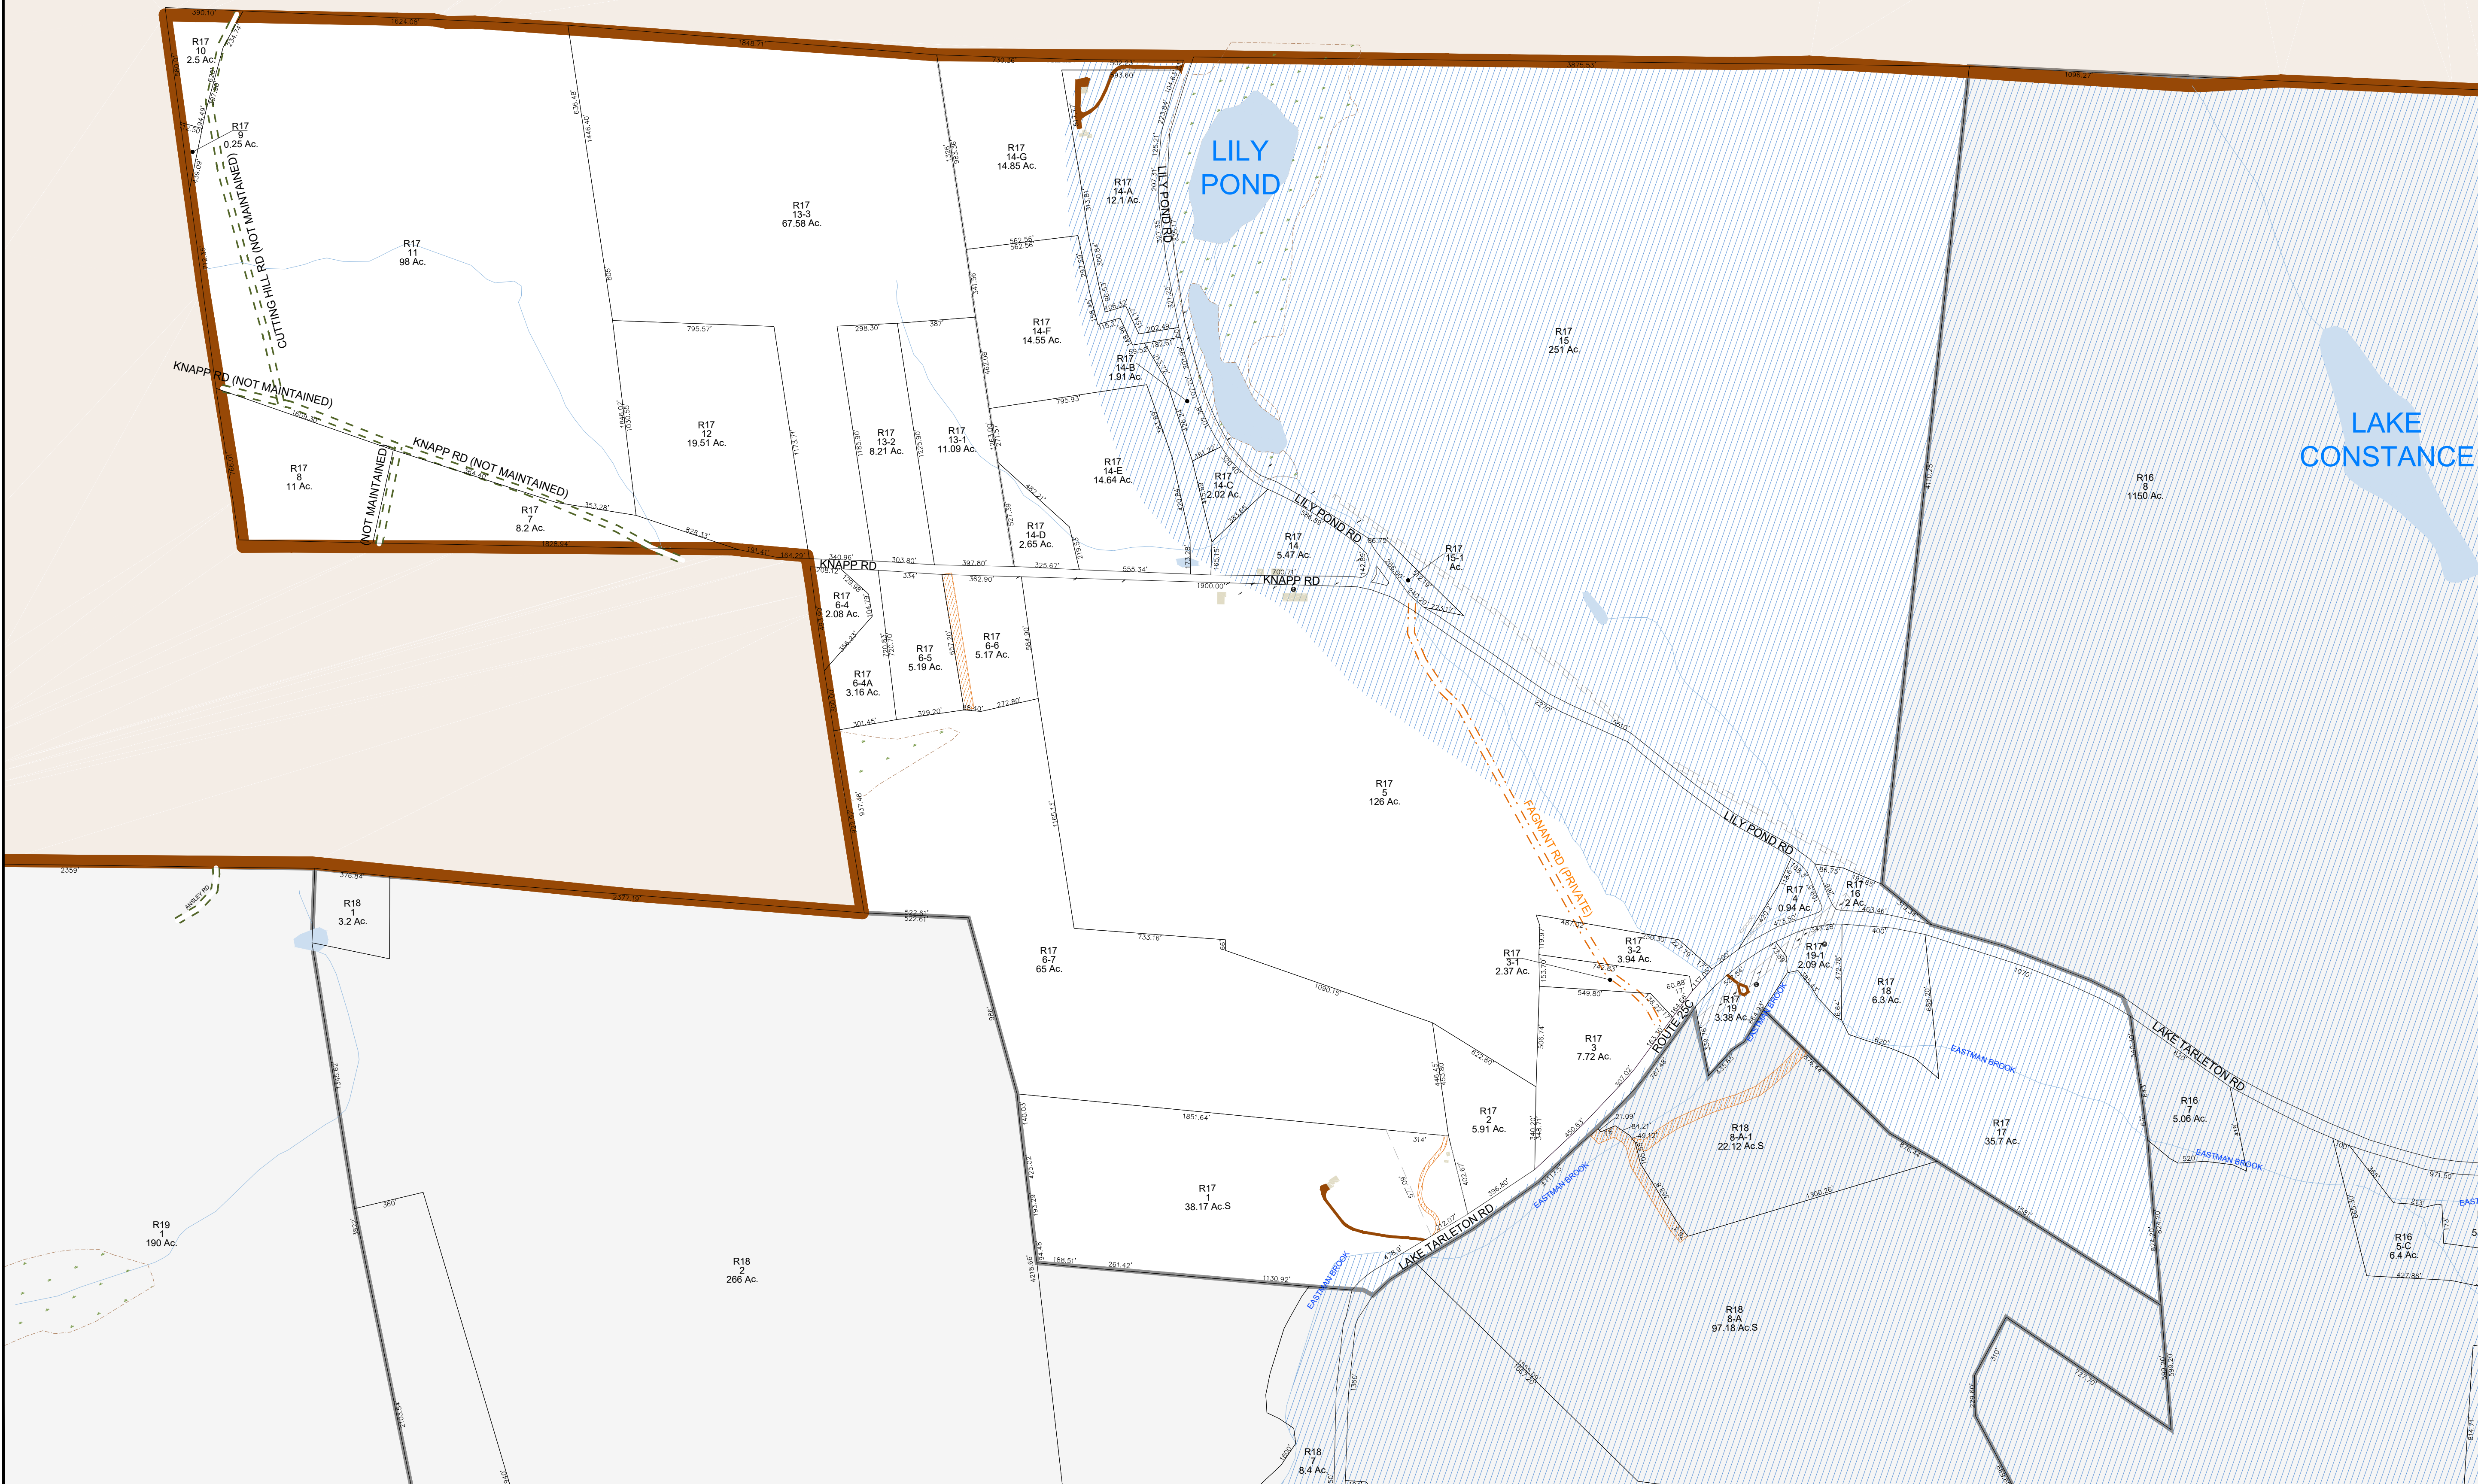


THE HORIZONTAL DATUM IS THE NEW HAMPSHIRE STATE PLANE COORDINATE SYSTEM, NAD 83.

FOR ASSESSMENT PURPOSES
NOT TO BE USED FOR CONVEYANCES

REVISED APRIL 1, 2023

SCALE

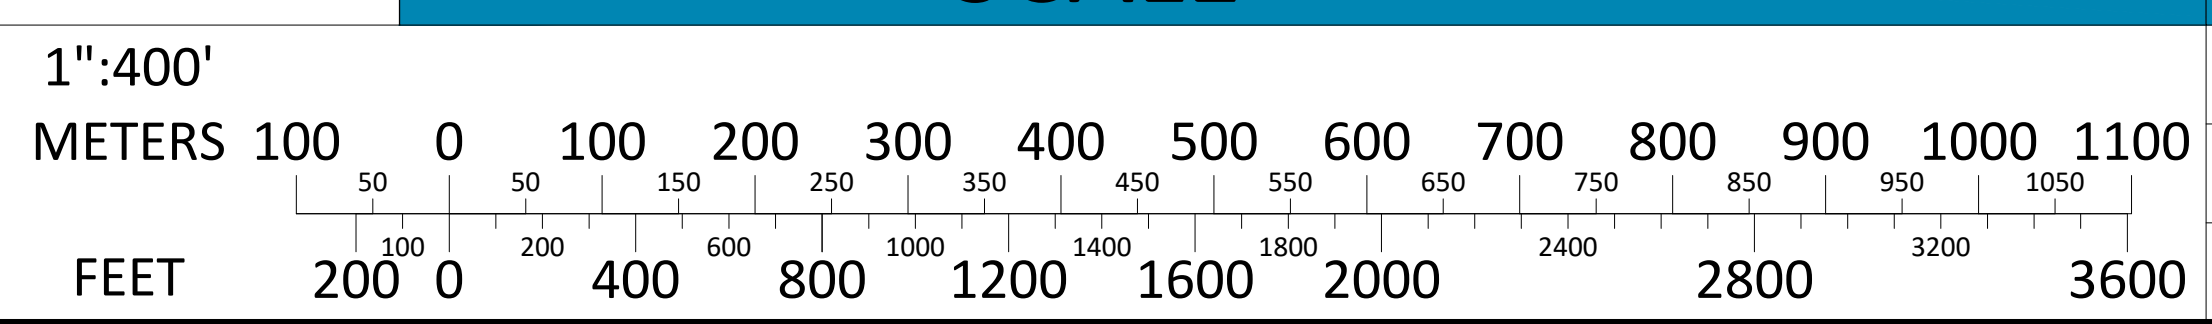

MAP NOTES

R17