


SANITARY DISTRICT MAP

RICHMOND SANITARY DISTRICT No. 1

SHAWANO COUNTY, WISCONSIN

SEPTEMBER 2013

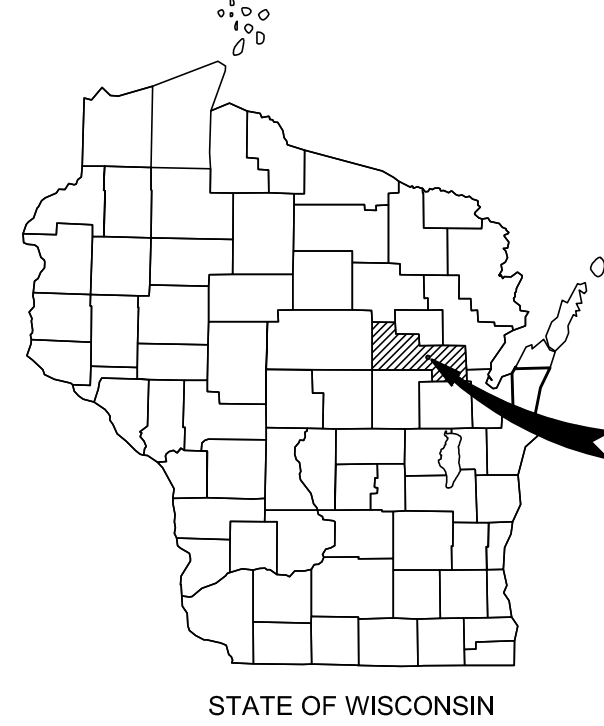


RICHMOND SANITARY DISTRICT
SHAWANO COUNTY

- LEGEND
- SANITARY DISTRICT BOUNDARY
 - SANITARY SEWER MANHOLE
 - SANITARY SEWER LIFT STATION
 - 8" GRAVITY MAIN
 - 10" GRAVITY MAIN
 - 12" GRAVITY MAIN
 - 15" GRAVITY MAIN
 - 4" FORCEMAIN
 - 6" FORCEMAIN
 - EXISTING RIGHT OF WAY
 - EXISTING PROPERTY LINE
 - EXISTING SECTION LINE
 - STREET ADDRESS / FIRE NUMBER
 - EASEMENT
 - PERMANENT EASEMENT (WIDTH AS INDICATED)

SANITARY SEWER PIPES, MANHOLES, LIFTSTATIONS AND SANITARY EASEMENTS SHOWN ON THIS MAP SCALED FROM RECORD MEASURE DRAWINGS PREPARED BY FOTH & VAN DYKE AND ASSOCIATES DATED 1975 AND 1978. THIS INFORMATION HAS NOT BEEN FIELD VERIFIED.

THIS DRAWING IS NEITHER A LEGALLY RECORDED MAP NOR A SURVEY AND IS NOT INTENDED TO BE USED AS ONE. THIS DRAWING IS A COMPILED OF RECORDS, INFORMATION AND DATA USED FOR REFERENCE PURPOSES ONLY.

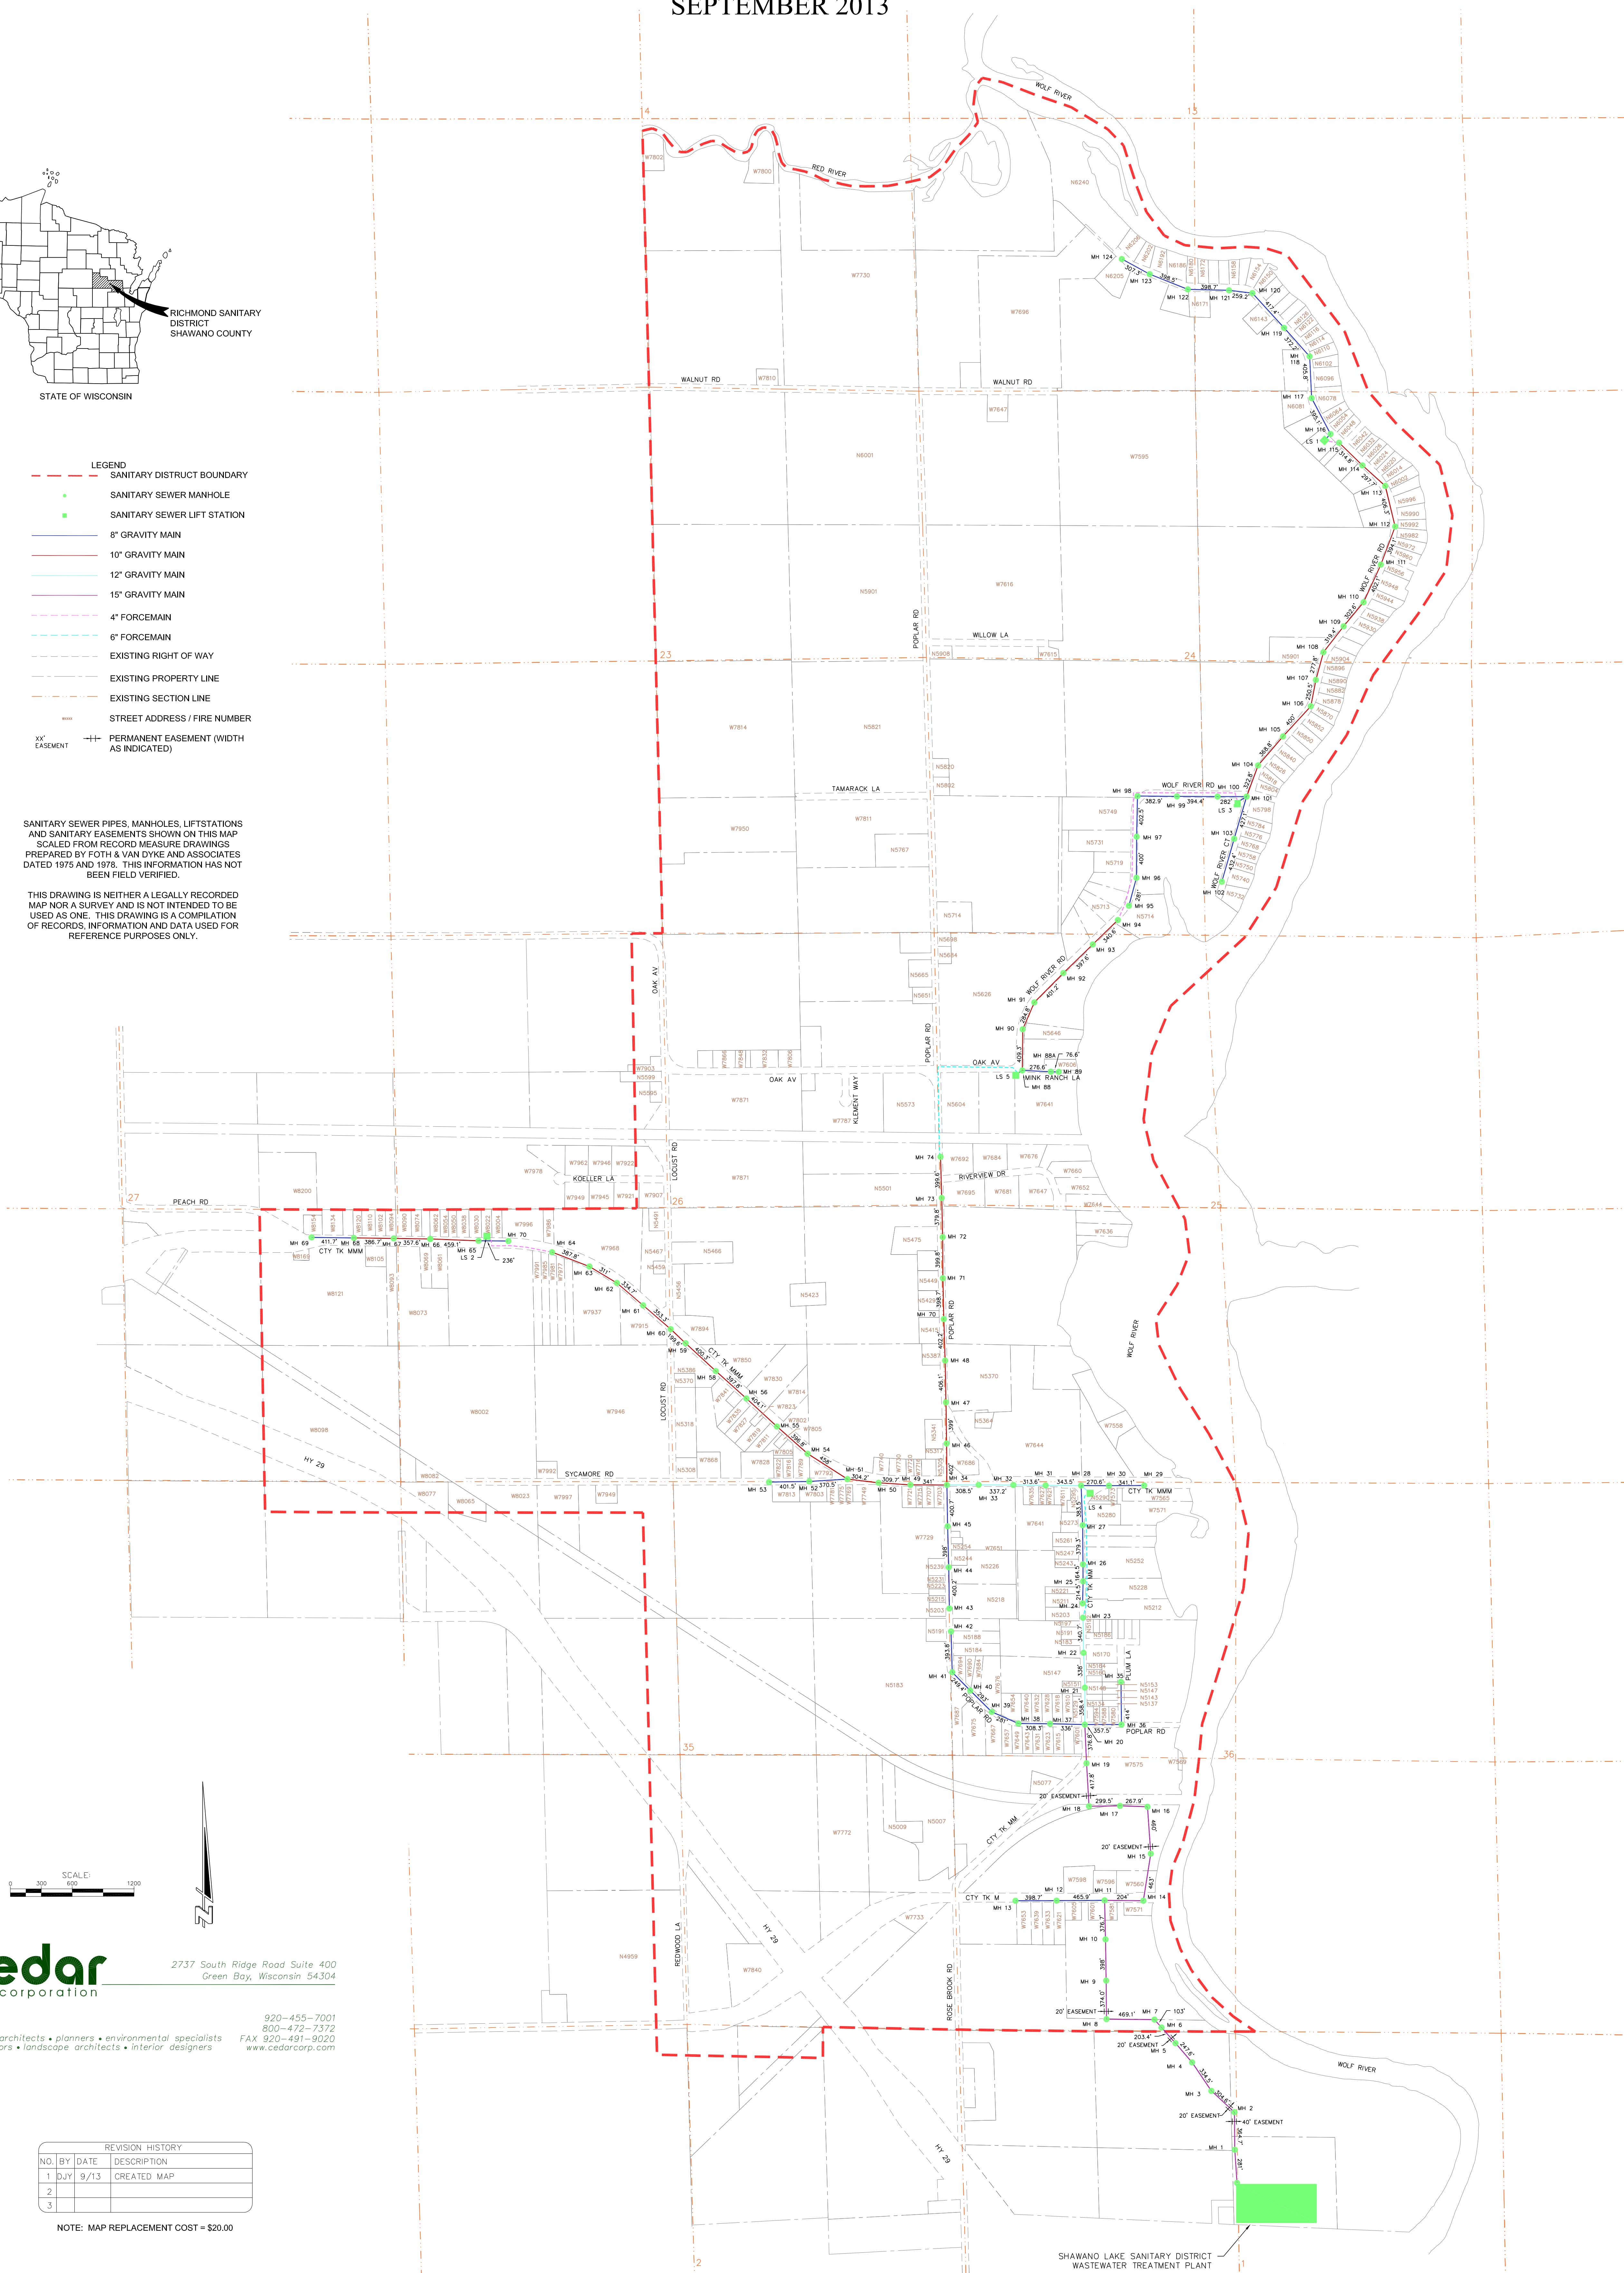

SCALE: 1" = 1200'



2737 South Ridge Road Suite 400
Green Bay, Wisconsin 54304

920-455-7001
800-472-7372
FAX 920-491-9020
www.cedarcorp.com

REVISION HISTORY		
NO.	BY	DATE
1	DJY	9/13
2		
3		

NOTE: MAP REPLACEMENT COST = \$20.00

SHAWANO LAKE SANITARY DISTRICT
WASTEWATER TREATMENT PLANT