


KEY PLAN


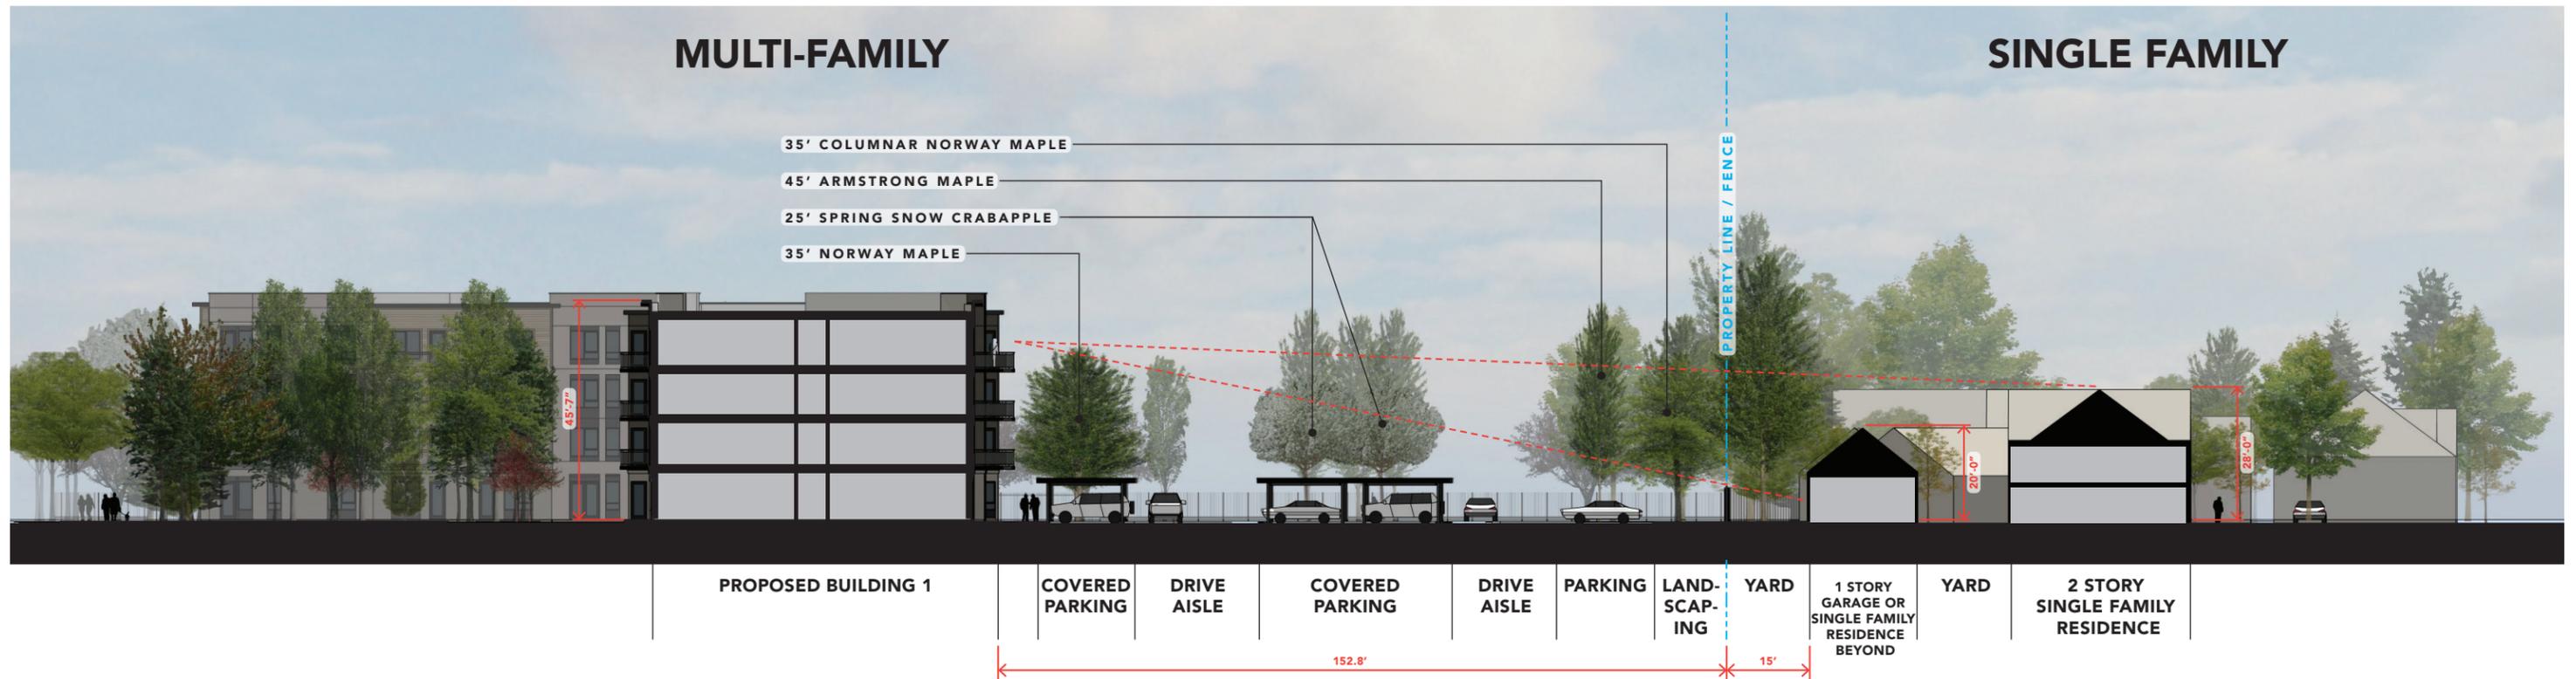


SITE SECTION - BUILDING 1 BBC MULTI-FAMILY DEVELOPMENT

11.19.2025 Project Address: 8695 W Marigold St, Garden City, ID



KEY PLAN

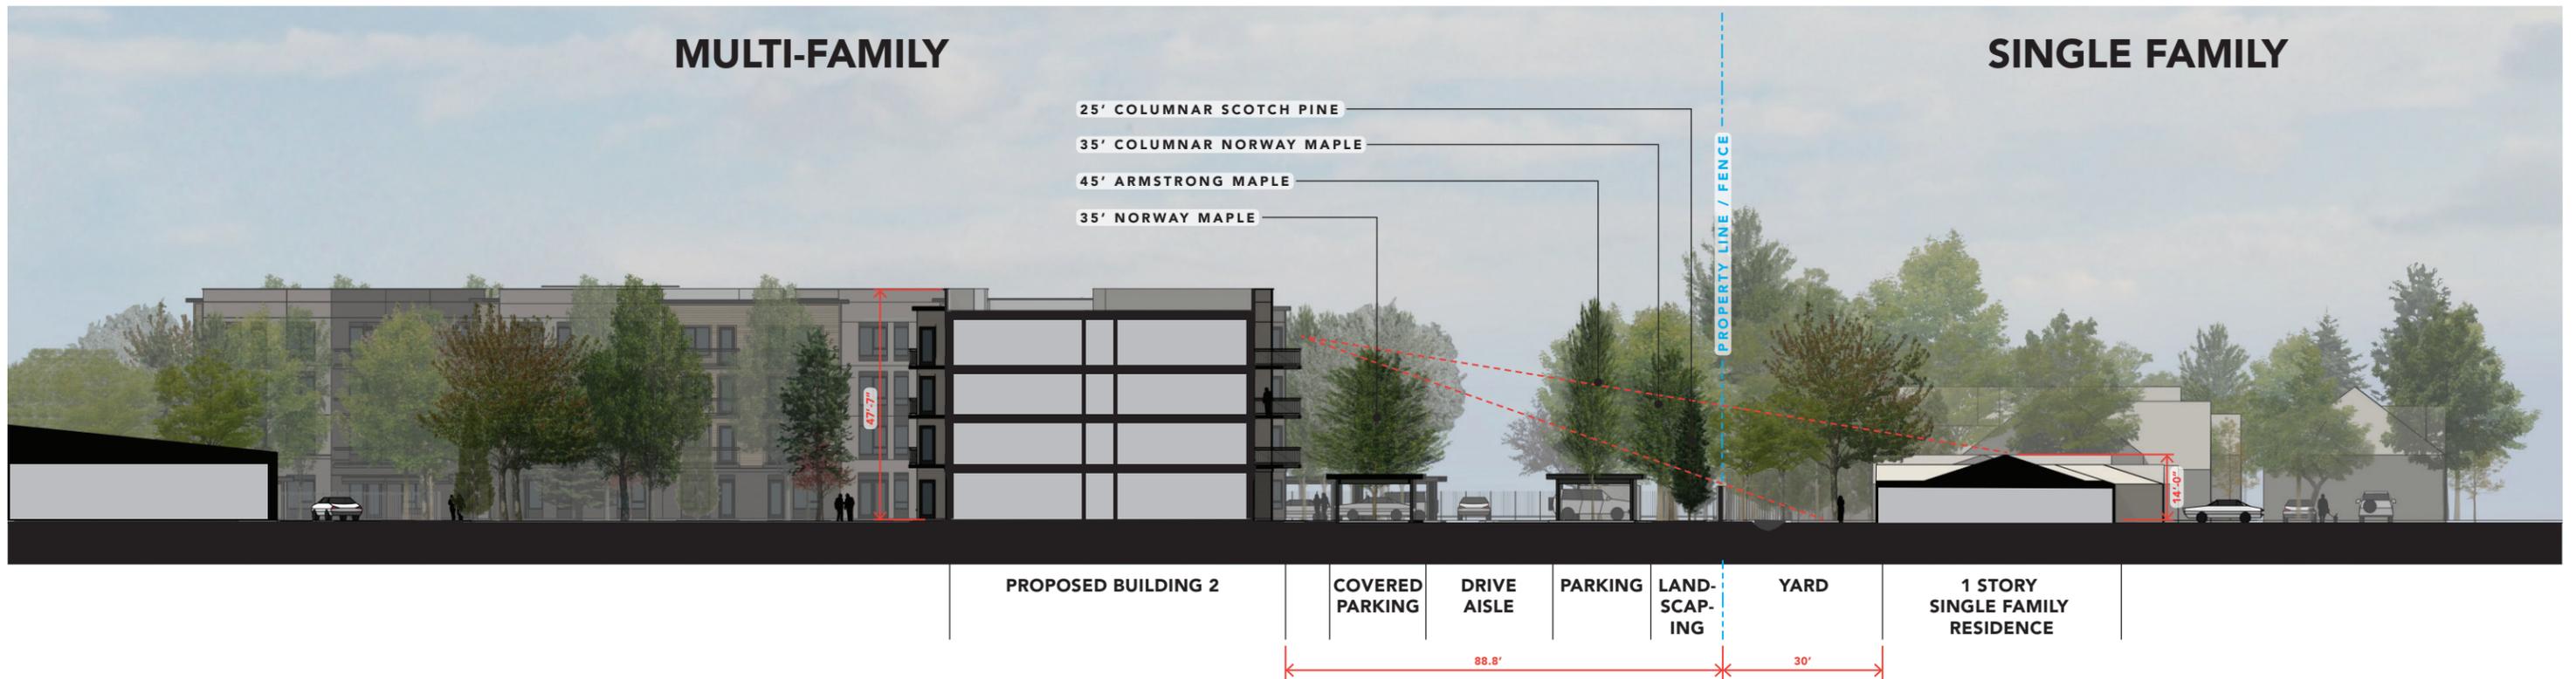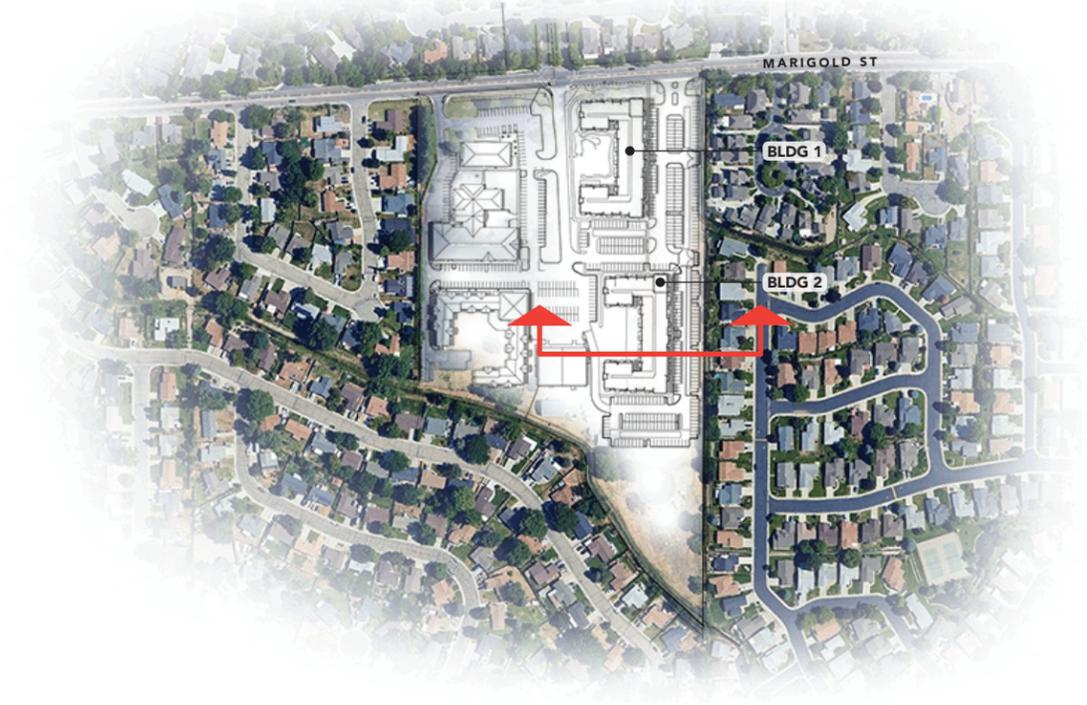

SITE SECTION - BUILDING 2 BBC MULTI-FAMILY DEVELOPMENT

11.19.2025 Project Address: 8695 W Marigold St, Garden City, ID

