

DESCRIPTION: THE FOLLOWING IS A PARTICULAR DESCRIPTION
TO BE EMBRACED WITHIN THE AFOREMENTIONED PLAT, SITUATED IN
KANSAS: AS FOLLOWS


400, PAGE 354.

USE OF LAND: ALL LOTS SHALL BE HELD AS BURIAL PLACES FOR THE DEAD, AND FOR NO OTHER PURPOSE.
THE REGULATIONS AND CONTROL OF THIS CEMETERY SHALL BE SUBJECT TO ALL ORDINANCES HERETOFORE
PASSED BY THE GOVERNING BODY OF THE CITY OF BUHLER, KANSAS, AS THEY RELATE TO CEMETERIES, OR WHICH MAY
BE HEREINAFTER ENACTED.
PASSED AND APPROVED BY THE GOVERNING BODY ON THE 24TH DAY OF NOVEMBER, 1987.

ATTEST: *Michael S. Nathan*
CITY CLERK

THE CITY OF BUHLER, KANSAS
BY *Duane Stein*
MAYOR

FILED FOR RECORD THIS DAY OF , 1988, AT O'CLOCK .
ENTERED ON TRANSFER RECORD THIS DAY OF , 1988.
REGISTER OF DEED
COUNTY CLERK

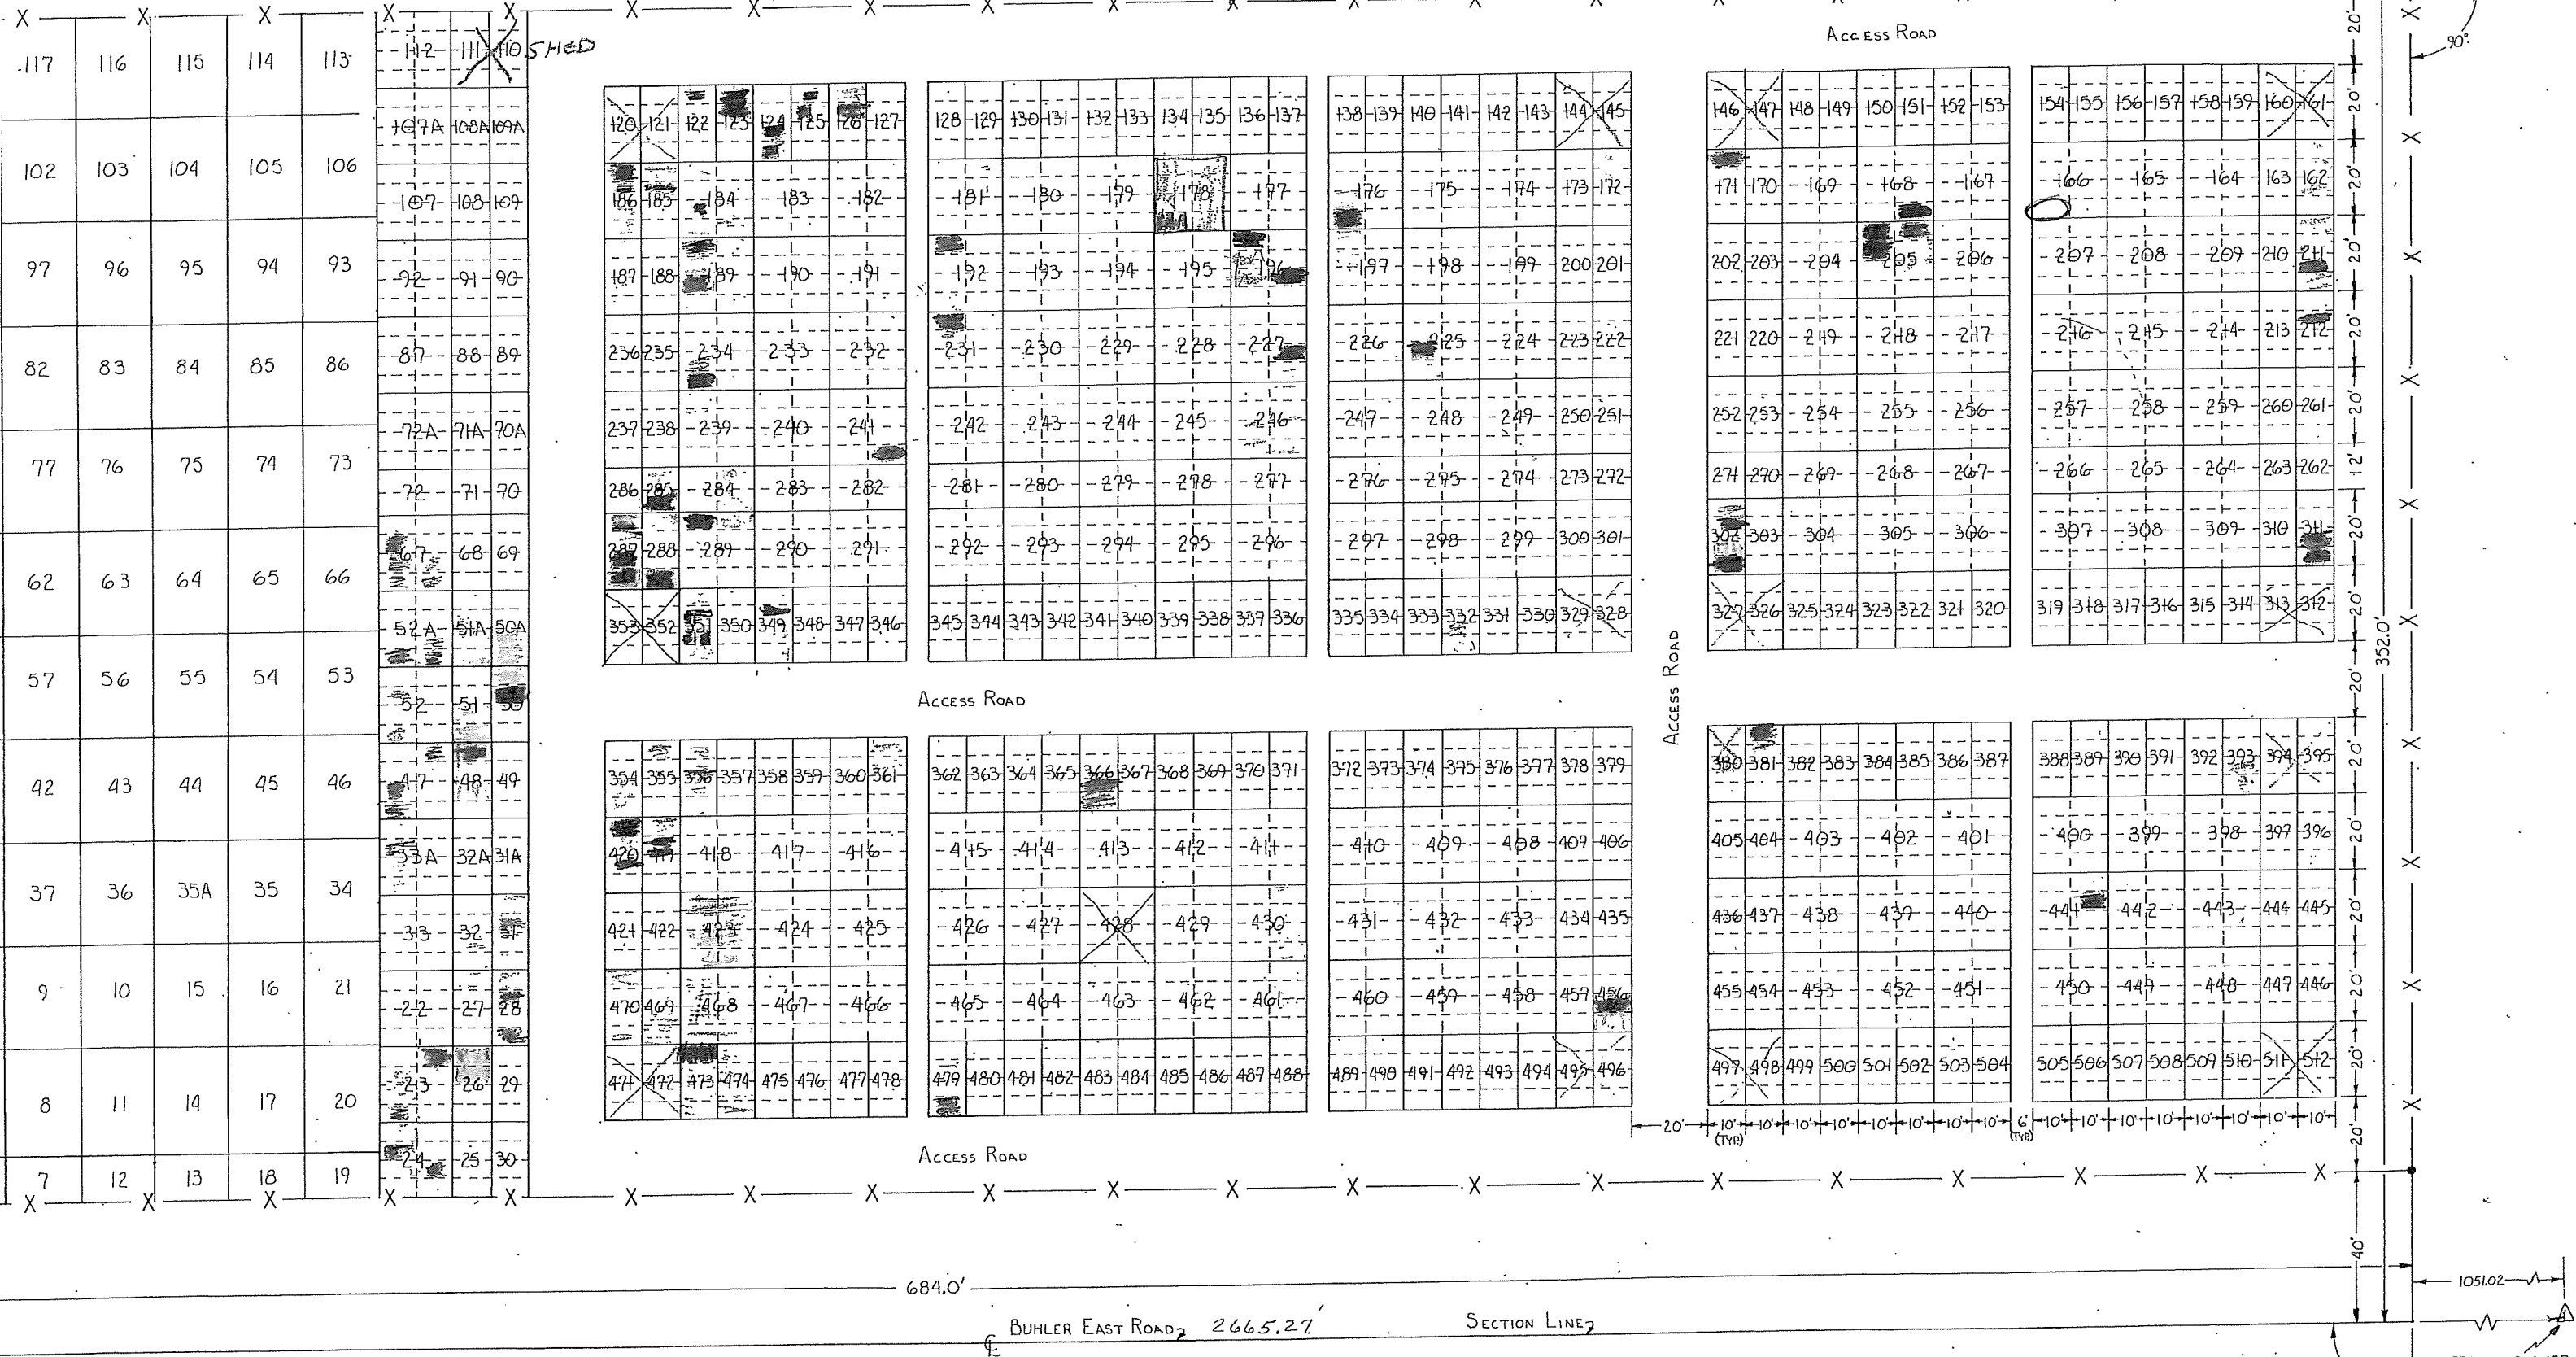

I CERTIFY THIS TO BE A
TRUE AND CORRECT PLAT OF A SURVEY
MADE BY ME NOV. 14TH, 1987. DATED AT
HUTCHINSON, KANSAS NOV. , 1987.

TITLE: BUHLER MUNICIPAL CEMETERY EAST
DESCRIPTION: A TRACT OF LAND COMMENCING AT THE
SOUTHWEST CORNER OF THE SOUTHEAST QUARTER

SECTION CORNER
IS COMMON TO
SECTION 12 AND 13
T22S - R4W2E - S4
CONG. MKR. AT SEC. LIN
563.1415 7-1-12
T22S - R5W OF H
D.L. HURVEY