
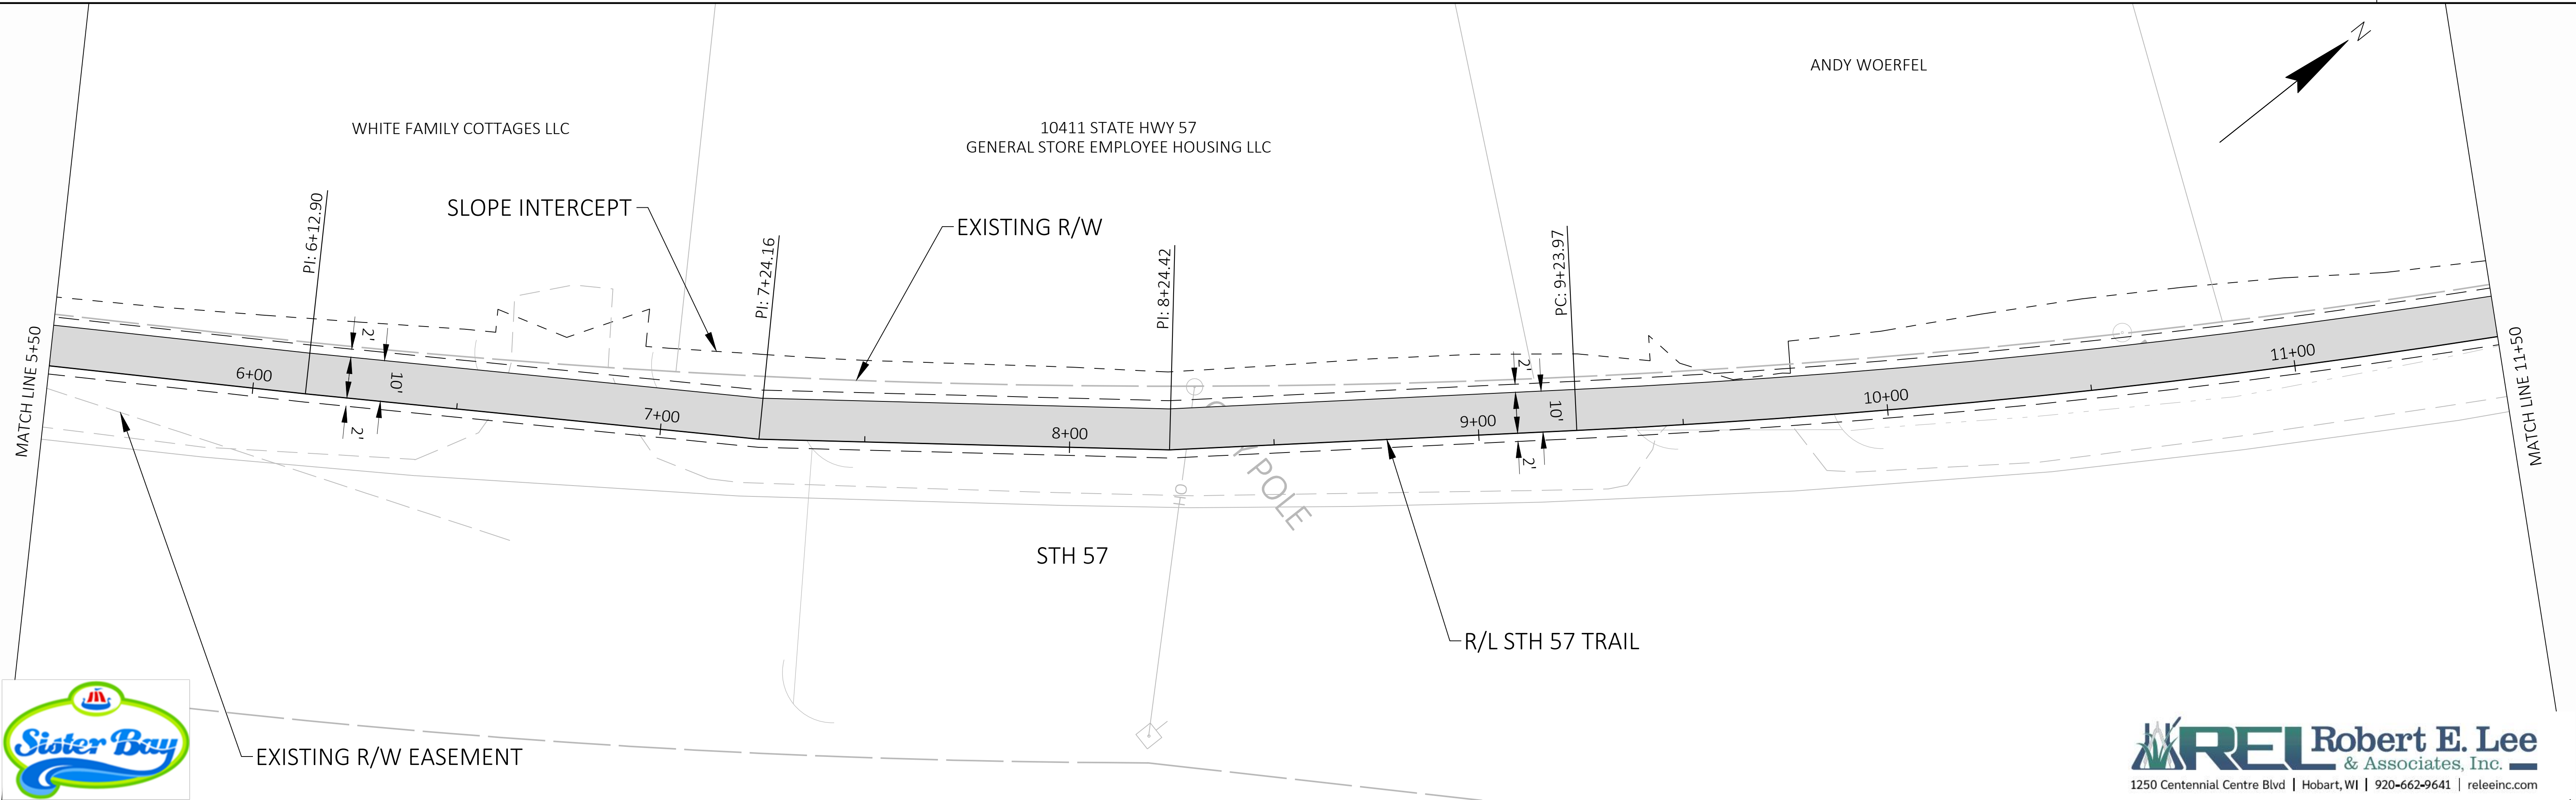


PRELIMINARY NOT FOR
CONSTRUCTION

BEGIN PROJECT
STA 0+80.38
Y= 282,265.82
X= 558,690.73

10397 STATE HWY 57
PAUL W VANDER MAAZEN

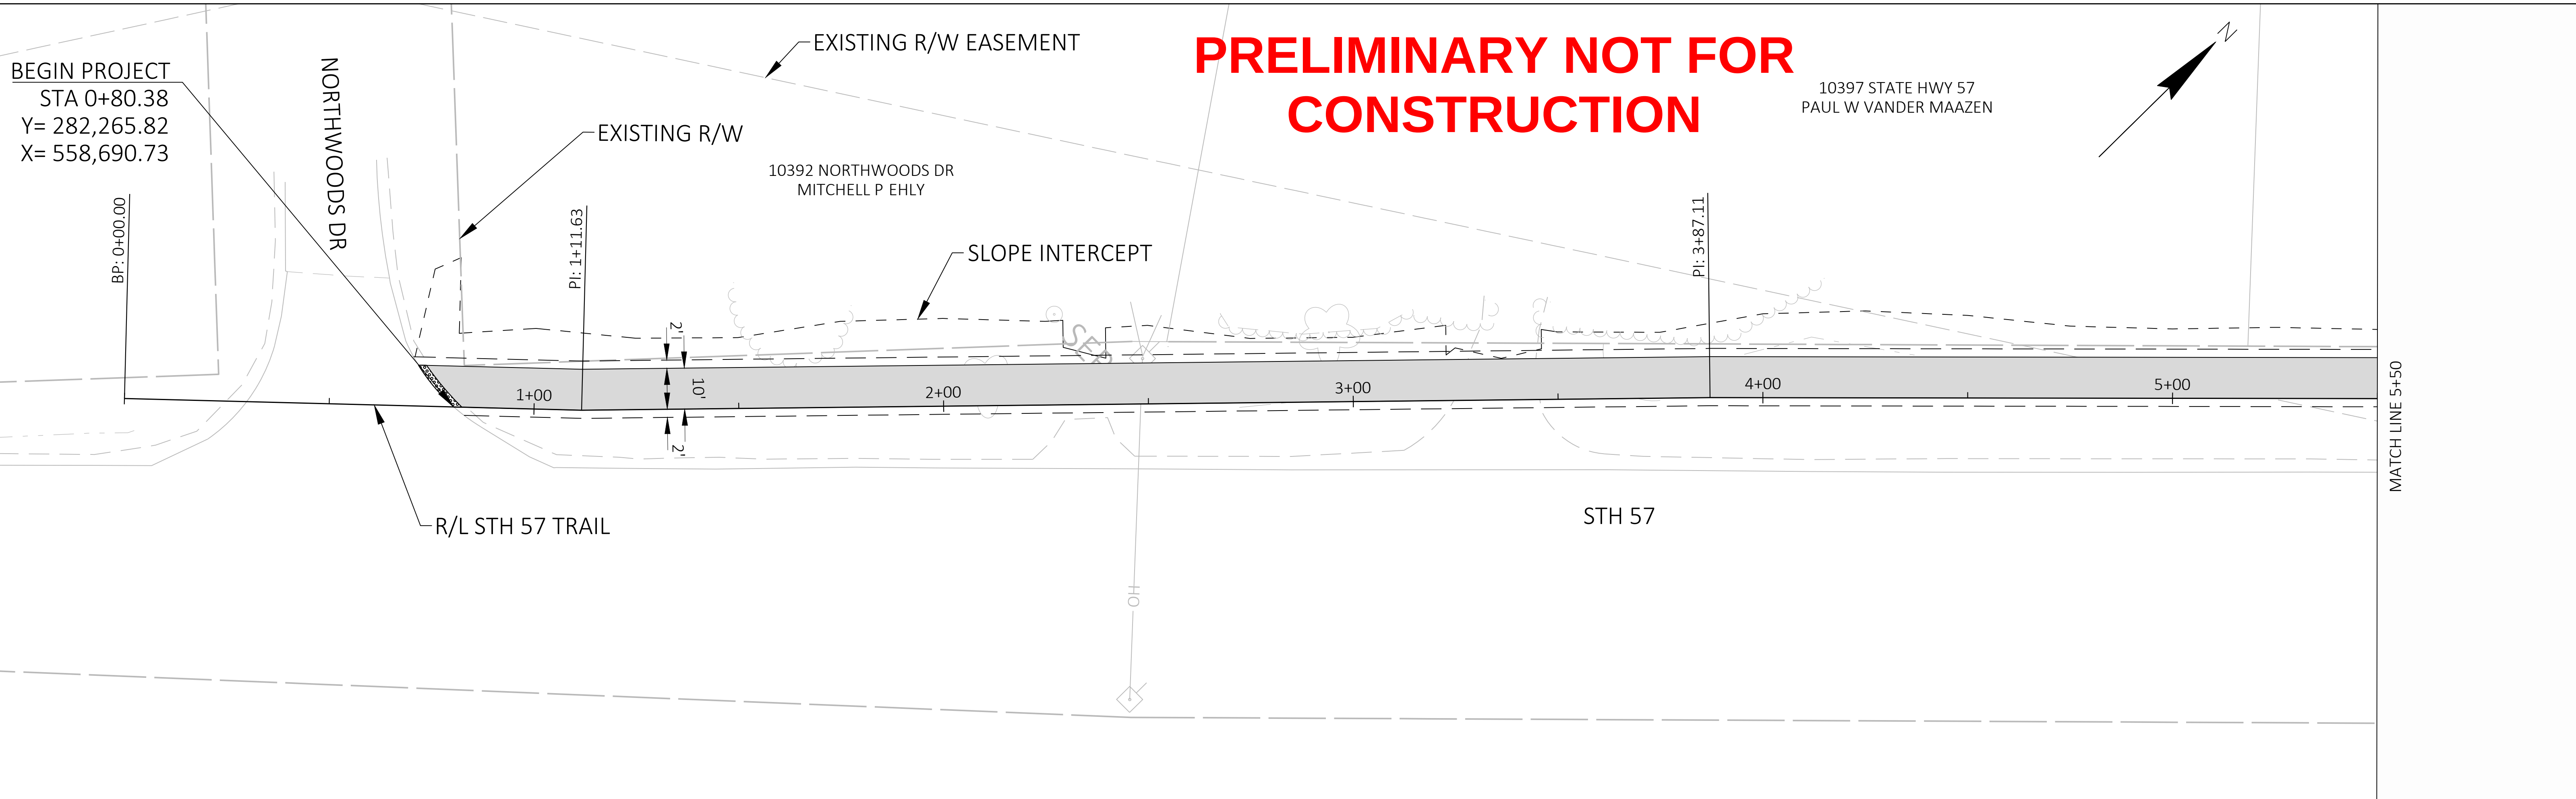

PRELIMINARY NOT FOR
CONSTRUCTION

10421 STATE HWY 57
LEE H & SUSAN R BASTEN REV LIV TRUST

2379 AVA HOPE CT
SKB MANAGEMENT INC

R/L STH 57 TRAIL

SLOPE INTERCEPT

EXISTING R/W

MATCH LINE 11+50

MATCH LINE 17+00

STH 57

2366 AVA HOPE CT
DOCO DWELL LLC

SLOPE INTERCEPT

R/L STH 57 TRAIL

2360 AVA HOPE CT
DOCO DWELL LLC

EXISTING R/W



10466 SHOALS CT
SISTER SHOALS LLC



MATCH LINE 17+00

MATCH LINE 23+00


STH 57



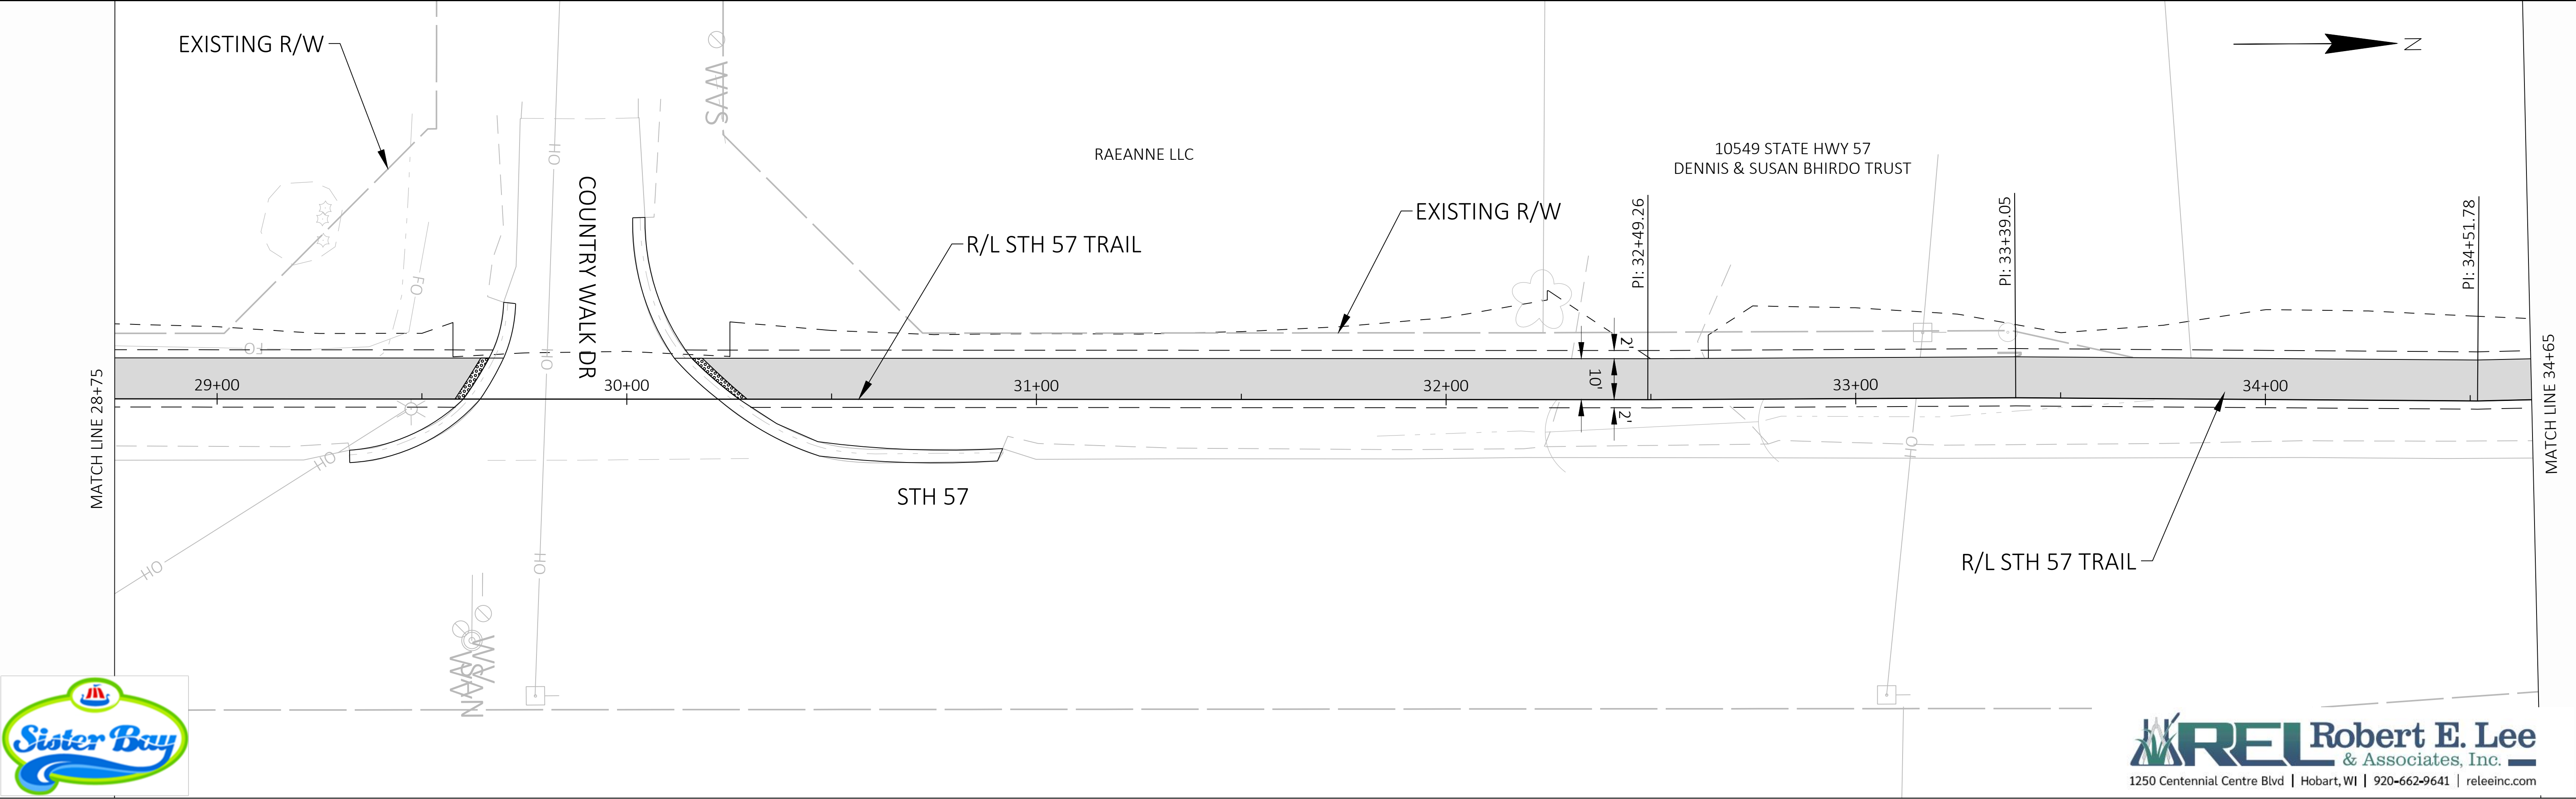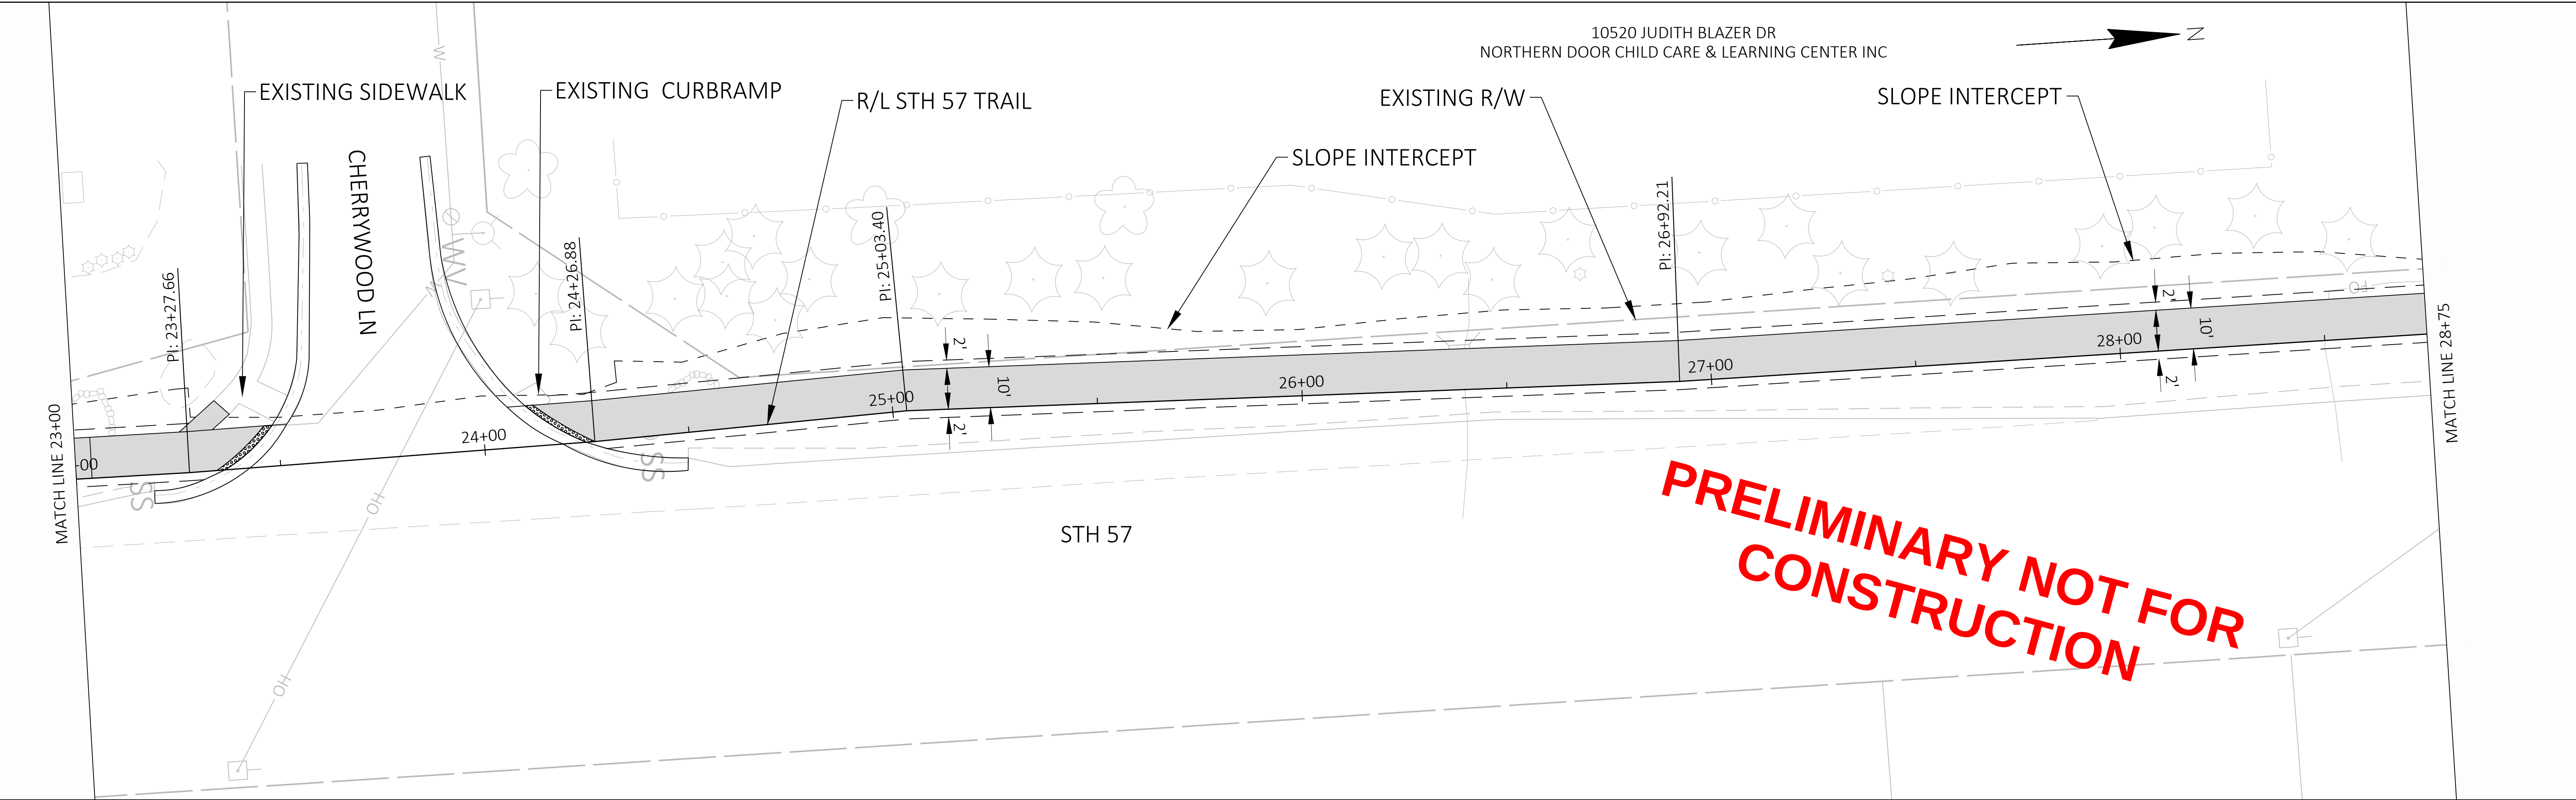

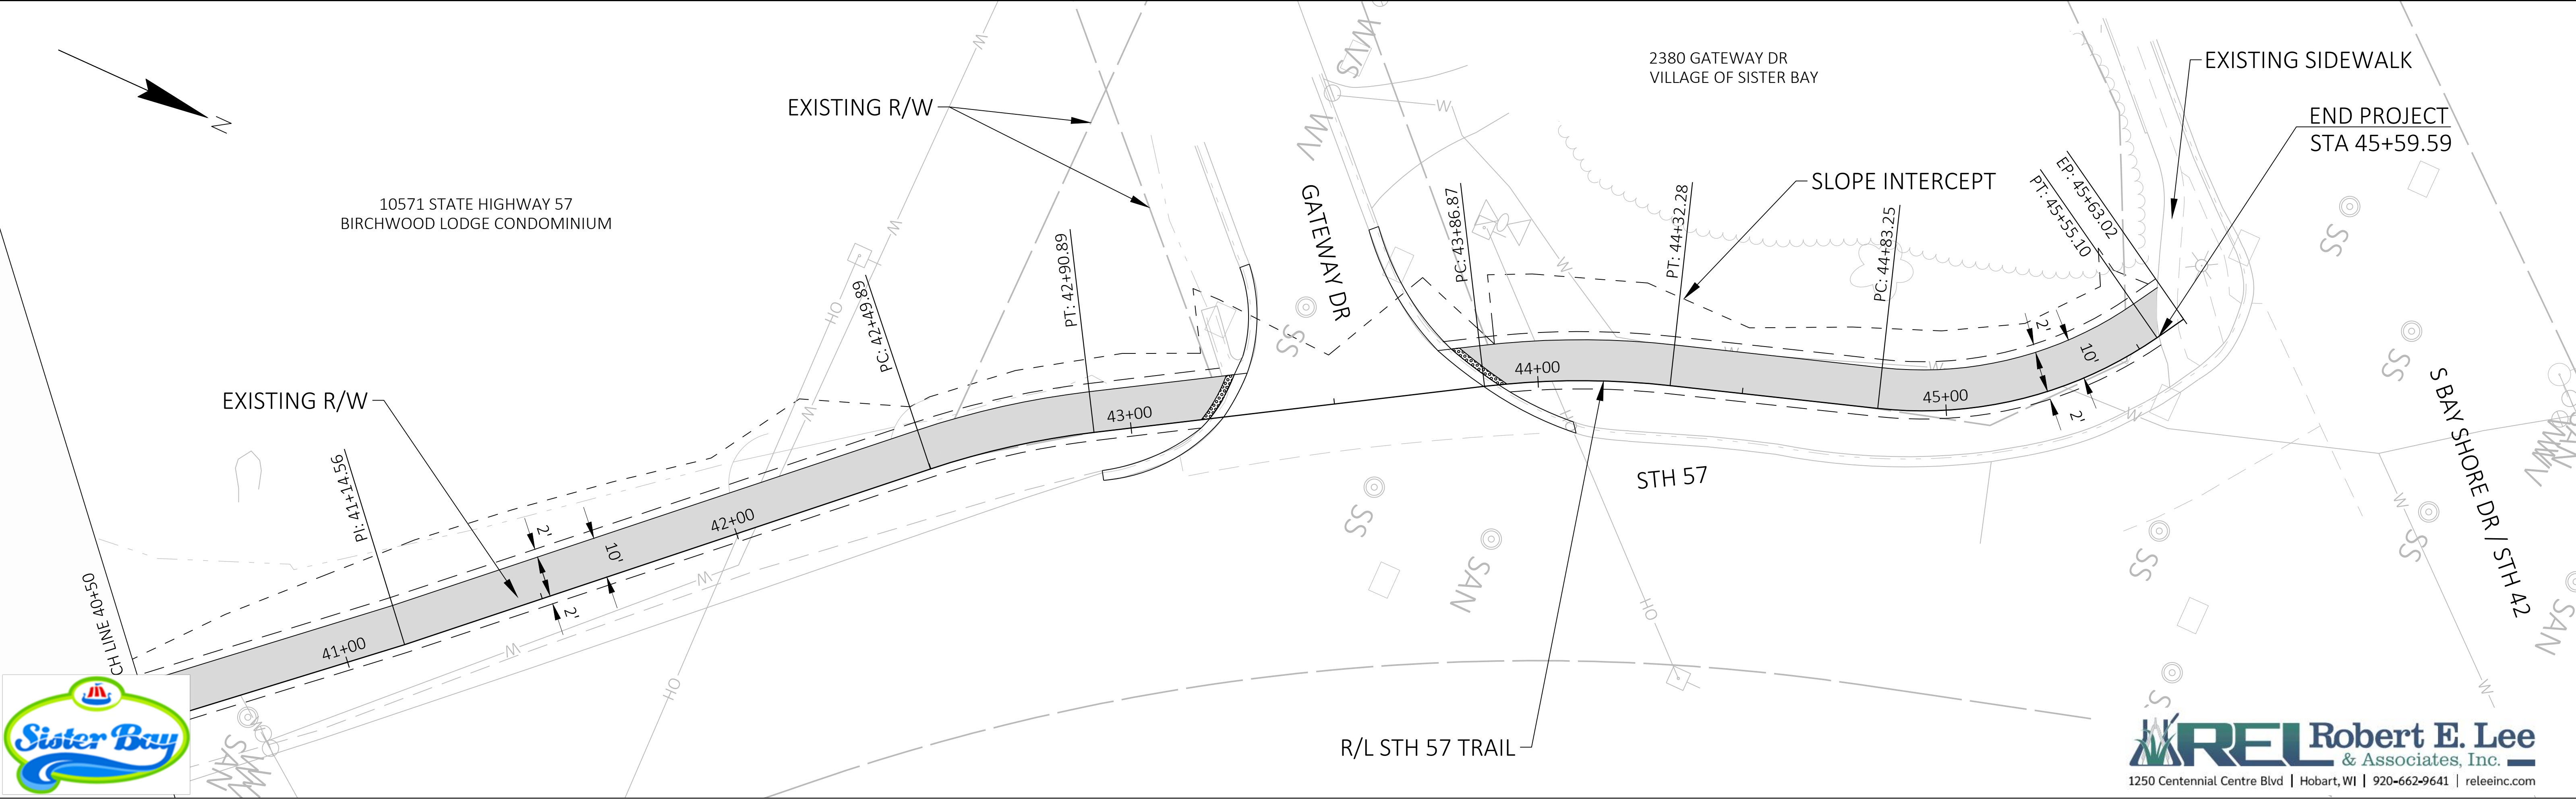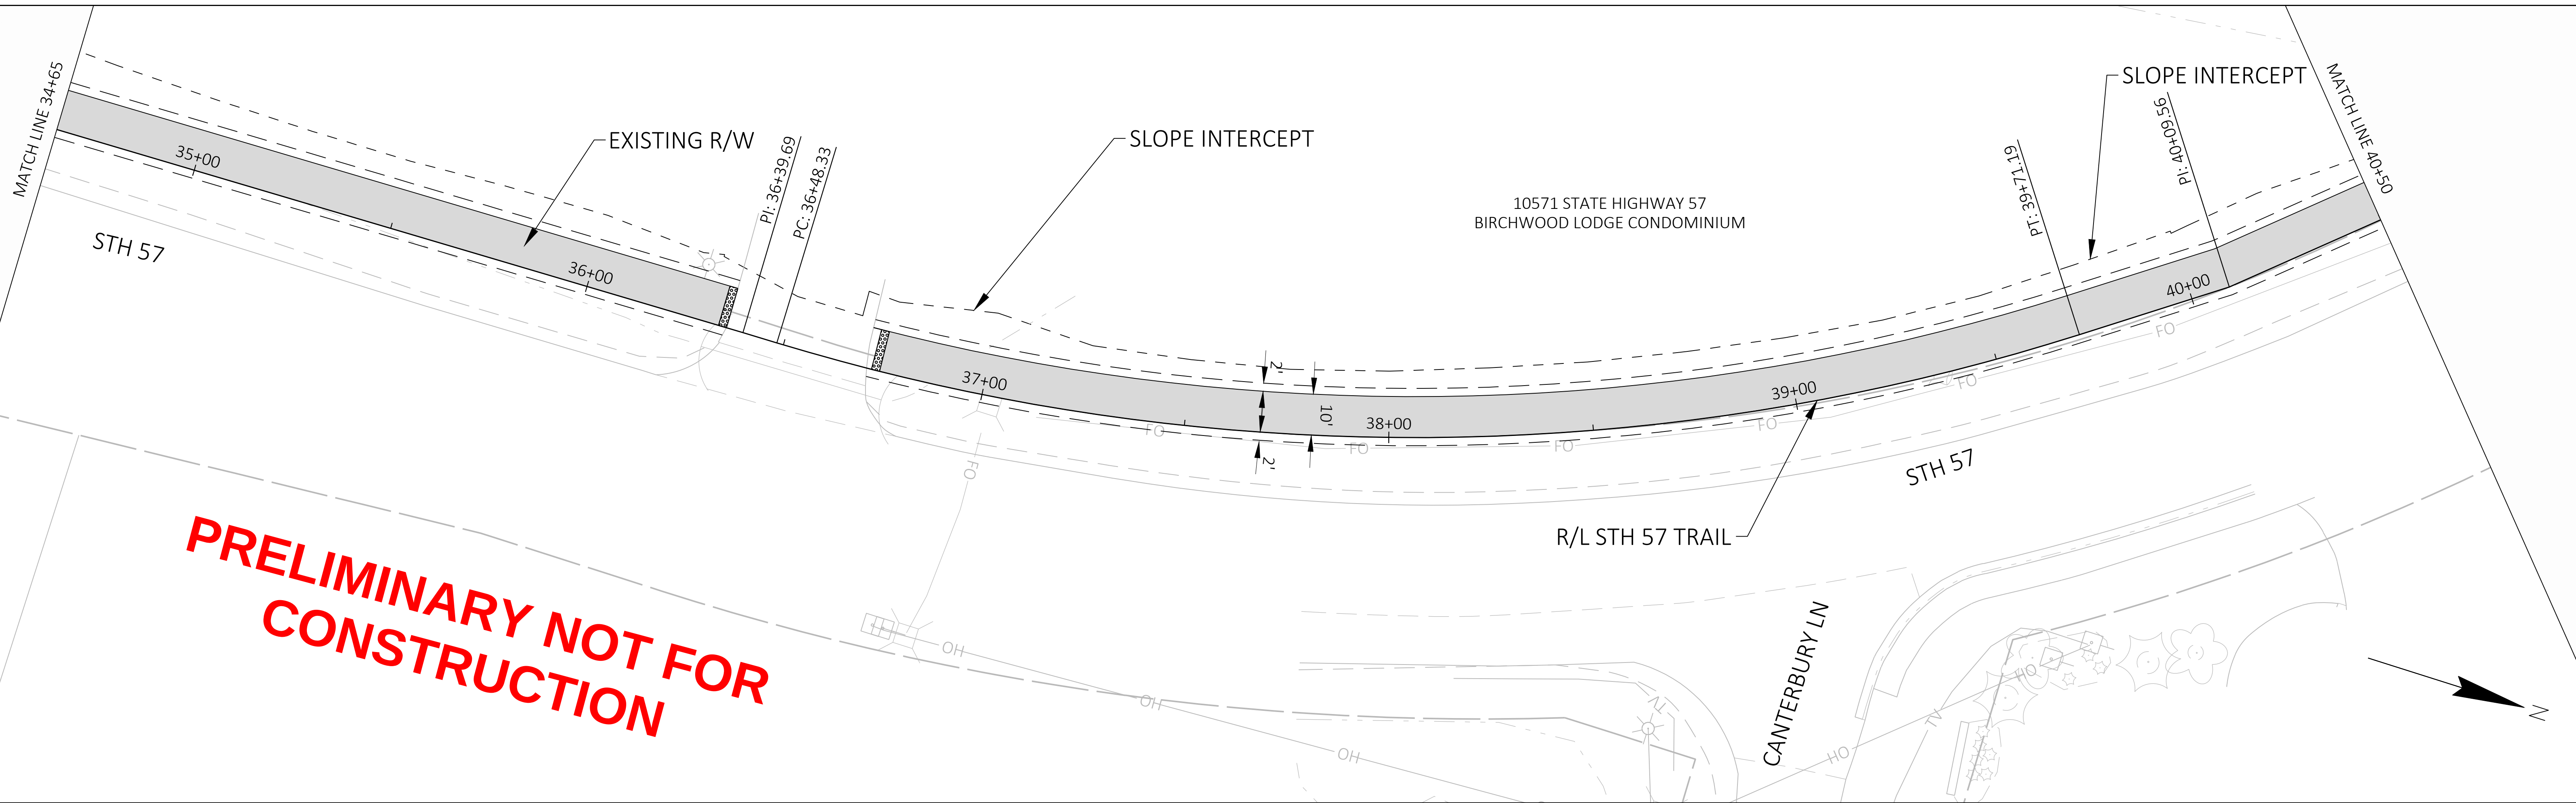


**PRELIMINARY NOT FOR
CONSTRUCTION**

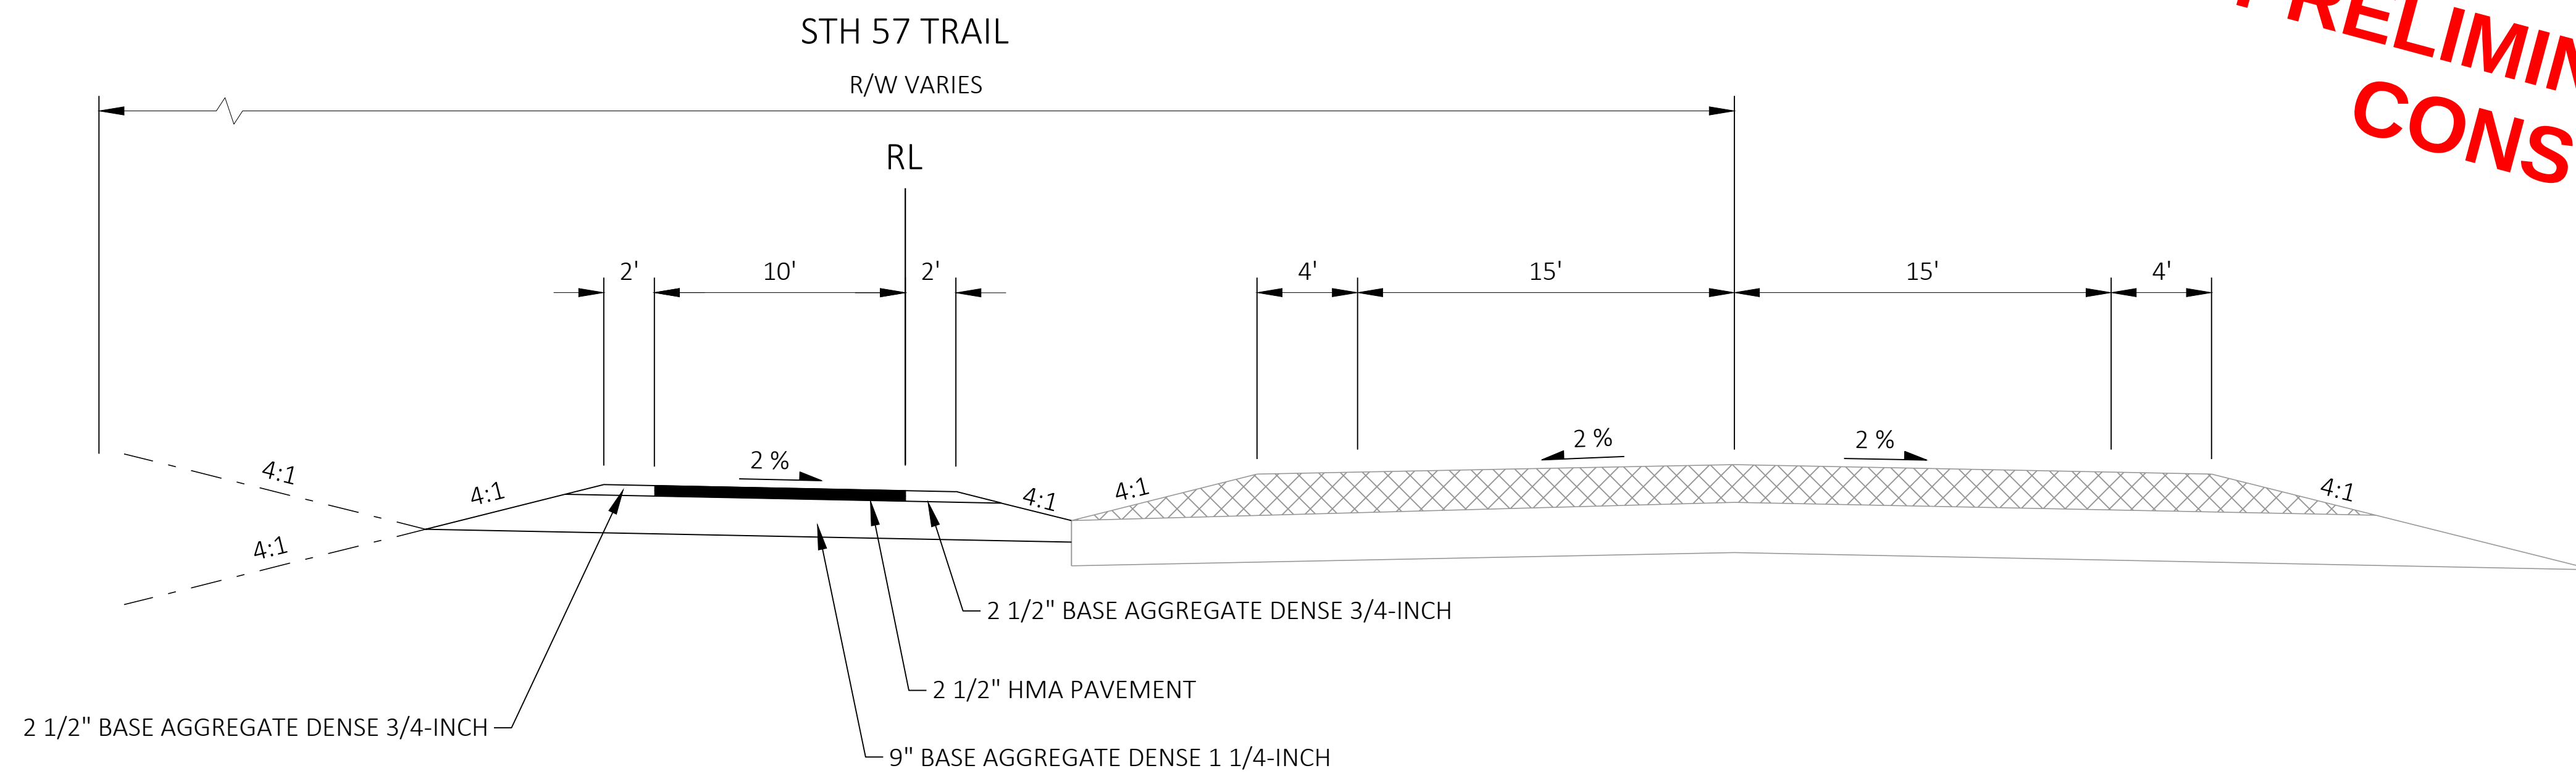

FINISHED TYPICAL SECTION

STA 0+80 - 2+30
STA 14+50 - 23+29
STA 40+00 - 45+59

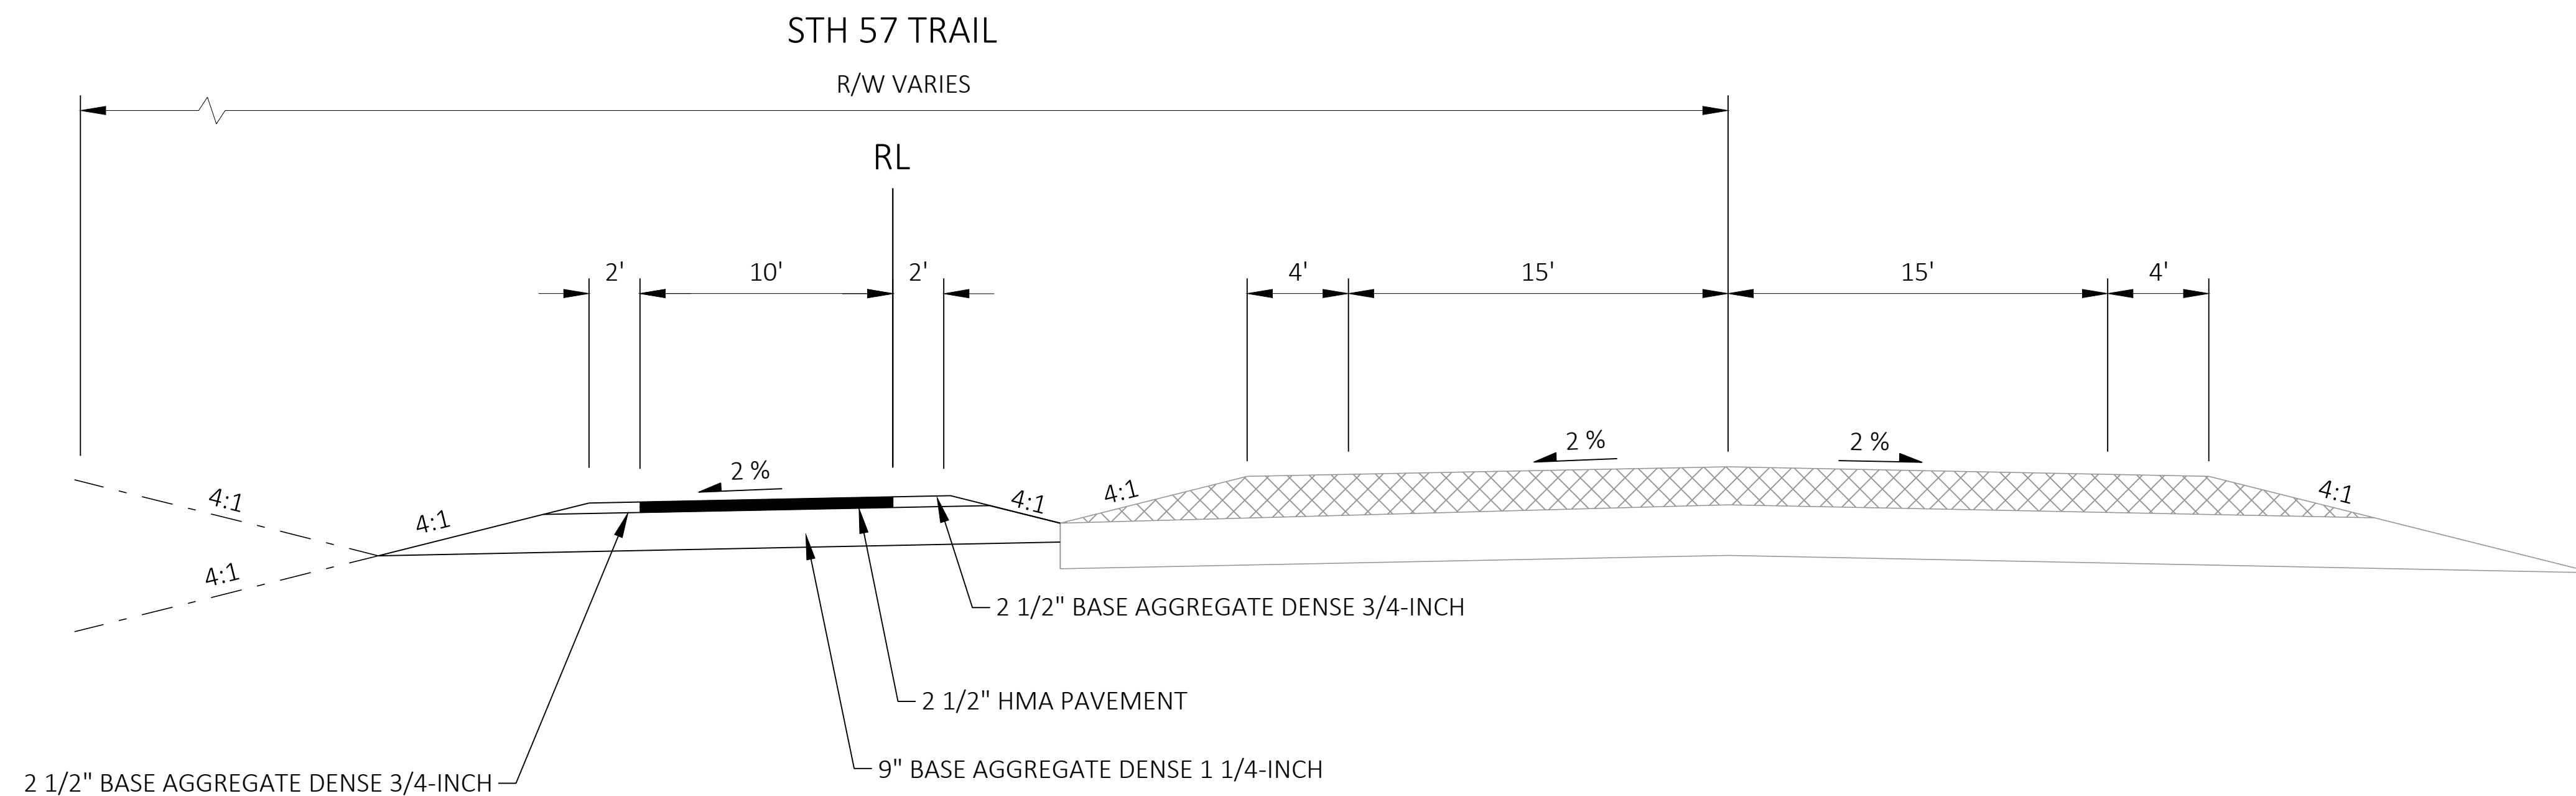

FINISHED TYPICAL SECTION



STA 2+30 - 14+50
STA 23+29 - 40+00



PROJECT SCHEDULE:

- DESIGN COMPLETE NOVEMBER 1, 2026
- ADVERTISE PROJECT JANUARY 5, 2027
- BID AWARDED FEBRUARY 9, 2027
- START CONSTRUCTION MAY 2027
- END CONSTRUCTION SEPTEMBER 2027



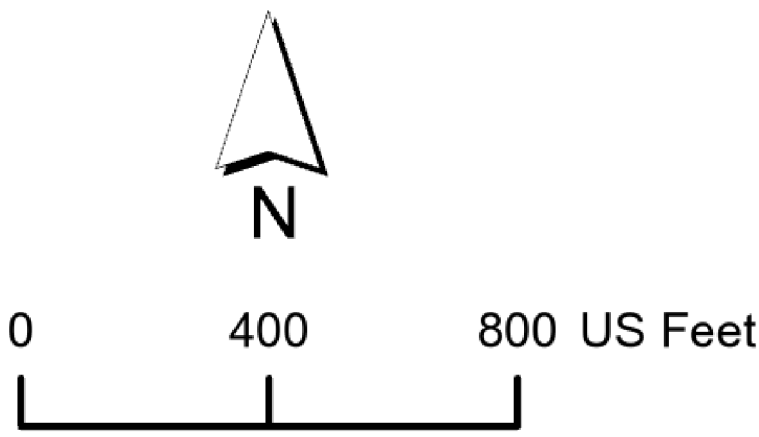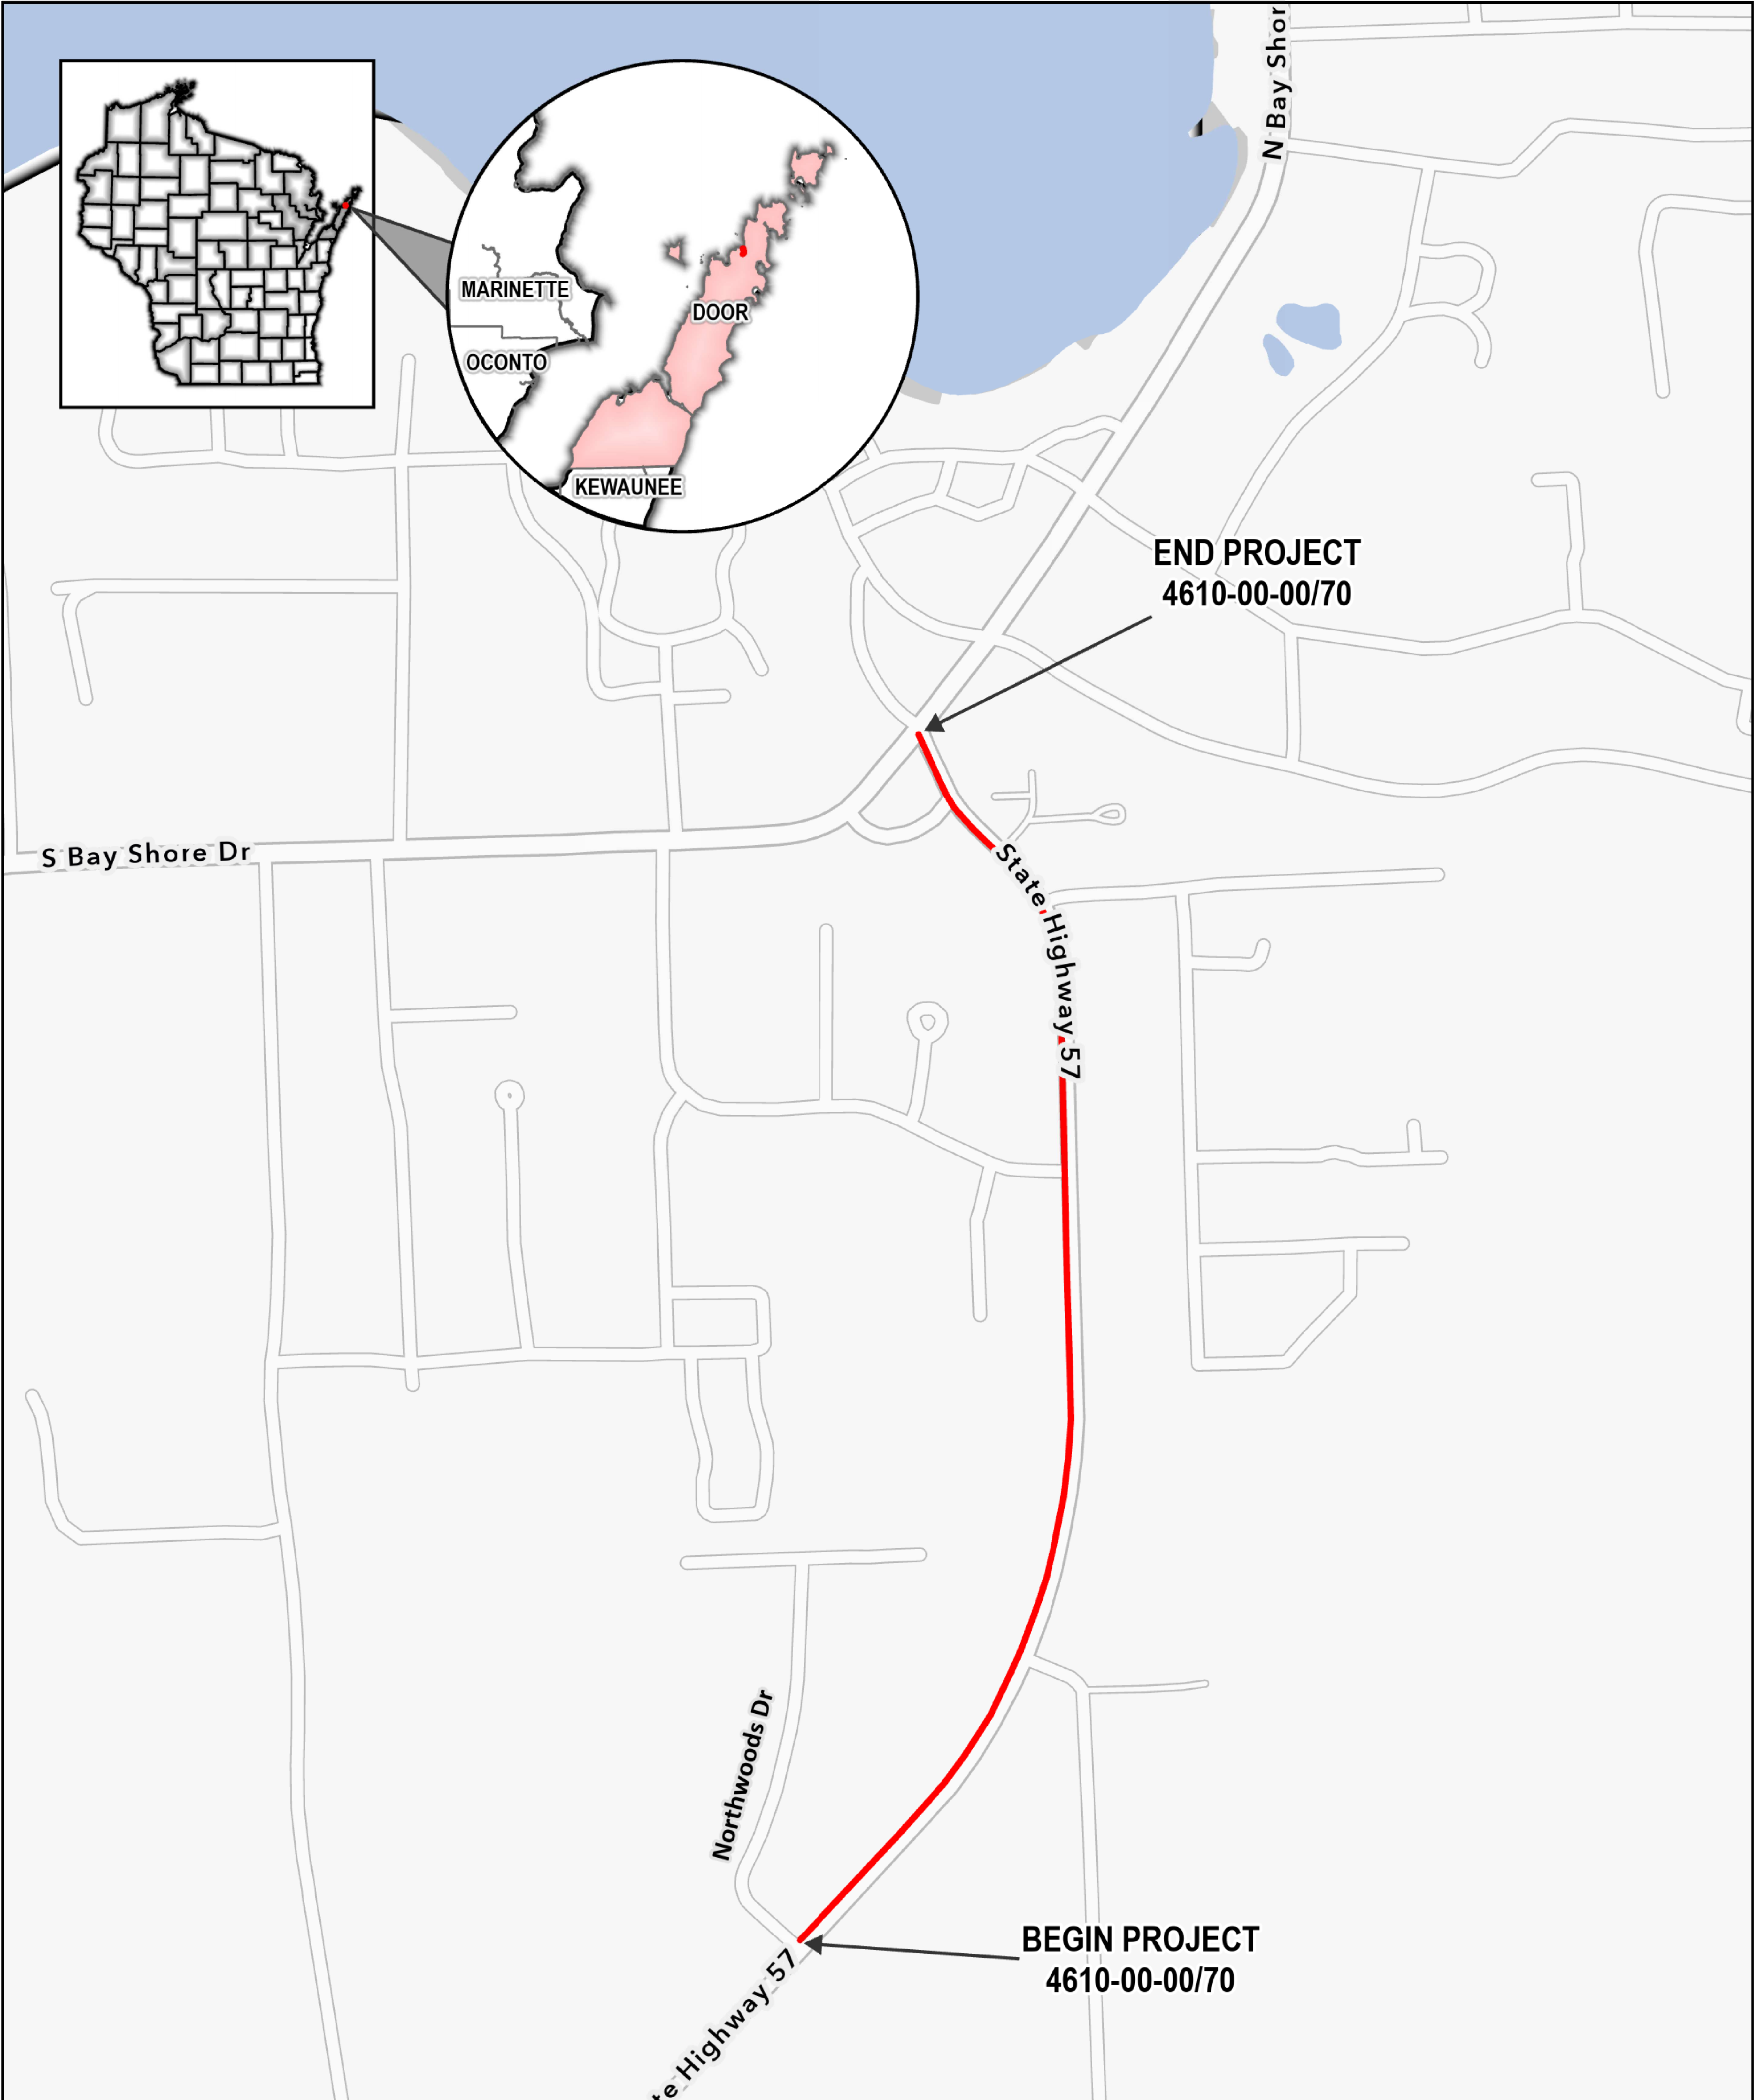

Highway 57 Trail Project Location Map
Northwoods Drive North to Highway 42 (Non-HWY)
Village of Sister Bay,
Door County, WI

