



DOWNTOWN AREA ROADWAY IMPROVEMENT CONCEPT

CONCEPT 1: ADMINISTRATION BUILDING RAZED

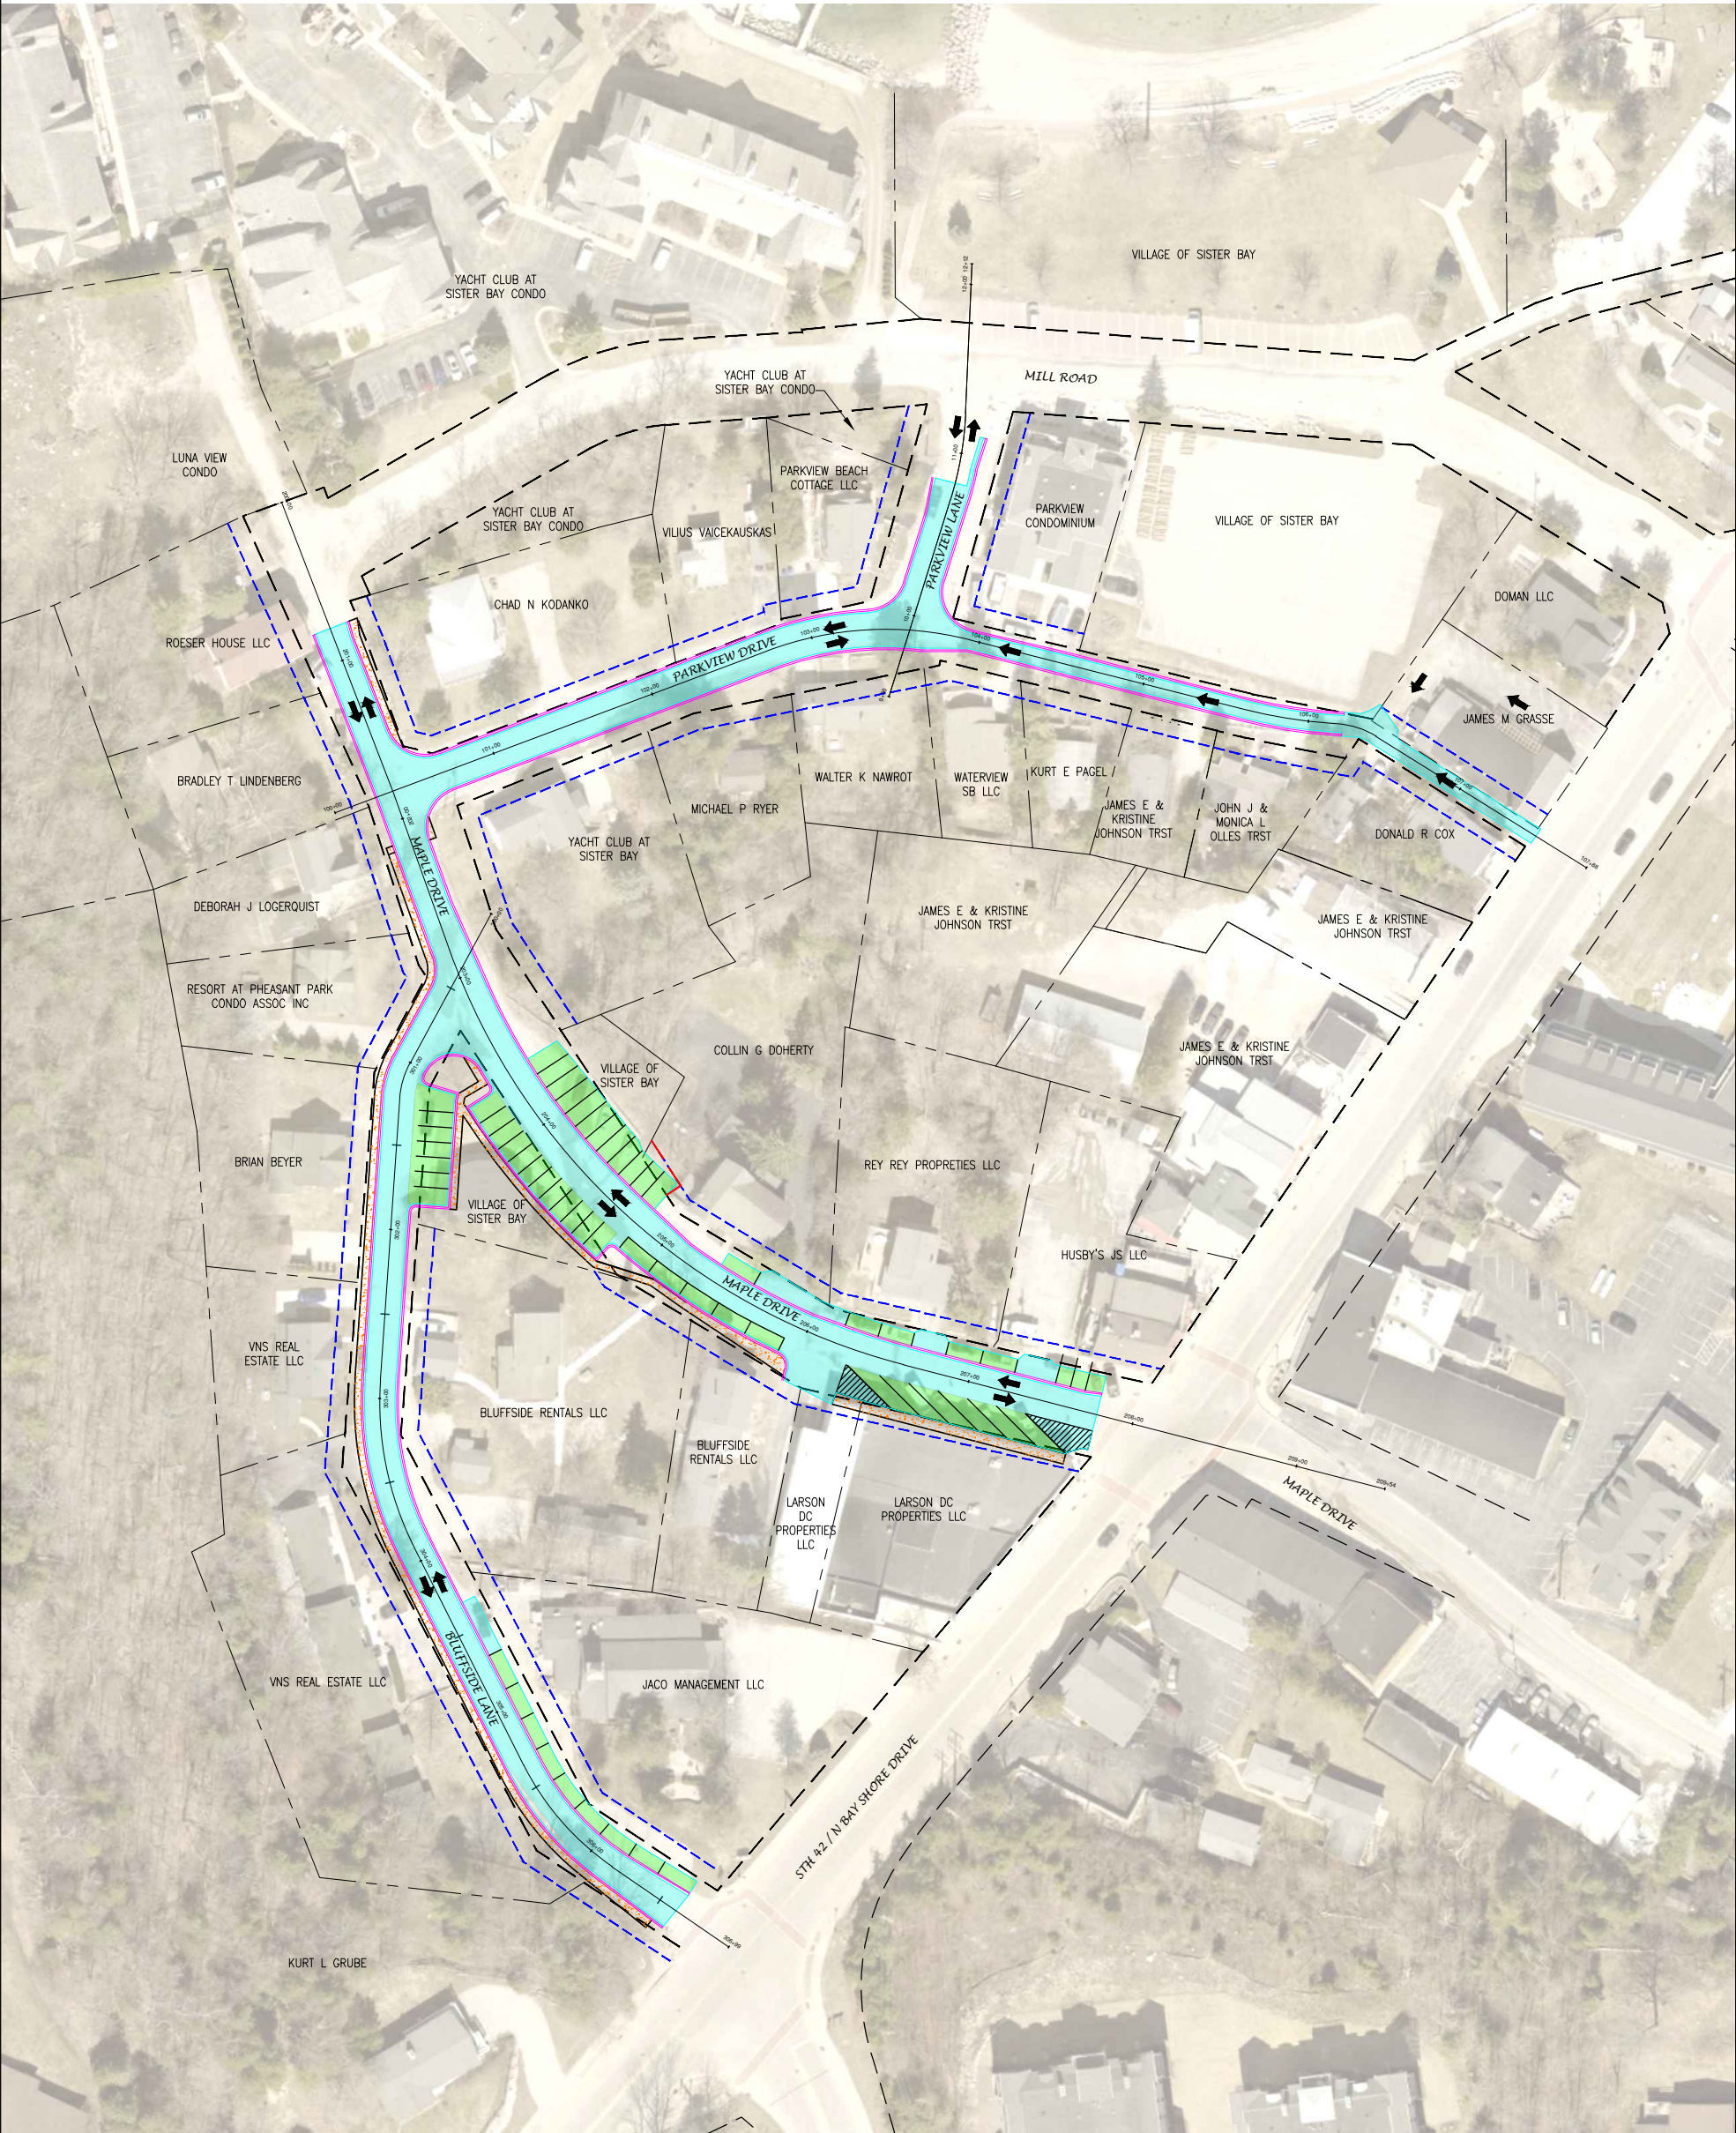


LEGEND

- PROPOSED ASPHALT PAVEMENT
- PROPOSED PARKING STALLS
- PROPOSED CURB & GUTTER
- PROPOSED SIDEWALK
- EXISTING RIGHT OF WAY
- PROPERTY LINES
- PROPOSED TEMPORARY LIMITED EASEMENT
- PROPOSED RIGHT OF WAY
- TRAFFIC FLOW DIRECTION

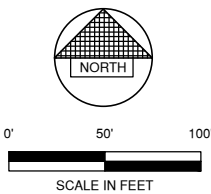

DOWNTOWN AREA ROADWAY IMPROVEMENT CONCEPT
CONCEPT 2: ADMINISTRATION BUILDING STAYS

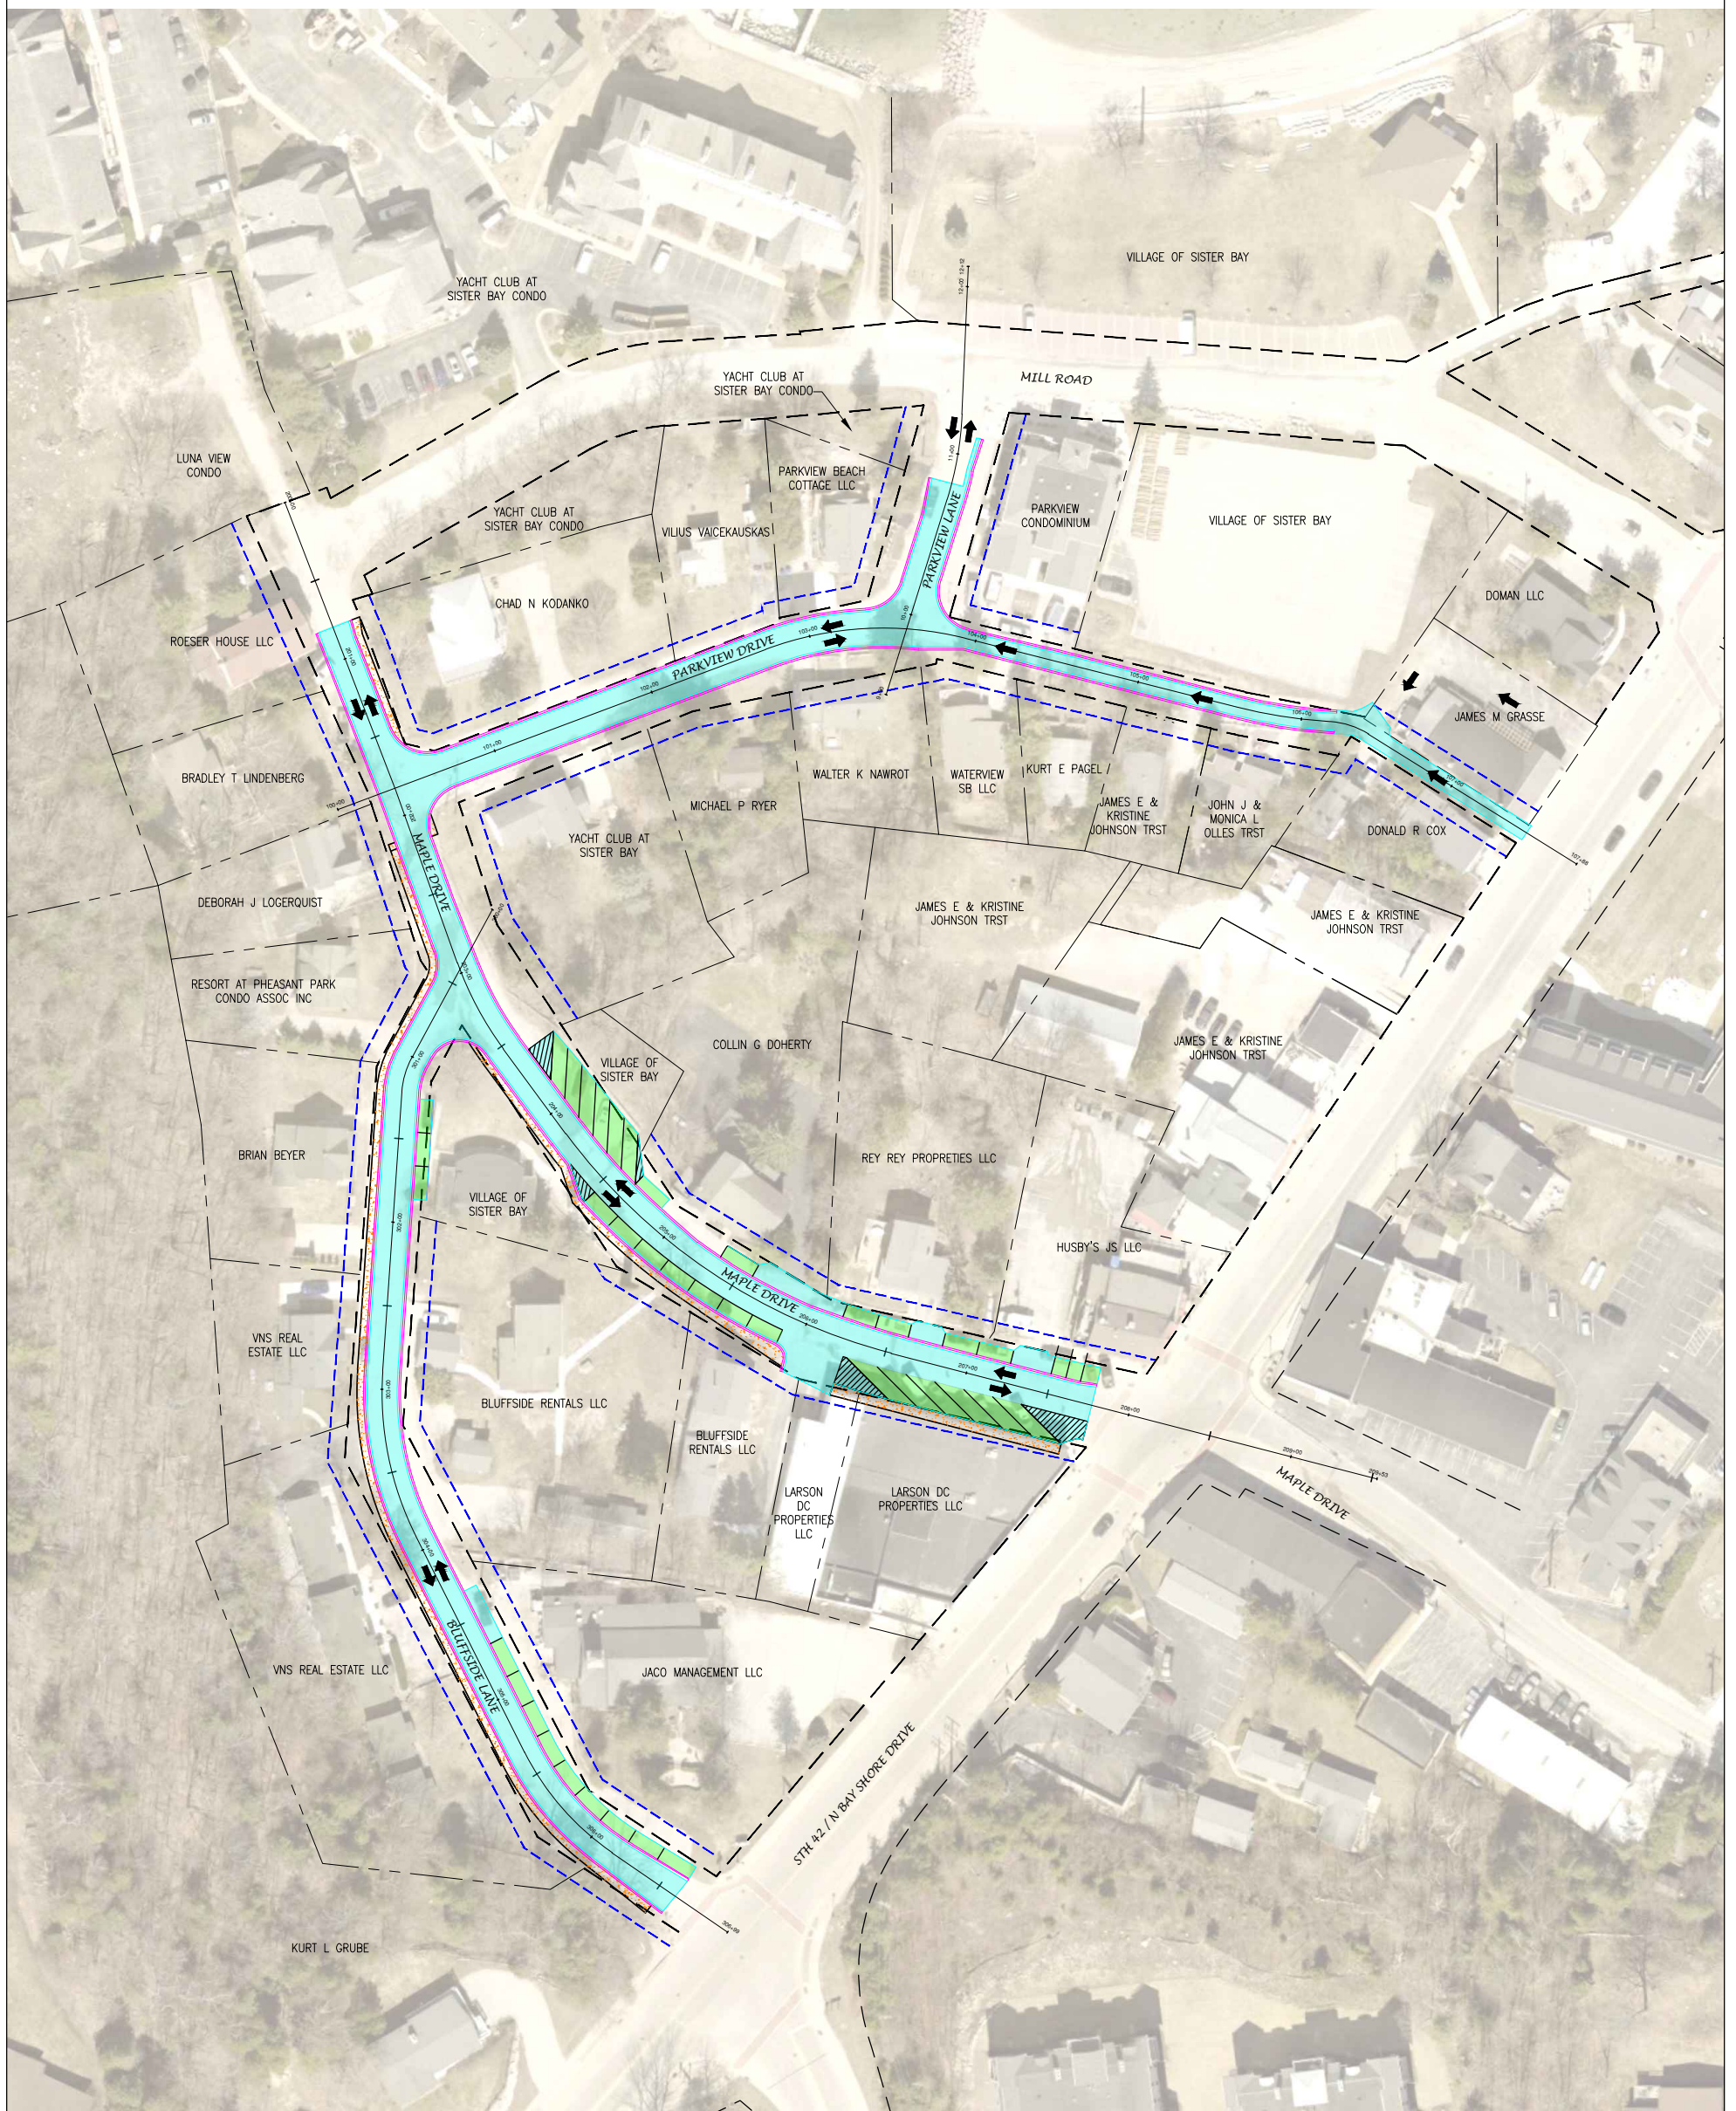



REL Robert E. Lee
 & Associates, Inc.

1250 Centennial Centre Blvd | Hobart, WI | 920-662-9641 | releinc.com



LEGEND

- LEGEND**
- PROPOSED ASPHALT PAVEMENT
 - PROPOSED PARKING STALLS
 - PROPOSED CURB & GUTTER
 - PROPOSED SIDEWALK
 - EXISTING RIGHT OF WAY
 - PROPERTY LINES
 - PROPOSED TEMPORARY LIMITED EASEMENT
 - TRAFFIC FLOW DIRECTION



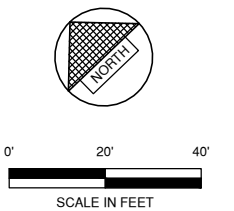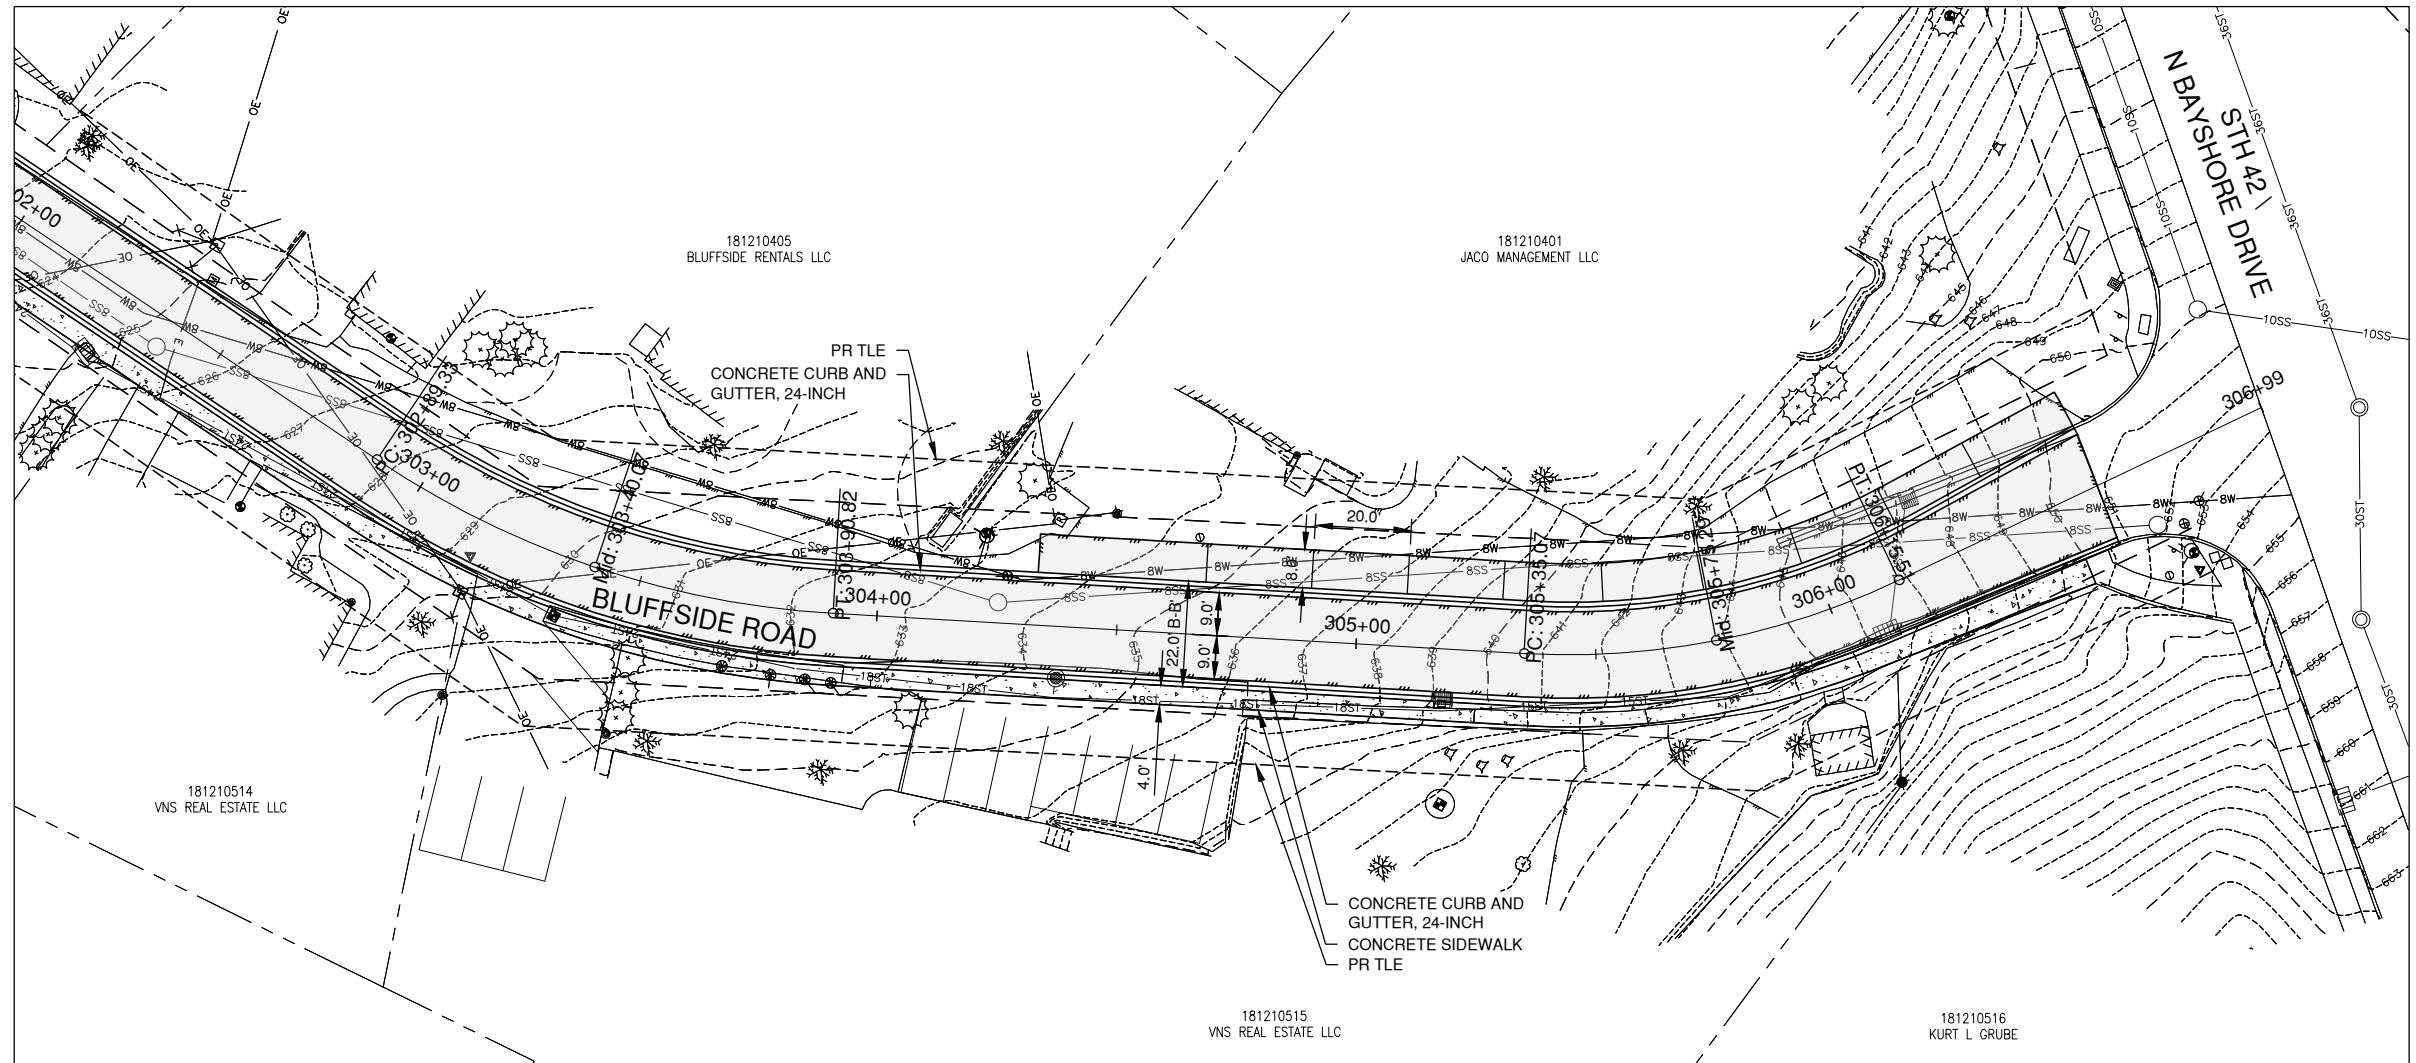


DOWNTOWN AREA ROADWAY IMPROVEMENT CONCEPT

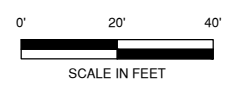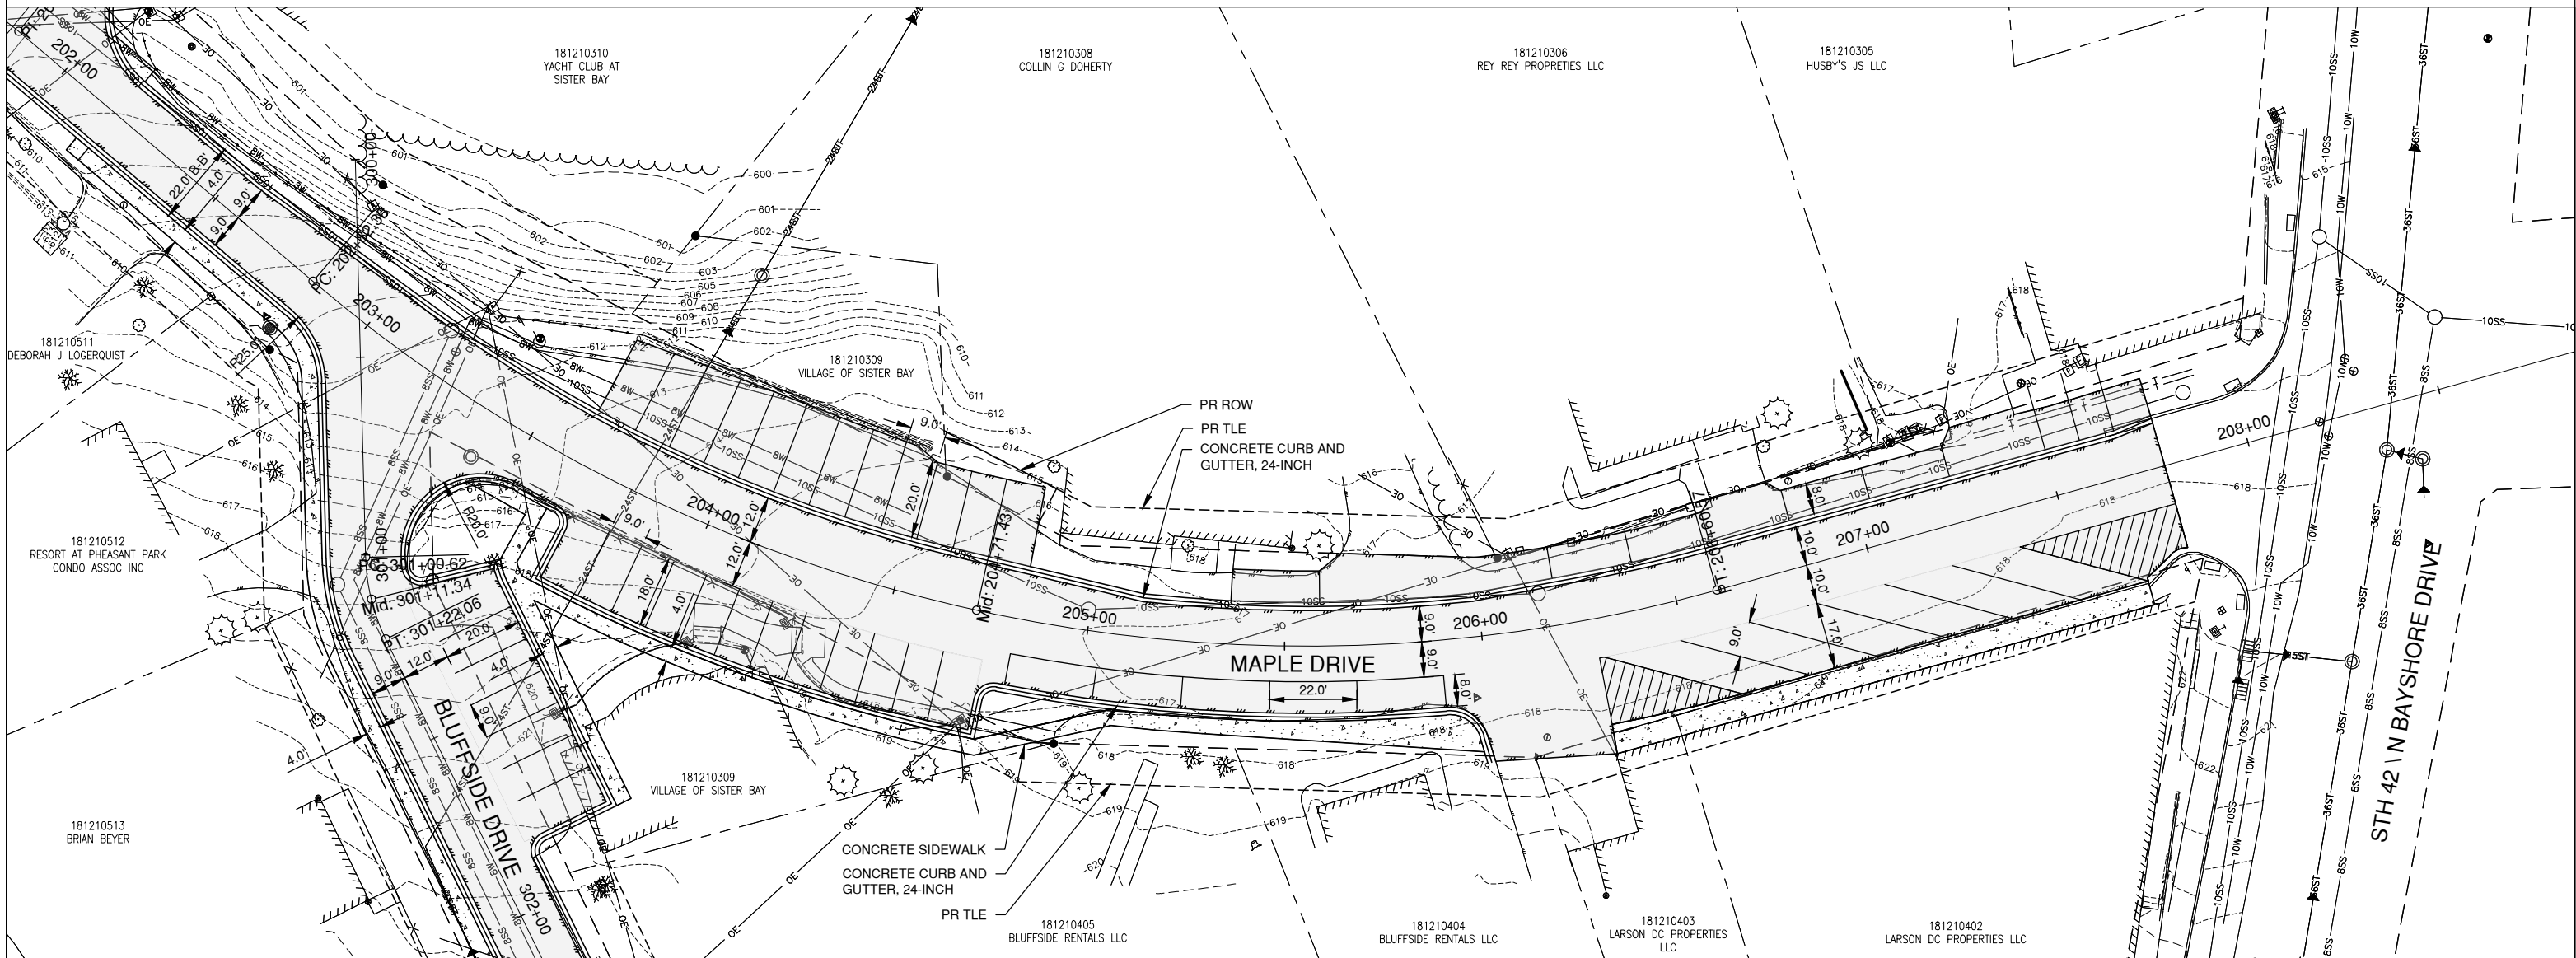



DOWNTOWN AREA ROADWAY IMPROVEMENT CONCEPT
CONCEPT 1: ADMINISTRATION BUILDING RAZED



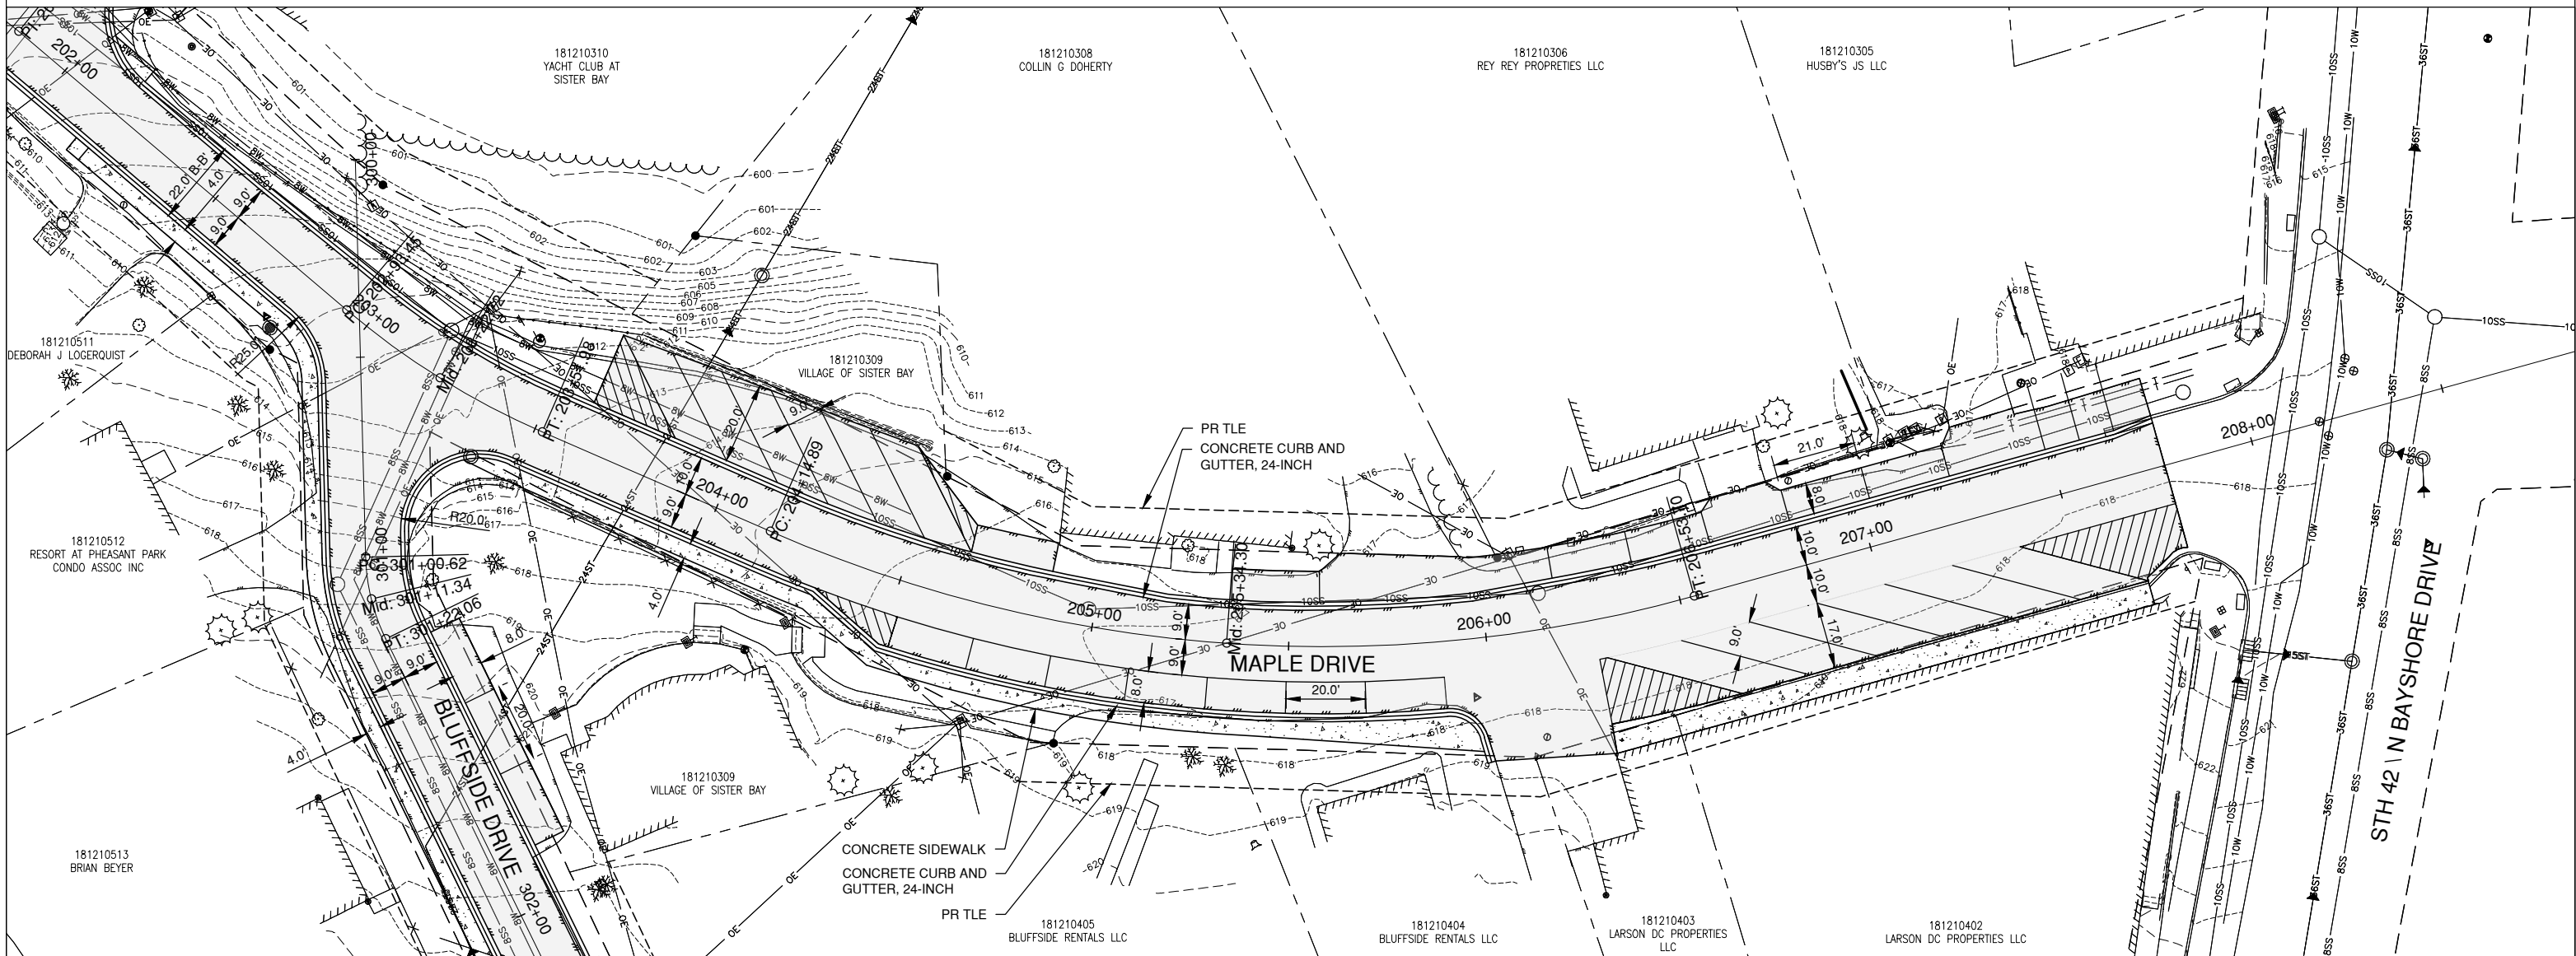

DOWNTOWN AREA ROADWAY IMPROVEMENT CONCEPT
CONCEPT 2: ADMINISTRATION BUILDING STAYS



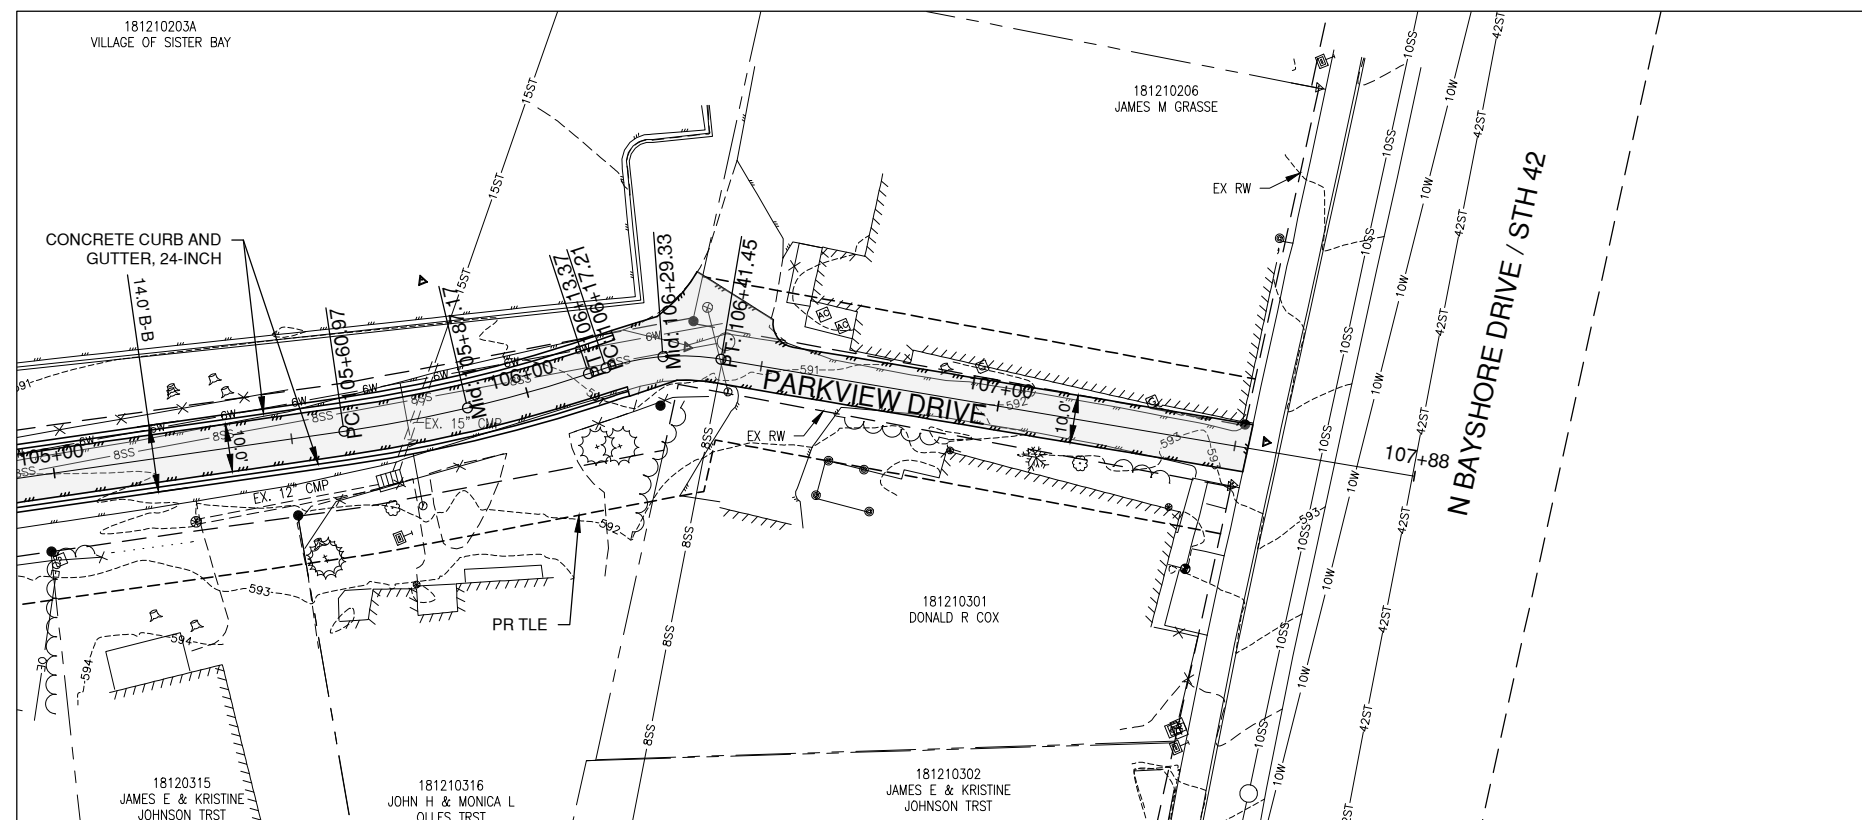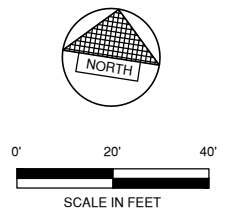

DOWNTOWN AREA ROADWAY IMPROVEMENT CONCEPT



Public Input Comment Form

Downtown Area Roadway Improvement
Village of Sister Bay
Parkview Lane, Parkview Drive, Maple Drive, Bluffside Lane
Door County

Please mail by **October 15, 2025**, to the address on the bottom of this sheet. Comments can also be emailed to jliimatta@releeinc.com. Your comments assist us in developing a project that will serve the needs of the traveling public as well as the needs of the local community. Your input is welcome and appreciated throughout the design process.

Name: _____

Address: _____

Phone Number (optional): _____

Email Address (optional): _____

Please Print Comments (attach additional sheets if necessary)

[illegible]

The information in this document including names, addresses, phone numbers, email addresses, and signatures is not confidential, and may be subject to disclosure upon request, pursuant to the requirements of the Wisconsin open records law, sections 19.31 - 19.39 of the Wisconsin Statutes.

Robert E. Lee & Associates, Inc.
Attn: Jennifer Liimatta, PE
1250 Centennial Centre Blvd
Hobart, WI 54155