


This drawing is copyright. No part of this work may be copied, reproduced, altered or amended, stored in a retrieval system, or transmitted in any form or by any means without the prior permission in writing of the copyright owner.

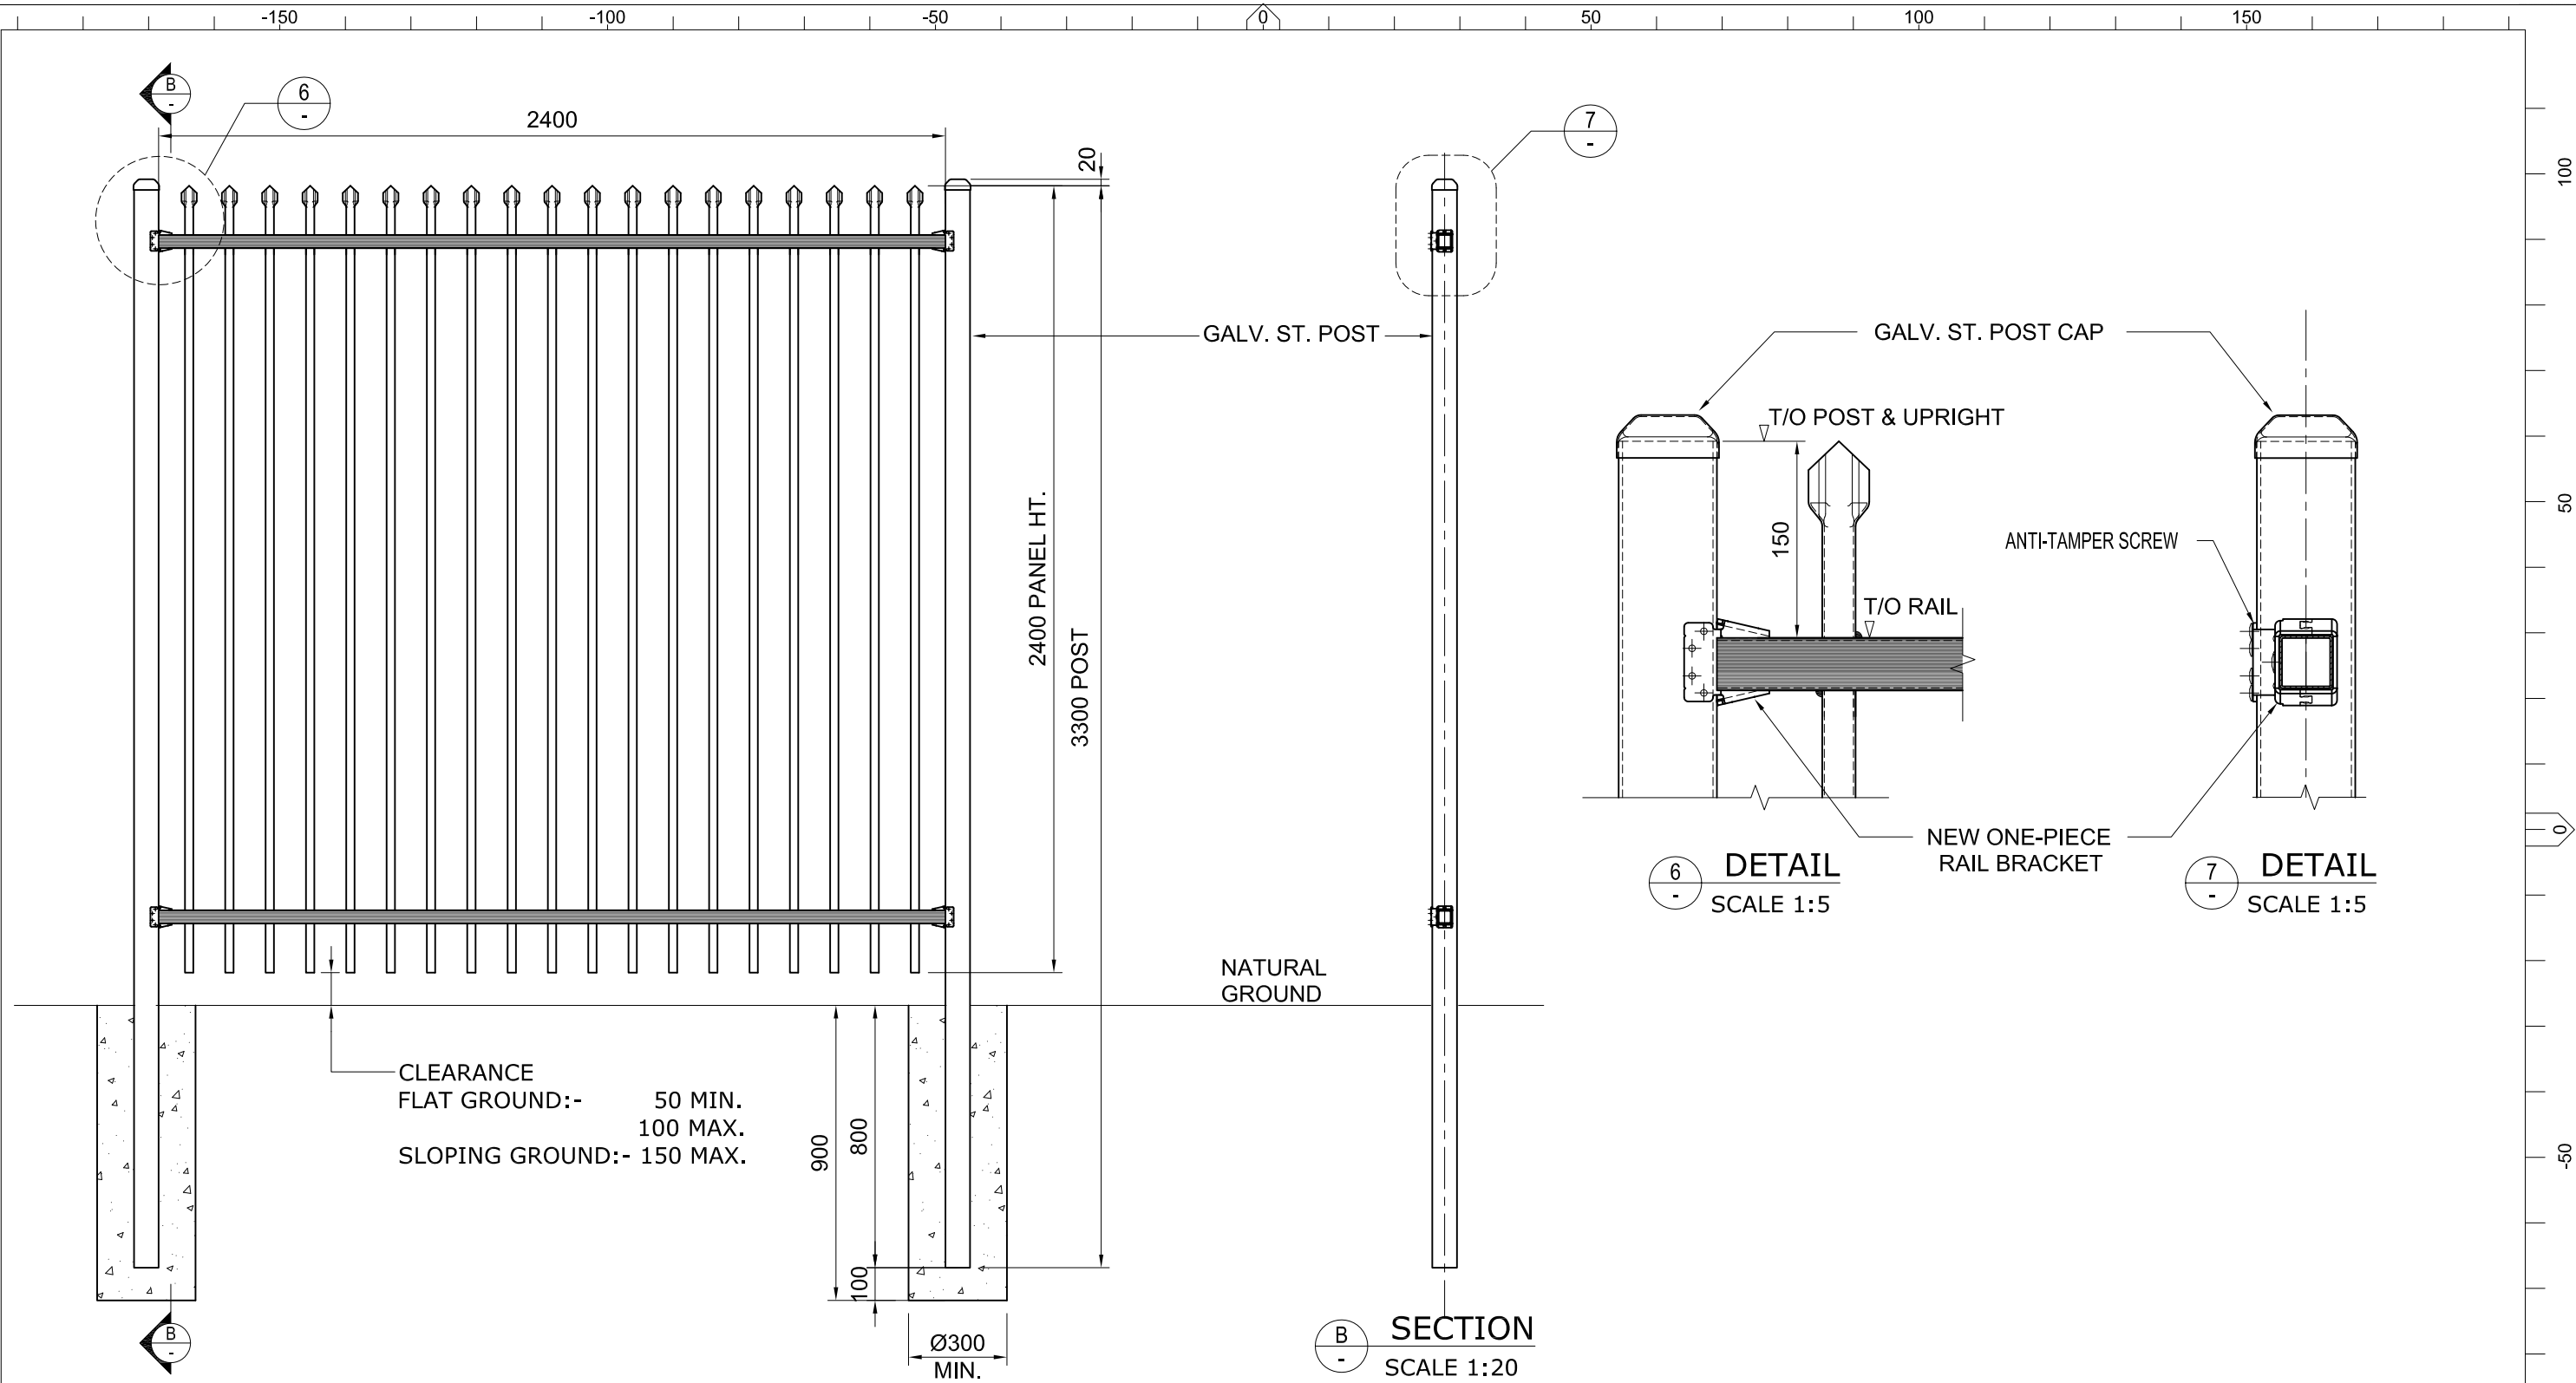

TYPICAL VIEW - FROM INSIDE OF PROPERTY
SCALE 1:20

BILL OF MATERIALS			
DESCR.	QTY.	SPEC.	MASS (ea)
POST	2	75 x 75 x 3.0 x 3300 LG	43.56
POST CAP	2	75 x 75 CAP	-
RAIL BRACKET	4	BLUEDOG SECURITY BRACKET	-
SCREW	20	ANTI-TAMPER SCREW	-
PANEL 2400	1	(REF. DWG. "30-25x25-CRS-MAX-01")	62.2

GENERAL NOTES

1. SCREWS TO I/SIDE OF FENCE, UNLESS BRACKET RESTRICTED.

BLUEDOG FENCES AUSTRALIA
ph. (02) 6755 6444
f. (02) 6762 2311
bluedogfences.com.au

DRAWN	J.H.	21-01-16	APPROVAL STATUS
REVIEWED	S.B.	21-01-16	
APPROVED	S.B.	21-01-16	
SCALE: 1:20, 1:5 @ A3			DO NOT AMEND MANUALLY

© Bluedog Fences Australia Pty Ltd.		
SECURATOP® MAX CRUSHED SPEAR TYPICAL ASSEMBLY 2400 HT. x 2400 LTH.		
A3	30-25x25-CRS-MAX -02	-
CODE	SHEET	AMDT